

# **I-290 PHASE I STUDY**

## **VILLAGE OF OAK PARK**

### **PRELIMINARY PLANS AND PROFILES**

**MAINLINE: STA 325 + 00 – 408 + 00**



**CROSSROADS: HARLEM AVE, OAK PARK AVE, EAST AVE,  
RIDGELAND AVE, LOMBARD AVE & AUSTIN AVE**

**JULY 2014**

**DRAFT**

PLAN	SURVEYED	BY	DATE
	PLOTTED		
	ALIGNED		
	CHECKED		
	FILED		
NOTE BOOK NO.	CADD FILE NAME		

PROFILE	SURVEYED	BY	DATE
	PLOTTED		
	GRADES CHECKED		
	STRUCTURE NOTATIONS CHK'D		
NOTE BOOK NO.	NOTATIONS CHK'D		

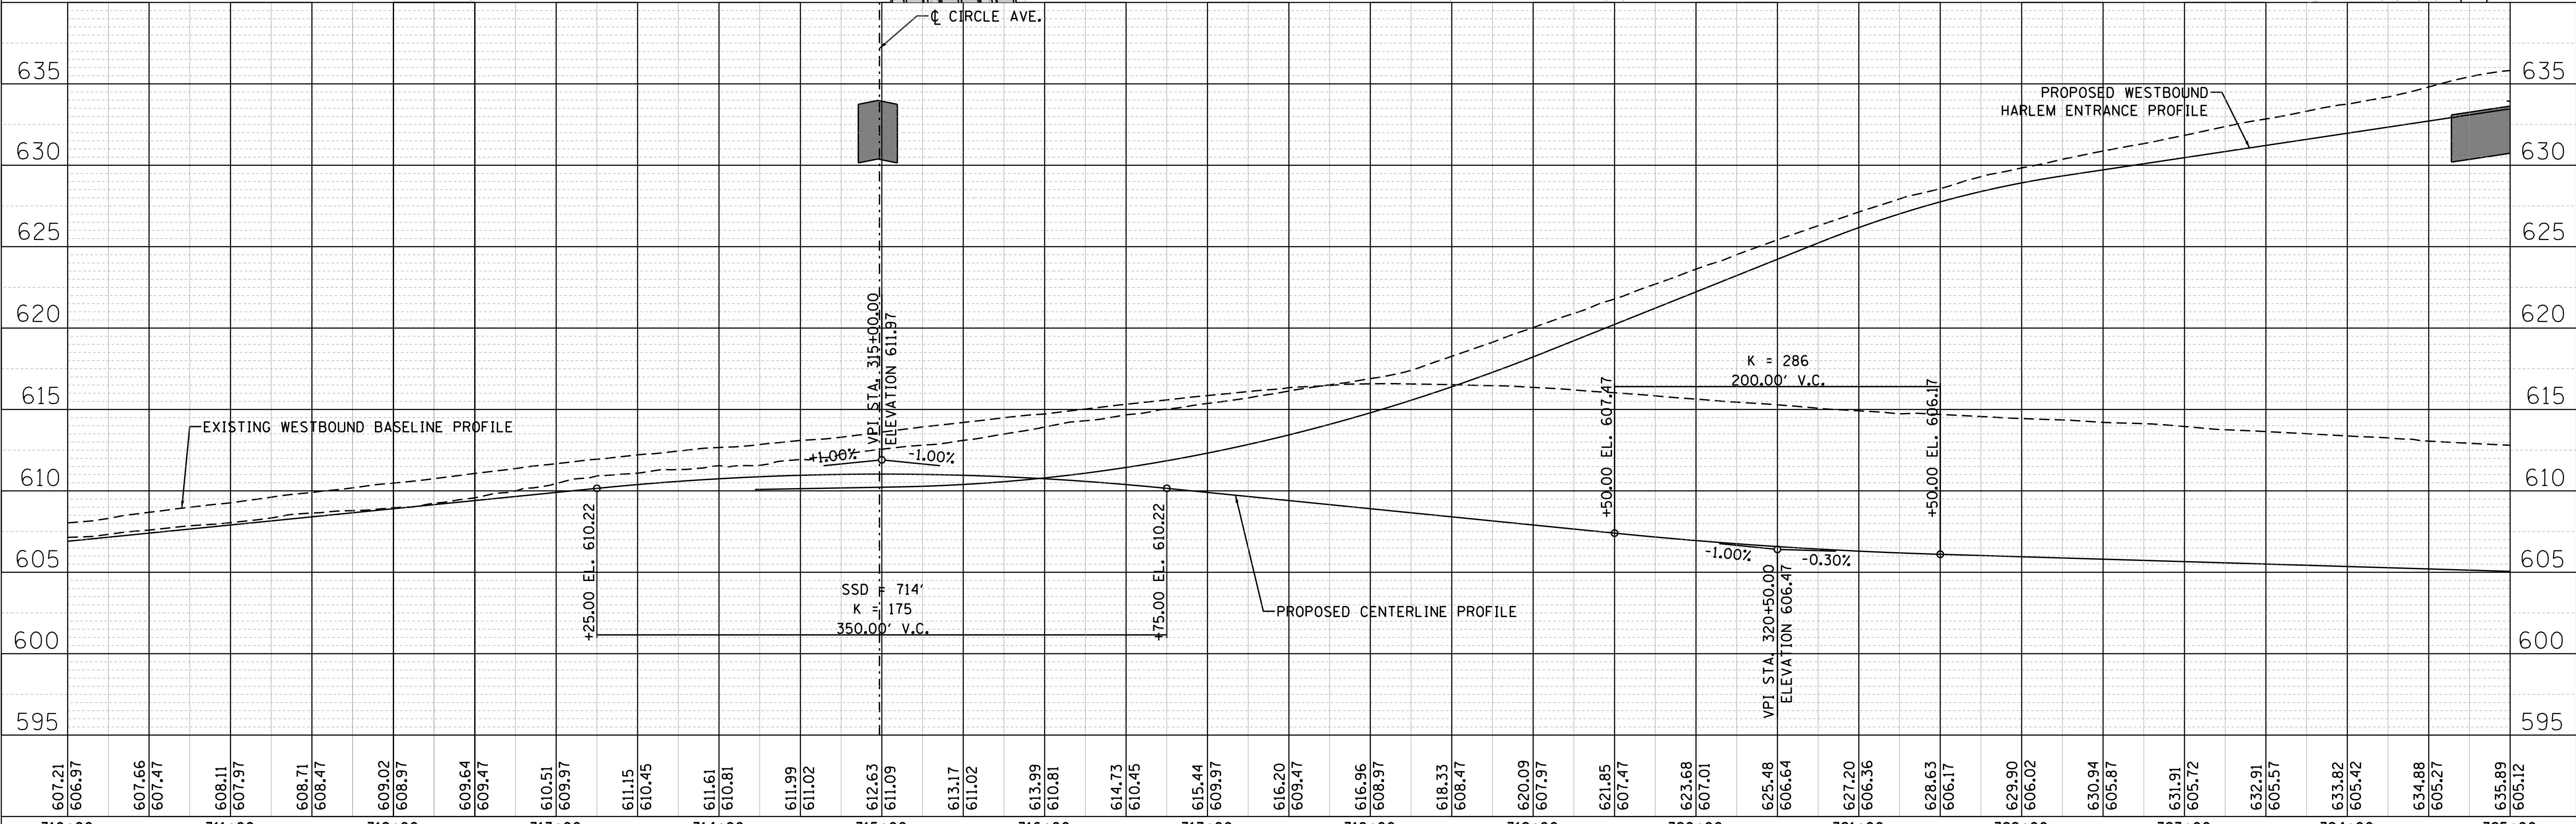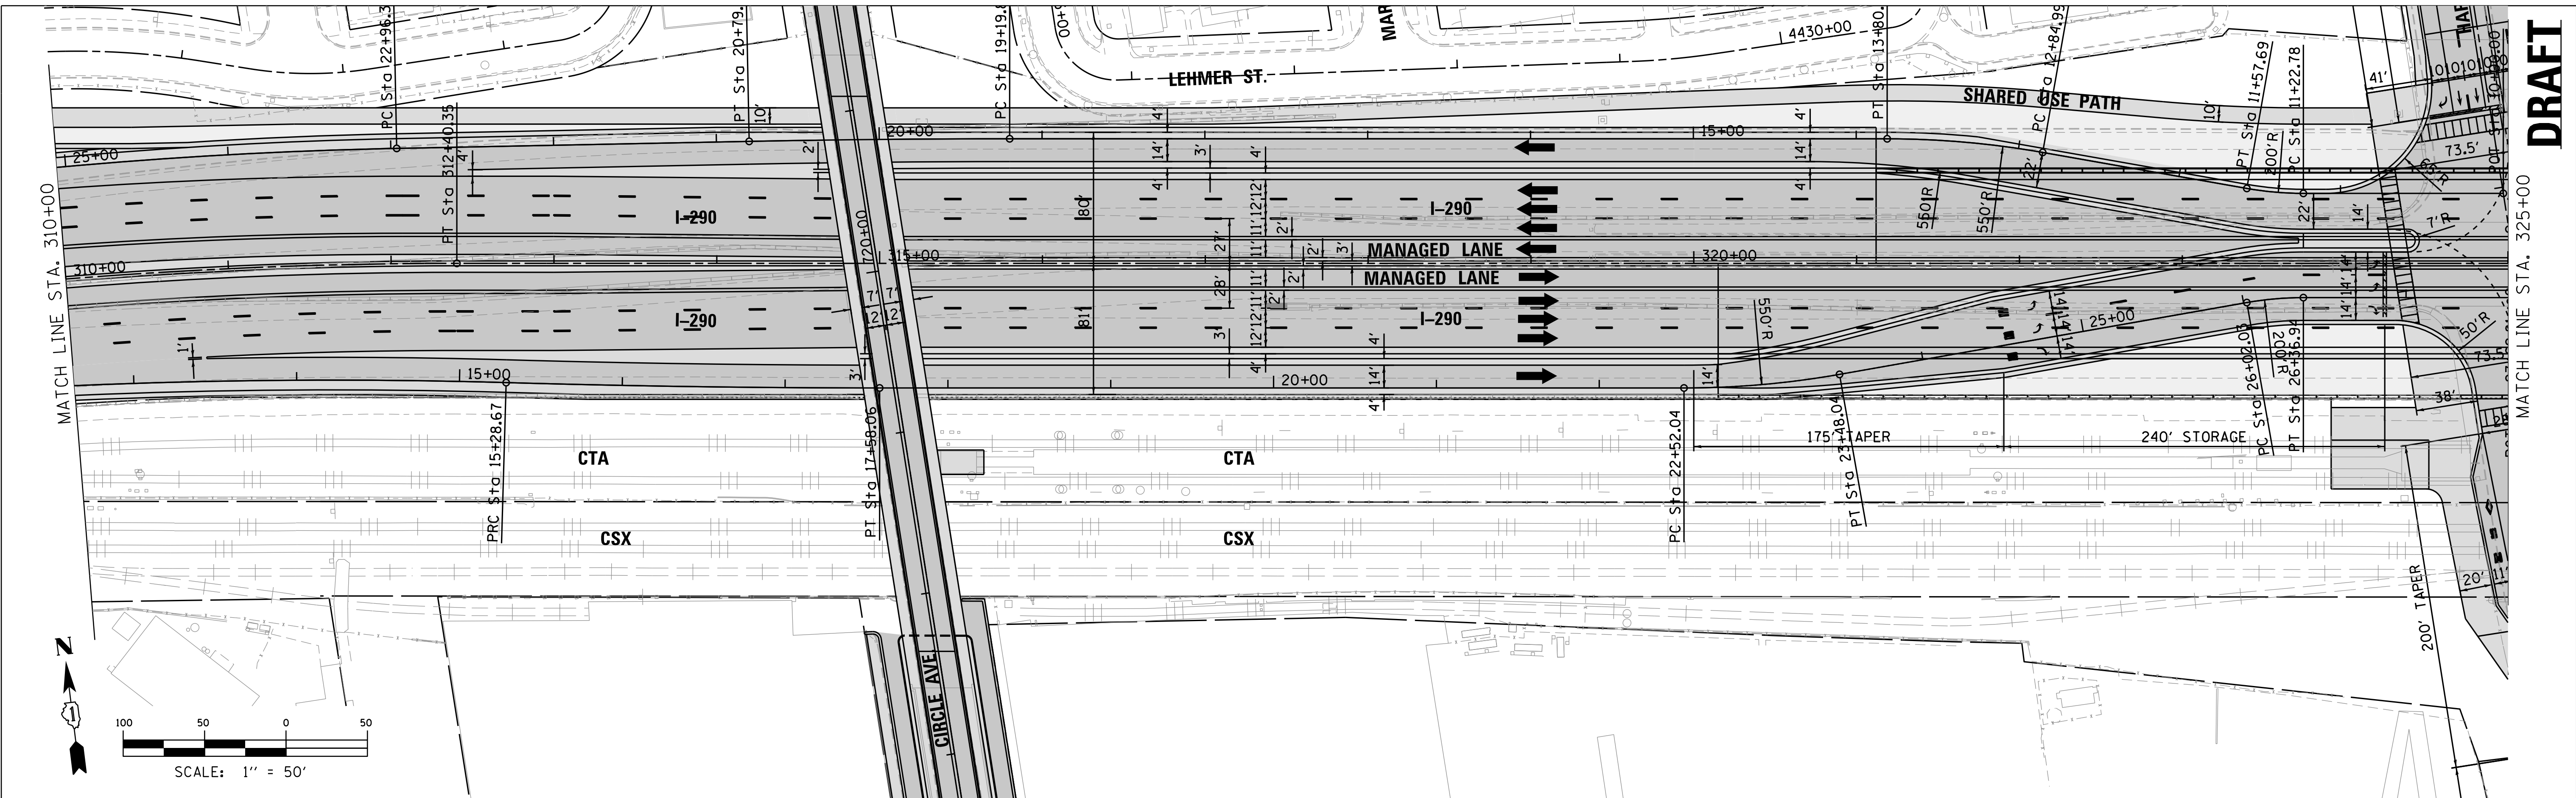

FILE NAME = T:\1678a\Civil\Plans\Plan\_Prof\_Sheet28.dgn

**PARSONS BRINCKERHOFF**  
 30 North LaSalle Street, Suite 4200  
 Chicago, IL 60602  
 (312) 782-8150 FAX# (312) 782-1684

DESIGNED -	REVISIED -
DRAWN -	REVISIED -
CHECKED -	REVISIED -
DATE -	REVISIED -


**STATE OF ILLINOIS**  
**DEPARTMENT OF TRANSPORTATION**

**I-290 PHASE 1 STUDY**  
**PLAN AND PROFILE - I-290**

F.A. RTE.	SECTION	COUNTY	TOTAL SHEETS	SHEET NO.
		COOK		
CONTRACT NO.				
ILLINOIS FED. AID PROJECT				



SCALE: 50:1 SHEET OF SHEETS STA. TO STA.

**DRAFT**

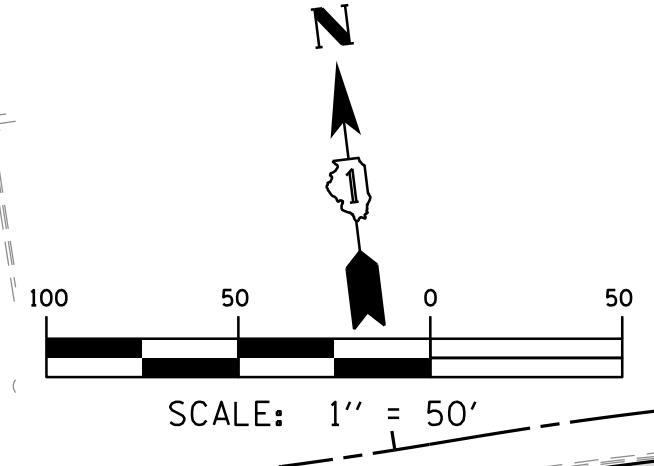

PLAN	SURVEYED	DATE
	PLOTTED	
	ALIGNED	
	CHECKED	
	BY	
	NO.	

PROFILE	SURVEYED	DATE
	PLOTTED	
	GRADES	
	CHECKED	
	BY	
	NO.	

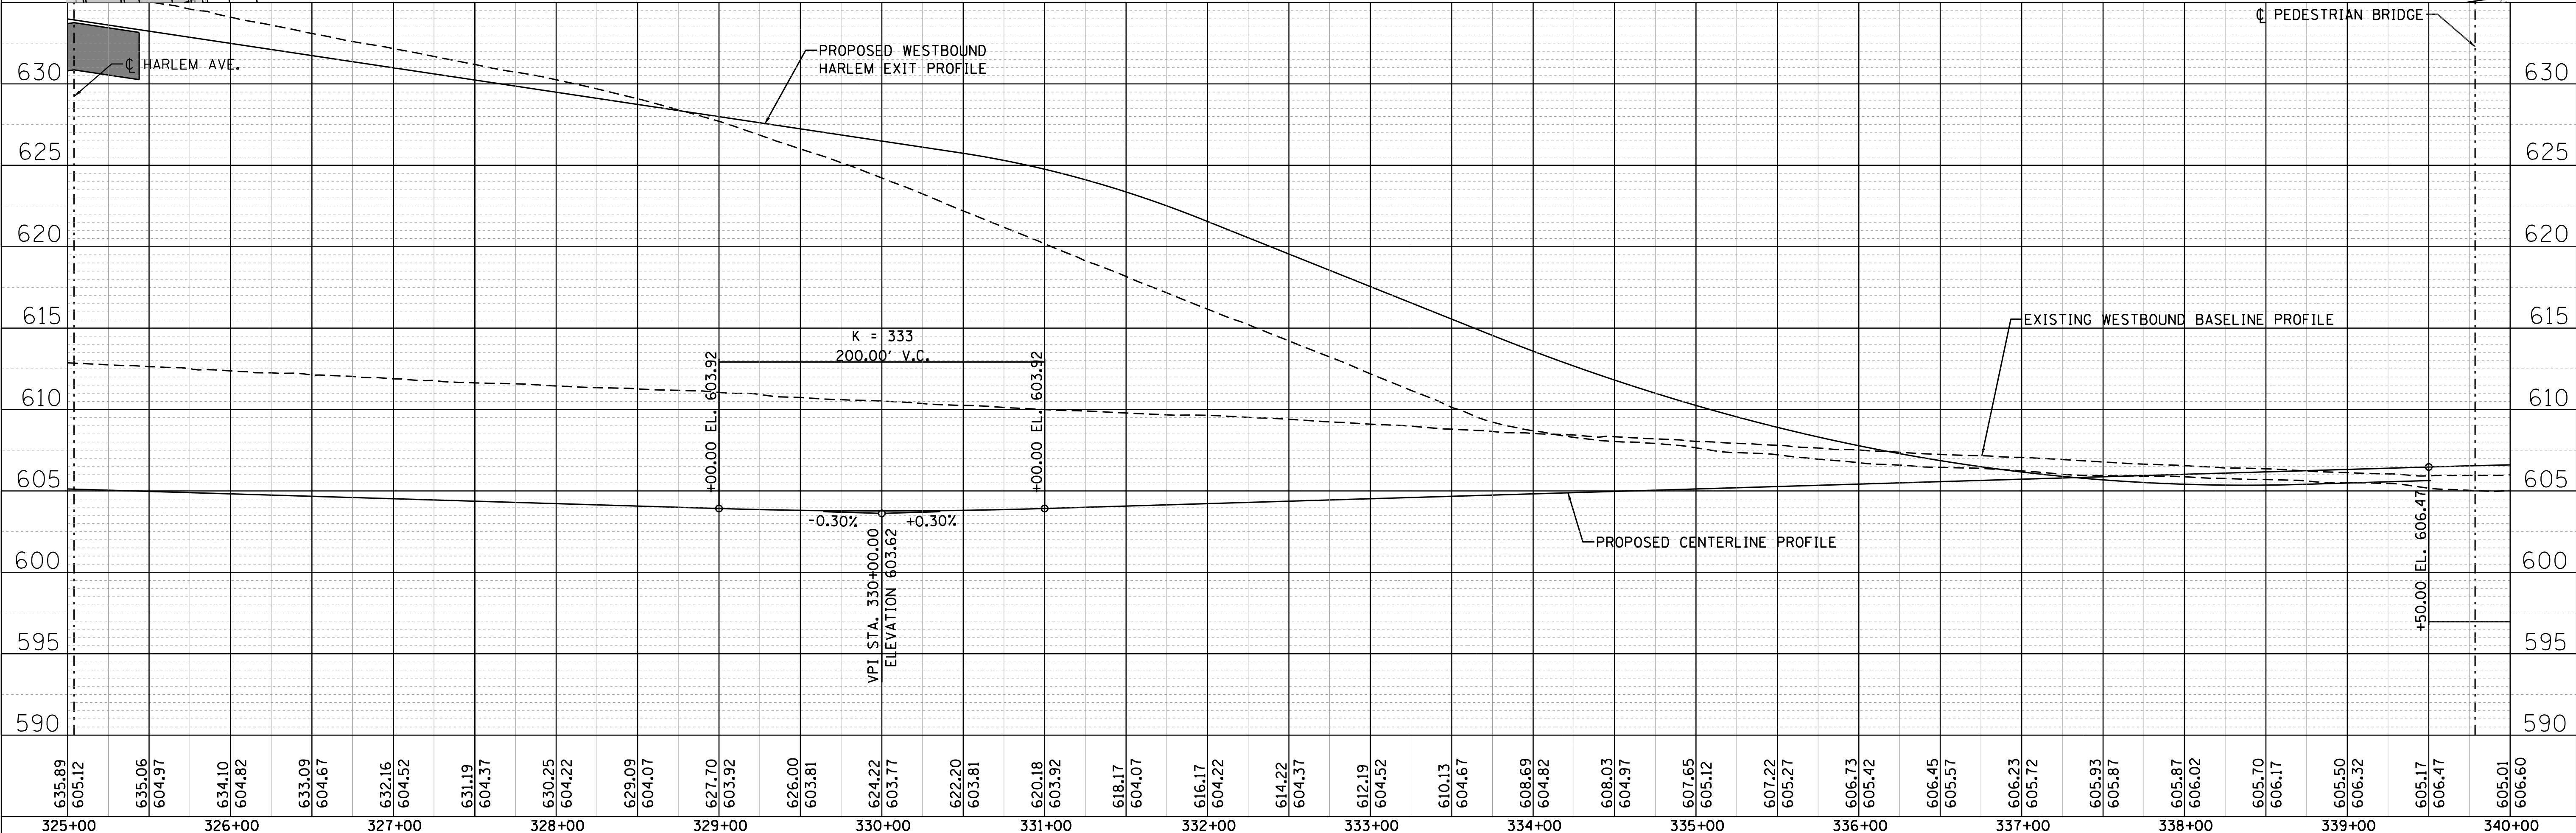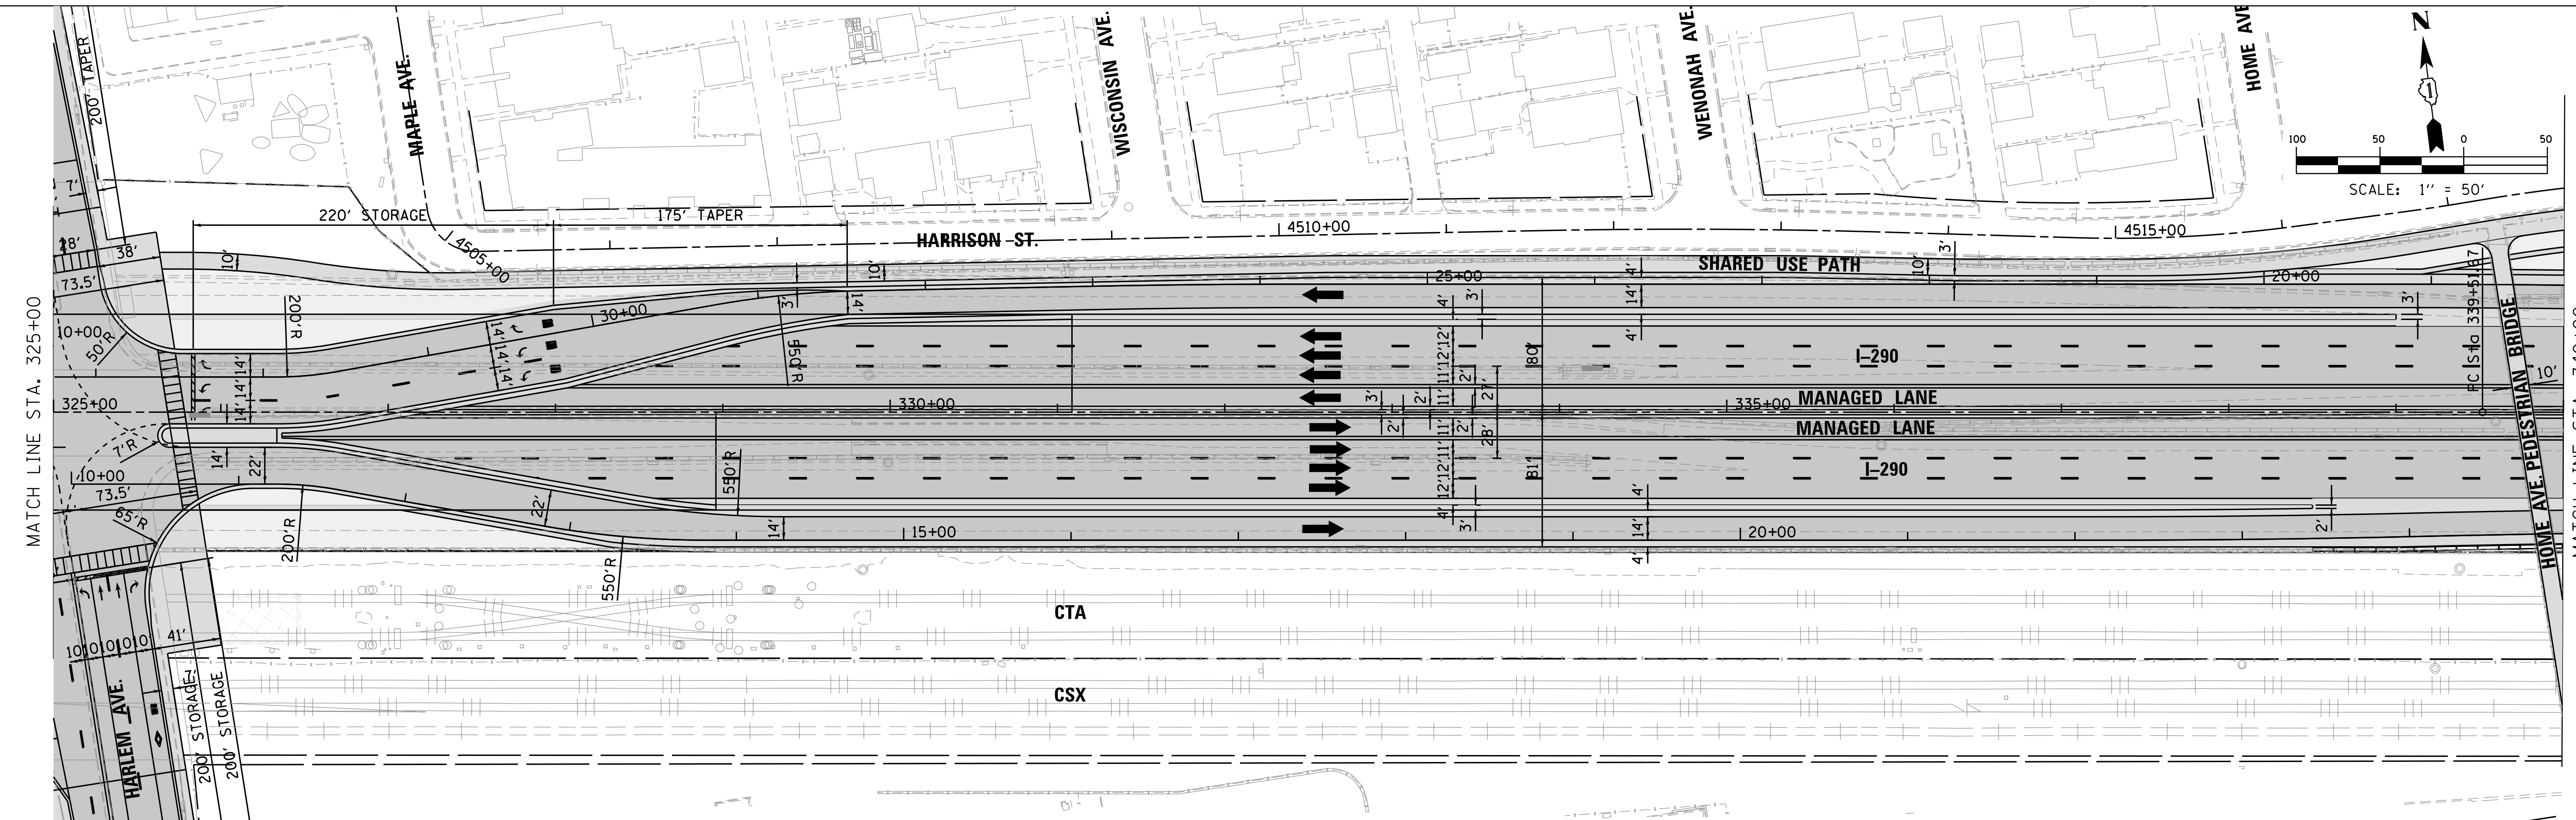

FILE NAME = T:\16778a\Civil\Plans\Plan\_Profile\_Sheet2.dgn

**PARSONS BRINCKERHOFF**  
 30 North LaSalle Street, Suite 4200  
 Chicago, IL 60602  
 (312) 782-8150 FAX# (312) 782-1684

DESIGNED -	REVISED -
DRAWN -	REVISED -
CHECKED -	REVISED -
DATE -	REVISED -

**STATE OF ILLINOIS**  
**DEPARTMENT OF TRANSPORTATION**

**I-290 PHASE 1 STUDY**  
**PLAN AND PROFILE - I-290**

SCALE: 50:1 SHEET OF SHEETS STA. TO STA.



F.A. RTE.	SECTION	COUNTY	TOTAL SHEETS	SHEET NO.
		COOK		
CONTRACT NO.				
ILLINOIS FED. AID PROJECT				



PLAN	SURVEYED	BY	DATE
	ALIGNED		
	GRADES CHECKED		
	STRUCTURE NOTATIONS CHECKED		
	NOTE BOOK NO.		

PROFILE	SURVEYED	BY	DATE
	GRADES CHECKED		
	STRUCTURE NOTATIONS CHECKED		
	NOTE BOOK NO.		

FILE NAME = T:\16778a\Civil\16778a\Plan\_Profile\_Sheet23.dgn

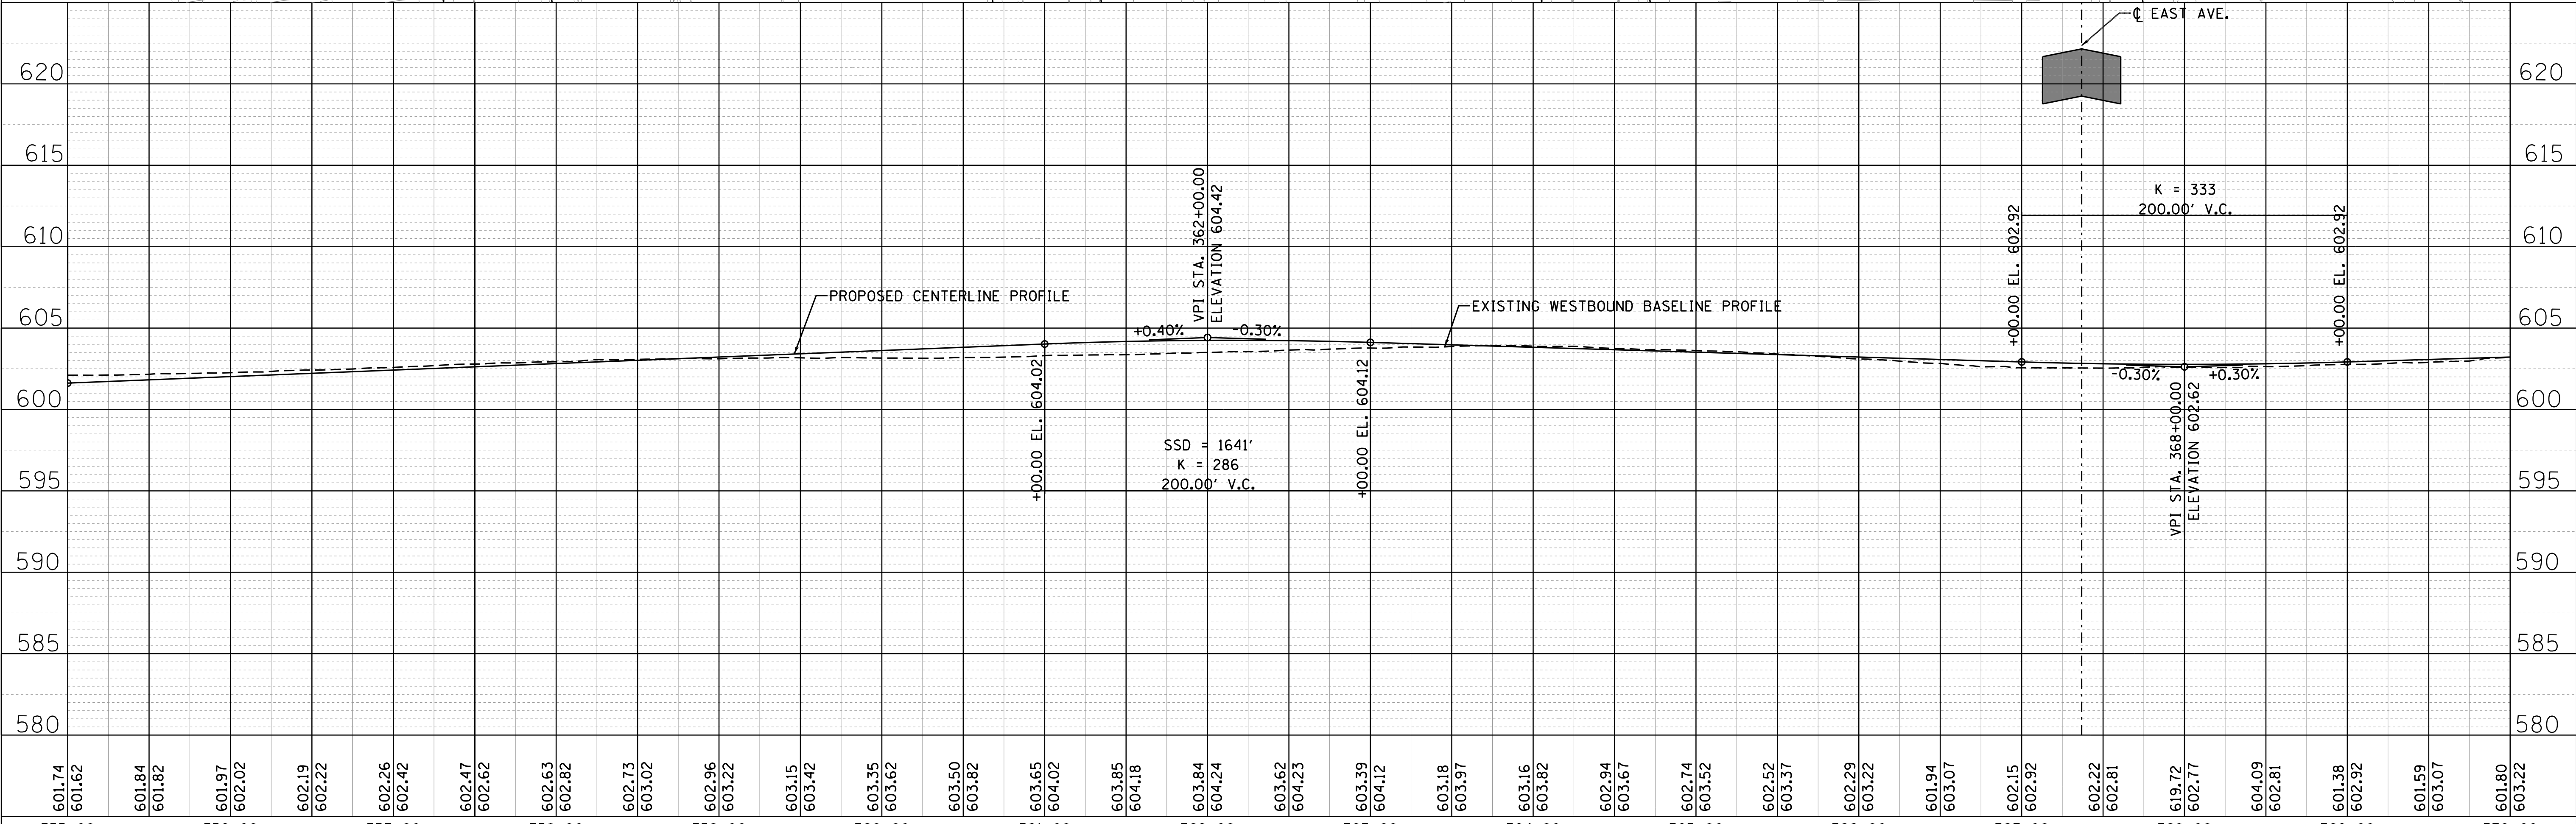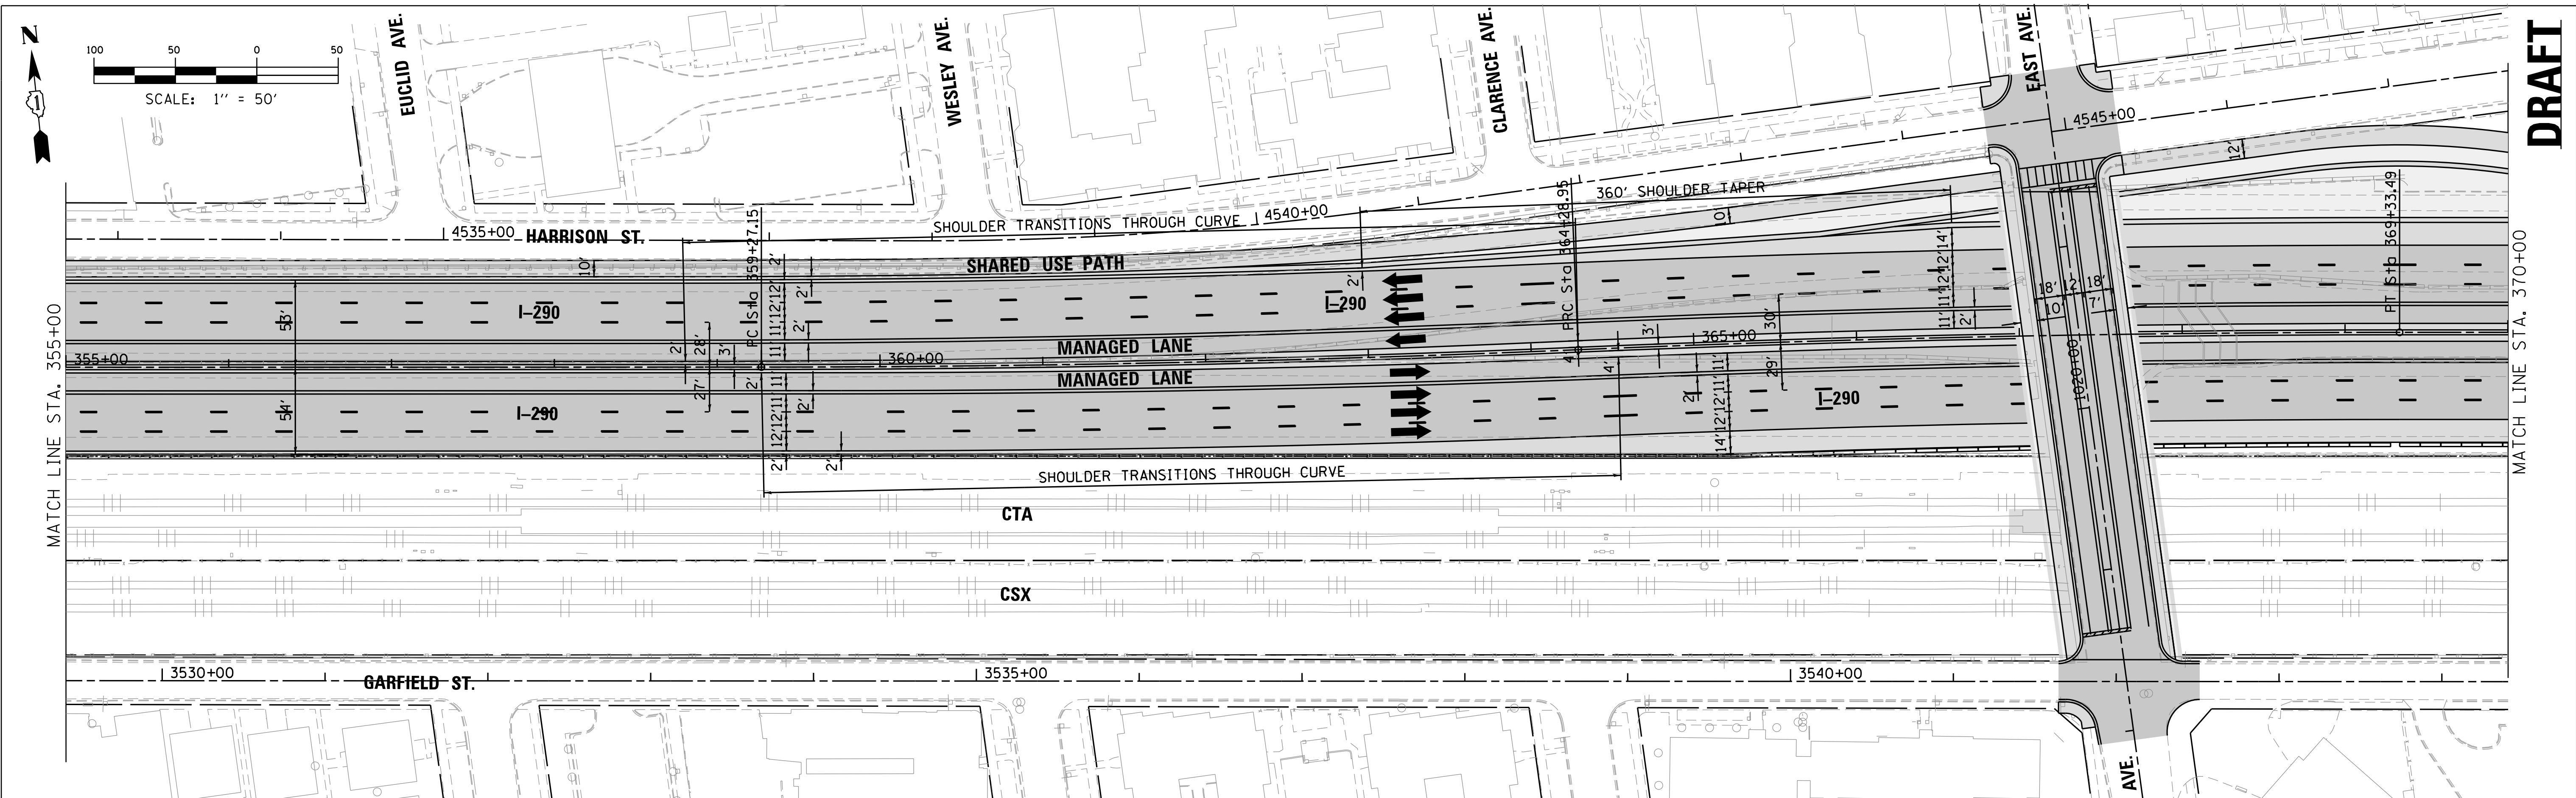

601.74	601.62	601.84	601.82	601.97	602.02	602.19	602.22	602.26	602.42	602.47	602.62	602.63	602.82	602.73	603.02	602.96	603.22	603.15	603.42	603.35	603.62	603.50	603.82	603.65	604.02	603.85	604.18	603.84	604.24	603.62	604.23	603.39	604.12	603.18	603.97	603.16	603.82	602.94	603.67	602.74	603.52	602.52	603.37	602.29	603.22	601.94	603.07	602.15	602.92	602.22	602.81	619.72	602.77	604.09	602.81	601.38	602.92	601.59	603.07	601.80	603.22
355+00	356+00	357+00	358+00	359+00	360+00	361+00	362+00	363+00	364+00	365+00	366+00	367+00	368+00	369+00	370+00	
DESIGNED -		REVISED -		DESIGNED -		REVISED -		DESIGNED -		REVISED -		DESIGNED -		REVISED -	
DRAWN -		REVISED -		DRAWN -		REVISED -		DRAWN -		REVISED -		DRAWN -		REVISED -	
CHECKED -		REVISED -		CHECKED -		REVISED -		CHECKED -		REVISED -		CHECKED -		REVISED -	
DATE -		REVISED -		DATE -		REVISED -		DATE -		REVISED -		DATE -		REVISED -	


**STATE OF ILLINOIS  
DEPARTMENT OF TRANSPORTATION**

**I-290 PHASE 1 STUDY  
PLAN AND PROFILE - I-290**

SCALE: 50:1 SHEET OF SHEETS STA. TO STA.



F.A. RTE.	SECTION	COUNTY	TOTAL SHEETS	SHEET NO.
		COOK		
CONTRACT NO.				
ILLINOIS FED. AID PROJECT				



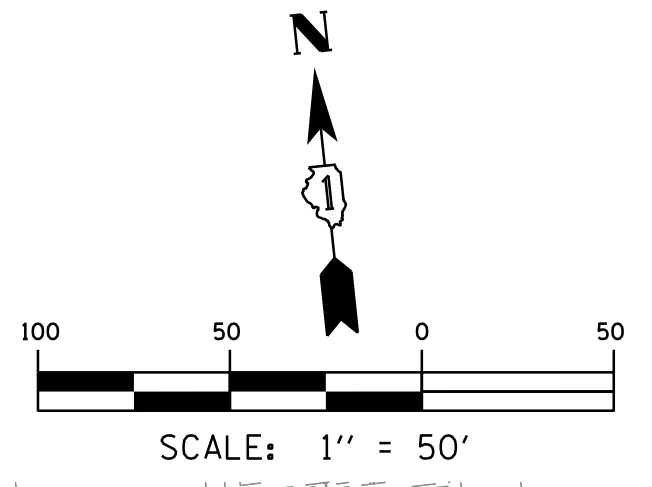

PLAN	SURVEYED	BY	DATE
	PLOTTED		
	ALIGNED		
	CHECKED		
	FILED		
	NO.		

PROFILE	SURVEYED	BY	DATE
	PLOTTED		
	GRADES		
	CHECKED		
	STRUCTURE		
	NOTATIONS		
	CHKD		
	NO.		

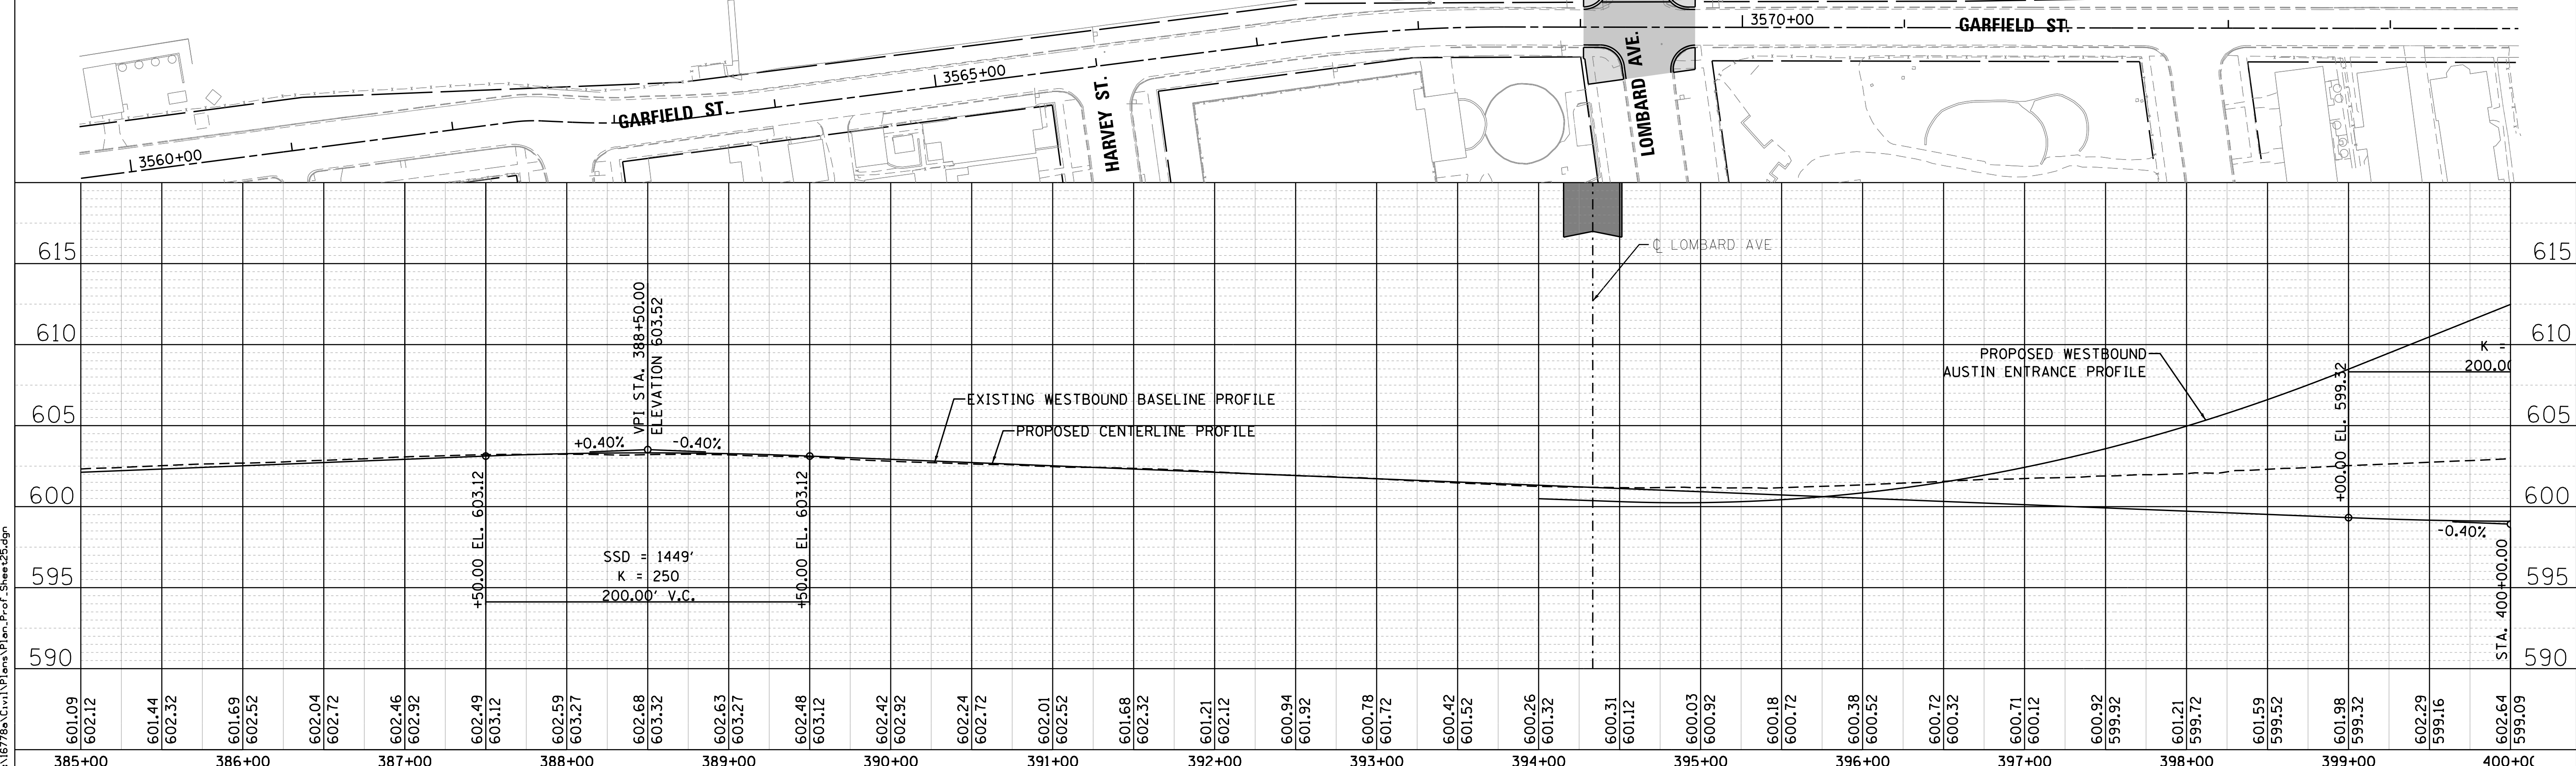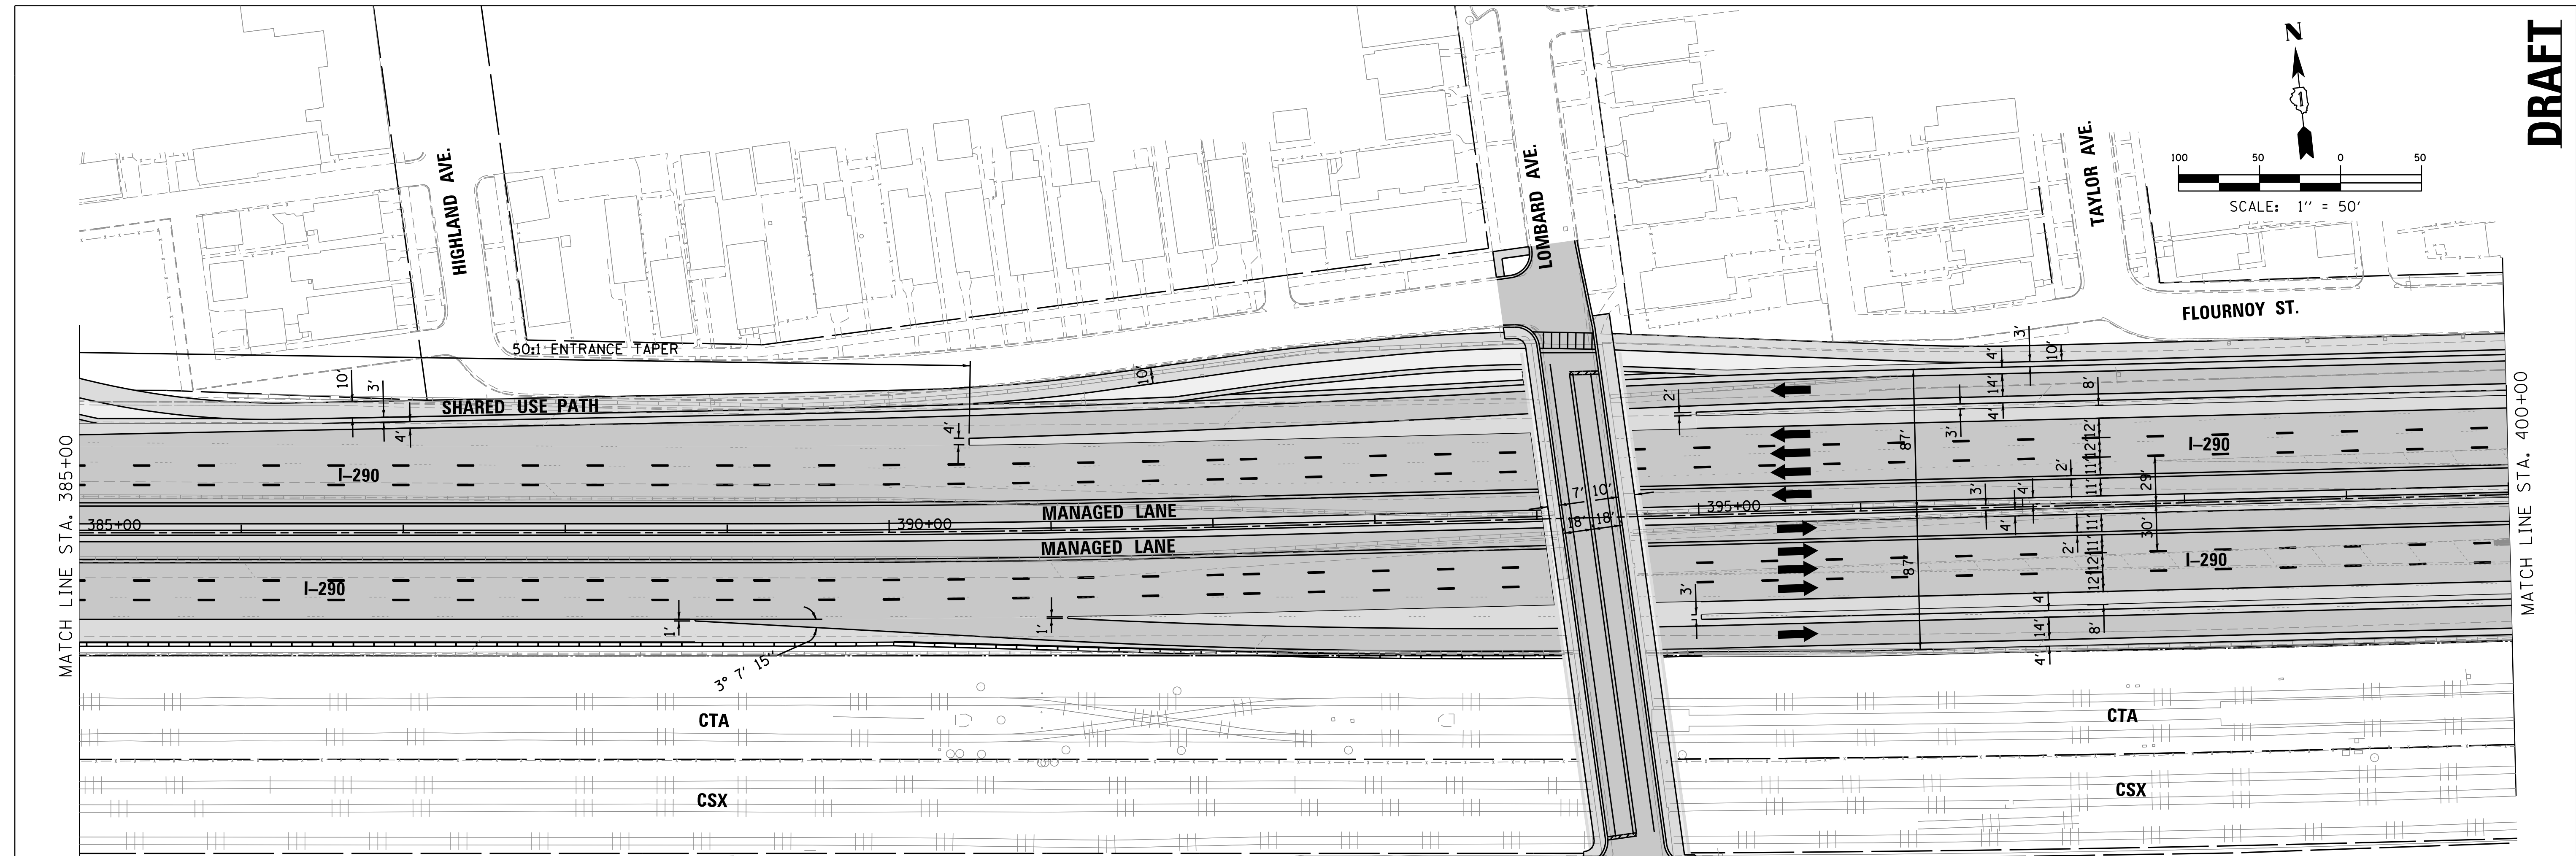

FILE NAME = T:\16778a\Civil\Plans\Plan\_Prof\_Sheet25.dgn

**PARSONS BRINCKERHOFF**  
 30 North LaSalle Street, Suite 4200  
 Chicago, IL 60602  
 (312) 782-8150 FAX# (312) 782-1684

DESIGNED -	REVISD -
DRAWN -	REVISD -
CHECKED -	REVISD -
DATE -	REVISD -

**STATE OF ILLINOIS  
 DEPARTMENT OF TRANSPORTATION**



**I-290 PHASE 1 STUDY  
 PLAN AND PROFILE - I-290**

SCALE: 50:1      SHEET      OF      SHEETS      STA.      TO      STA.

F.A. RTÉ.	SECTION	COUNTY	TOTAL SHEETS	SHEET NO.
		COOK		
CONTRACT NO.				
ILLINOIS FED. AID PROJECT				

PLAN	SURVEYED	BY	DATE
	PLOTTED		
	NOTE BOOK		
	NO.		
	ALIGNED		
	CHECKED		
	FILE NAME		

PROFILE	SURVEYED	BY	DATE
	PLOTTED		
	GRADES		
	CHECKED		
	STRUCTURE		
	NOTATIONS		
	CHKD		

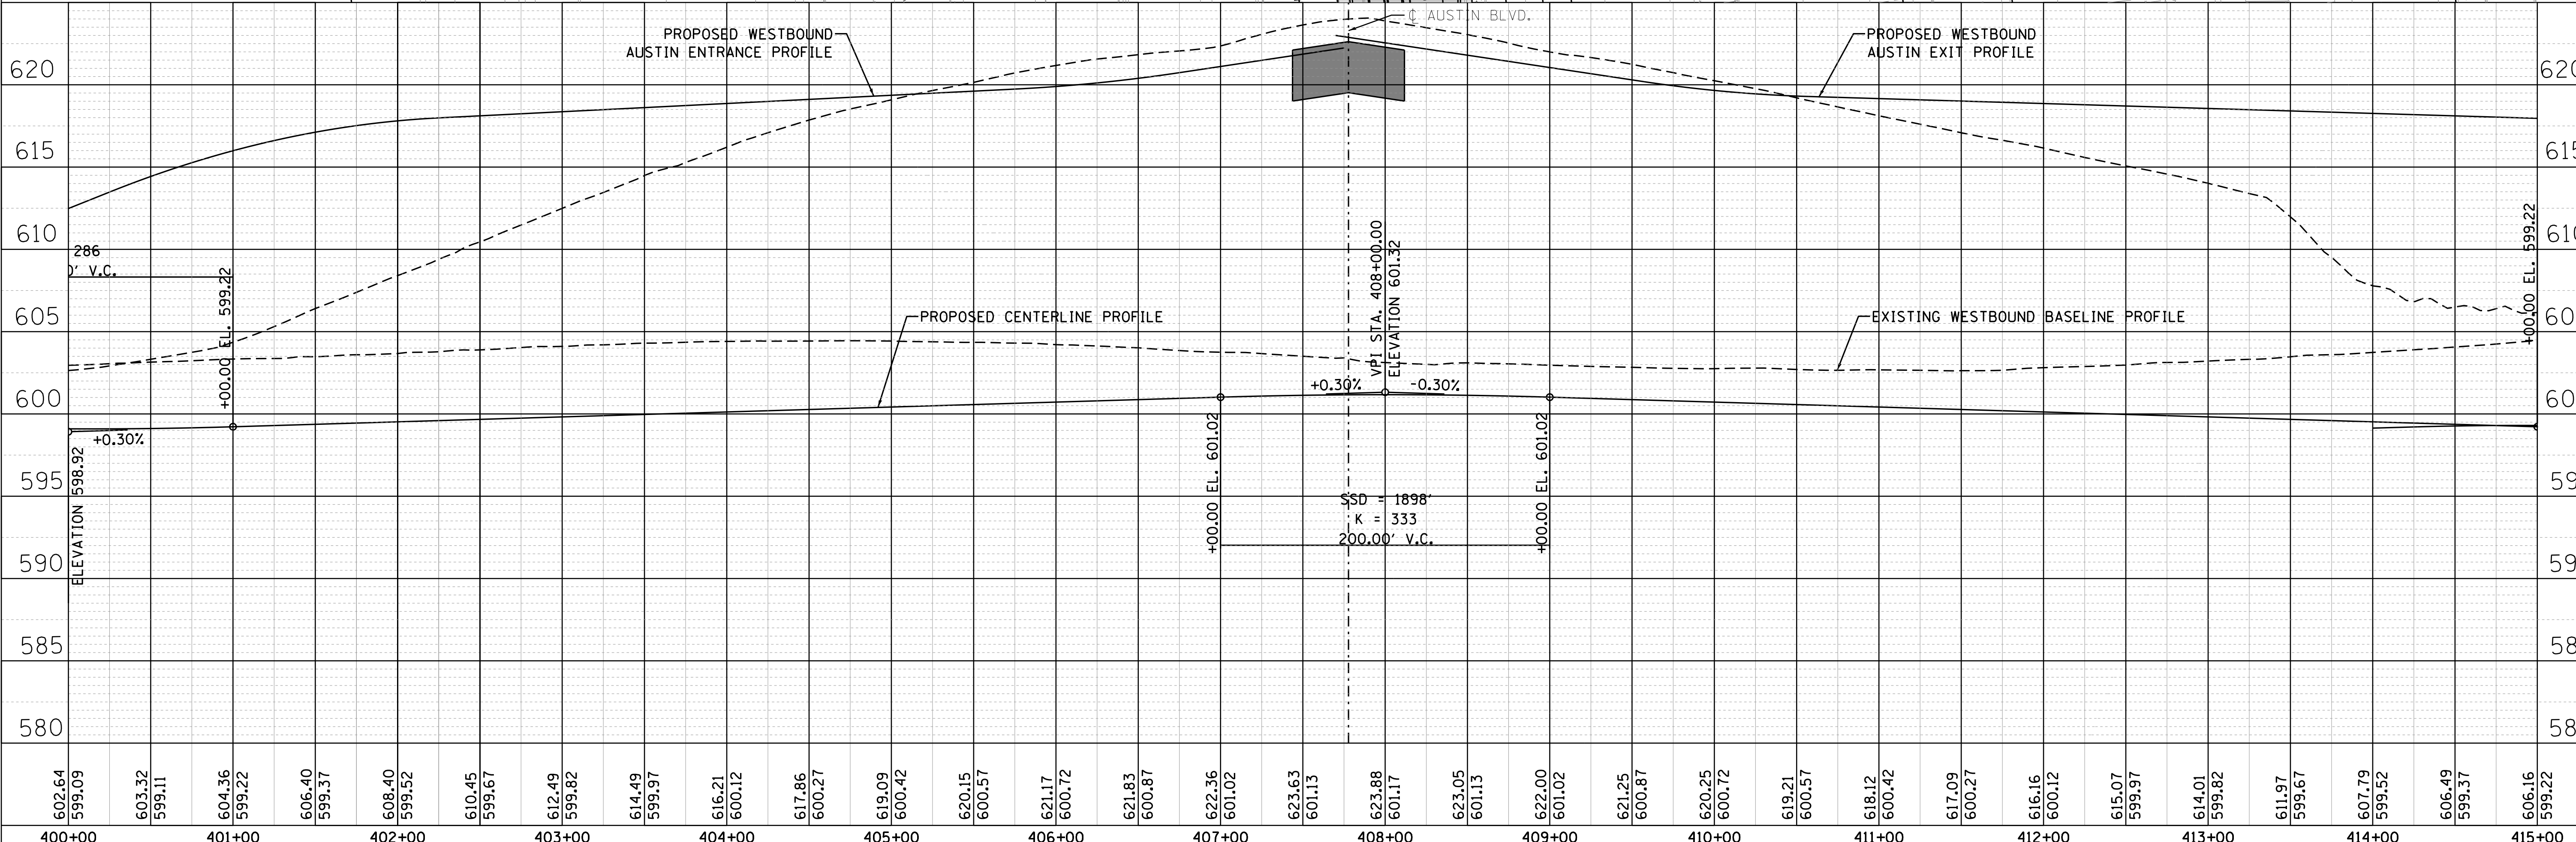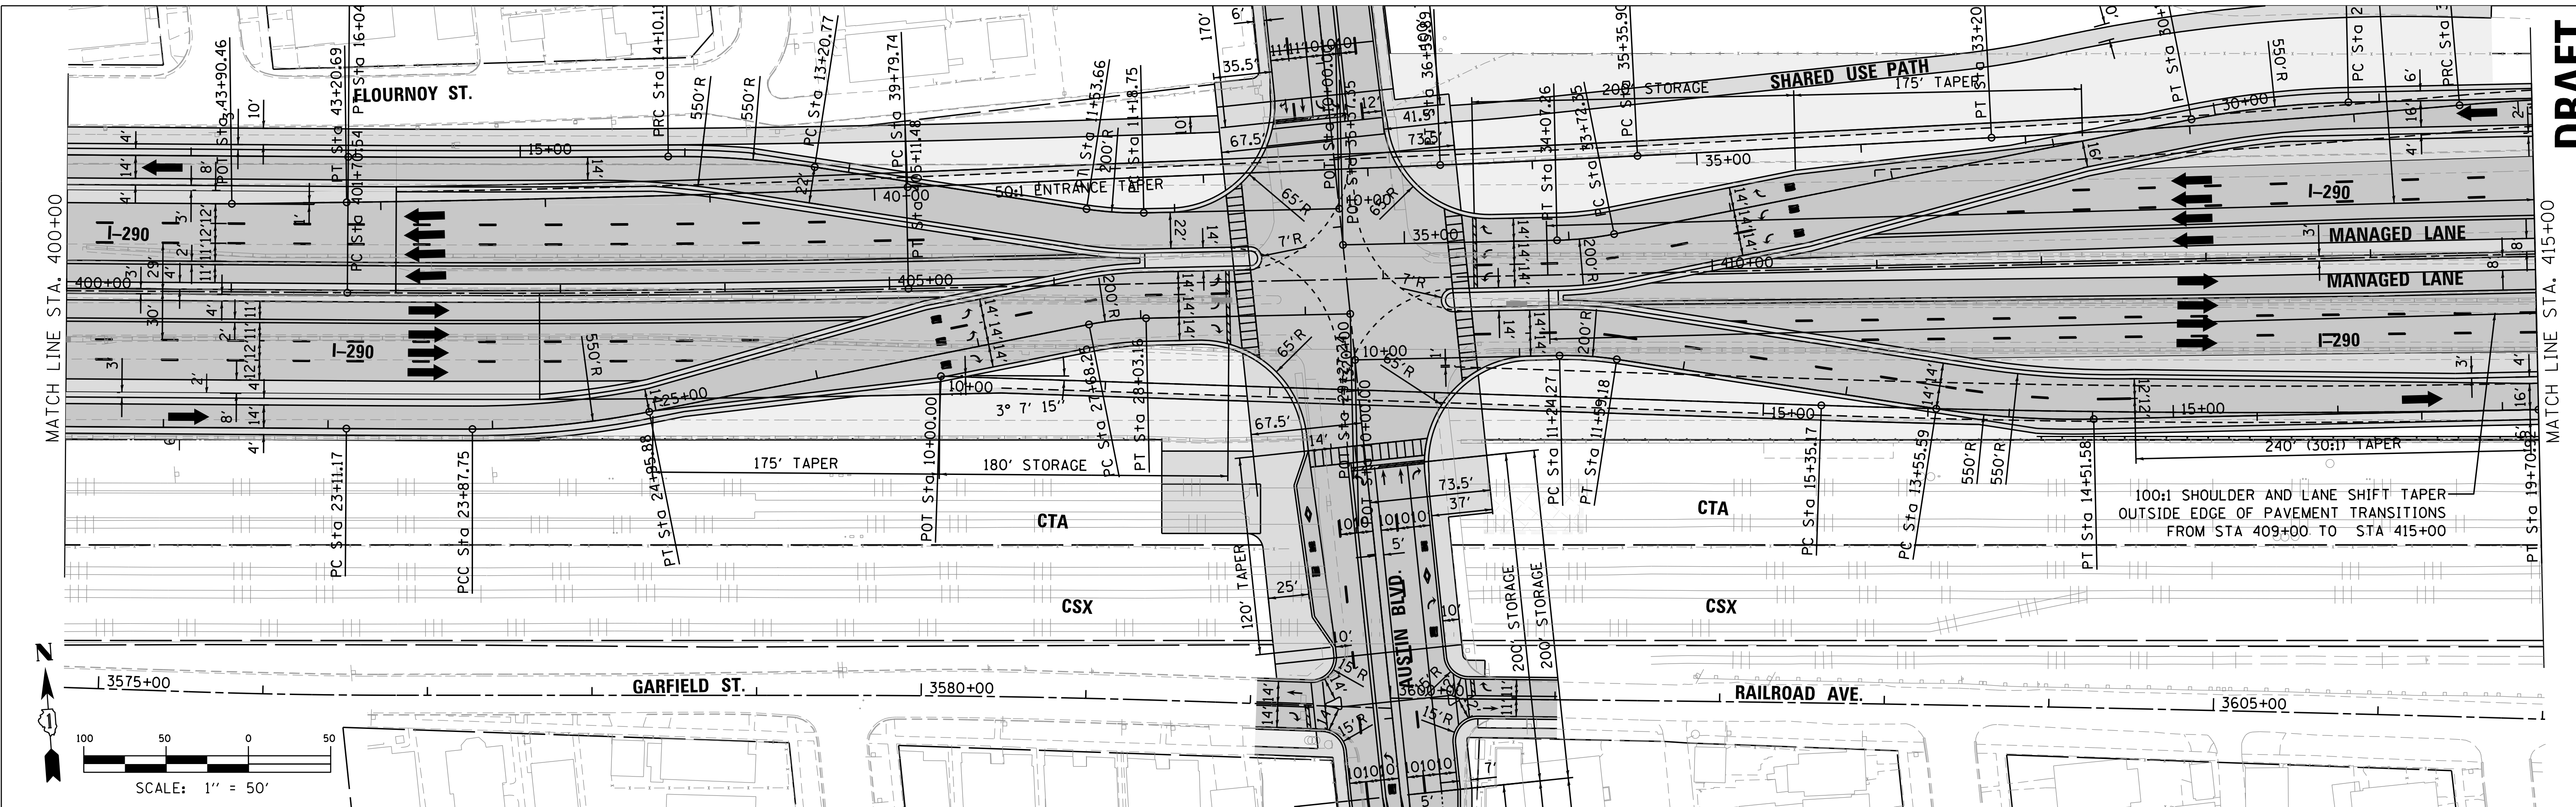

FILE NAME = T:\16778a\Civil\1\Plans\Plan\_Prof\_Sheet26.dgn

**PARSONS BRINCKERHOFF**  
 30 North LaSalle Street, Suite 4200  
 Chicago, IL 60602  
 (312) 782-8150 FAX# (312) 782-1684

DESIGNED -	REVISED -
DRAWN -	REVISED -
CHECKED -	REVISED -
DATE -	REVISED -


**STATE OF ILLINOIS**  
**DEPARTMENT OF TRANSPORTATION**

**I-290 PHASE 1 STUDY**  
**PLAN AND PROFILE - I-290**

F.A. RTÉ.	SECTION	COUNTY	TOTAL SHEETS	SHEET NO.
		COOK		
CONTRACT NO.				
ILLINOIS FED. AID PROJECT				





SCALE: 50:1 SHEET OF SHEETS STA. TO STA.



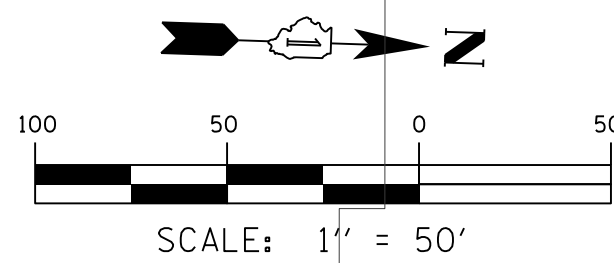

PLAN	SURVEYED	DATE
	PLOTTED	
	NOTE BOOK	
	NO.	
	CHECKED	
	FILE NAME	

PROFILE	SURVEYED	DATE
	PLOTTED	
	NOTE BOOK	
	NO.	
	CHECKED	
	FILE NAME	

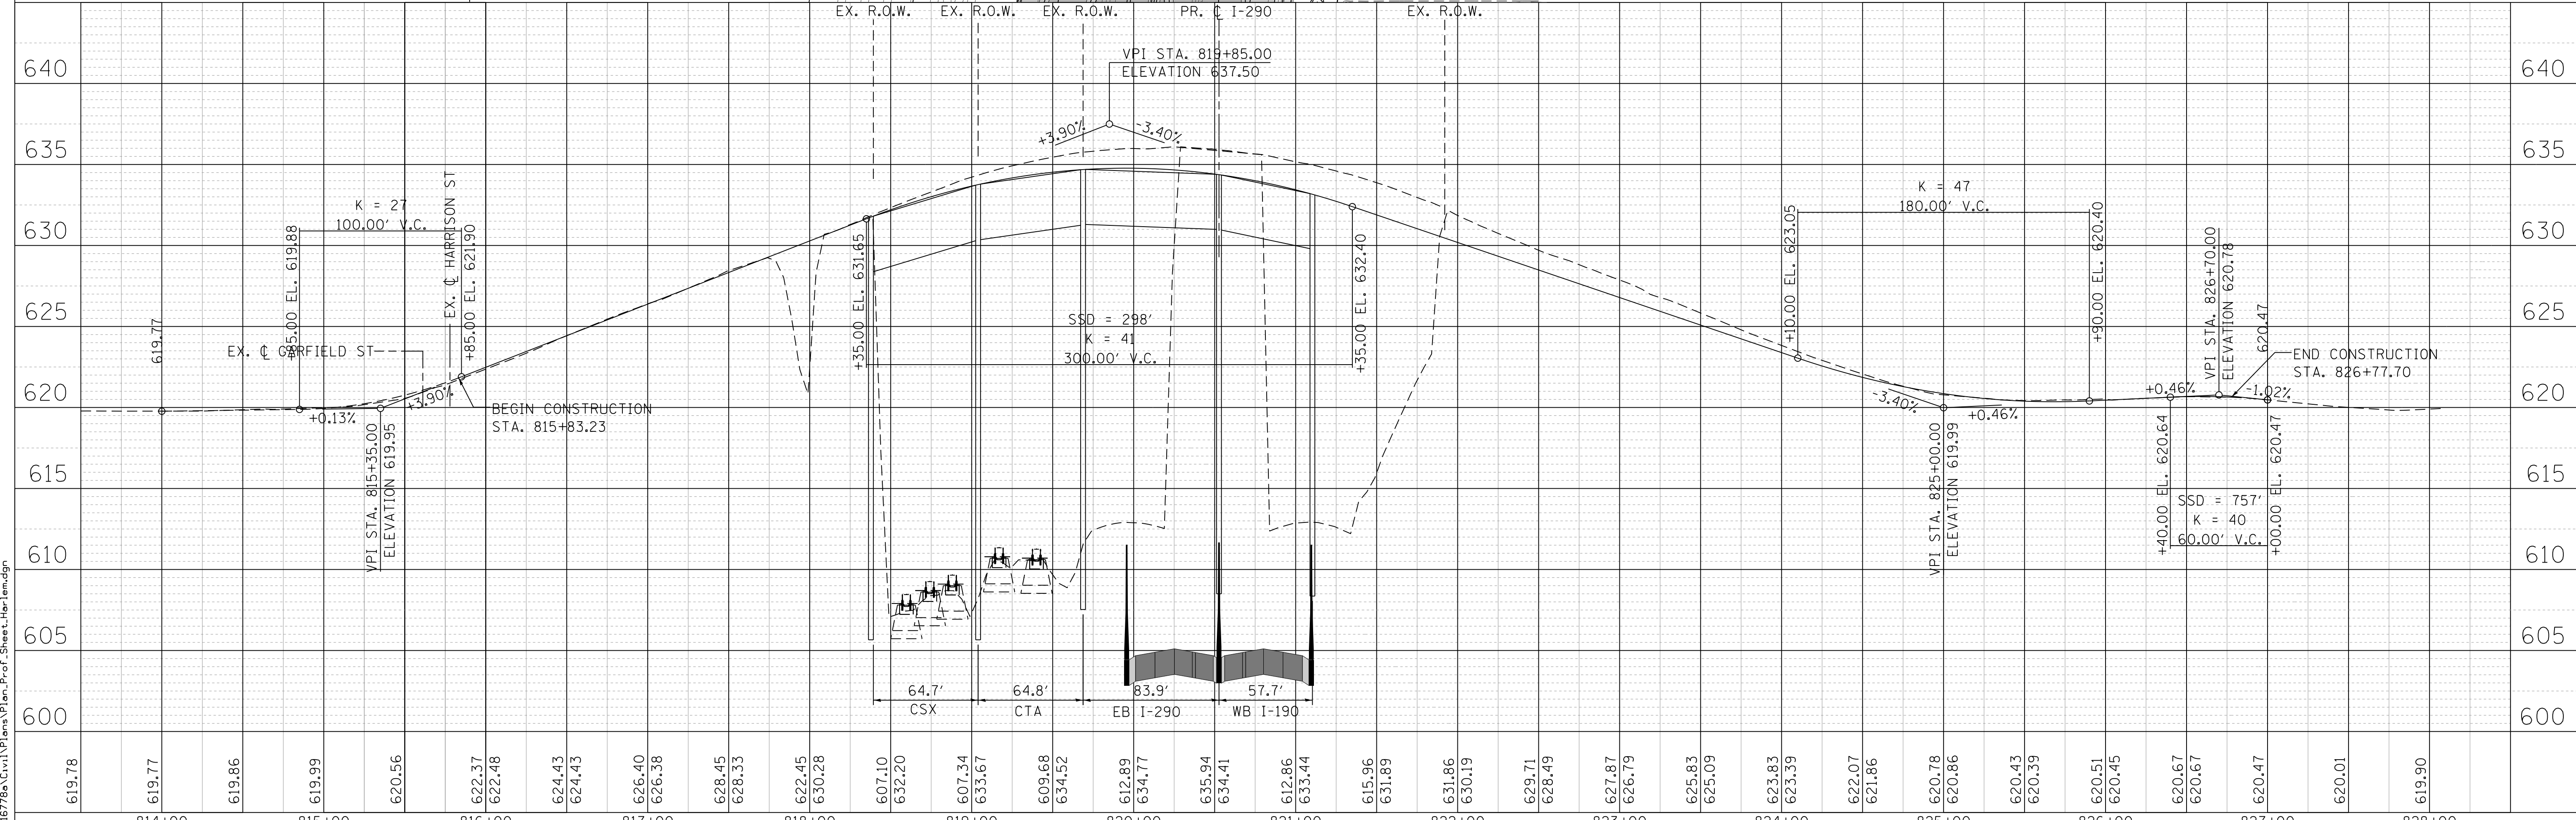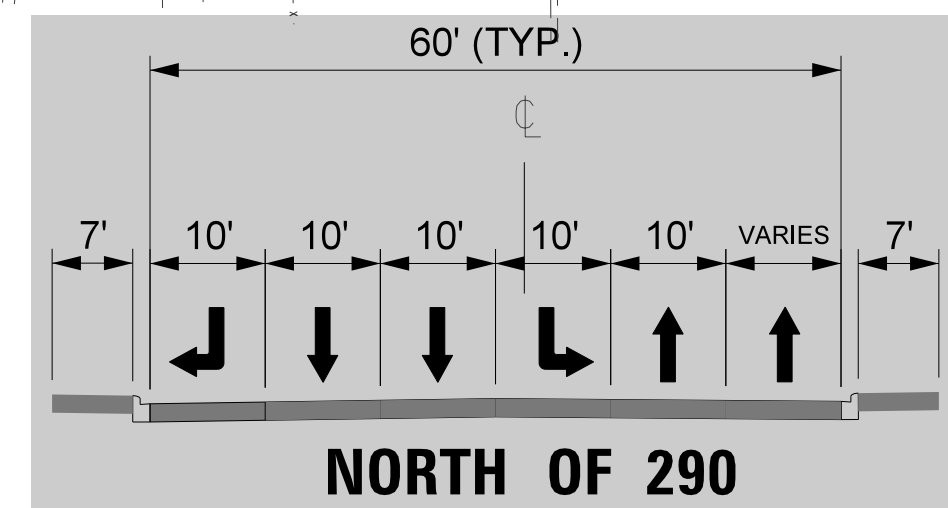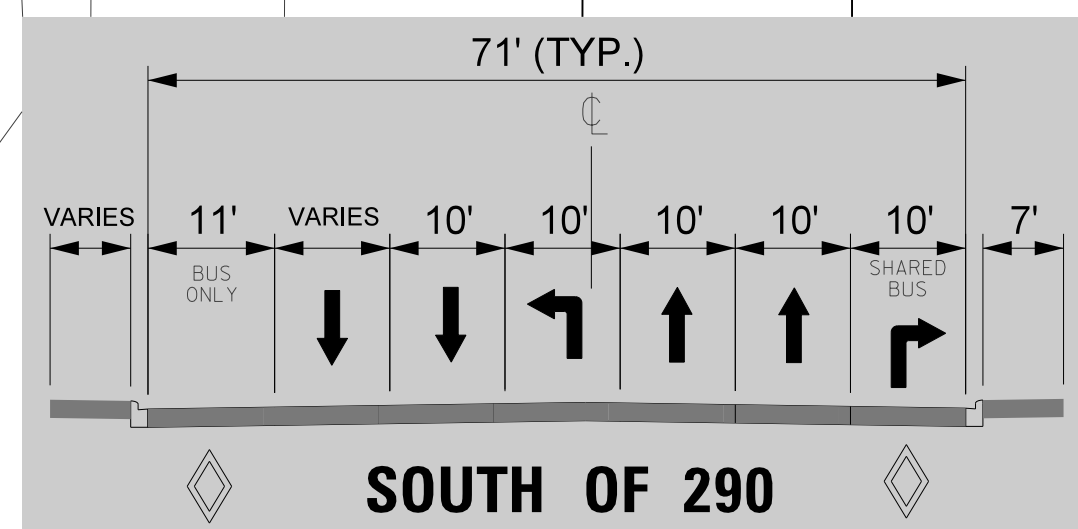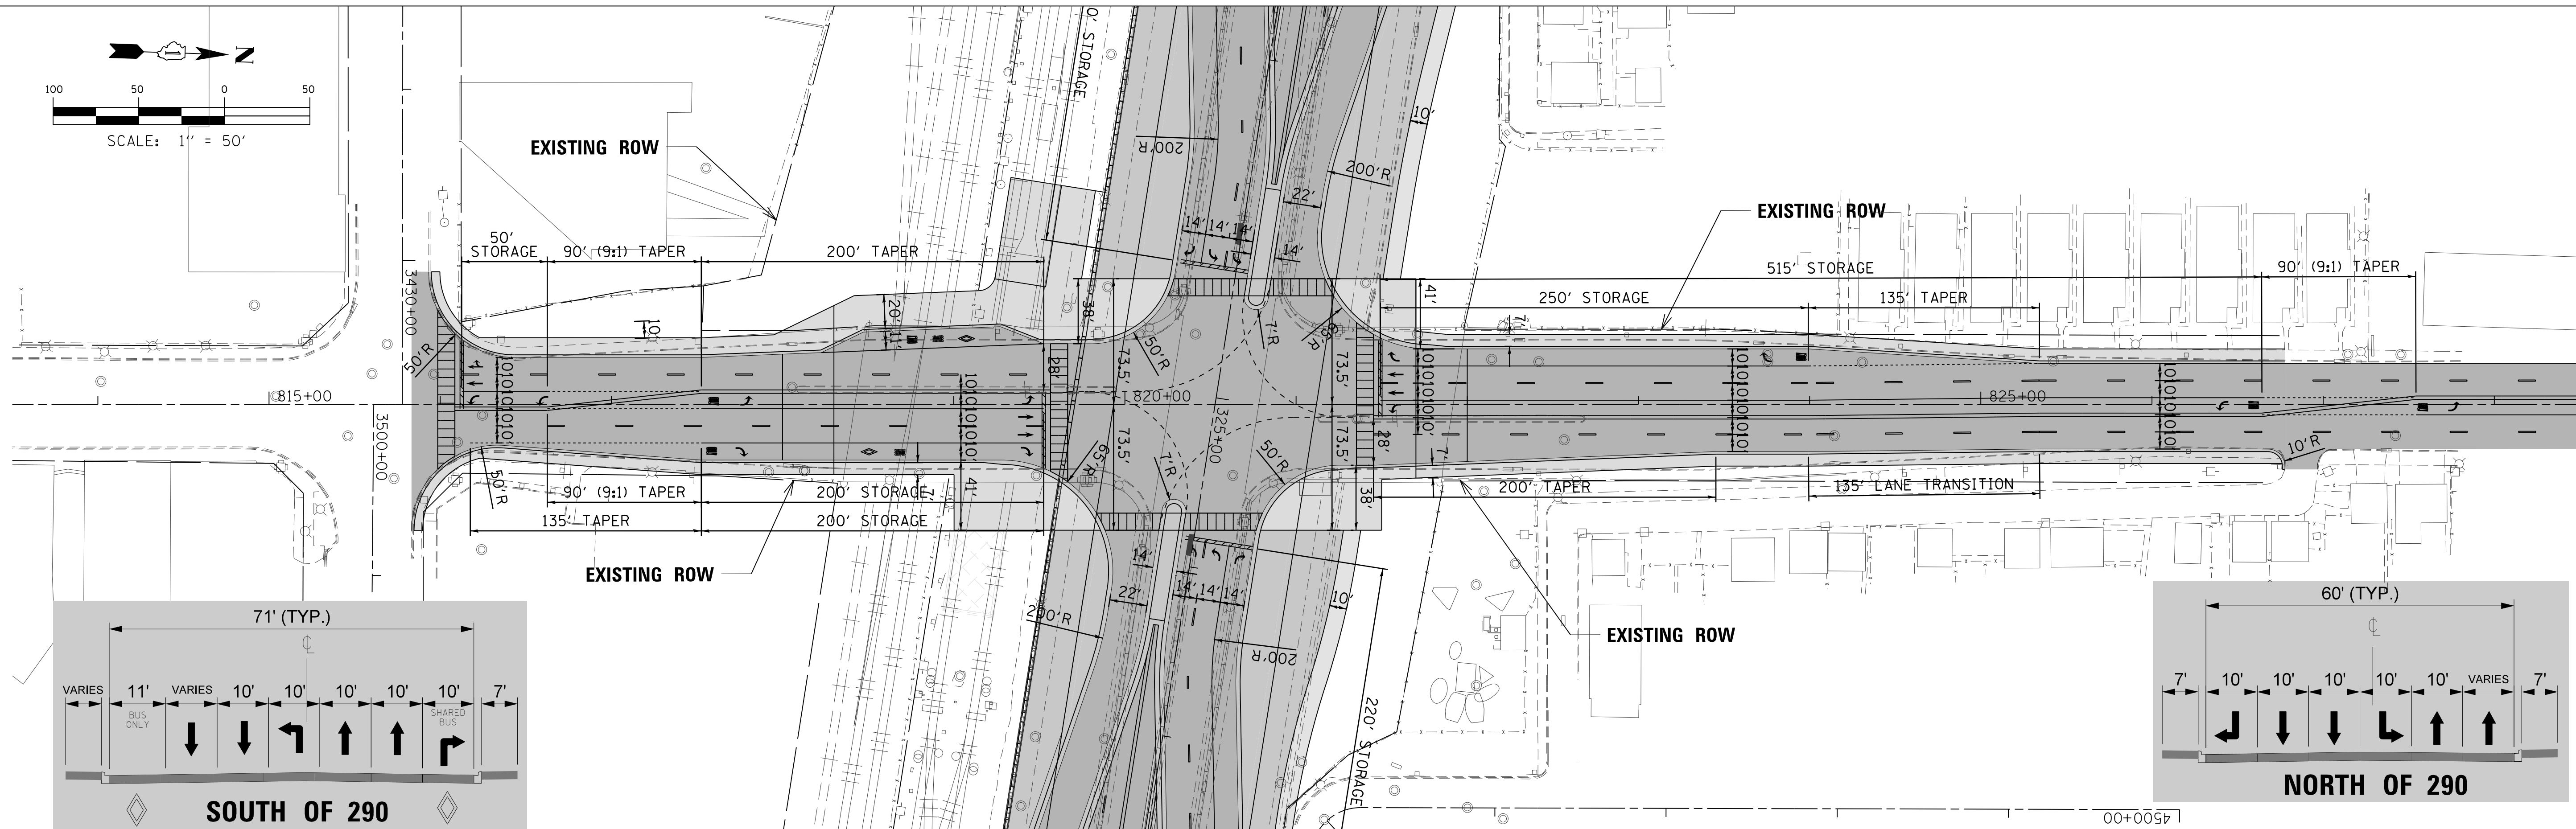

FILE NAME = T:\16778a\Civil\Plans\Plan\_Prof\_Sheet\_Harlem.dgn

**PARSONS BRINCKERHOFF**  
 30 North LaSalle Street, Suite 4200  
 Chicago, IL 60602  
 (312) 782-8150 FAX# (312) 782-1684

DESIGNED -  
 DRAWN -  
 CHECKED -  
 DATE -


REVISED -  
 REVISED -  
 REVISED -  
 REVISED -

**STATE OF ILLINOIS  
 DEPARTMENT OF TRANSPORTATION**


**I-290 PHASE 1 STUDY  
 PLAN AND PROFILE - HARLEM AVENUE**

SCALE: 50:1 SHEET OF SHEETS STA. TO STA.


F.A. RTE.	SECTION	COUNTY	TOTAL SHEETS	SHEET NO.
		COOK		
CONTRACT NO.				
ILLINOIS FED. AID PROJECT				

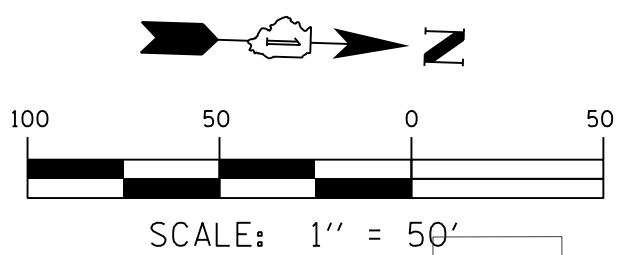

PLAN	SURVEYED	DATE
NOTE BOOK	PLOTTED	
No.	ALIGNMENT	
	CHECKED	
	FILE NAME	

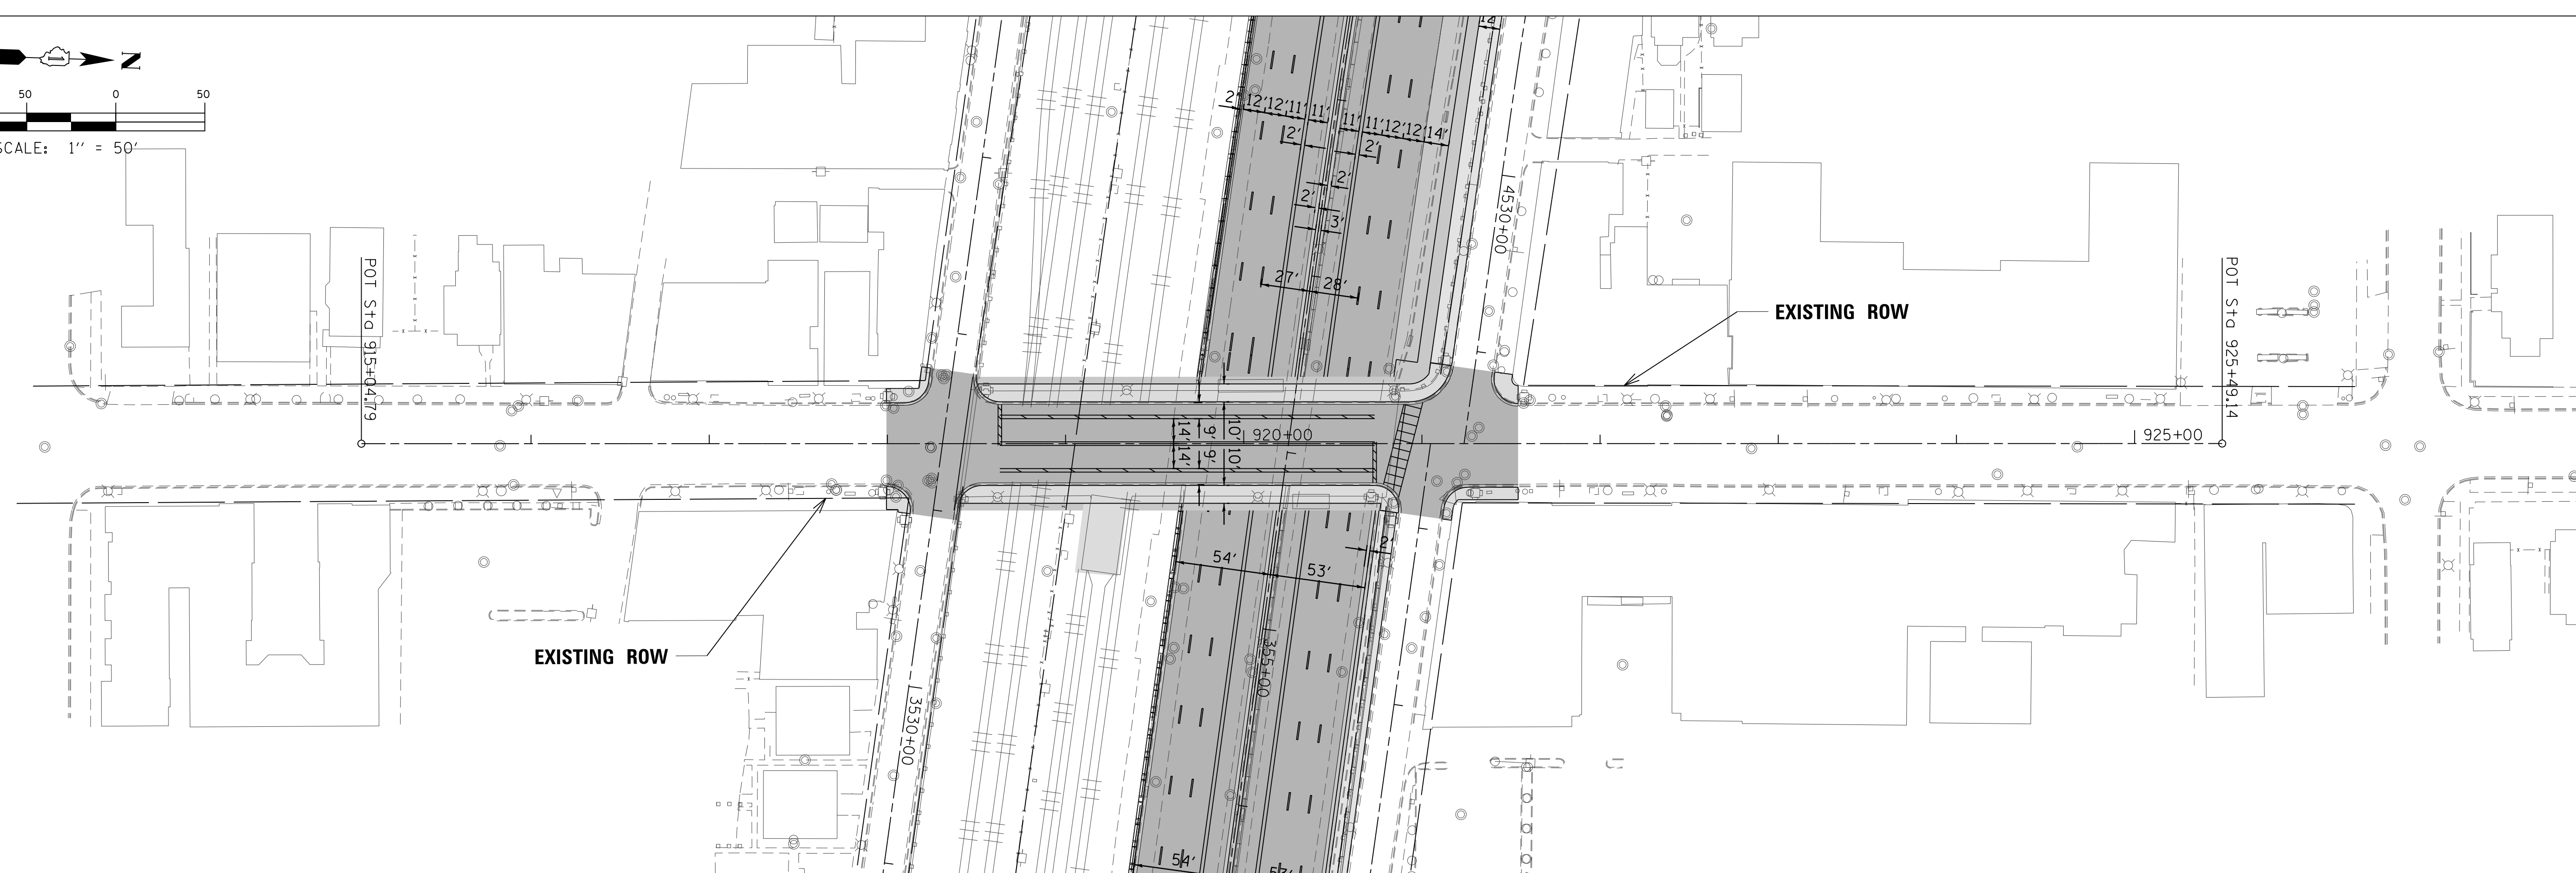


PROFILE	SURVEYED	DATE
NOTE BOOK	GRADES CHECKED	
No.	STRUCTURE	
	NOTATIONS CHKD	

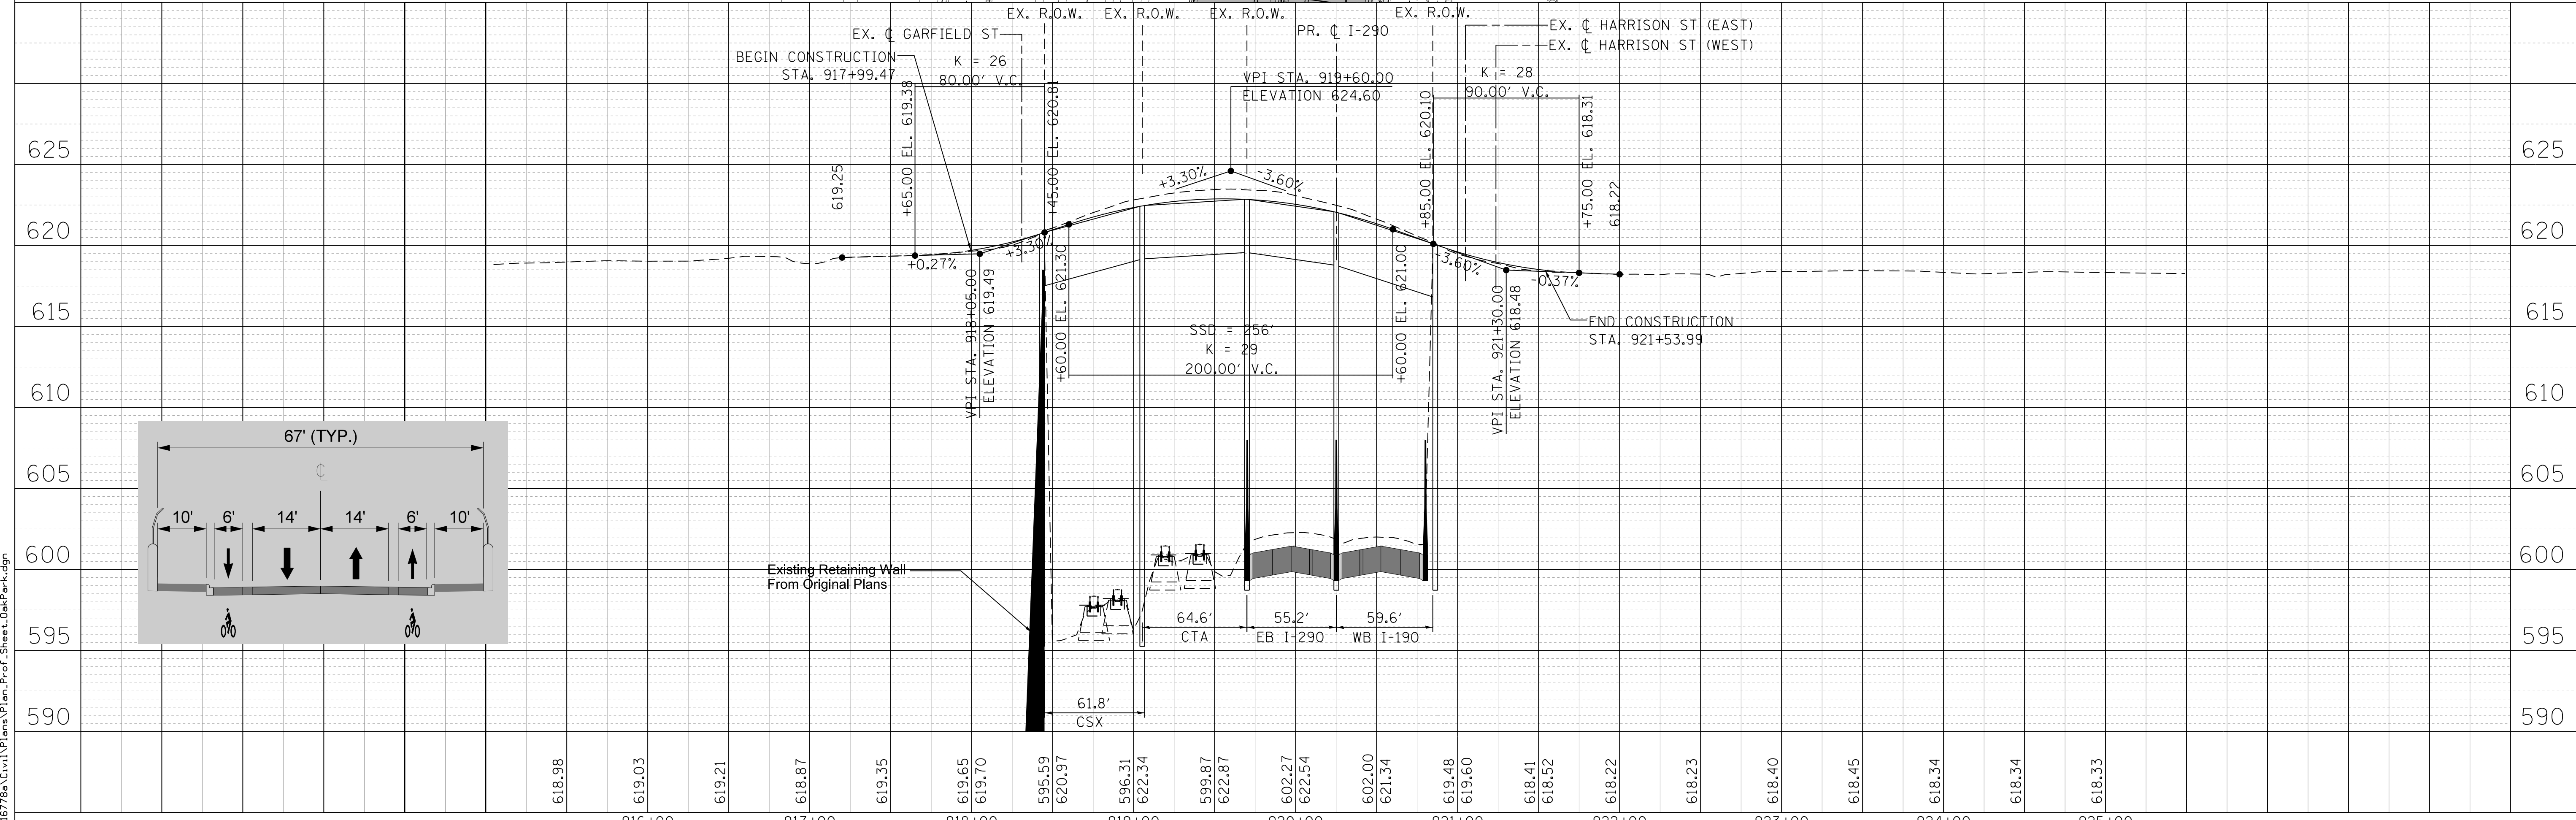


FILE NAME = T:\16778a\Civil\Plans\Plan\_Prof\_SheetOakPark.dgn



<b>PARSONS BRINCKERHOFF</b> 30 North LaSalle Street, Suite 4200 Chicago, IL 60602 (312) 782-8150 FAX# (312) 782-1684	DESIGNED -	REVISED -	<b>STATE OF ILLINOIS</b> <b>DEPARTMENT OF TRANSPORTATION</b>	<b>I-290 PHASE 1 STUDY</b> <b>PLAN AND PROFILE - OAK PARK AVENUE</b>		F.A. RTE.	SECTION	COUNTY	TOTAL SHEETS	SHEET NO.
	DRAWN -	REVISED -		SCALE: 50:1	SHEET	OF	SHEETS	STA.	TO	STA.
PLOT SCALE = 1"=50' (H) 1"=5' (V)	CHECKED -	REVISED -						COOK		CONTRACT NO.
PLOT DATE = 7/29/2014	DATE -	REVISED -								

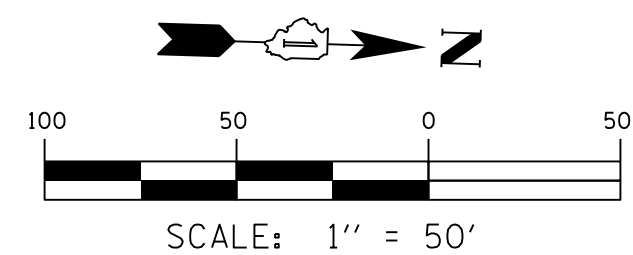

PLAN	SURVEYED	DATE
NOTE BOOK	PLOTTED	
No.	ALIGNED	
	CHECKED	
	BY	
	FILE NAME	

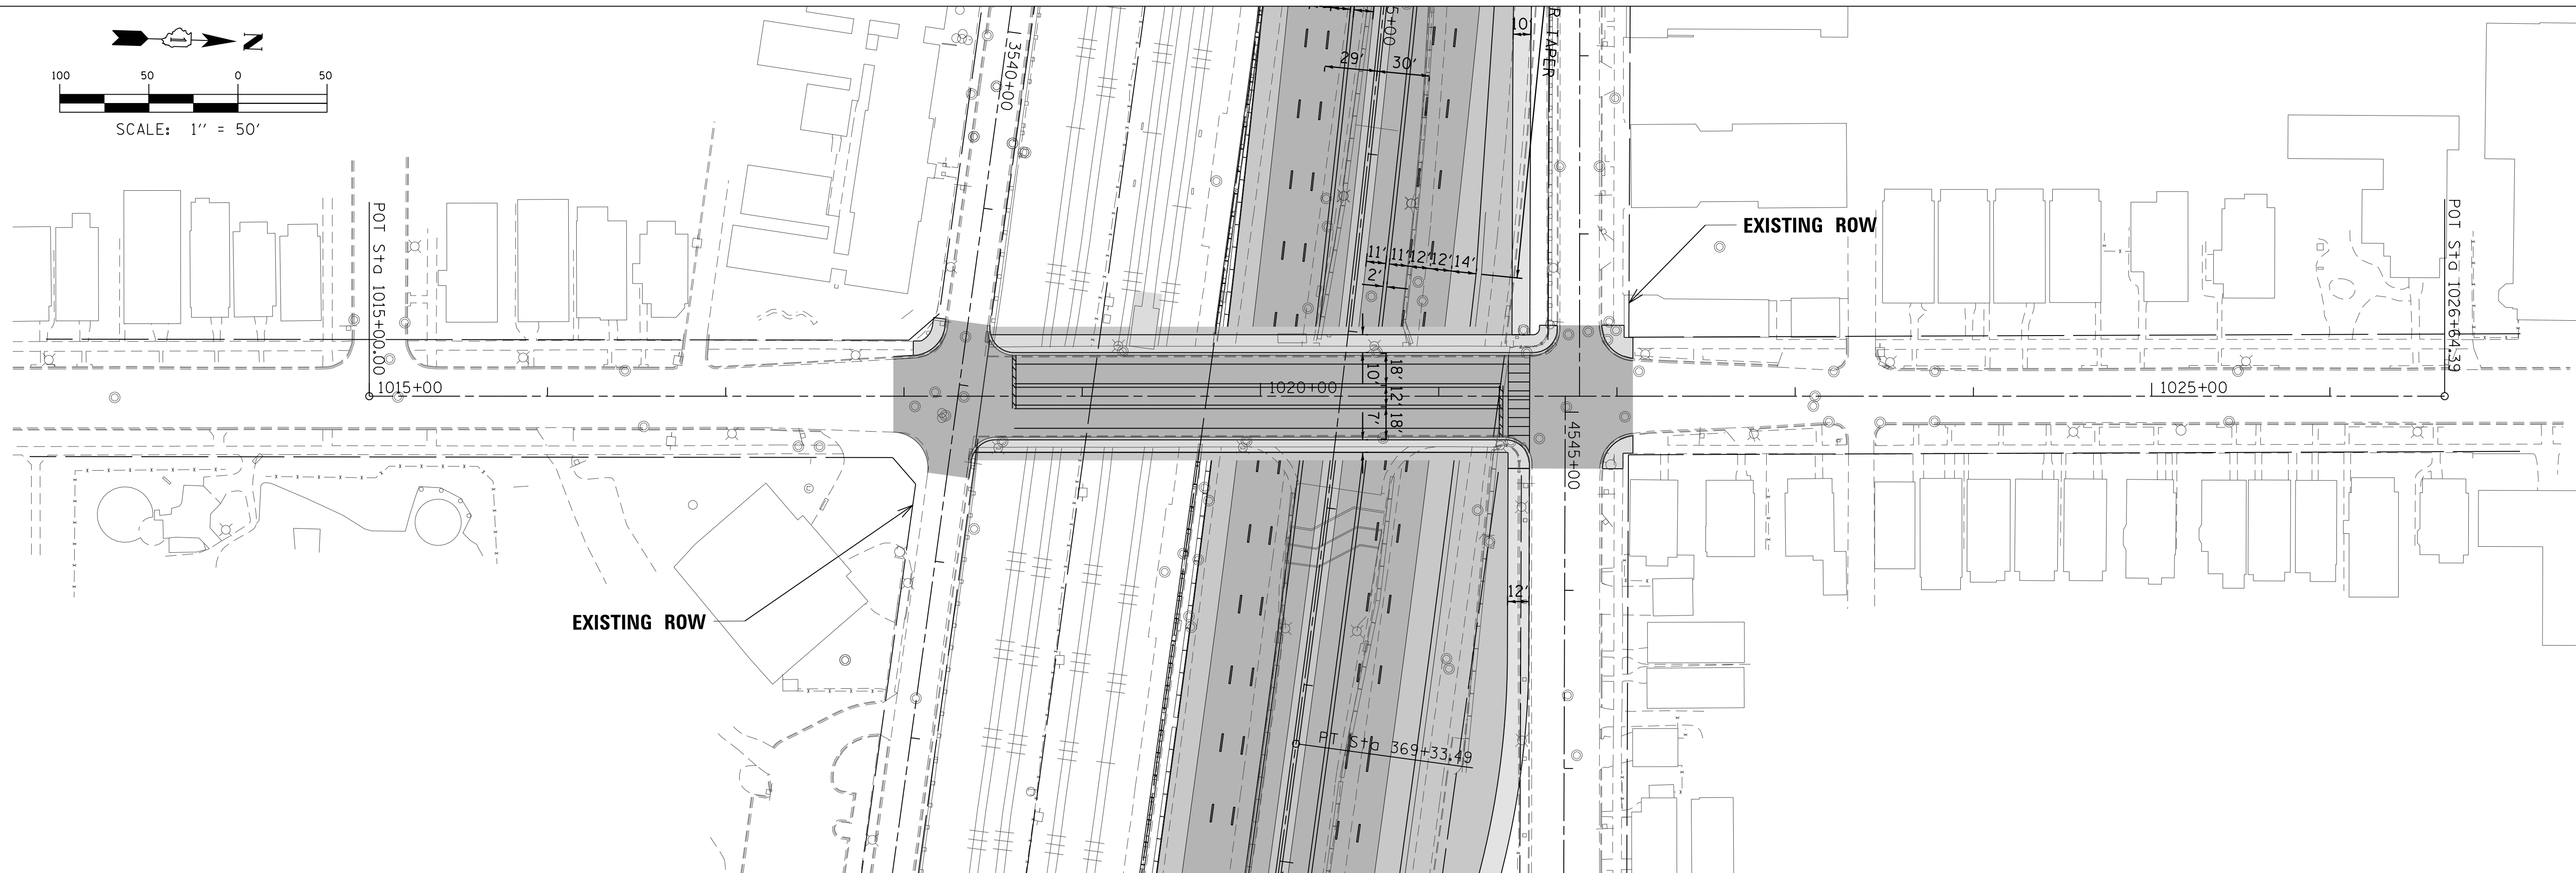


PROFILE	SURVEYED	DATE
NOTE BOOK	PLOTTED	
No.	GRADES	
	CHECKED	
	BY	
	STRUCTURE	
	NOTATIONS	
	CHKD	

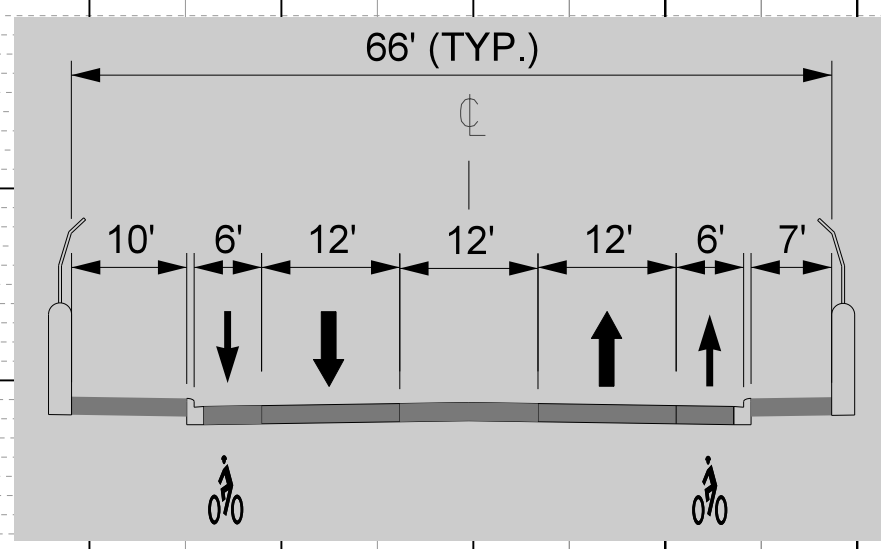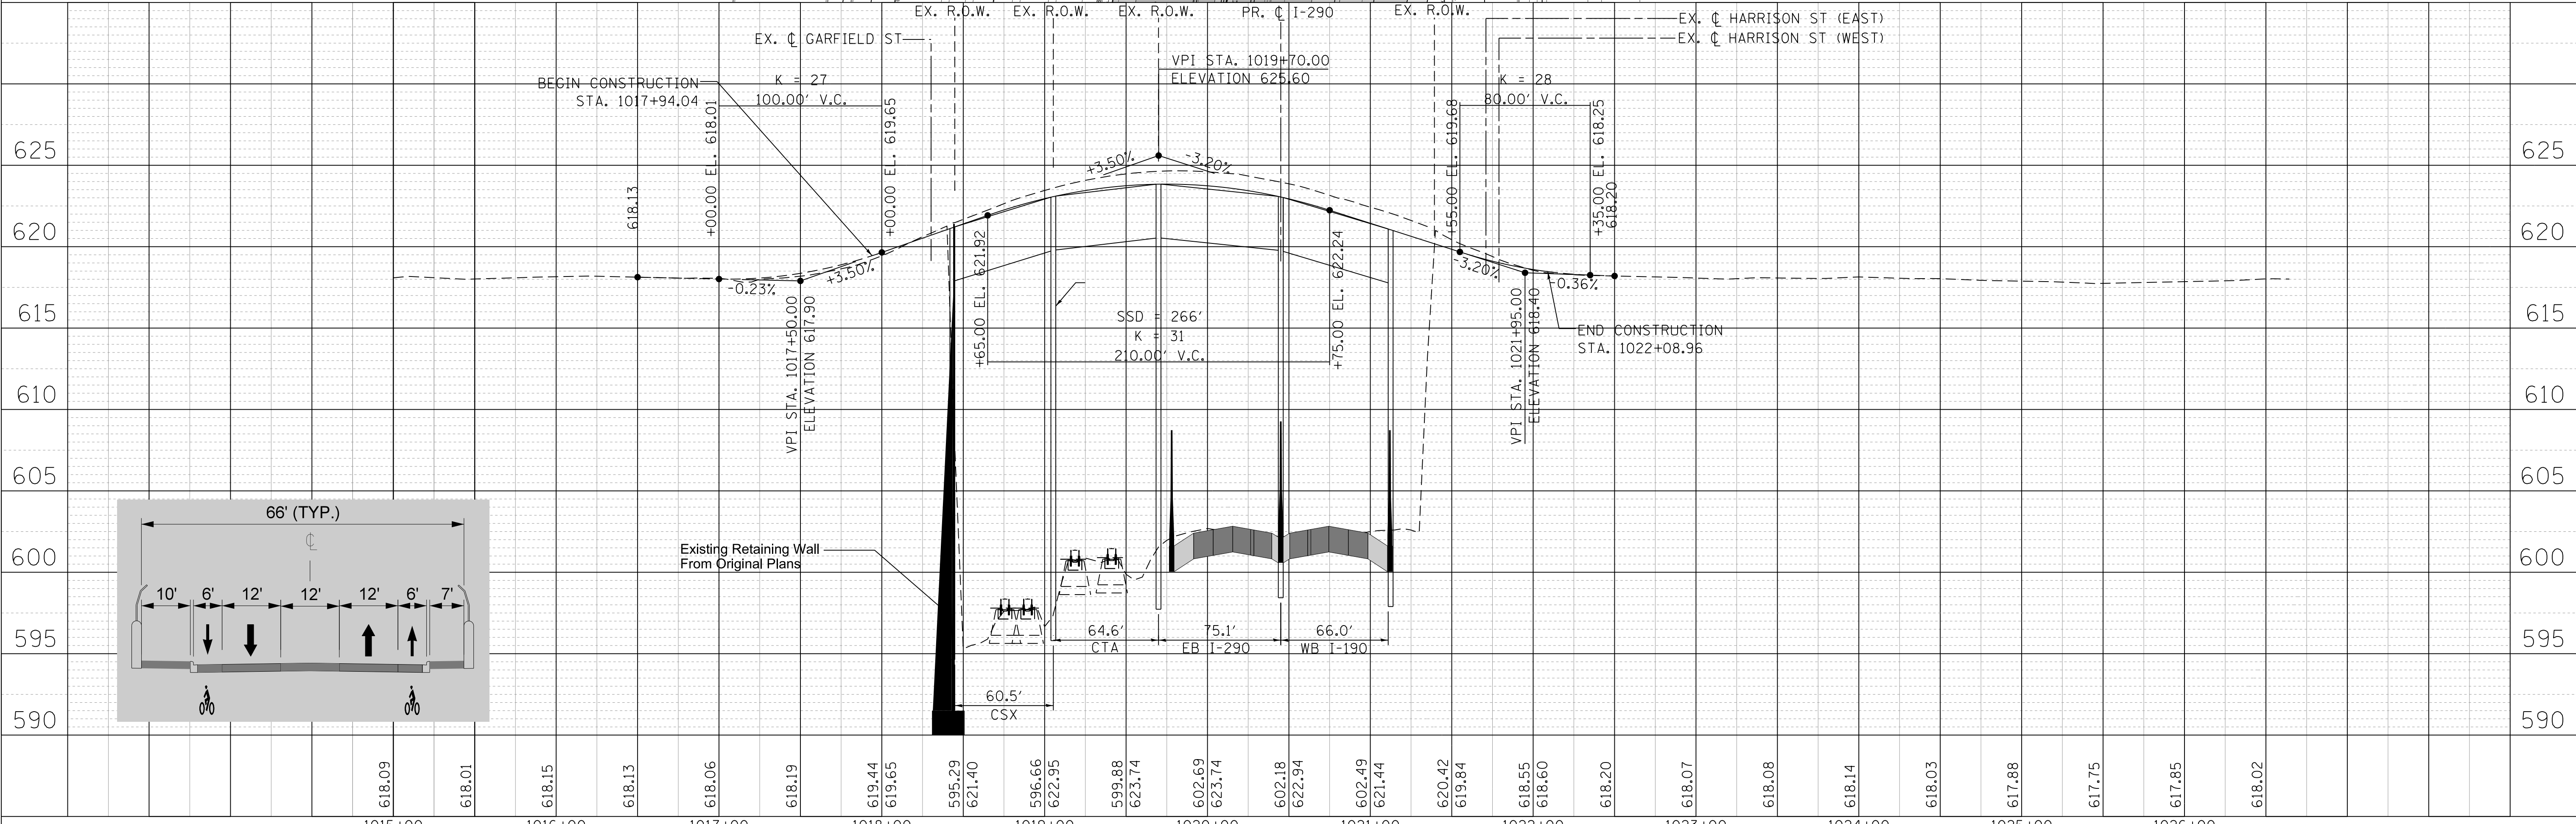




FILE NAME = T:\16778a\Civil\Plans\Plan\_Prof\_Sheet\_East.dgn

<b>PARSONS BRINCKERHOFF</b> 30 North LaSalle Street, Suite 4200 Chicago, IL 60602 (312) 782-8150 FAX# (312) 782-1684	DESIGNED -	REVISED -	<b>STATE OF ILLINOIS</b> <b>DEPARTMENT OF TRANSPORTATION</b>	<b>I-290 PHASE 1 STUDY</b> <b>PLAN AND PROFILE - EAST AVENUE</b>		F.A. RTE.	SECTION	COUNTY	TOTAL SHEETS	SHEET NO.
	PLOT SCALE = 1"=50' (H) 1"=5' (V) PLOT DATE = 7/29/2014	DRAWN -		REVISED -	SCALE: 50:1	SHEET	OF	SHEETS	STA.	TO
	CHECKED -	REVISED -				COOK		CONTRACT NO.		
	DATE -	REVISED -								

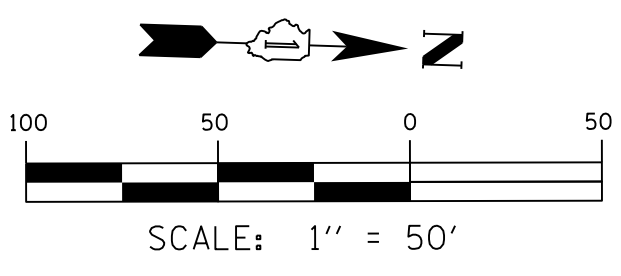

PLAN	SURVEYED	BY	DATE
	PLOTTED		
	NOTE BOOK		
	NO.		
	CHECKED		
	ALIGNMENT		
	FILE NAME		

PROFILE	SURVEYED	BY	DATE
	PLOTTED		
	NOTE BOOK		
	NO.		
	CHECKED		
	GRADES		
	STRUCTURE		
	NOTATIONS		

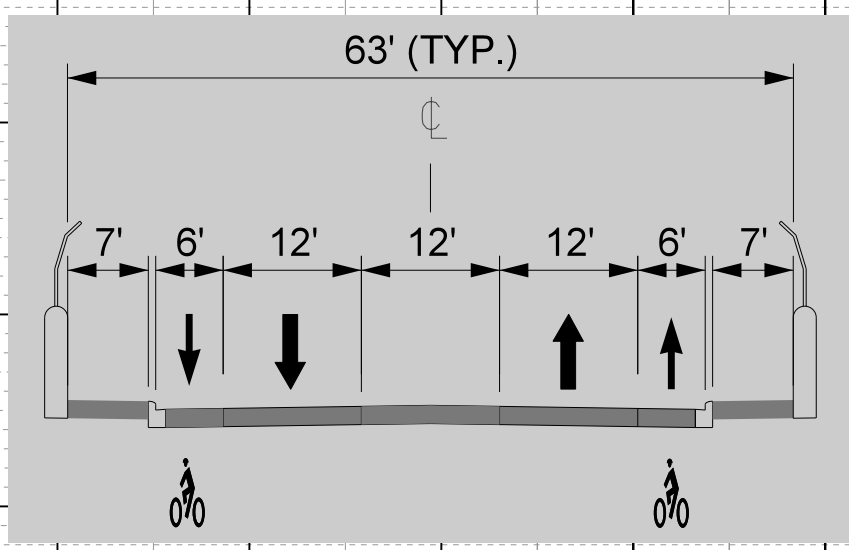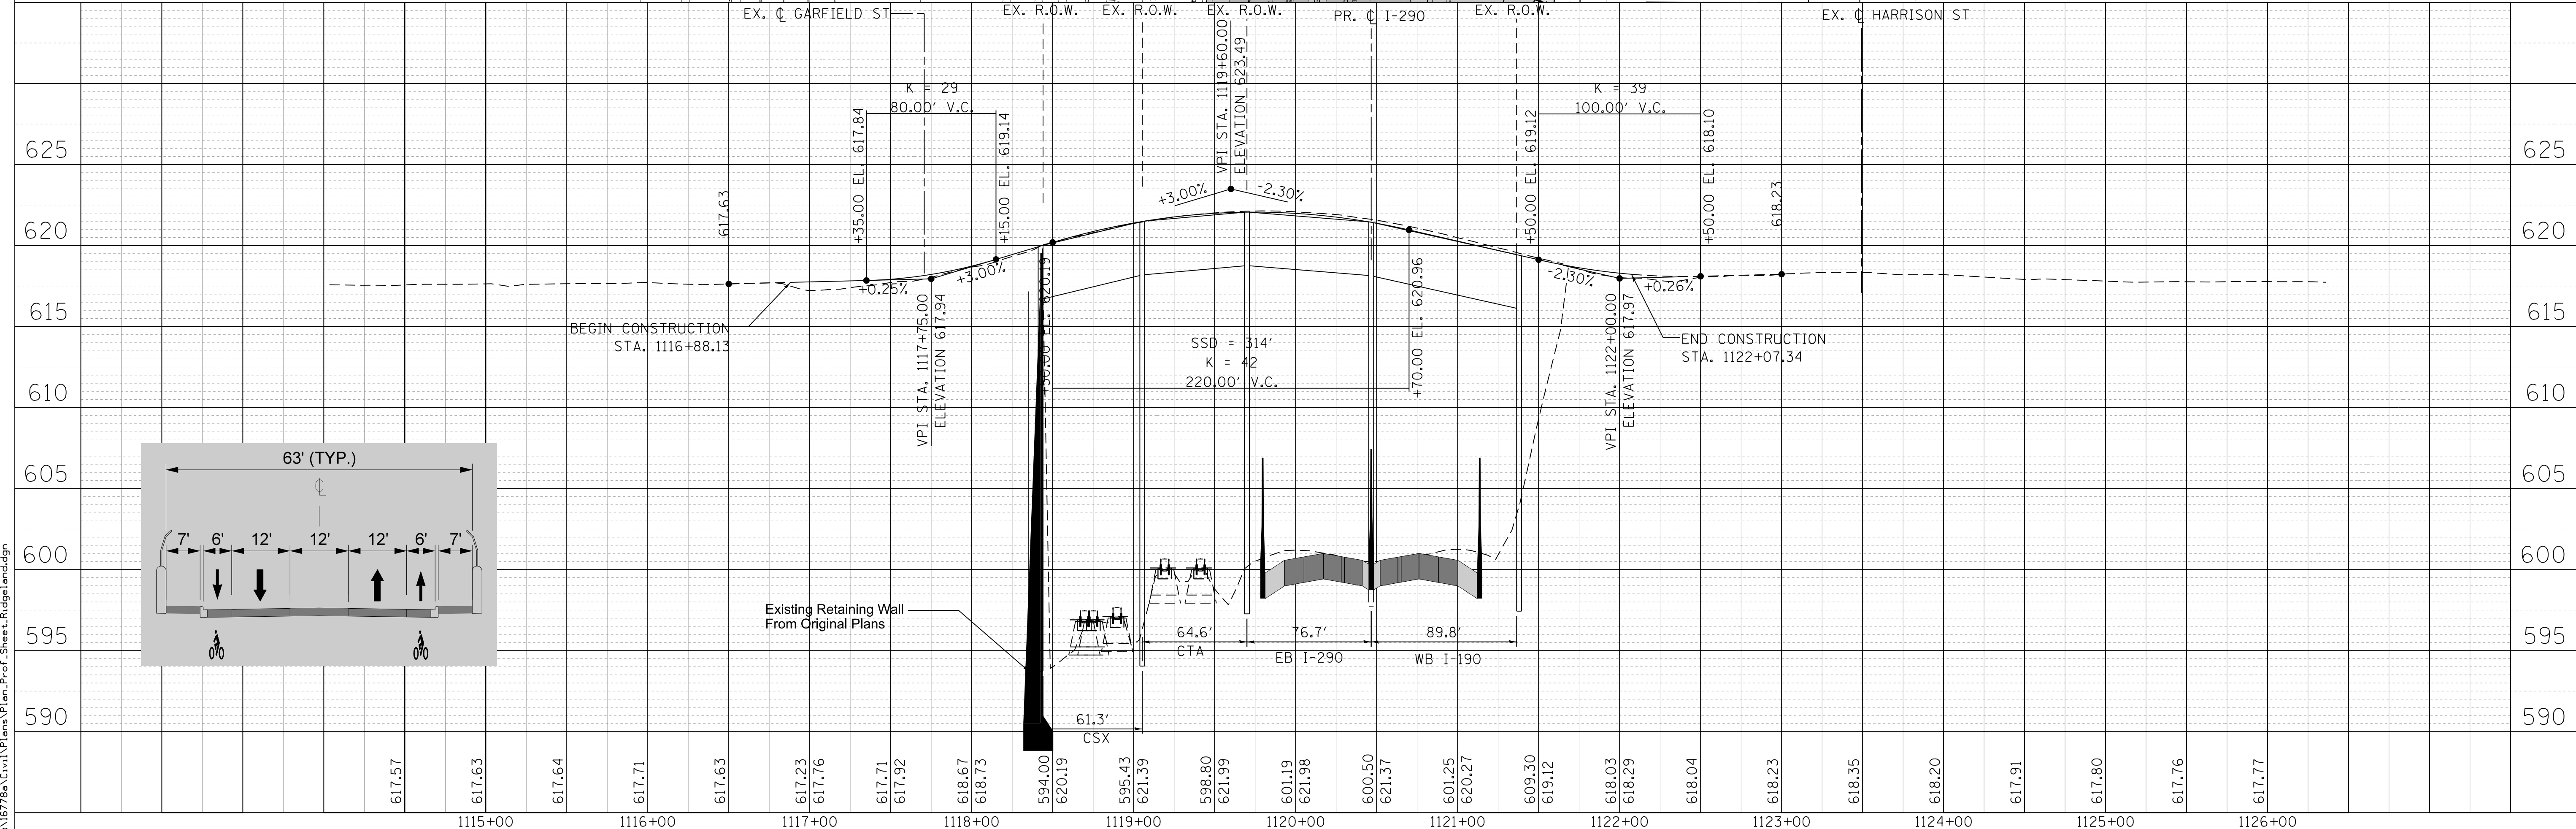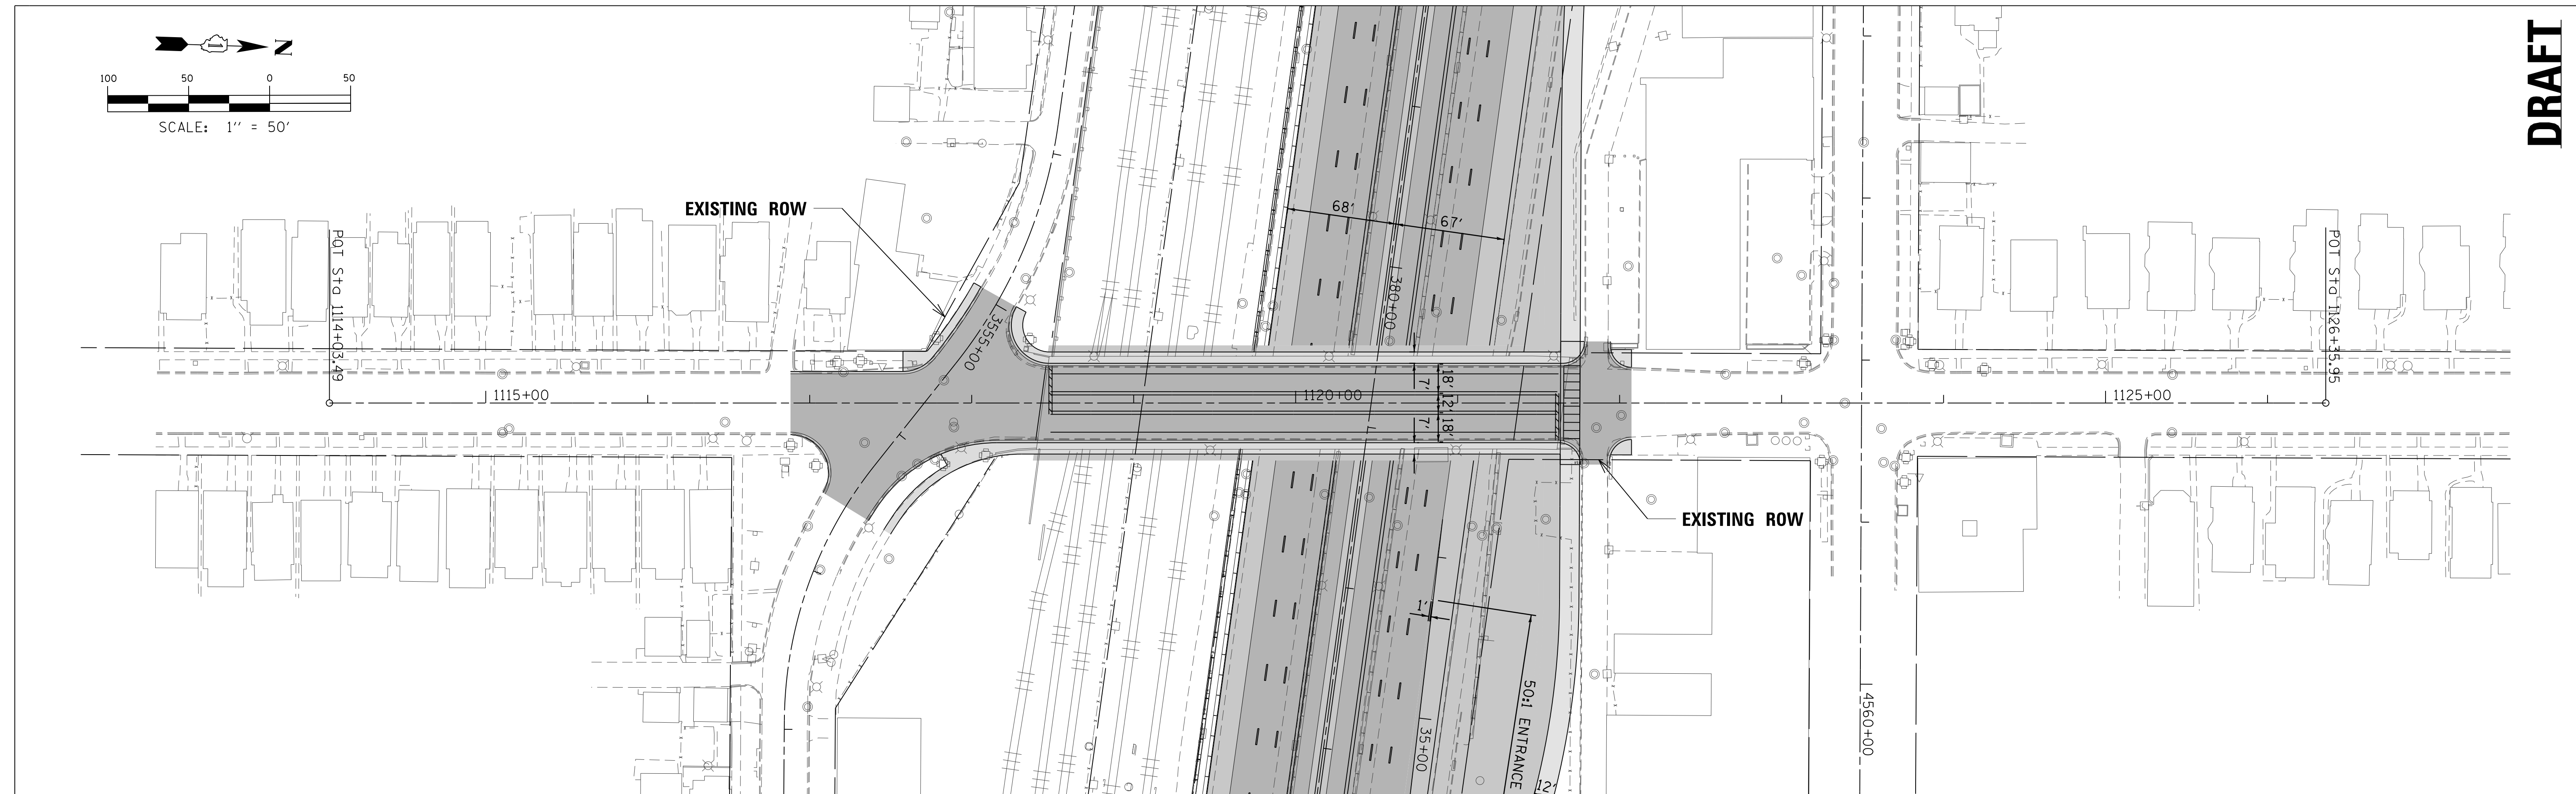

FILE NAME = T:\16778a\Civil\Plans\Plan\_Prof\_Sheet\_Ridgeland.dgn

**PARSONS BRINCKERHOFF**  
 30 North LaSalle Street, Suite 4200  
 Chicago, IL 60602  
 (312) 782-8150 FAX# (312) 782-1684


DESIGNED	-	REVISED	-
DRAWN	-	REVISED	-
CHECKED	-	REVISED	-
DATE	-	REVISED	-

**STATE OF ILLINOIS  
 DEPARTMENT OF TRANSPORTATION**

**I-290 PHASE 1 STUDY  
 PLAN AND PROFILE - RIDGELAND AVENUE**

SCALE: 50:1 SHEET OF SHEETS STA. TO STA.


F.A. RTE.	SECTION	COUNTY	TOTAL SHEETS	SHEET NO.
		COOK		
CONTRACT NO.				
ILLINOIS FED. AID PROJECT				

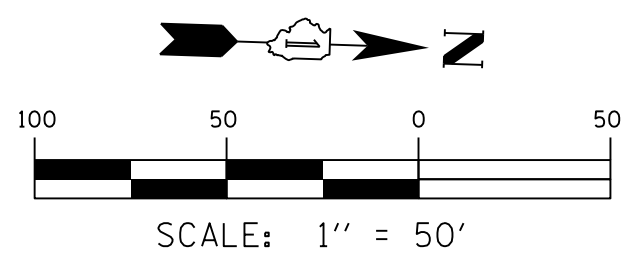

PLAN	SURVEYED	BY	DATE
	PLOTTED		
	NOTE BOOK		
	NO.		
	ALIGNED		
	CHECKED		
	FILE NAME		



PROFILE	SURVEYED	BY	DATE
	PLOTTED		
	GRADES CHECKED		
	NO.		
	STRUCTURE		
	NOTATIONS CHKD		

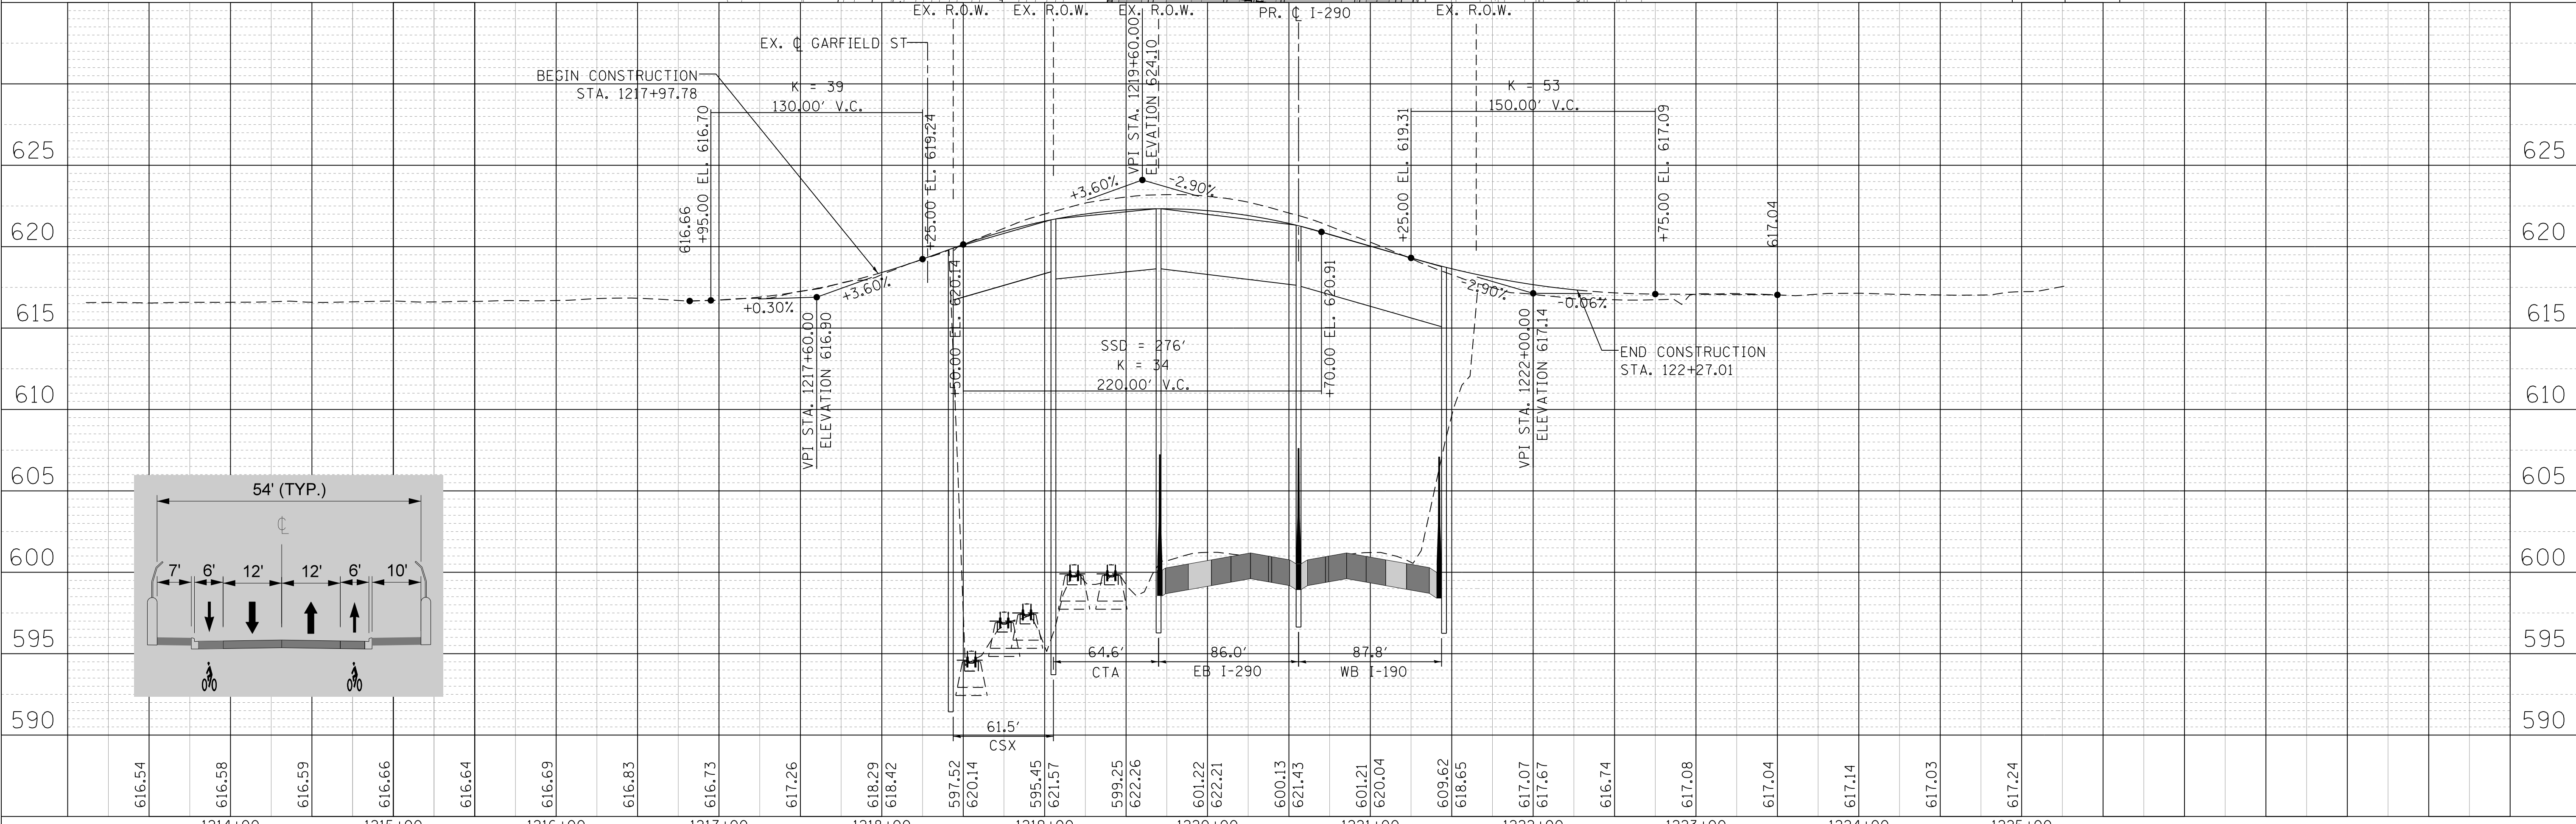

FILE NAME = T:\16778a\Civil\Plans\Plan\_Prof\_Sheet\_Lombard.dgn

**PARSONS BRINCKERHOFF**  
 30 North LaSalle Street, Suite 4200  
 Chicago, IL 60602  
 (312) 782-8150 FAX# (312) 782-1684

DESIGNED -  
 DRAWN -  
 CHECKED -  
 DATE -


REVISIED -  
 REVISIED -  
 REVISIED -  
 REVISIED -

**STATE OF ILLINOIS  
 DEPARTMENT OF TRANSPORTATION**


**I-290 PHASE I STUDY  
 PLAN AND PROFILE - LOMBARD AVENUE**

SCALE: 50:1 SHEET OF SHEETS STA. TO STA.




F.A. RTE.	SECTION	COUNTY	TOTAL SHEETS	SHEET NO.
		COOK		
CONTRACT NO.				
ILLINOIS FED. AID PROJECT				

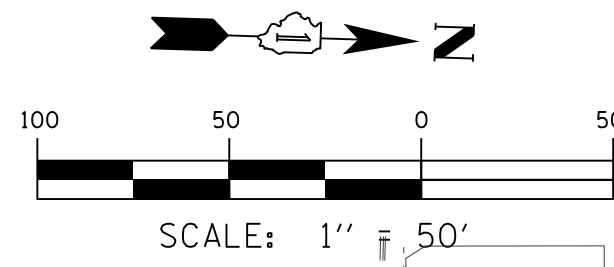

PLAN	SURVEYED	DATE
NOTE BOOK NO.	PLOTTED	
	ALIGNMENT CHECKED	
	STRUCTURE NOTATION OK'D	
	CADD FILE NAME	

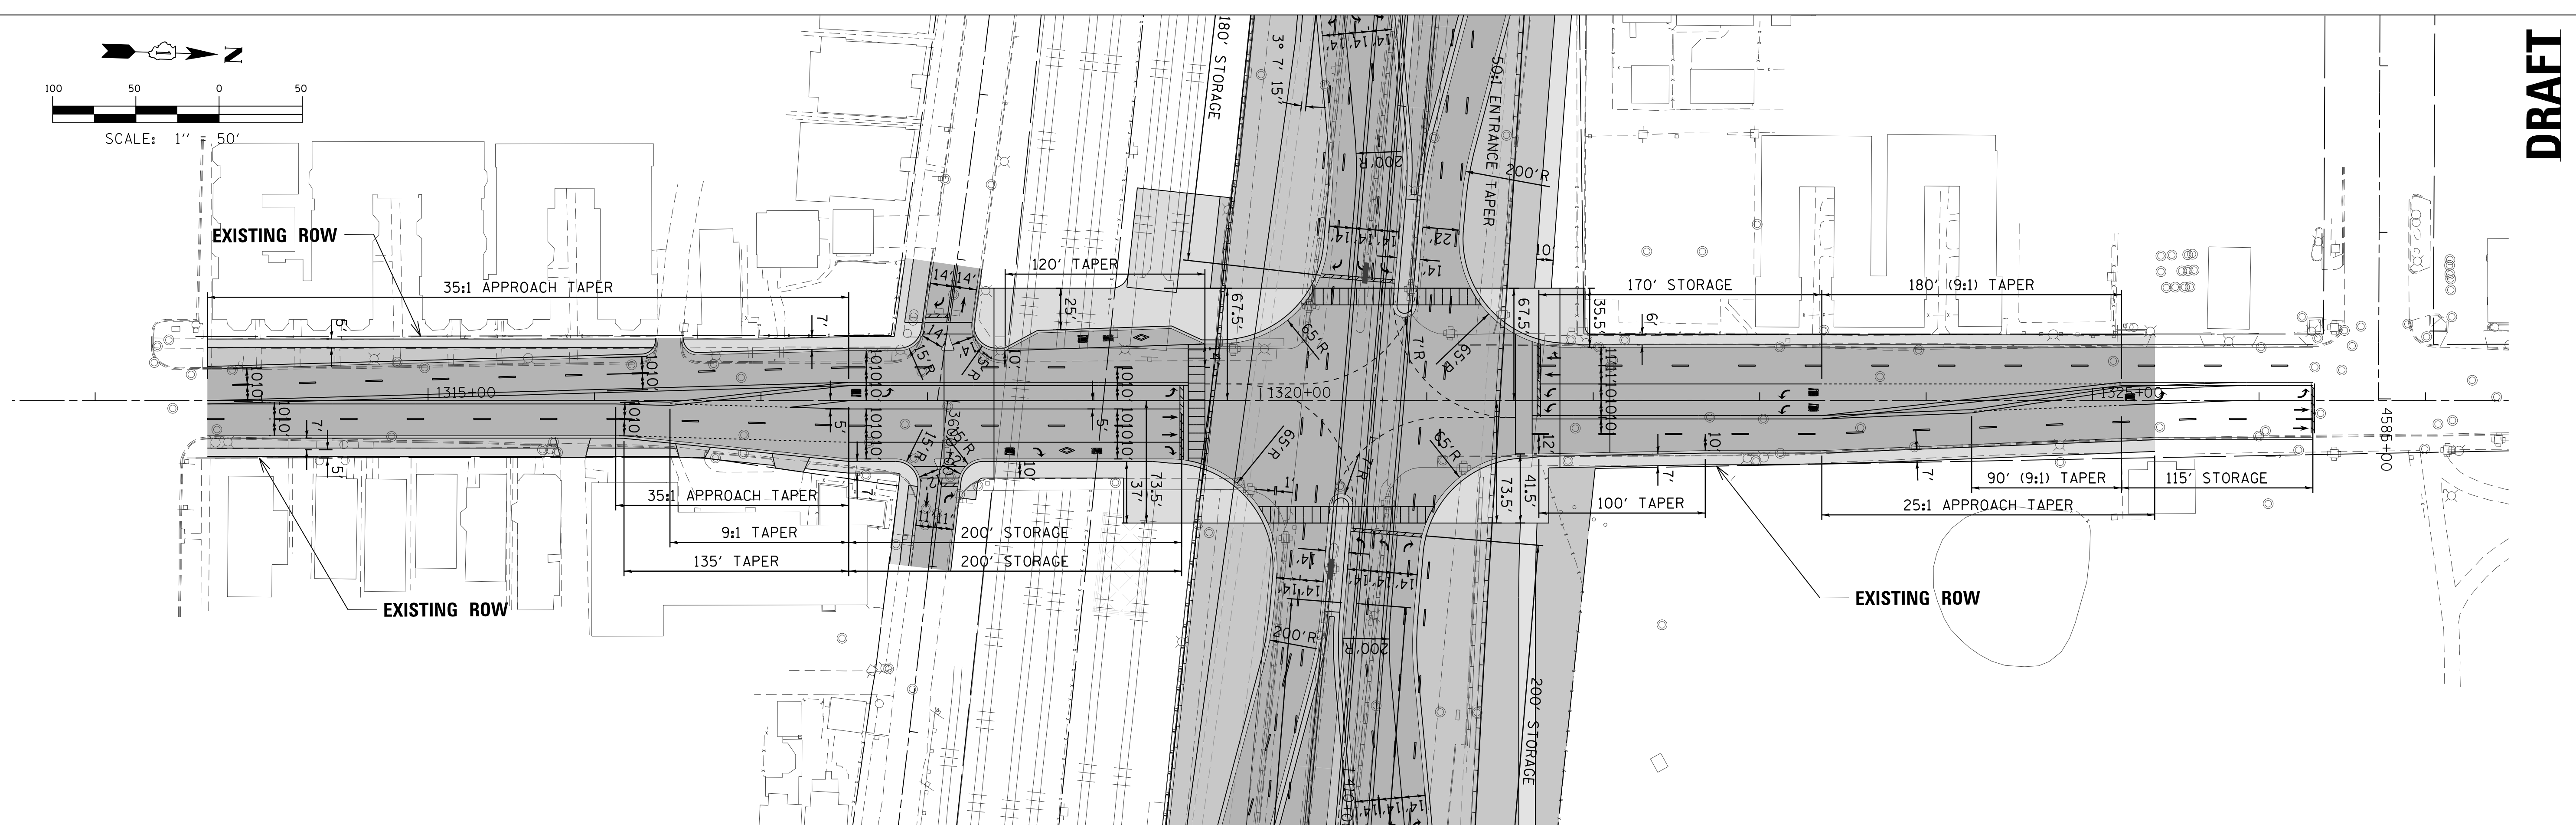

PROFILE	SURVEYED	DATE
NOTE BOOK NO.	GRADES CHECKED	
	STRUCTURE NOTATION OK'D	

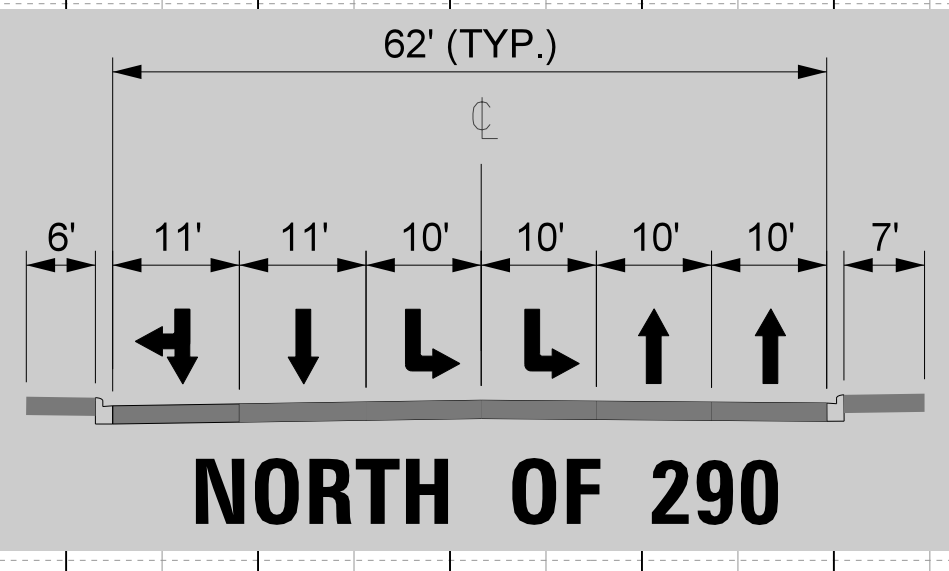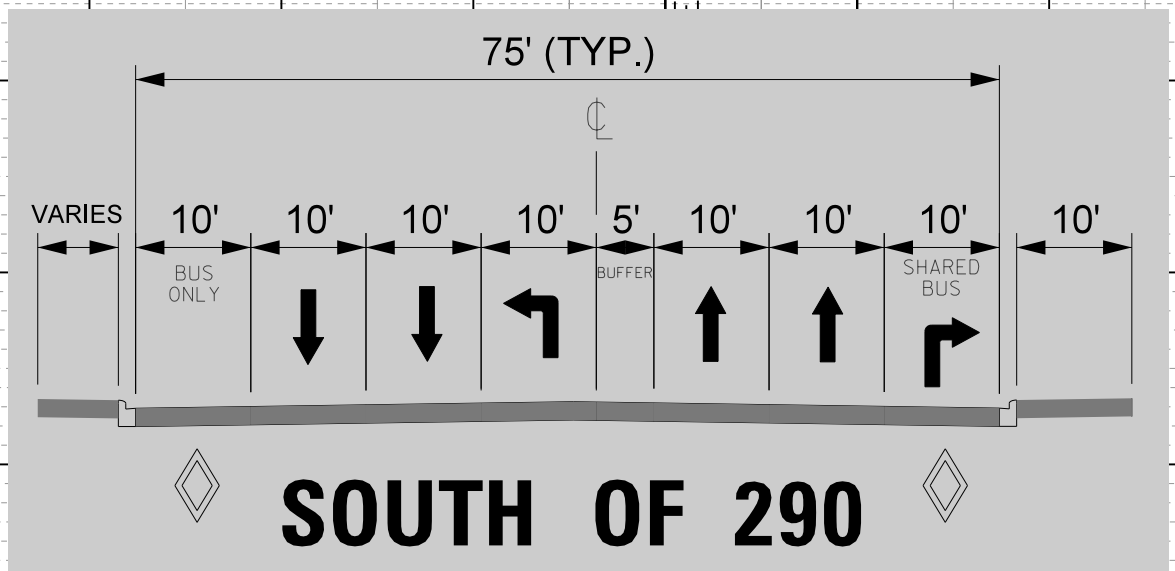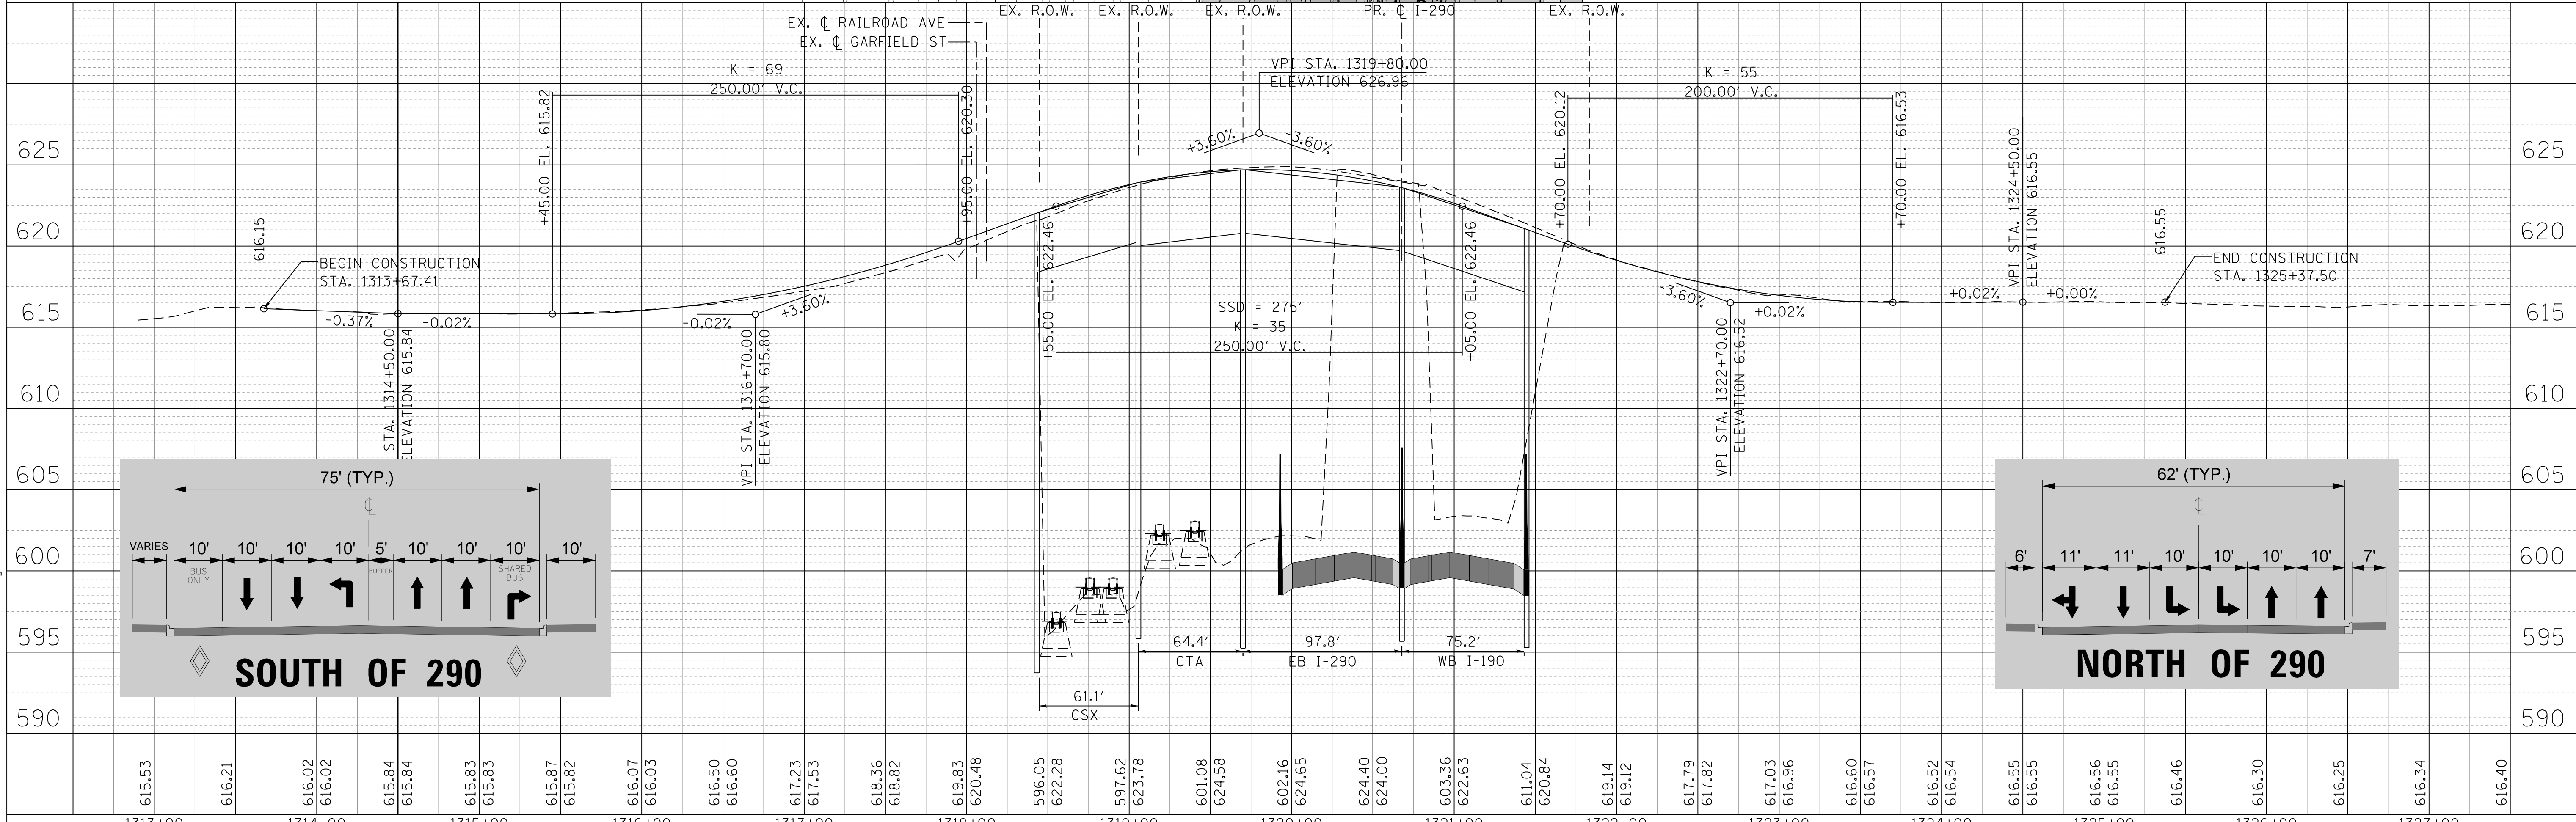

FILE NAME = T:\16778a\Civil\Plans\Plan\_Prof\_Sheet\_Austin.dgn

**PARSONS BRINCKERHOFF**  
30 North LaSalle Street, Suite 4200  
Chicago, IL 60602  
(312) 782-8150 FAX# (312) 782-1684

DESIGNED	-	REVISED	-
DRAWN	-	REVISED	-
CHECKED	-	REVISED	-
DATE	-	REVISED	-

**STATE OF ILLINOIS  
DEPARTMENT OF TRANSPORTATION**

**I-290 PHASE 1 STUDY  
PLAN AND PROFILE - AUSTIN BLVD.**

SCALE: 50:1 SHEET OF SHEETS STA. TO STA.

F.A. RTE.	SECTION	COUNTY	TOTAL SHEETS	SHEET NO.
		COOK		
CONTRACT NO.				
ILLINOIS FED. AID PROJECT				