


PLAN	SURVEYED	DATE
	PLOTTED	
	NOTE BOOK	
	NO.	
	CHECKED	
	FILE NAME	

PROFILE	SURVEYED	DATE
	PLOTTED	
	GRADE CHECKED	
	STRUCTURE	
	NOTATION	
	CHKD	

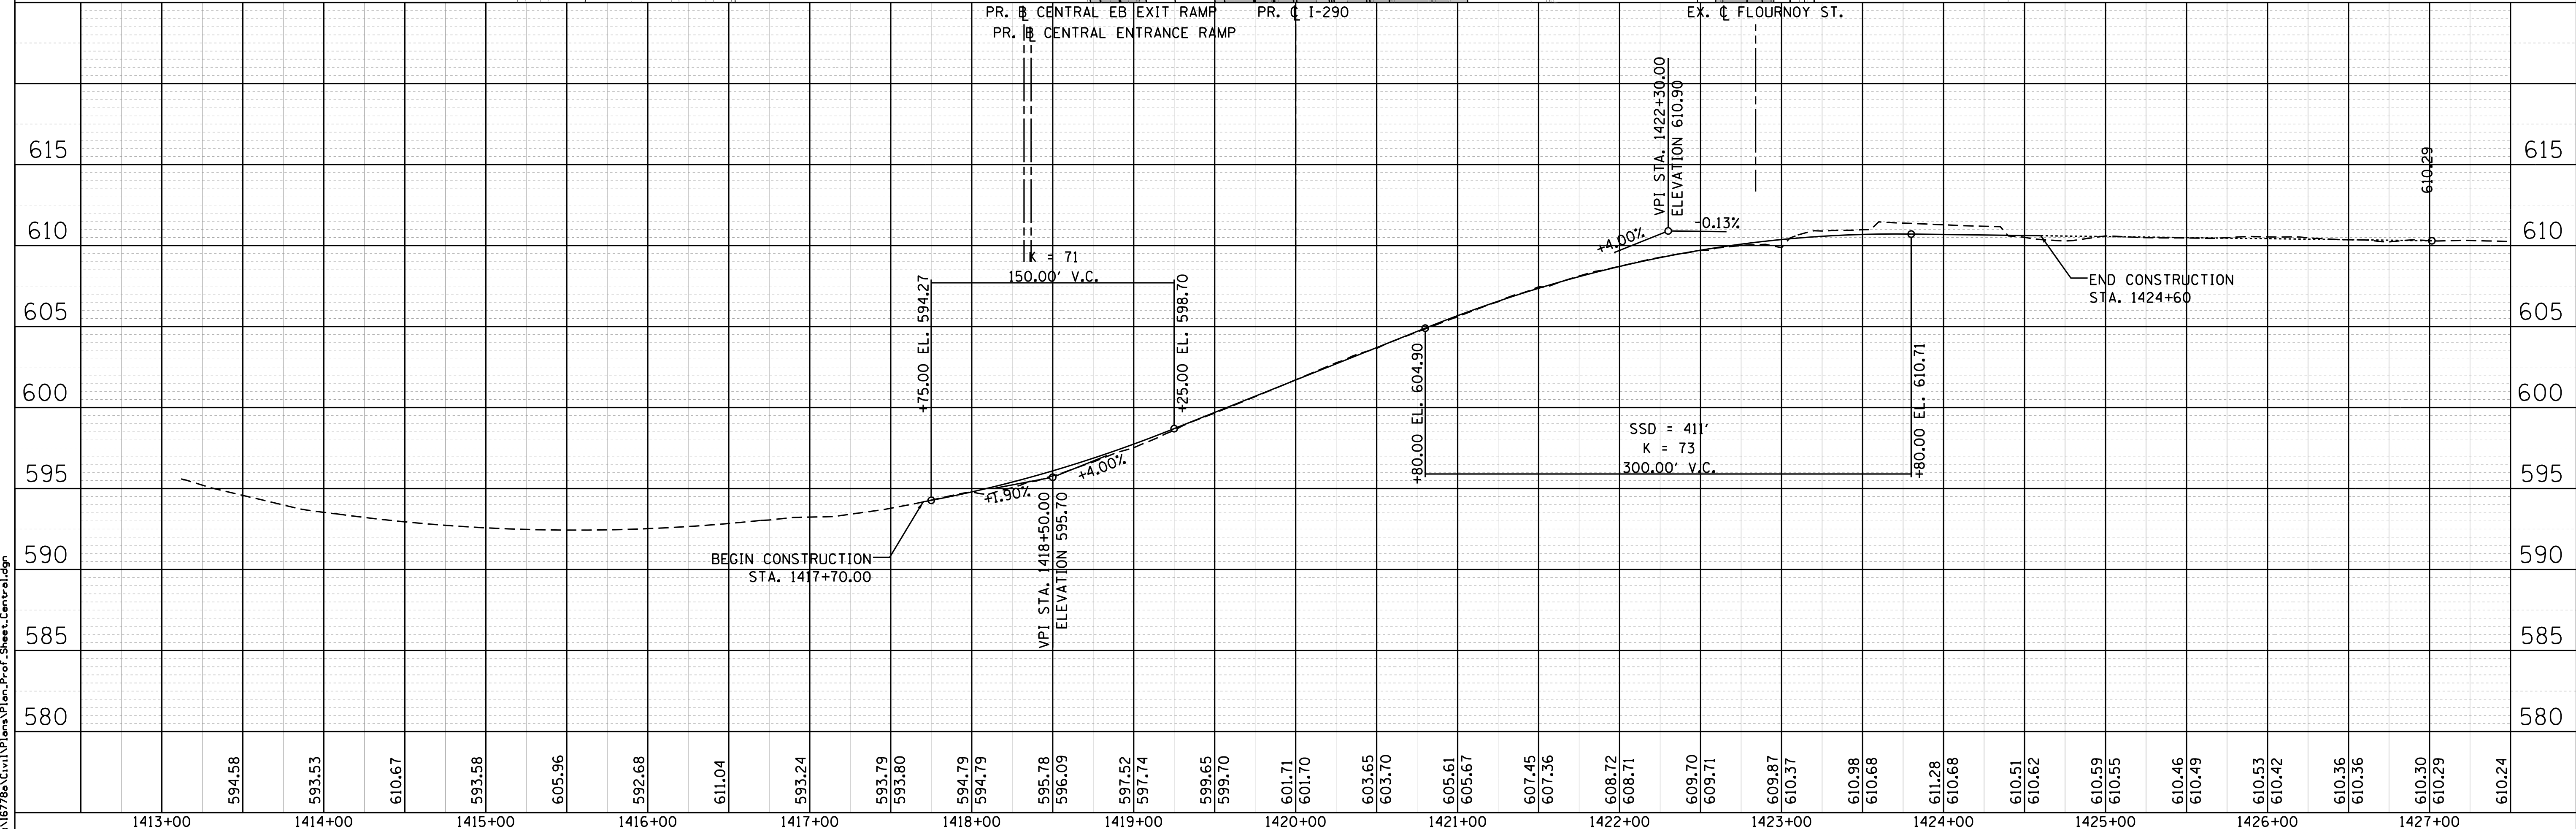

FILE NAME = T:\16778a\Civil\Plans\Plan_Profile_Central.dgn

PARSONS BRINCKERHOFF
30 North LaSalle Street, Suite 4200
Chicago, IL 60602
(312) 782-8150 FAX# (312) 782-1684

DESIGNED	-	REVISED	-
DRAWN	-	REVISED	-
CHECKED	-	REVISED	-
DATE	-	REVISED	-

**STATE OF ILLINOIS
DEPARTMENT OF TRANSPORTATION**

I-290 PHASE 1 STUDY PLAN AND PROFILE - CENTRAL AVENUE	
SCALE: 50:1	SHEET OF SHEETS
STA. TO STA.	

F.A. RTE.	SECTION	COUNTY	TOTAL SHEETS	SHEET NO.
		COOK		
CONTRACT NO.				
ILLINOIS FED. AID PROJECT				