

**I-290 PHASE I STUDY
WEST OF MANNHEIM ROAD TO RACINE AVENUE**



**PRELIMINARY PLAN AND PROFILE
RECONSTRUCTION SECTION**

WEST OF MANNHEIM ROAD TO EAST OF CICERO AVENUE

JULY 2014

PLAN	SURVEYED	BY	DATE
	PLOTTED		
	NOTED		
	CHECKED		
	AT		
	FILE NAME		
	NO.		

PROFILE	SURVEYED	BY	DATE
	PLOTTED		
	NOTED		
	CHECKED		
	STRUCTURE		
	NOTATIS		
	CHRD		
	NO.		

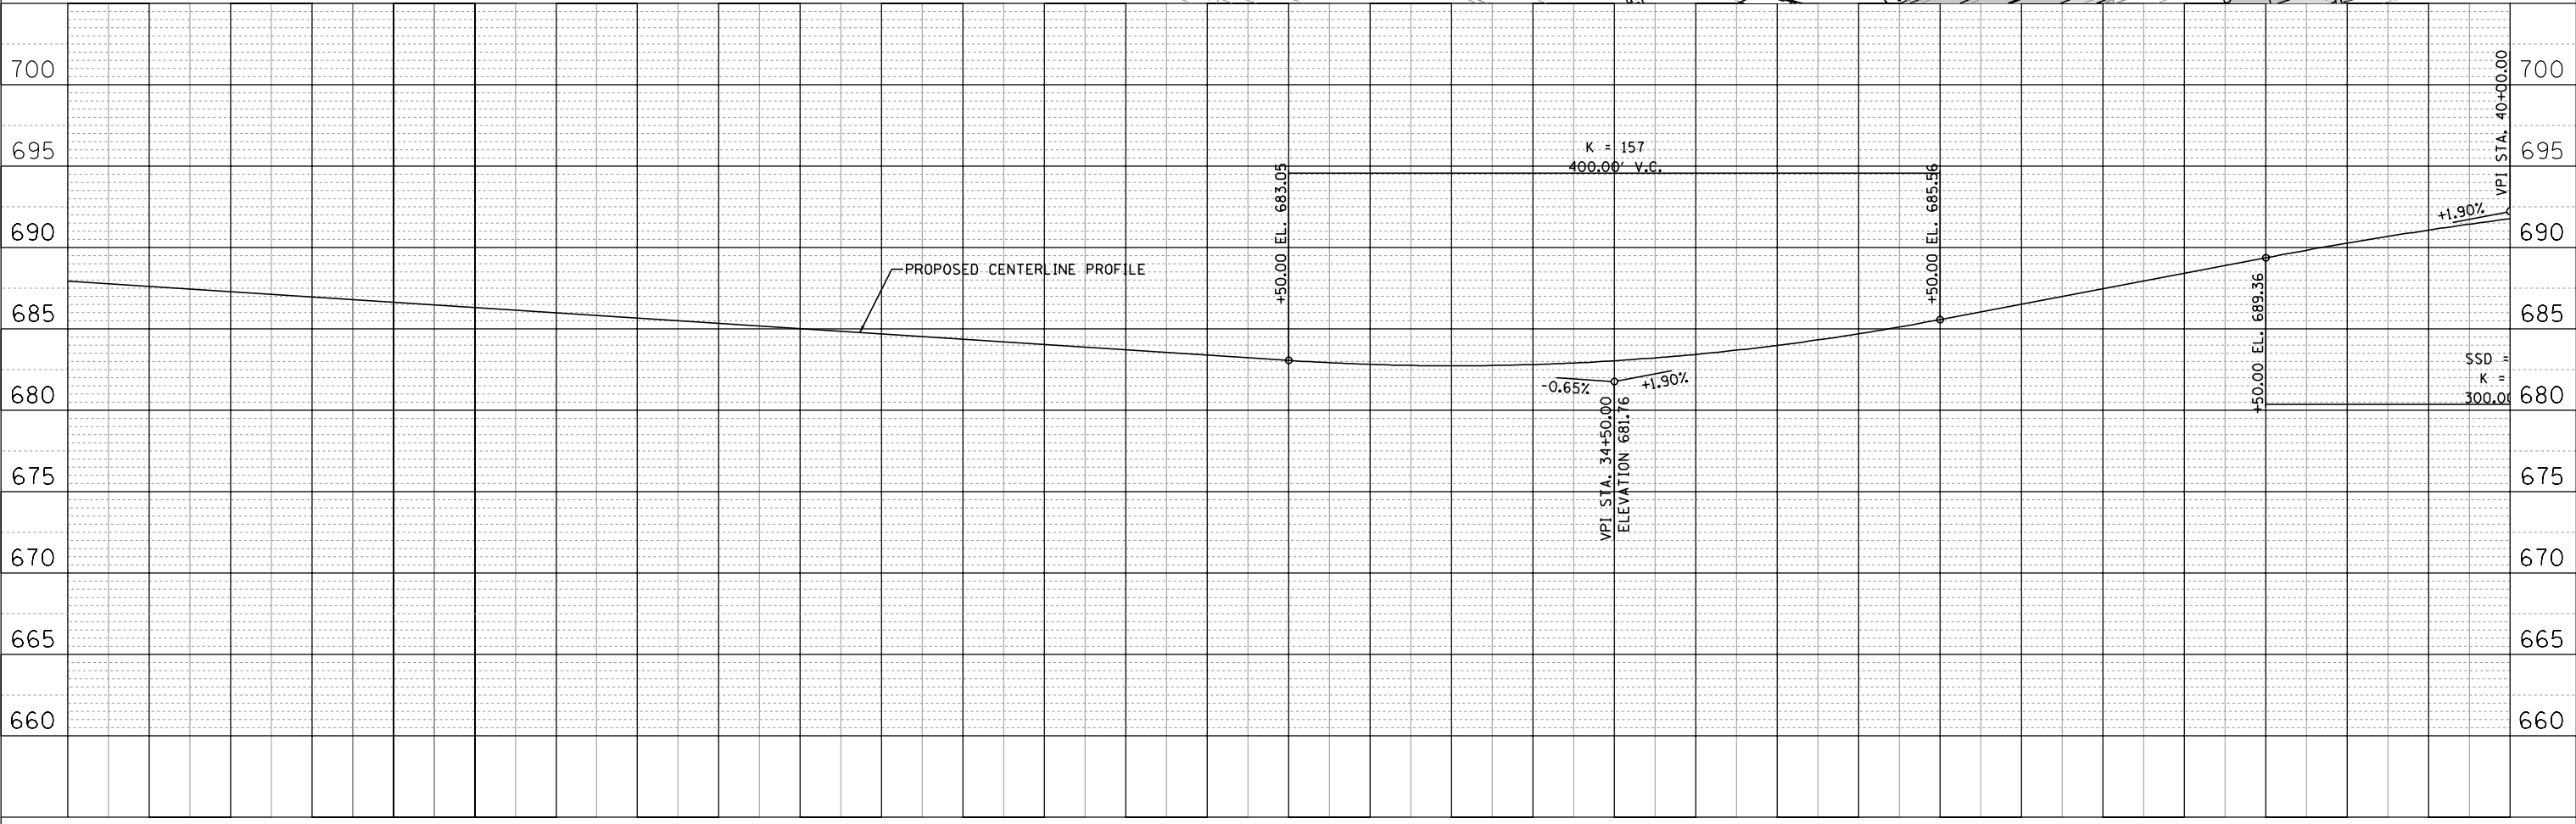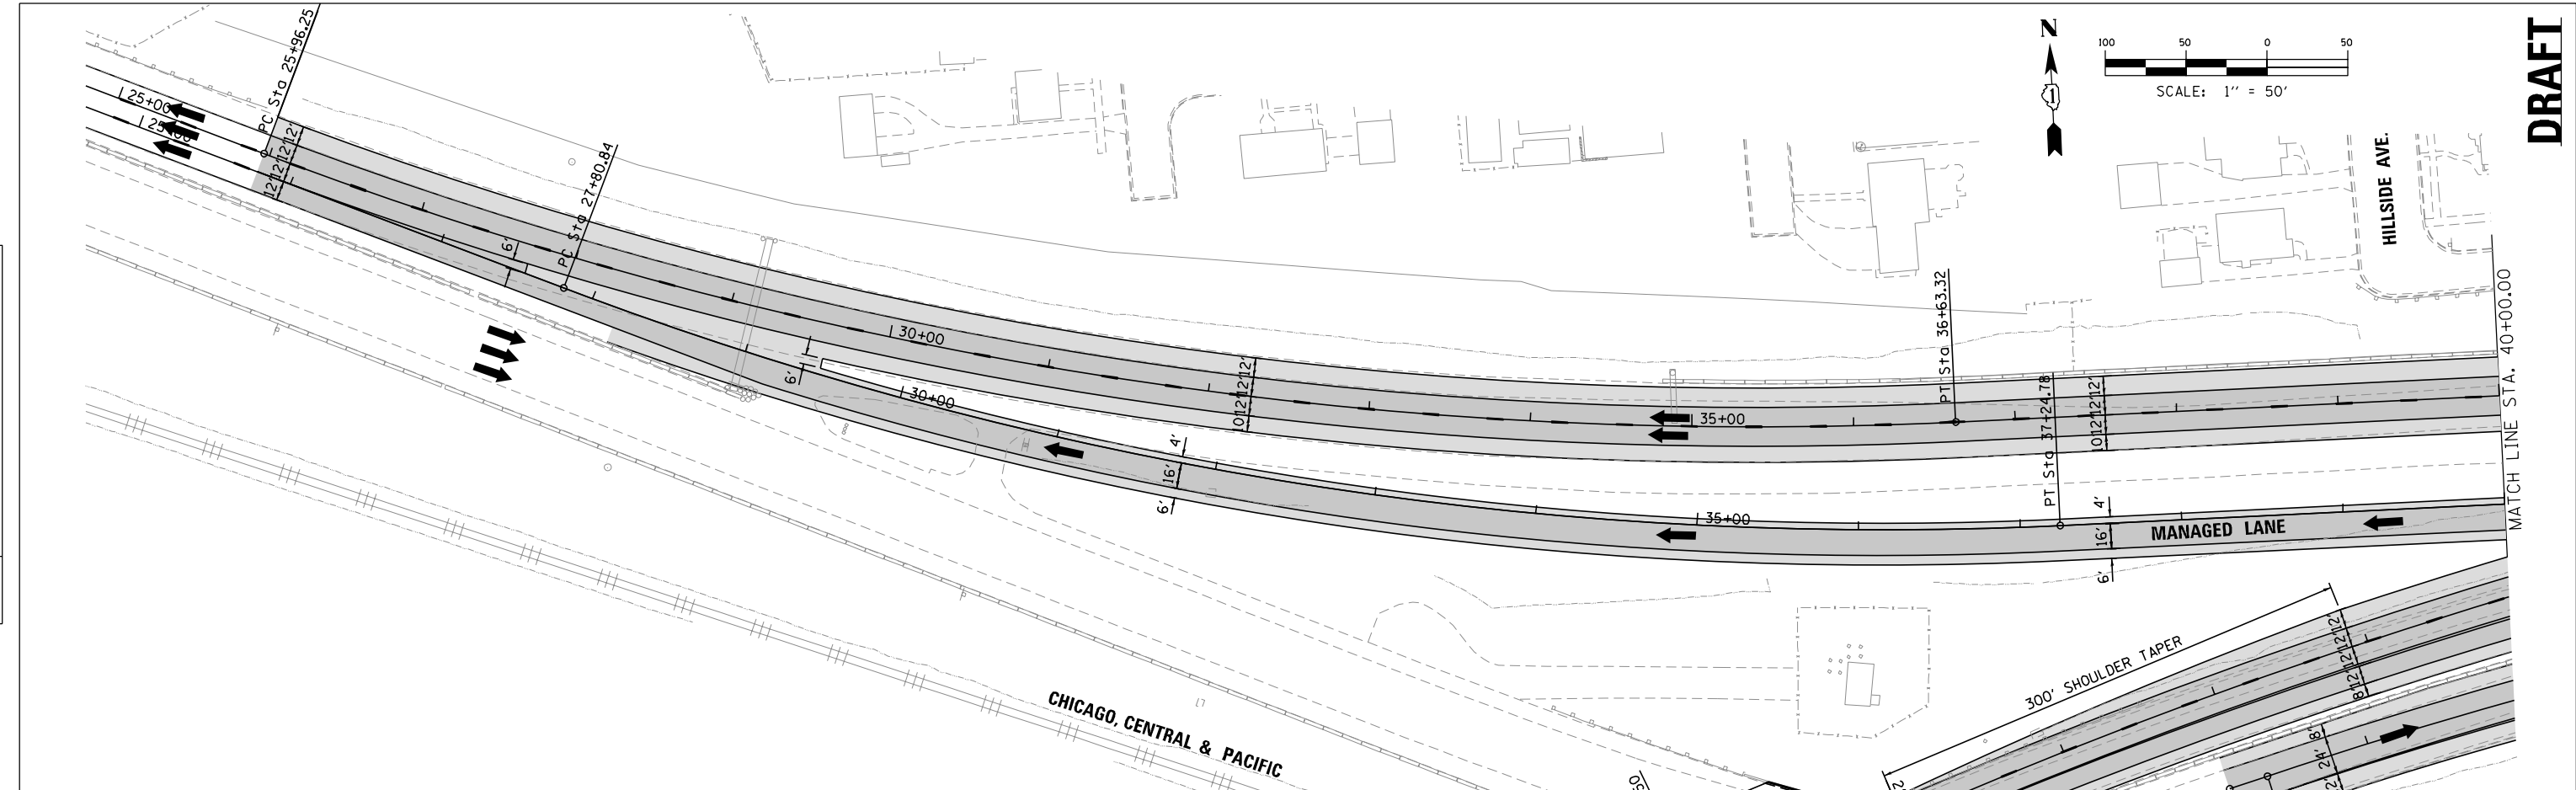

FILE NAME = T:\16778a\Civil\Plans\Plan_Prof_Sheet.dgn

PARSONS BRINCKERHOFF
 30 North LaSalle Street, Suite 4200
 Chicago, IL 60602
 (312) 782-8150 FAX# (312) 782-1684

PLOT SCALE = 1"=50' (H) 1"=5' (V)
PLOT DATE = 7/29/2014

DESIGNED -	REVISED -
DRAWN -	REVISED -
CHECKED -	REVISED -
DATE -	REVISED -

DESIGNED -	REVISED -
DRAWN -	REVISED -
CHECKED -	REVISED -
DATE -	REVISED -

**STATE OF ILLINOIS
 DEPARTMENT OF TRANSPORTATION**



**I-290 PHASE 1 STUDY
 PLAN AND PROFILE - I-290**

SCALE: 50:1 SHEET OF SHEETS STA. TO STA.

F.A. RTE.	SECTION	COUNTY	TOTAL SHEETS	SHEET NO.
		COOK		
CONTRACT NO.				
ILLINOIS FED. AID PROJECT				


DRAFT

DRAFT

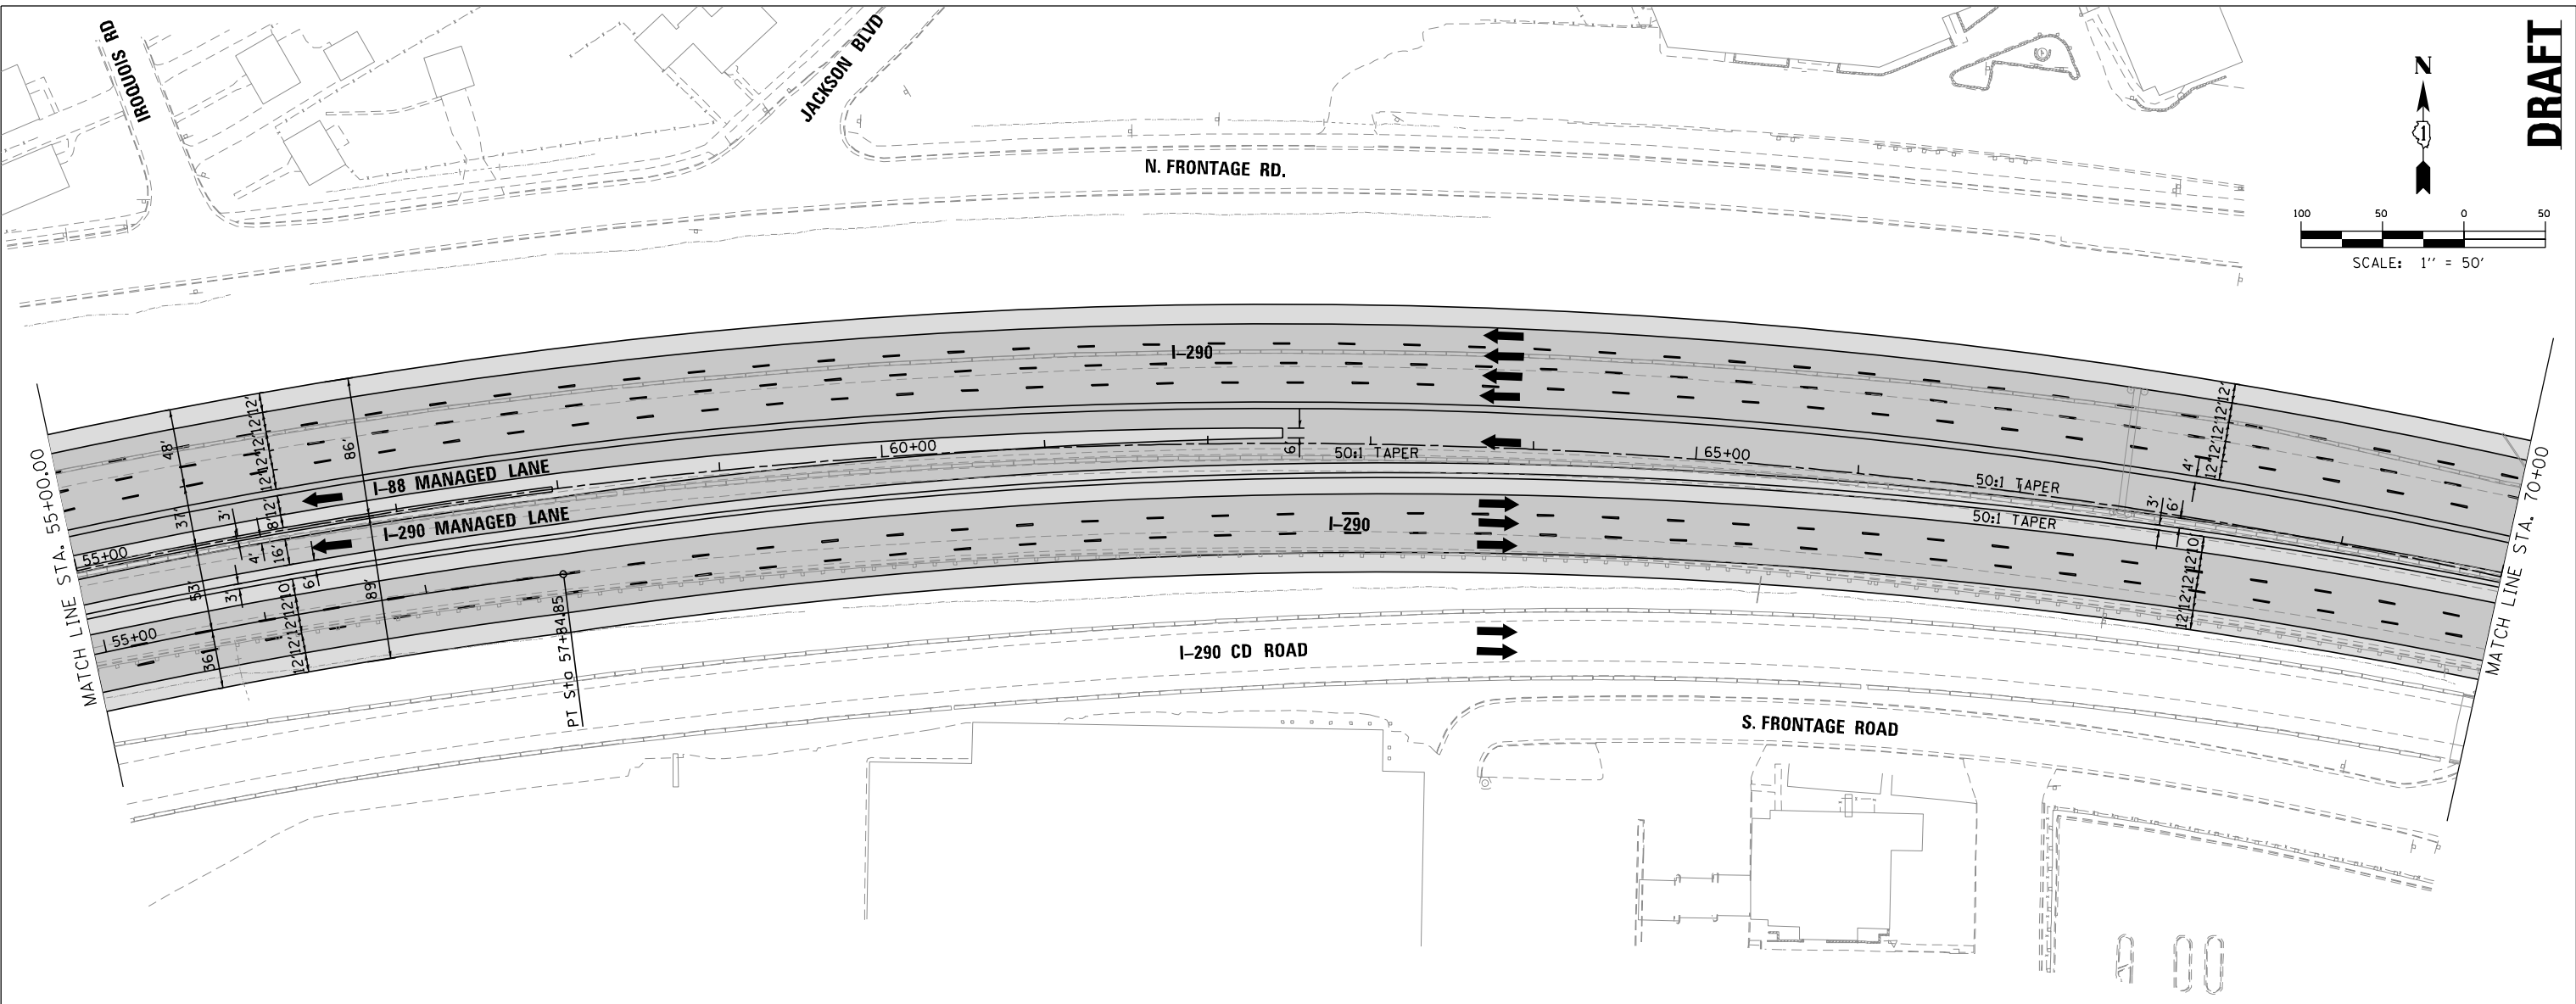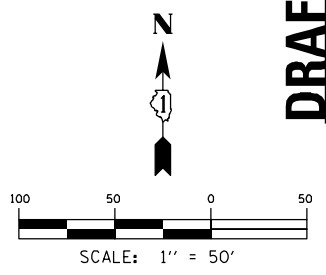

PLAN	SURVEYED	BY	DATE
	PLOTTED		
	CHECKED		
	AT		
	NO. _____		

PROFILE	SURVEYED	BY	DATE
	PLOTTED		
	CHECKED		
	AT		
	NO. _____		

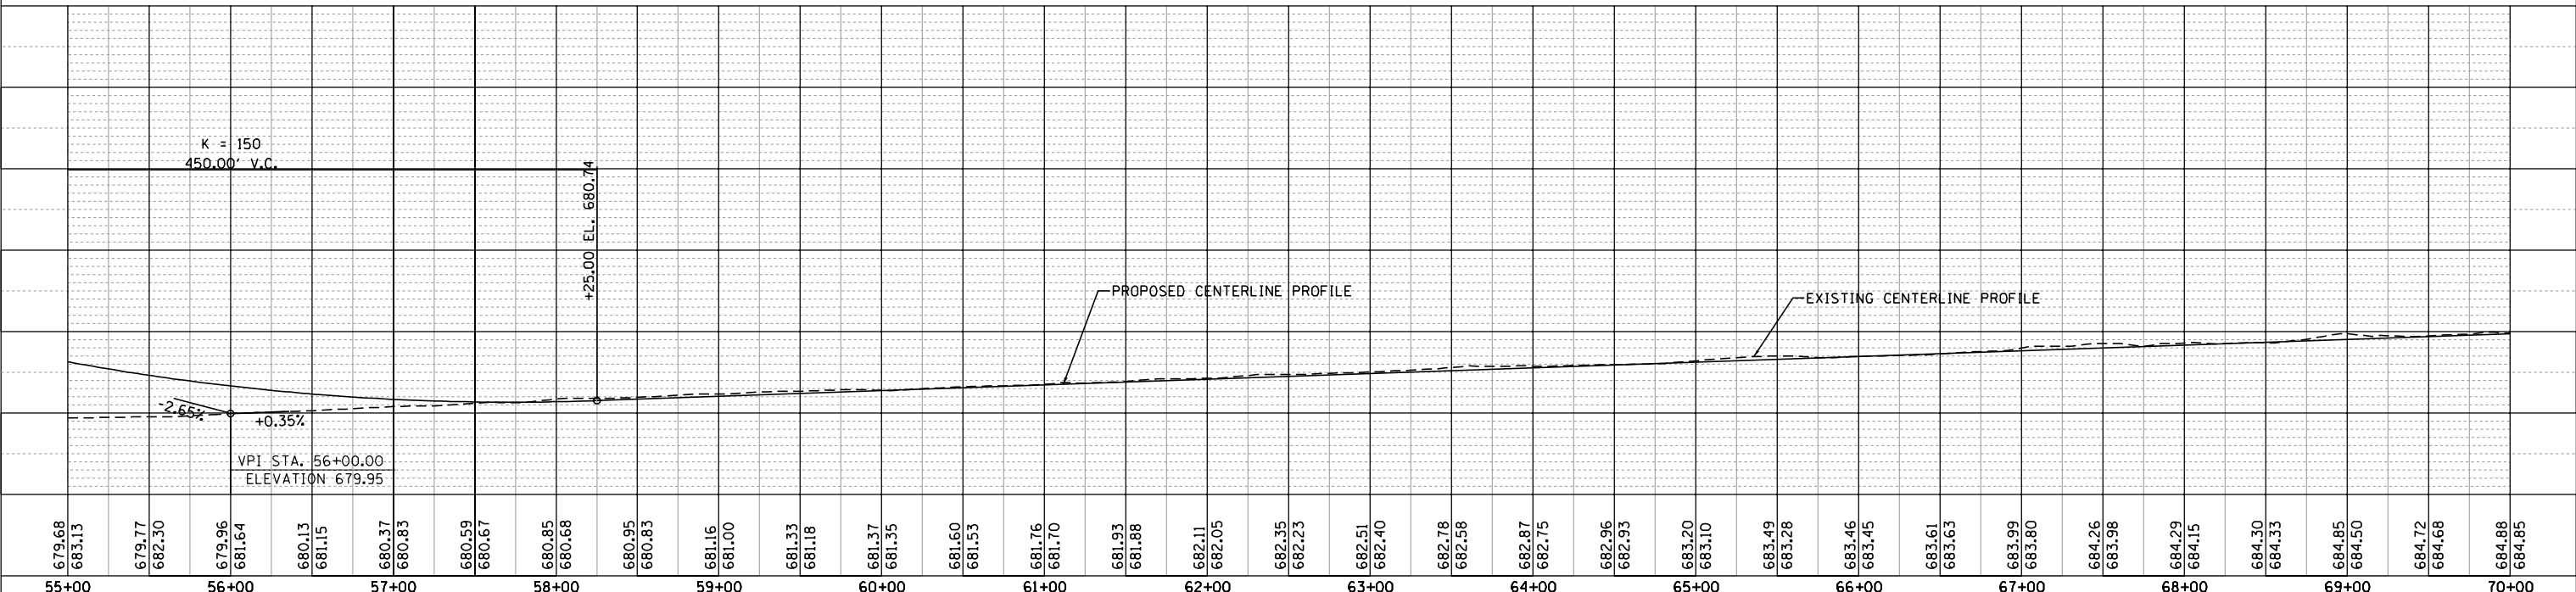

679.68	683.13	679.77	682.30	679.96	681.64	680.13	681.15	680.37	680.83	680.59	680.67	680.85	680.68	680.95	680.83	681.16	681.00	681.33	681.18	681.37	681.35	681.60	681.53	681.76	681.70	681.93	681.88	682.11	682.05	682.35	682.23	682.51	682.40	682.78	682.58	682.87	682.75	682.96	682.93	683.20	683.10	683.49	683.28	683.46	683.45	683.61	683.63	683.99	683.80	684.26	683.98	684.29	684.15	684.30	684.33	684.85	684.50	684.72	684.68	684.88	684.85
55+00	56+00	57+00	58+00	59+00	60+00	61+00	62+00	63+00	64+00	65+00	66+00	67+00	68+00	69+00	70+00	

FILE NAME = T:\16778a\civil\plans\Plan_Prof_Sheet43.dgn

PARSONS BRINCKERHOFF
 30 North LaSalle Street, Suite 4200
 Chicago, IL 60602
 (312) 782-8150 FAX# (312) 782-1684

DESIGNED -
 DRAWN -
 CHECKED -
 DATE -


REVISÉ -
 REVISÉ -
 REVISÉ -
 REVISÉ -

**STATE OF ILLINOIS
 DEPARTMENT OF TRANSPORTATION**

**I-290 PHASE 1 STUDY
 PLAN AND PROFILE - I-290**

SCALE: 50:1 SHEET OF SHEETS STA. TO STA.



F.A. RTE.	SECTION	COUNTY	TOTAL SHEETS	SHEET NO.
		COOK		
CONTRACT NO.				
ILLINOIS FED. AID PROJECT				

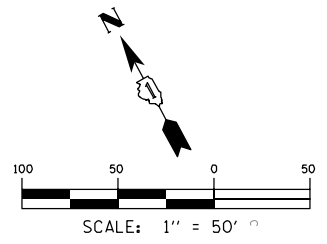

PLAN	SURVEYED	BY	DATE
	PLOTTED		
	CHECKED		
	AT		
	FILE NAME		

PROFILE	SURVEYED	BY	DATE
	PLOTTED		
	CHECKED		
	AT		
	STRUCTURE		
	NOTATION		

FILE NAME = T:\16778a\civil\plans\Plan_Profile_Sheet04.dgn

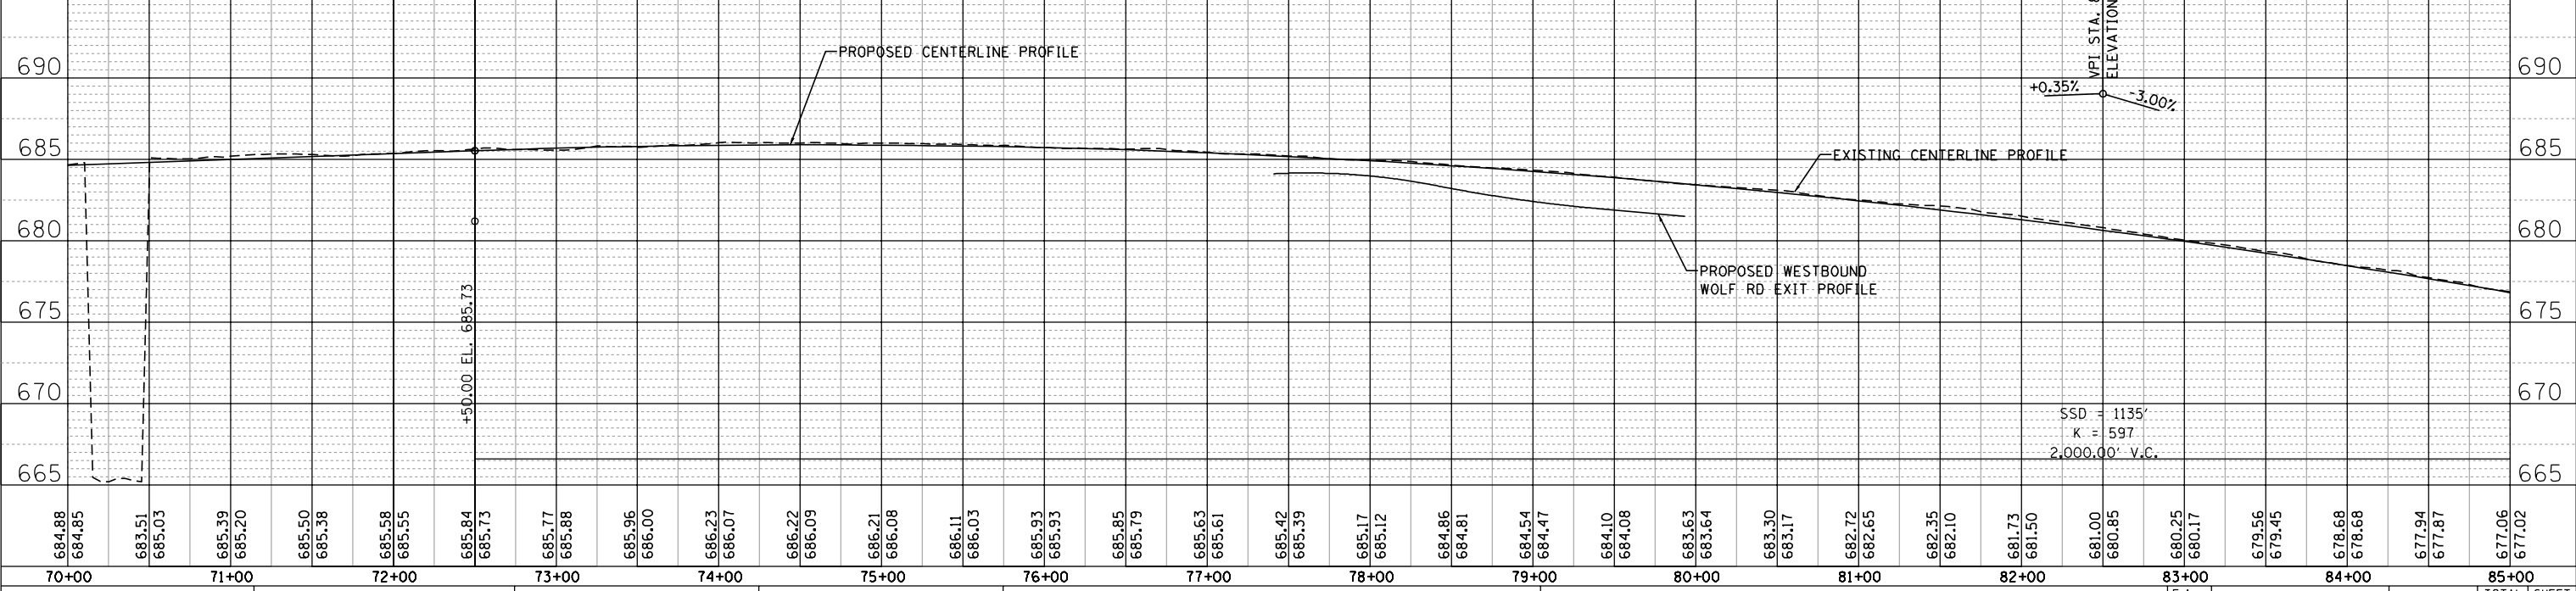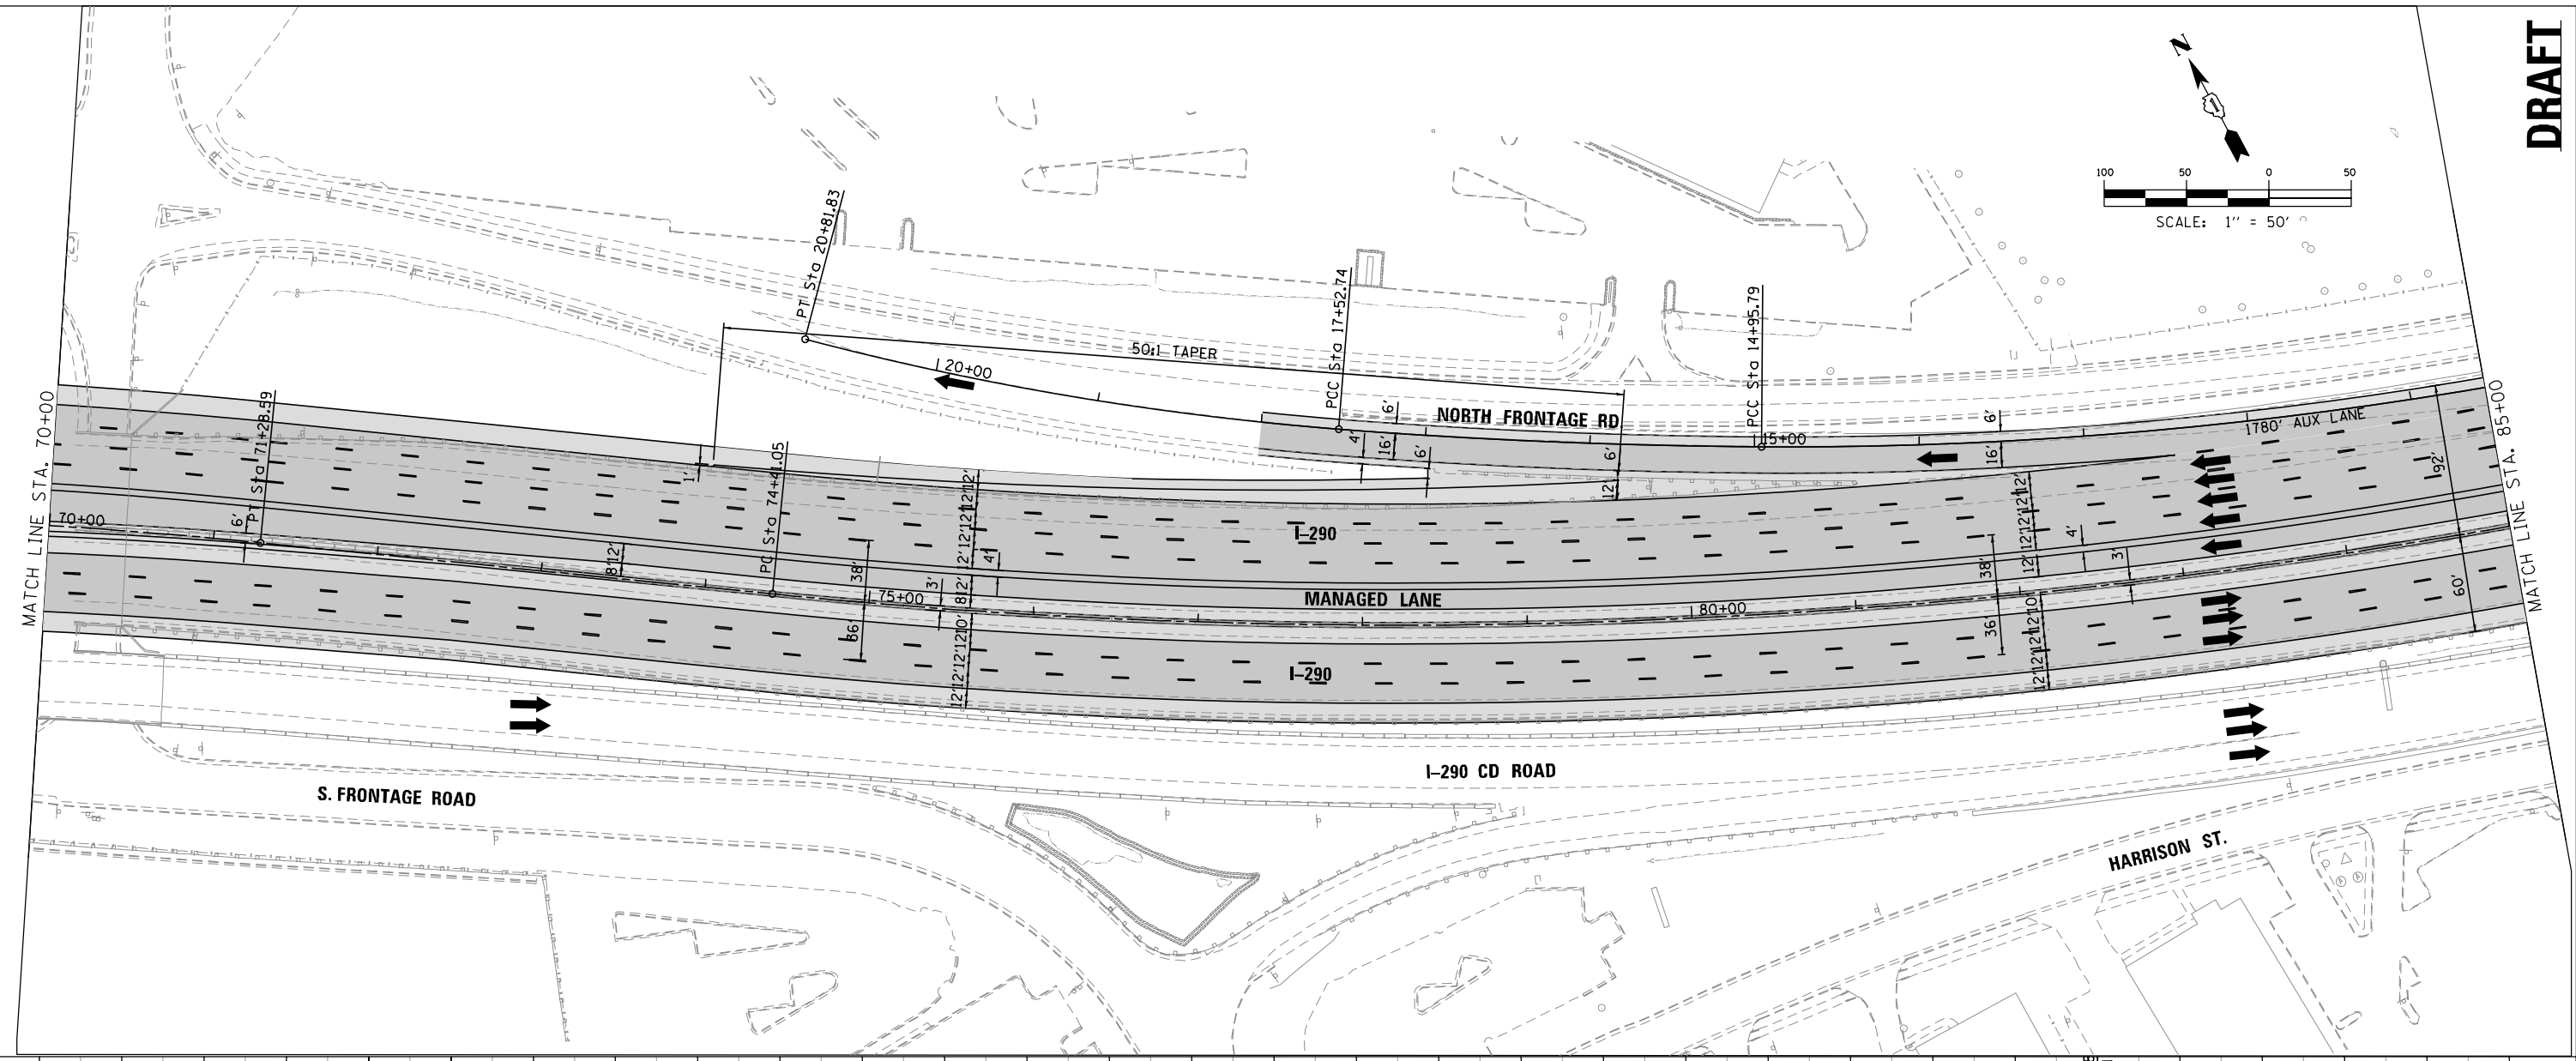

PARSONS BRINCKERHOFF
 30 North LaSalle Street, Suite 4200
 Chicago, IL 60602
 (312) 782-8150 FAX# (312) 782-1684

DESIGNED -
 DRAWN -
 CHECKED -
 DATE -

REVISIED -
 REVISIED -
 REVISIED -
 REVISIED -

STATE OF ILLINOIS
DEPARTMENT OF TRANSPORTATION

I-290 PHASE 1 STUDY
PLAN AND PROFILE I-290


F.A. RTE.	SECTION	COUNTY	TOTAL SHEETS	SHEET NO.
		COOK		
CONTRACT NO.				
ILLINOIS FED. AID PROJECT				

SCALE: 50:1 SHEET OF SHEETS STA. TO STA.

PLAN	SURVEYED	BY	DATE
	PLOTTED		
	GRADES CHECKED		
	STRUCTURE NOTATIONS CHKD		
	NOTE BOOK NO.		
	CHECKED AT		
	DATE		

PROFILE	SURVEYED	BY	DATE
	PLOTTED		
	GRADES CHECKED		
	STRUCTURE NOTATIONS CHKD		
	NOTE BOOK NO.		
	CHECKED AT		
	DATE		

FILE NAME = T:\16778a\civil\plans\Plan_Profile.dwg

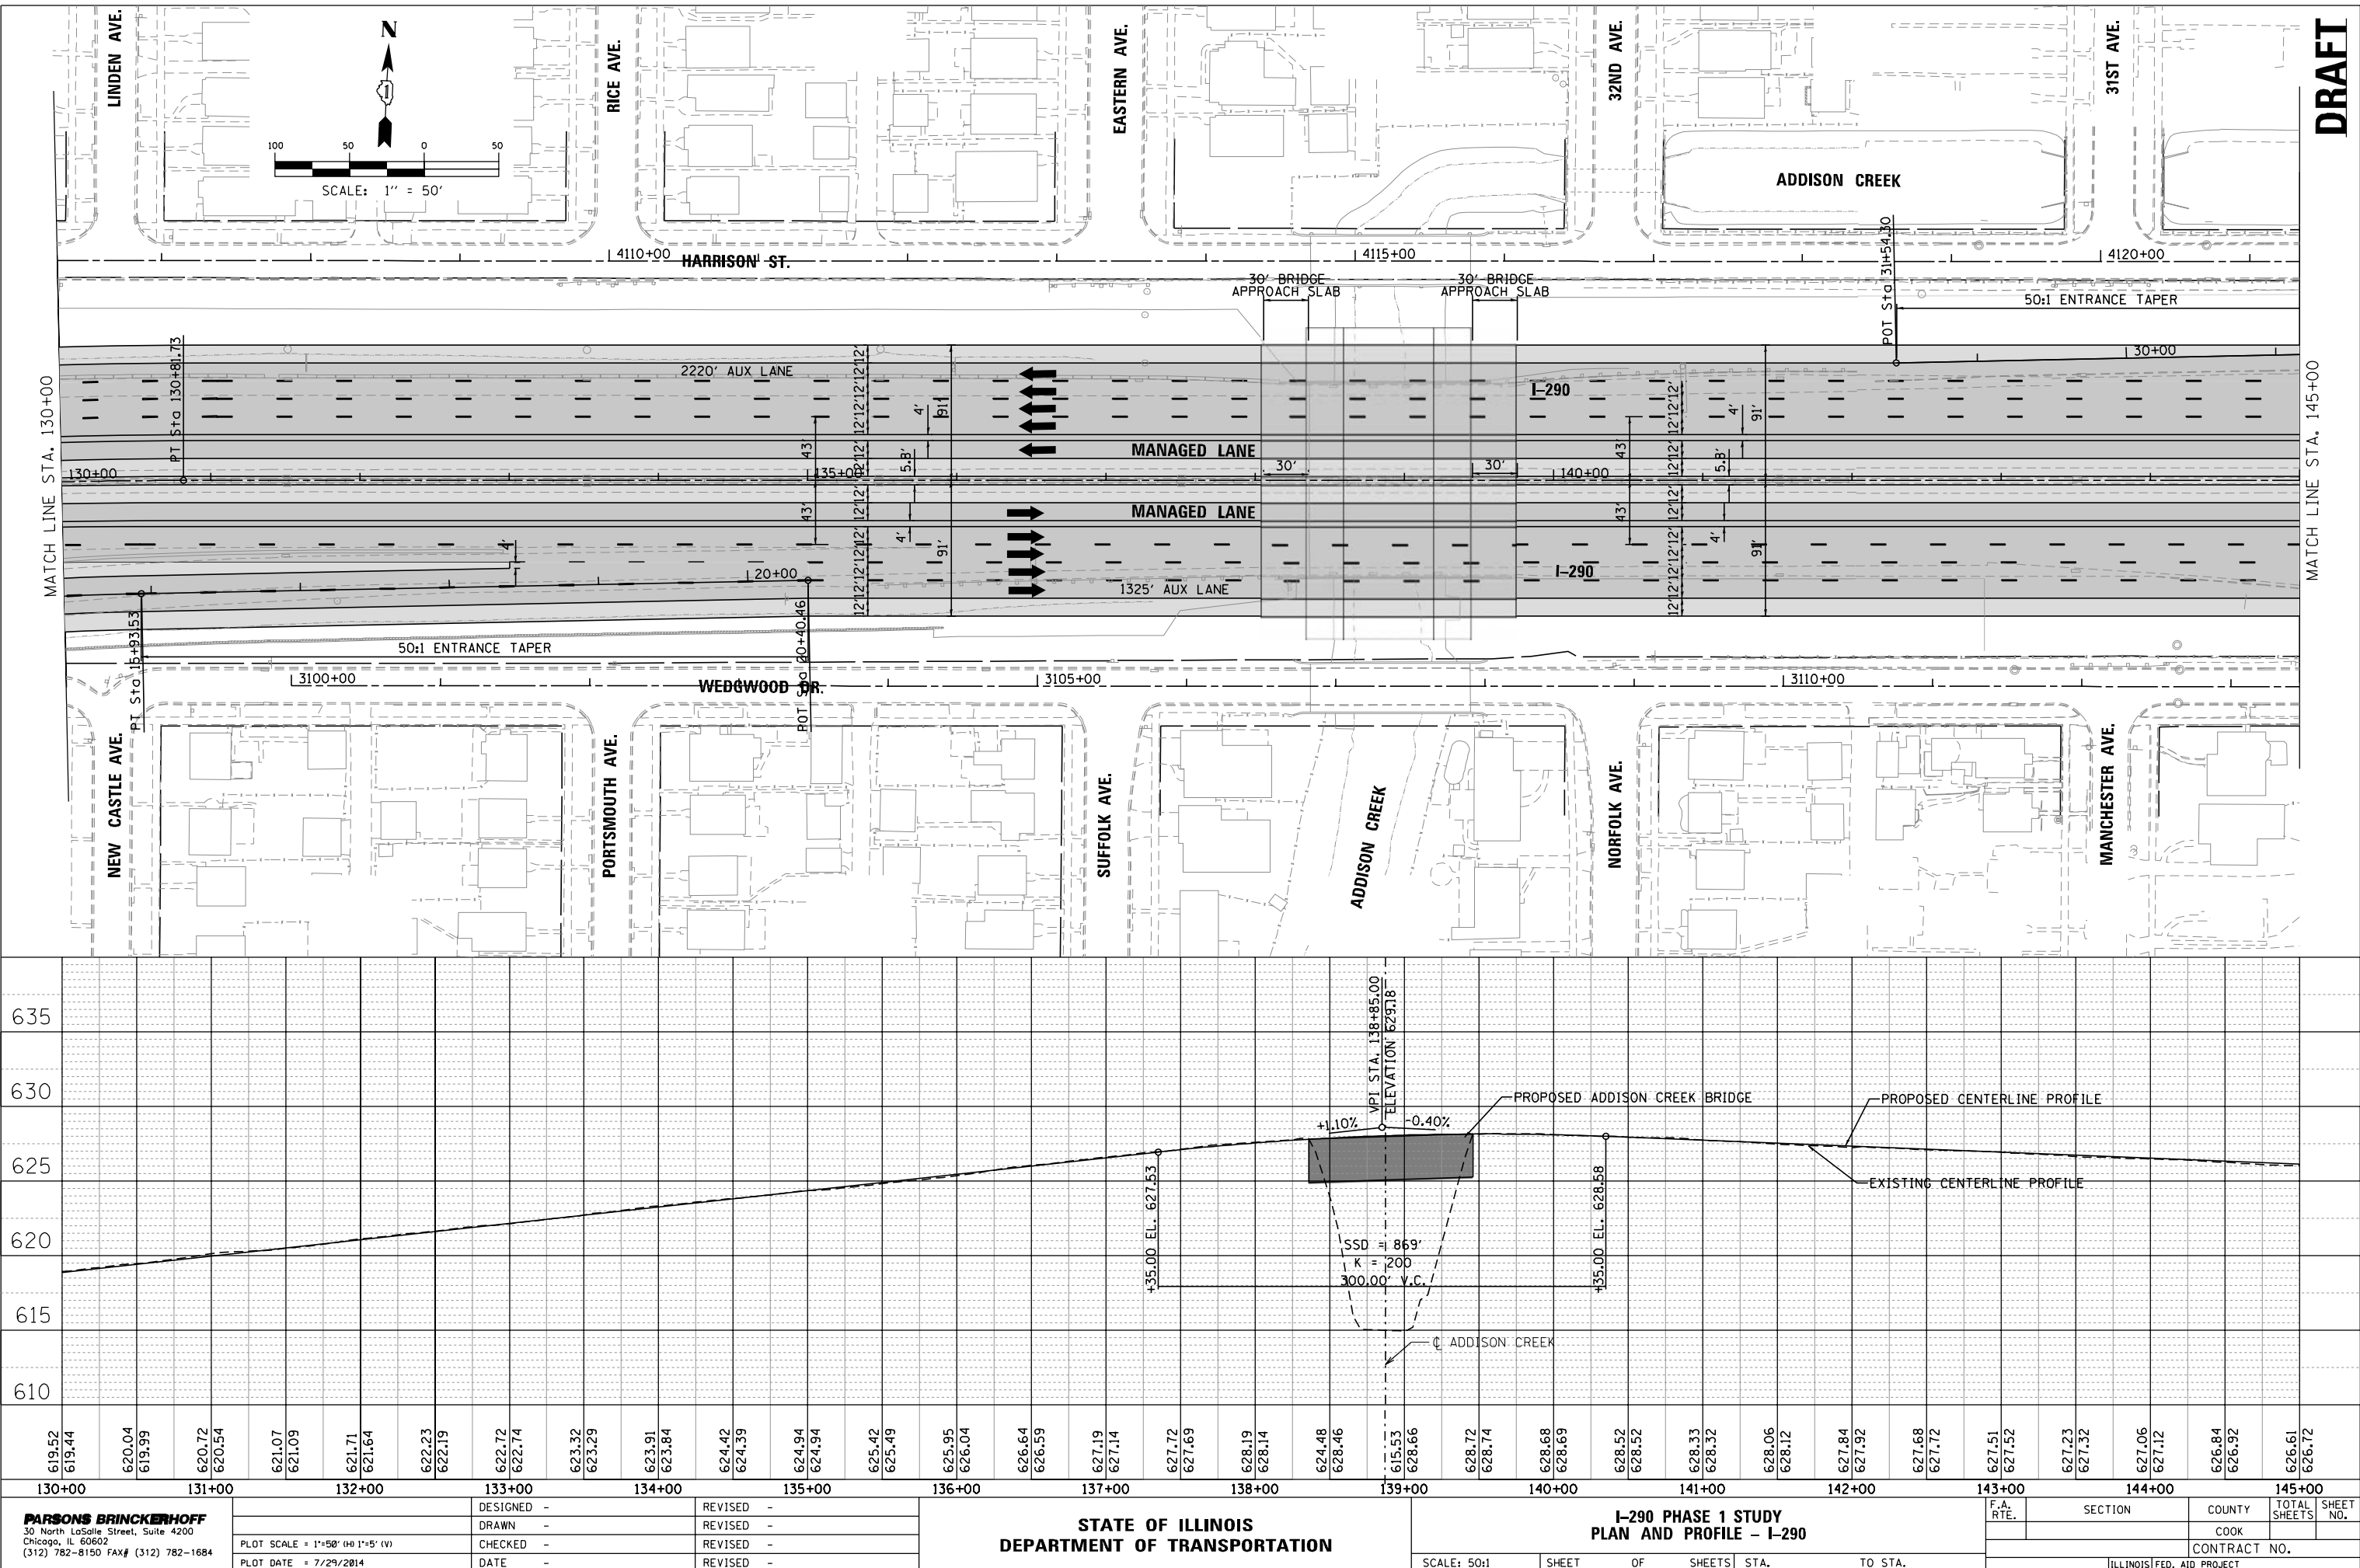

PARSONS BRINCKERHOFF
 30 North LaSalle Street, Suite 4200
 Chicago, IL 60602
 (312) 782-8150 FAX# (312) 782-1684

DESIGNED -	REVISIED -
DRAWN -	REVISIED -
CHECKED -	REVISIED -
DATE -	REVISIED -

DESIGNED -	REVISIED -
DRAWN -	REVISIED -
CHECKED -	REVISIED -
DATE -	REVISIED -



STATE OF ILLINOIS
DEPARTMENT OF TRANSPORTATION

I-290 PHASE 1 STUDY
PLAN AND PROFILE - I-290

SCALE: 50:1 SHEET OF SHEETS STA. TO STA.

F.A. RTE.	SECTION	COUNTY	TOTAL SHEETS	SHEET NO.
		COOK		
CONTRACT NO.				
ILLINOIS FED. AID PROJECT				

DRAFT

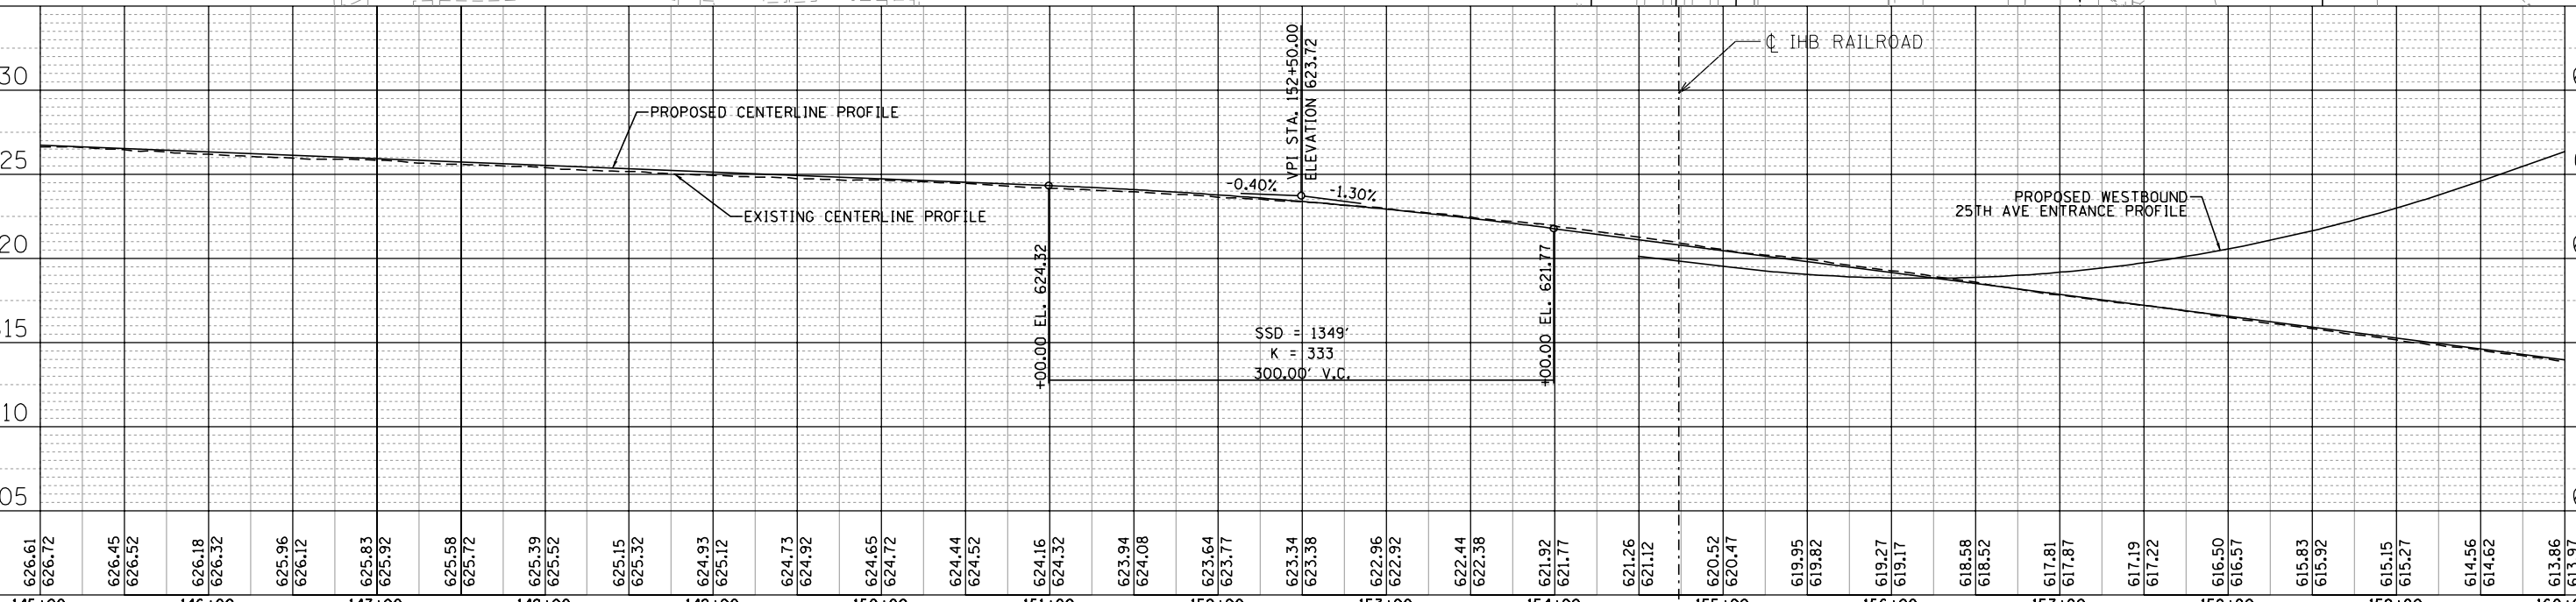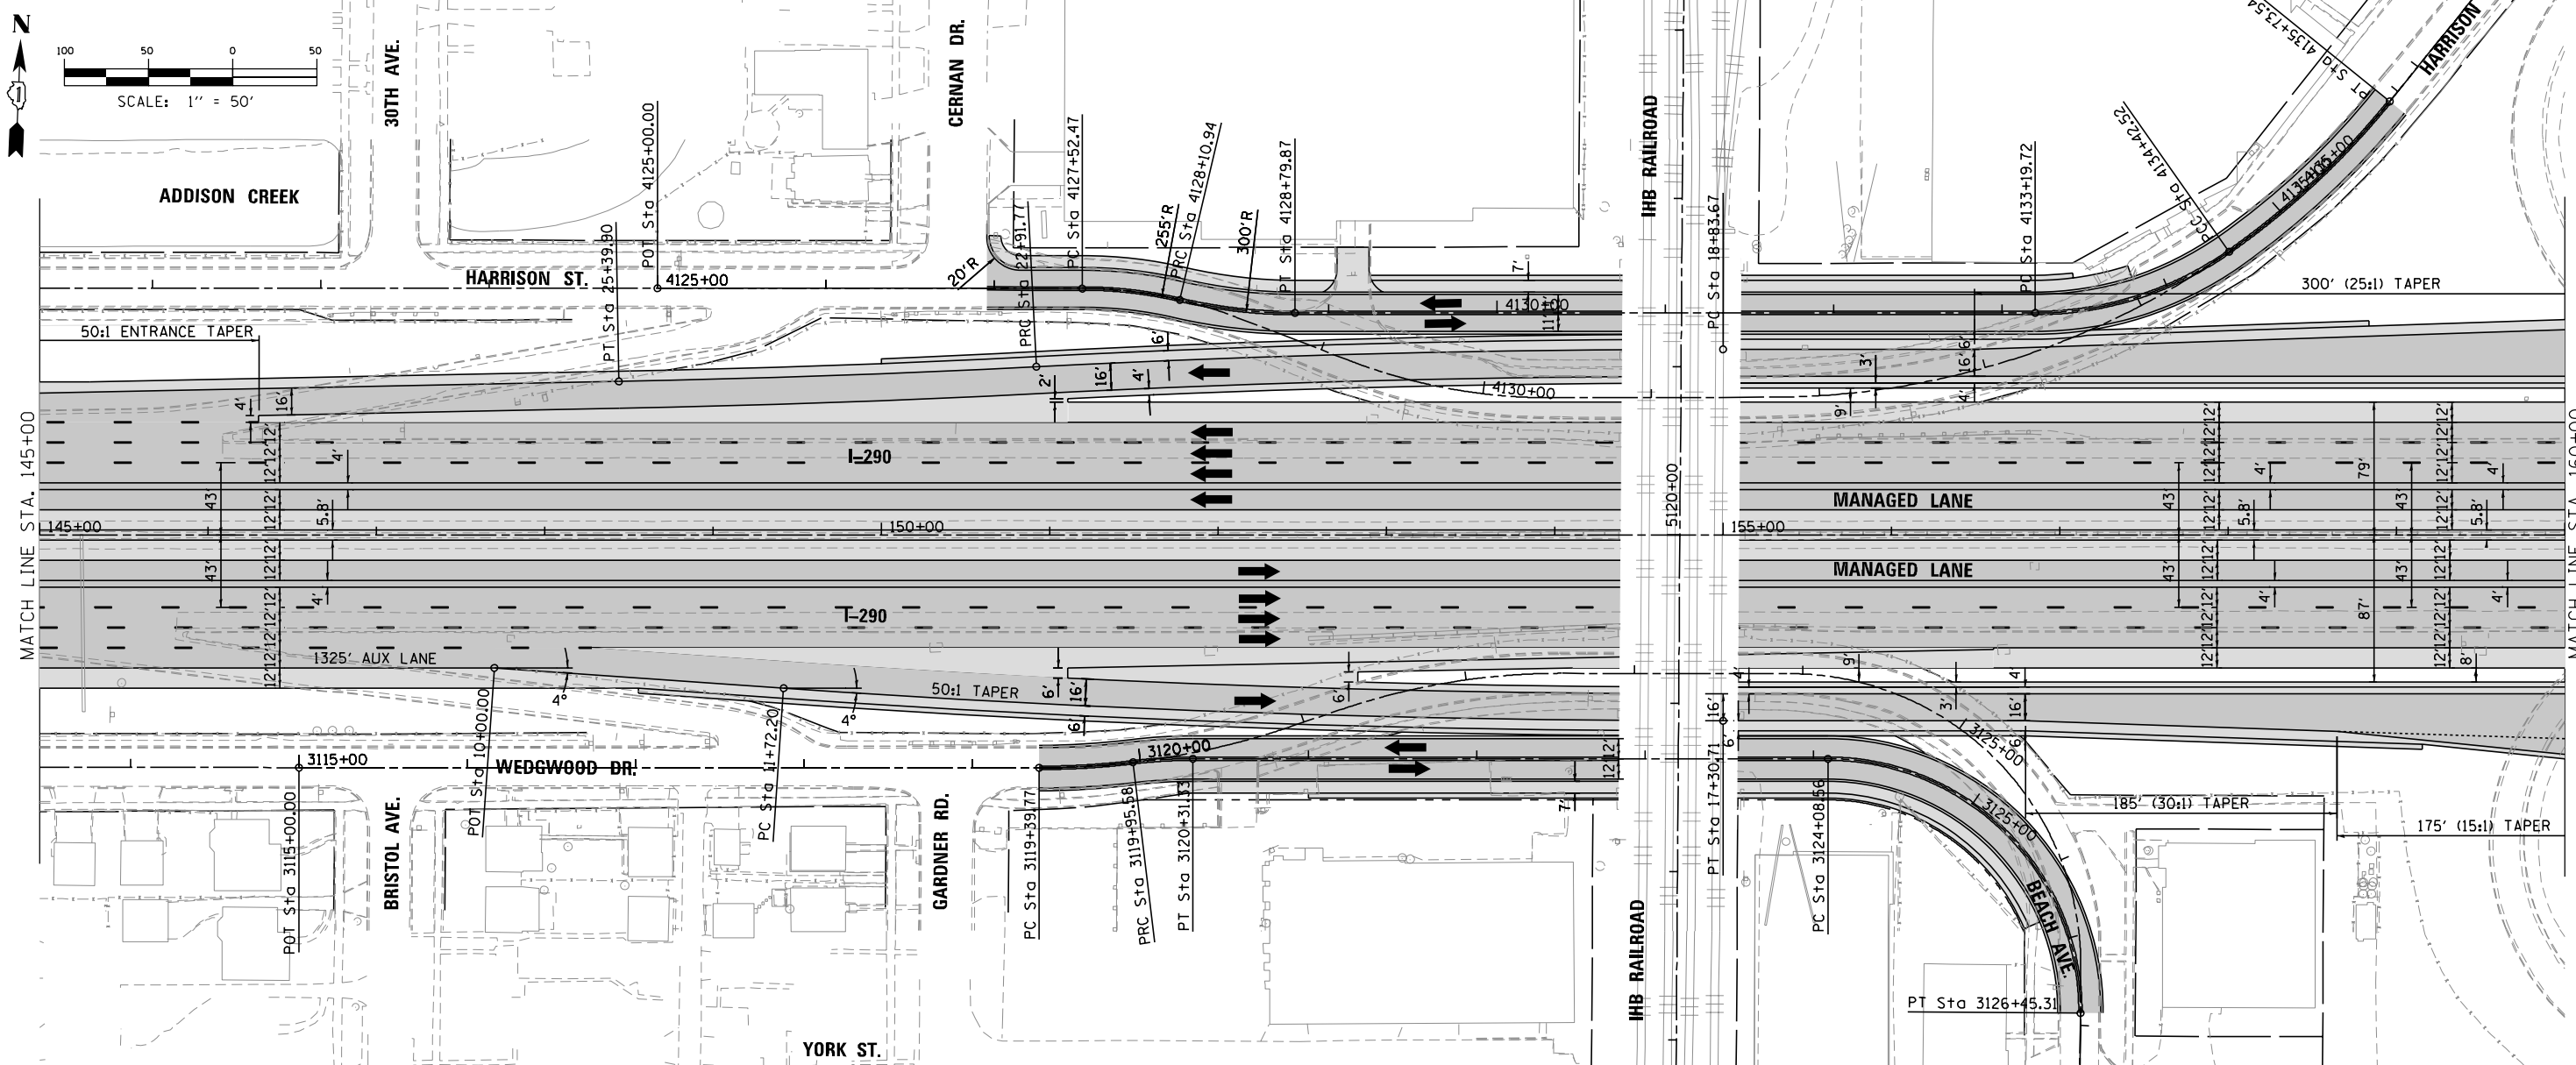

626.61	626.72	626.45	626.52	626.18	626.32	625.96	626.12	625.83	625.92	625.58	625.72	625.39	625.52	625.15	625.32	624.93	625.12	624.73	624.92	624.65	624.72	624.44	624.52	624.16	624.32	623.94	624.08	623.64	623.77	623.34	623.38	622.96	622.92	622.44	622.38	621.92	621.77	621.26	621.12	620.52	620.47	619.95	619.82	619.27	619.17	618.58	618.52	617.81	617.87	617.19	617.22	616.50	616.57	615.83	615.92	615.15	615.27	614.56	614.62	613.86	613.97
145+00	146+00	147+00	148+00	149+00	150+00	151+00	152+00	153+00	154+00	155+00	156+00	157+00	158+00	159+00	160+00	

PLAN	SURVEYED	BY	DATE
	PLOTTED		
	CHECKED		
	AT		
	FILE NAME		
	NO.		

PROFILE	SURVEYED	BY	DATE
	GRADES CHECKED		
	STRUCTURE NOTATIONS CHKD		
	NO.		

PARSONS BRINCKERHOFF
 30 North LaSalle Street, Suite 4200
 Chicago, IL 60602
 (312) 782-8150 FAX# (312) 782-1684

STATE OF ILLINOIS
DEPARTMENT OF TRANSPORTATION

I-290 PHASE 1 STUDY
PLAN AND PROFILE - I-290



SCALE: 50:1 SHEET OF SHEETS STA. TO STA.

F.A. RTE.	SECTION	COUNTY	TOTAL SHEETS	SHEET NO.
		COOK		
CONTRACT NO.				
ILLINOIS FED. AID PROJECT				

FILE NAME = T:\16778a\Civil\Plans\Plan_Prof_Sheet.dgn

PLAN	SURVEYED	BY	DATE
	PLOTTED		
	CHECKED		
	AT		
	FILE NAME		
	NO.		

PROFILE	SURVEYED	BY	DATE
	PLOTTED		
	CHECKED		
	AT		
	FILE NAME		
	NO.		

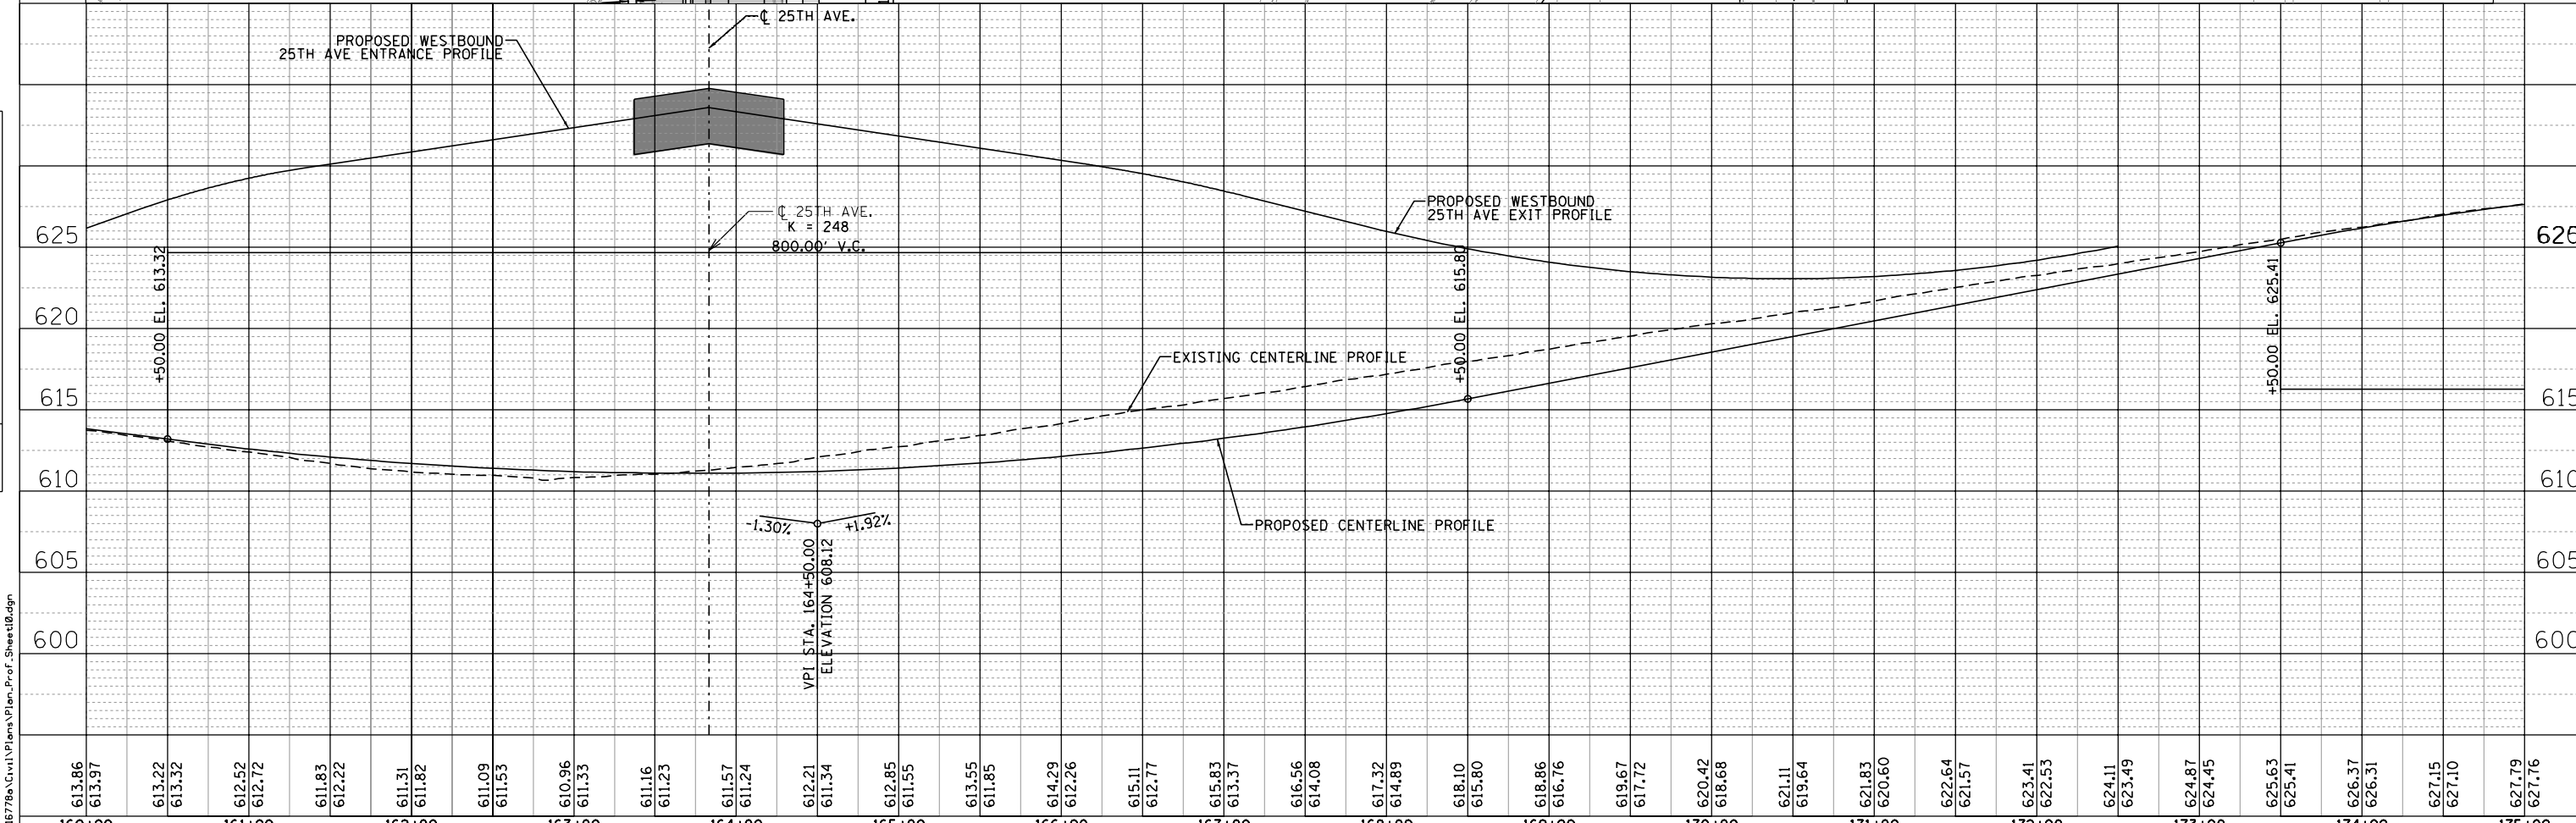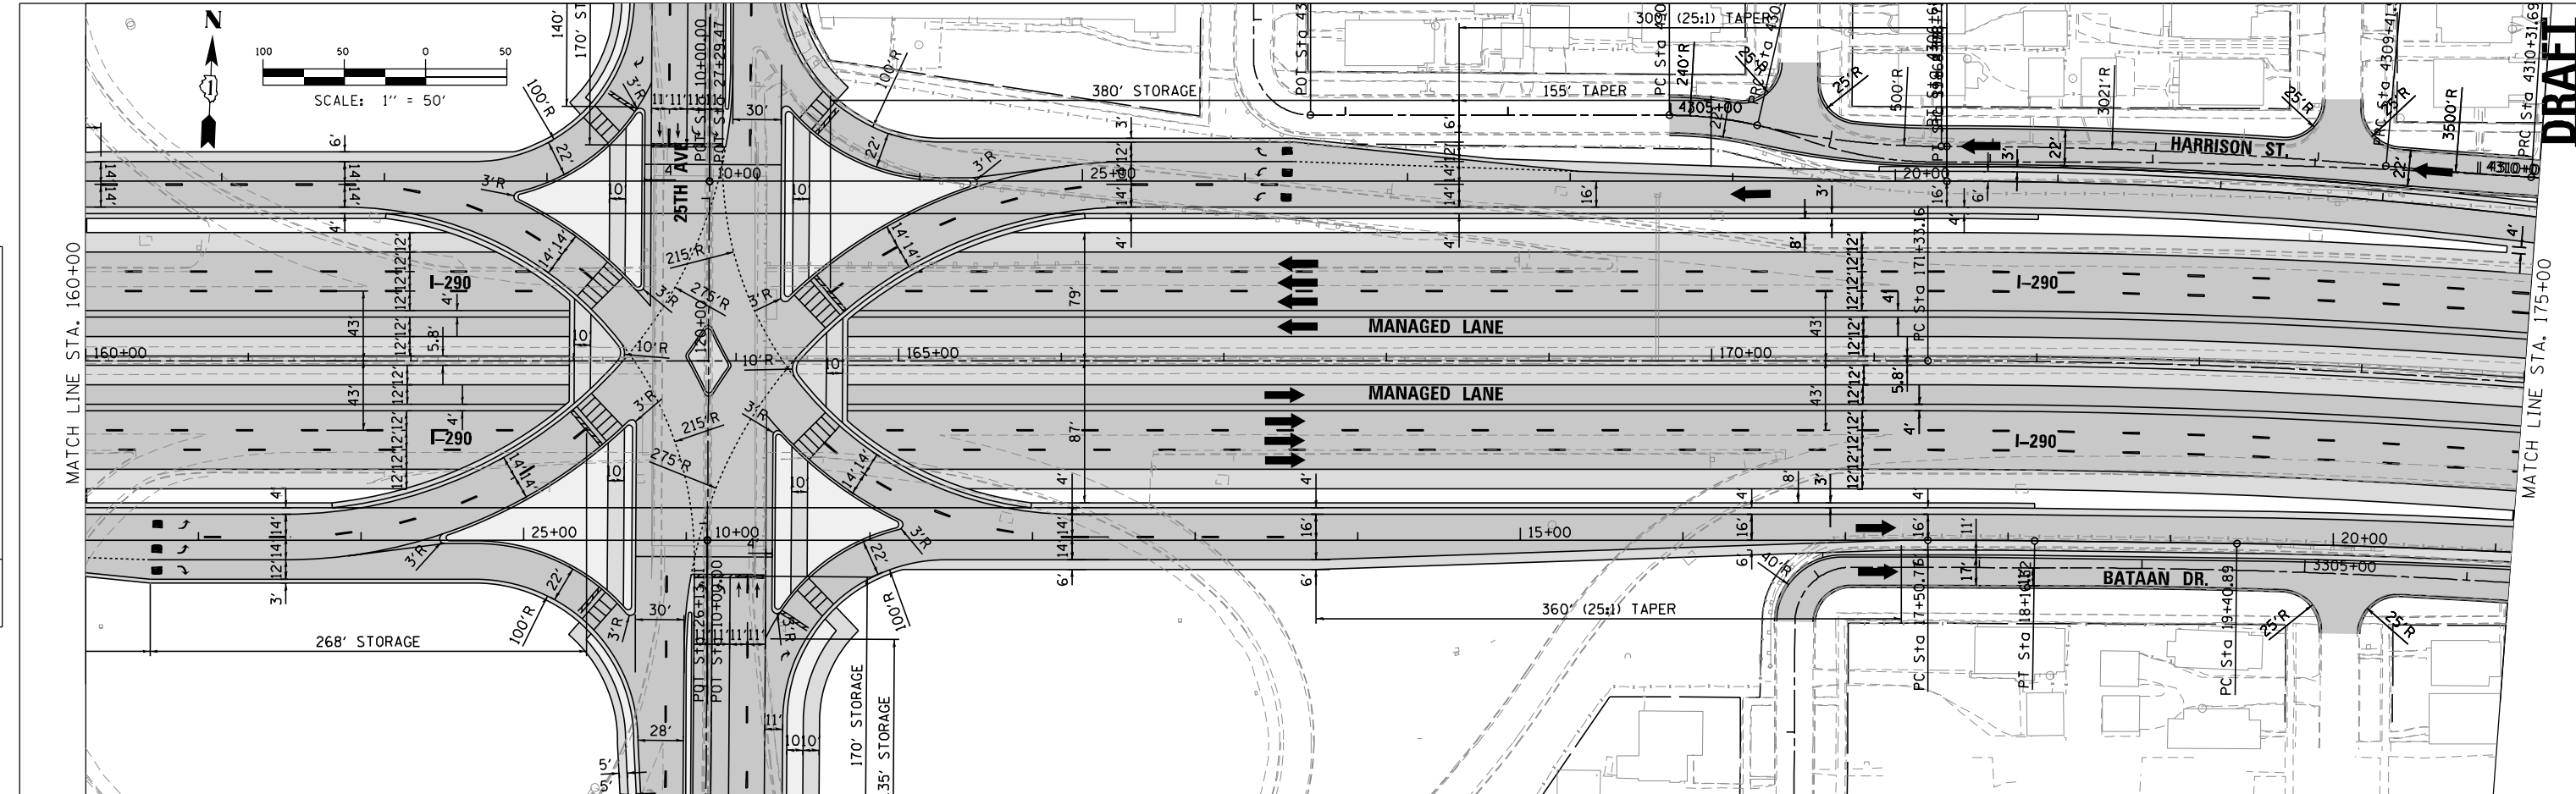

613.86	613.97	613.22	613.32	612.52	612.72	611.83	612.22	611.31	611.82	611.09	611.53	610.96	611.33	611.16	611.23	611.57	611.24	612.21	611.34	612.85	611.55	613.55	611.85	614.29	612.26	615.11	612.77	615.83	613.37	616.56	614.08	617.32	614.89	618.10	615.80	618.86	616.76	619.67	617.72	620.42	618.68	621.11	619.64	621.83	620.60	622.64	621.57	623.41	622.53	624.11	623.49	624.87	624.45	625.63	625.41	626.37	626.31	627.15	627.10	627.79	627.76
160+00	161+00	162+00	163+00	164+00	165+00	166+00	167+00	168+00	169+00	170+00	171+00	172+00	173+00	174+00	175+00	

FILE NAME = T:\16778a\Civil\Plans\Plan_Prof_Sheet1.dgn

PARSONS BRINCKERHOFF
 30 North LaSalle Street, Suite 4200
 Chicago, IL 60602
 (312) 782-8150 FAX# (312) 782-1684

DESIGNED -
 DRAWN -
 CHECKED -
 DATE -

REVISD -
 REVISD -
 REVISD -
 REVISD -


STATE OF ILLINOIS
 DEPARTMENT OF TRANSPORTATION

I-290 PHASE 1 STUDY
 PLAN AND PROFILE - I-290

SCALE: 50:1 SHEET OF SHEETS STA. TO STA.



F.A. RTE.	SECTION	COUNTY	TOTAL SHEETS	SHEET NO.
		COOK		#10*
CONTRACT NO.				
ILLINOIS FED. AID PROJECT				

DRAFT

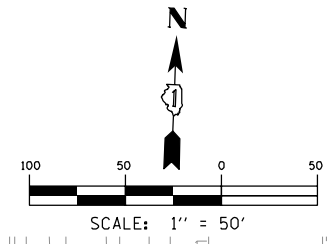

PLAN	SURVEYED	BY	DATE
	PLOTTED		
	CHECKED		
	AT		
	FILE NAME		

PROFILE	SURVEYED	BY	DATE
	PLOTTED		
	CHECKED		
	STRUCTURE		
	NOTATION		

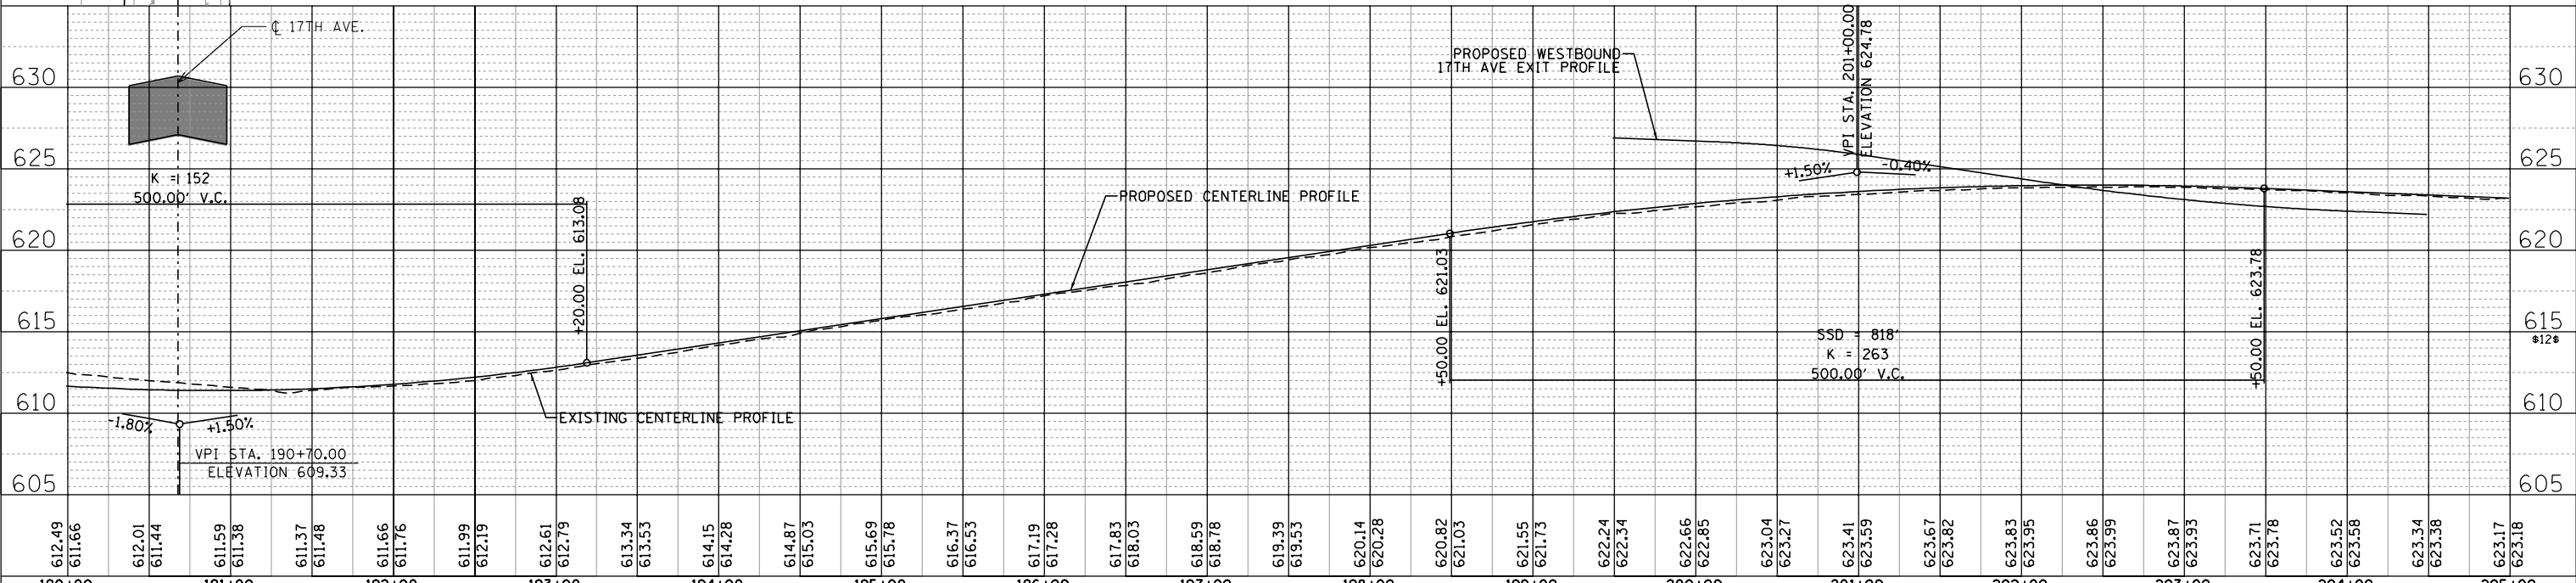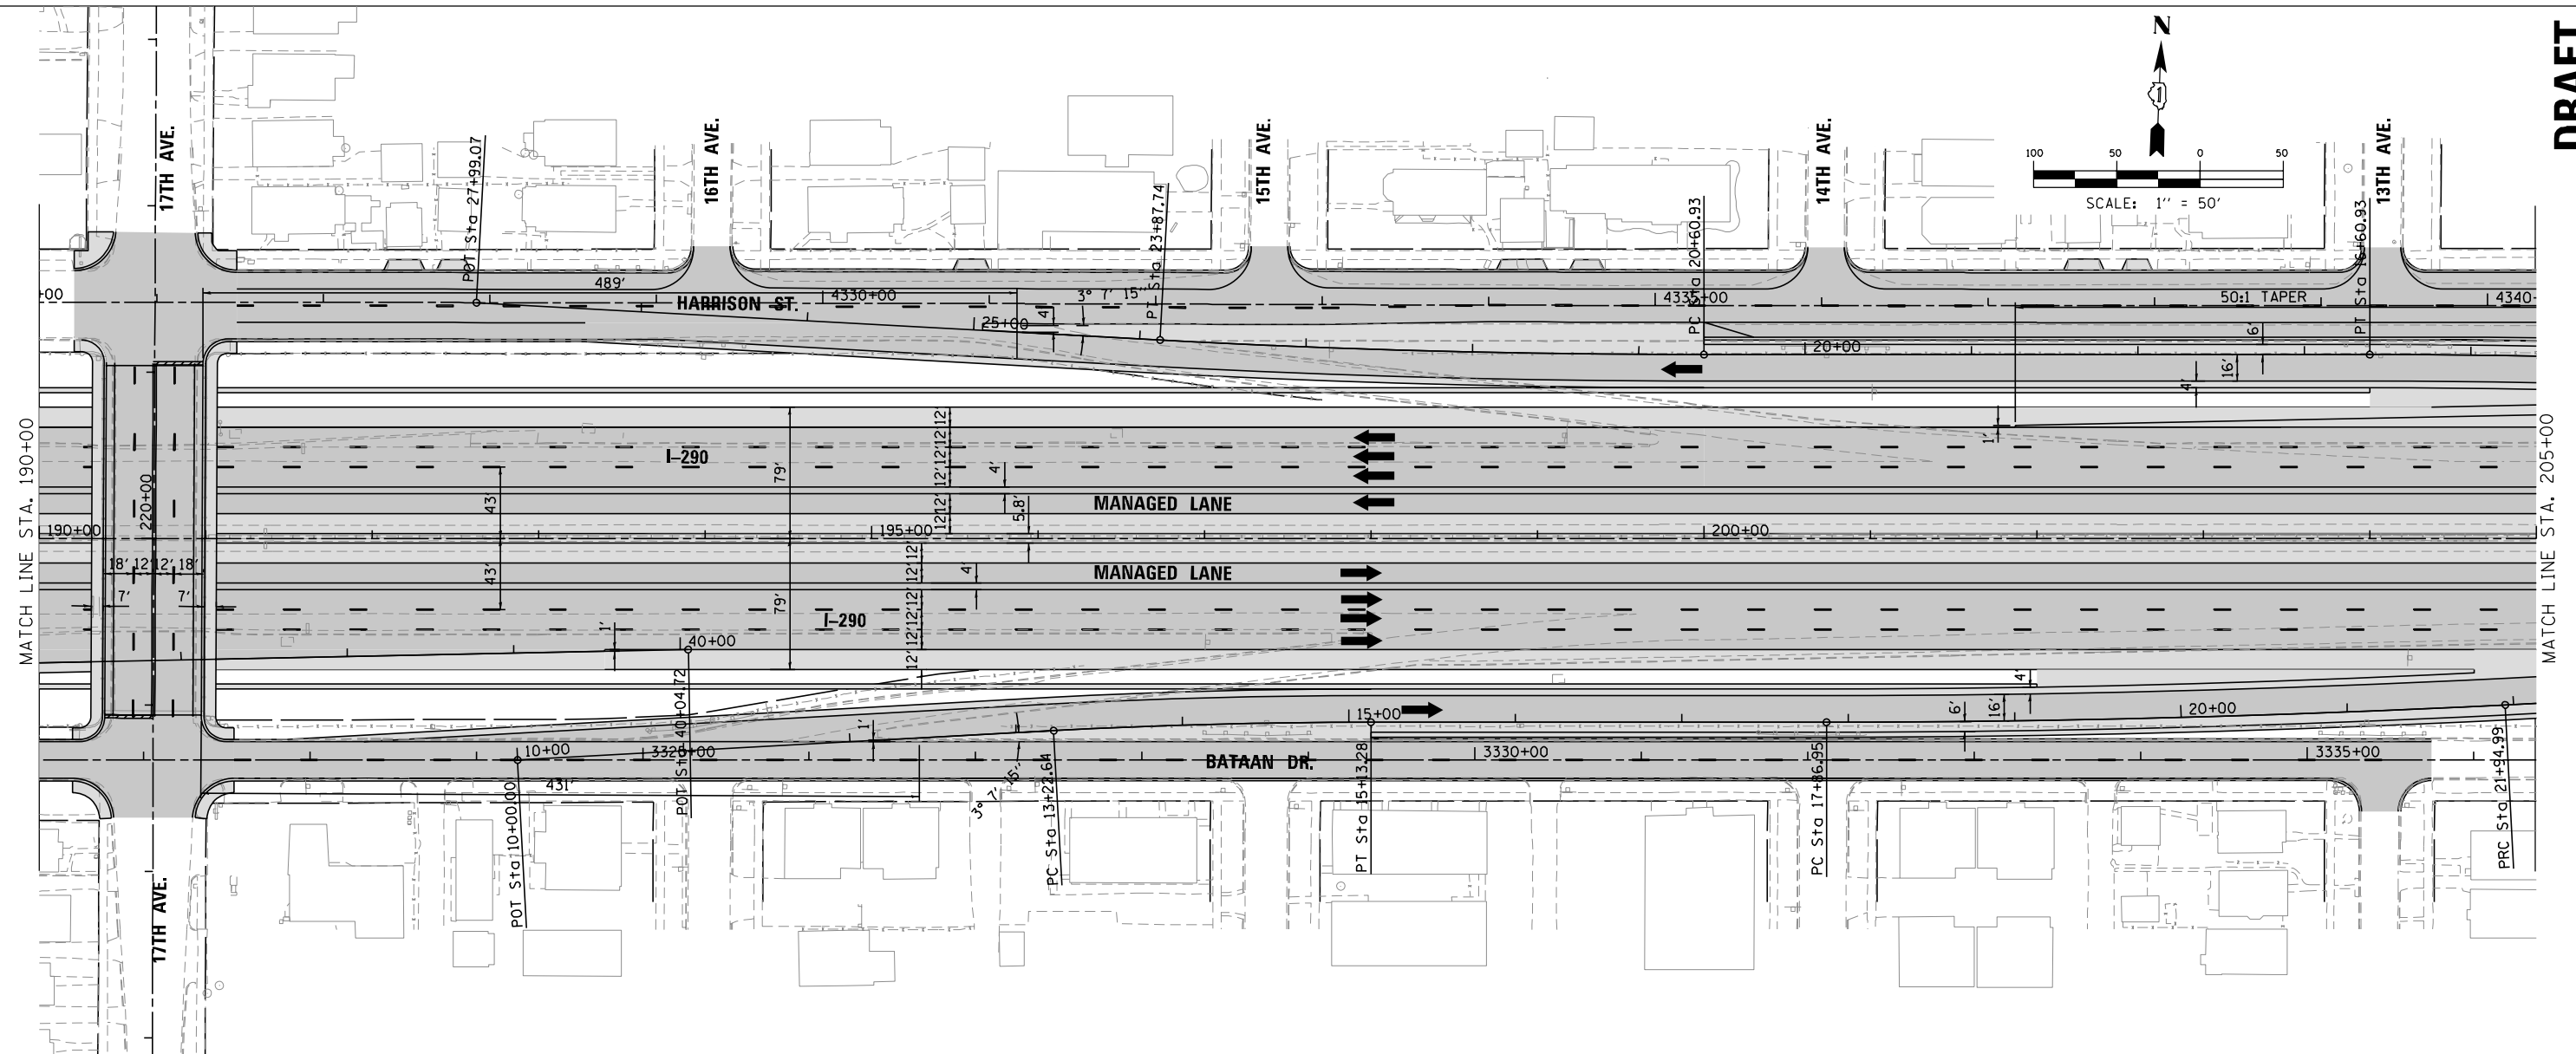

612.49	611.66	612.01	611.44	611.59	611.38	611.37	611.48	611.66	611.76	611.99	612.19	612.61	612.79	613.34	613.53	614.15	614.28	614.87	615.03	615.69	615.78	616.37	616.53	617.19	617.28	617.83	618.03	618.59	618.78	619.39	619.53	620.14	620.28	620.82	621.03	621.55	621.73	622.24	622.34	622.66	622.85	623.04	623.27	623.41	623.59	623.67	623.82	623.83	623.95	623.86	623.99	623.87	623.93	623.71	623.78	623.52	623.58	623.34	623.38	623.17	623.18
190+00	191+00	192+00	193+00	194+00	195+00	196+00	197+00	198+00	199+00	200+00	201+00	202+00	203+00	204+00	205+00	

FILE NAME = T:\16778a\Civil\Plans\Plan_Prof_Sheet1.dgn

PARSONS BRINCKERHOFF
 30 North LaSalle Street, Suite 4200
 Chicago, IL 60602
 (312) 782-8150 FAX# (312) 782-1684


DESIGNED -	REVISIED -
DRAWN -	REVISIED -
CHECKED -	REVISIED -
DATE -	REVISIED -

STATE OF ILLINOIS
 DEPARTMENT OF TRANSPORTATION

I-290 PHASE 1 STUDY
 PLAN AND PROFILE - I-290



SCALE: 50:1 SHEET OF SHEETS STA. TO STA.

F.A. RTE.	SECTION	COUNTY	TOTAL SHEETS	SHEET NO.
		COOK		
CONTRACT NO.				
ILLINOIS FED. AID PROJECT				

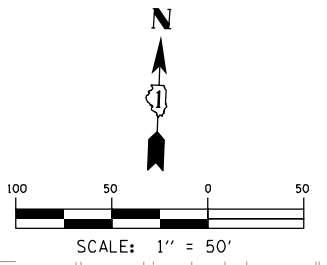

PLAN	SURVEYED	BY	DATE
	PLOTTED		
	CHECKED		
	AT		
	FILE NAME		

PROFILE	SURVEYED	BY	DATE
	GRADES CHECKED		
	STRUCTURE		
	NOTATIONS CHKD		

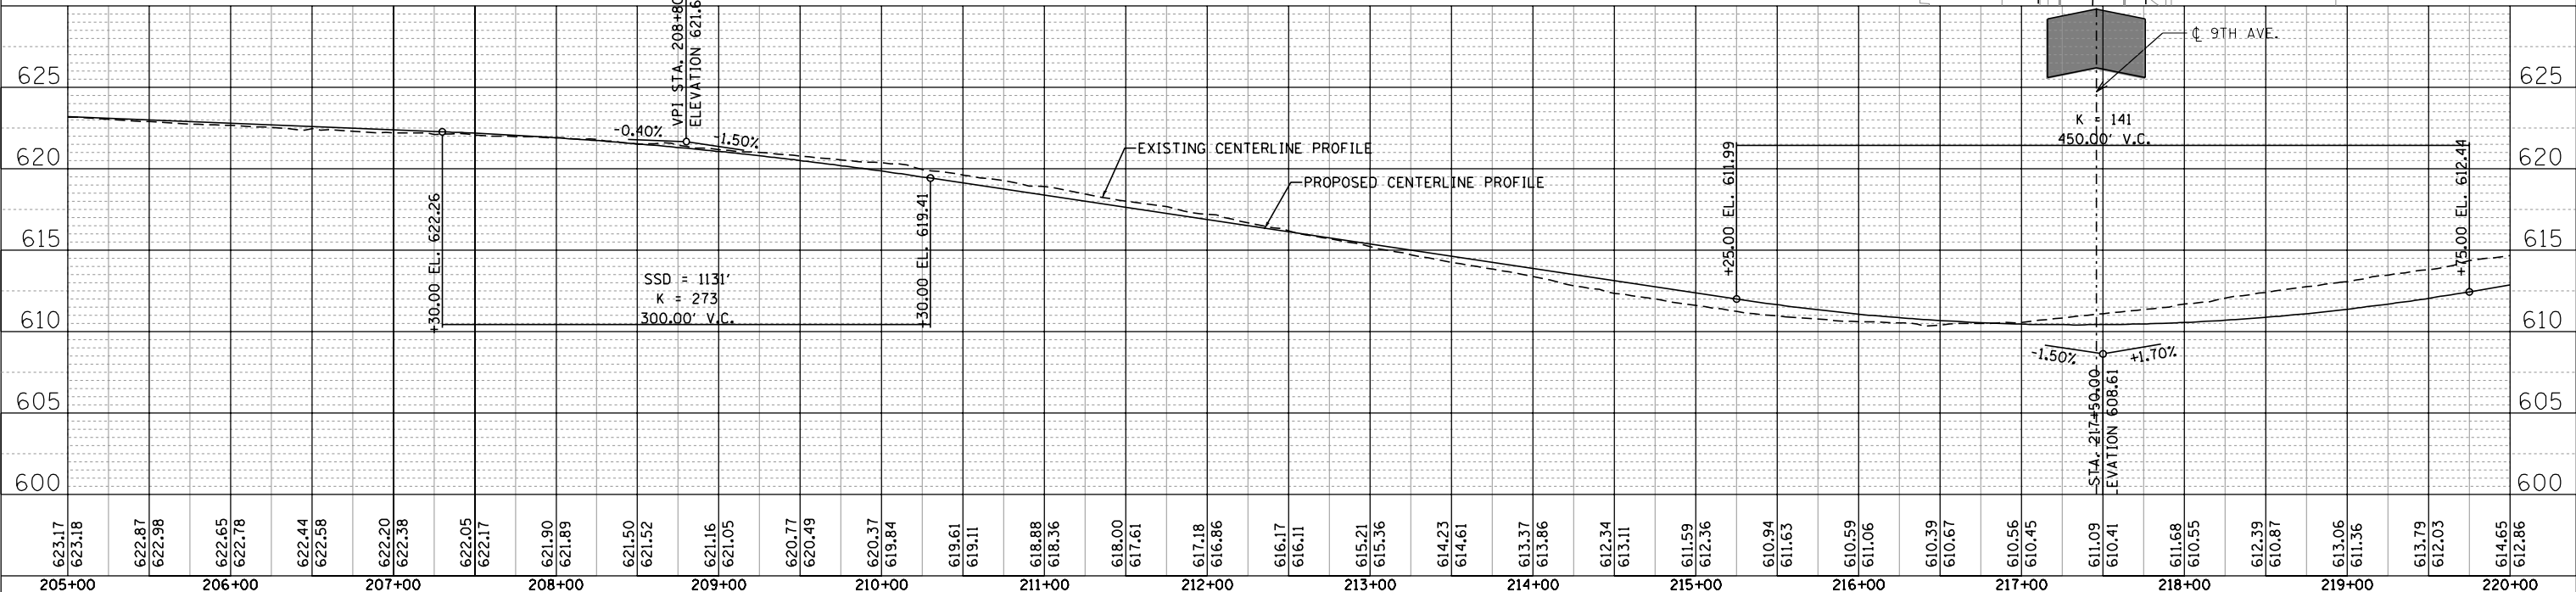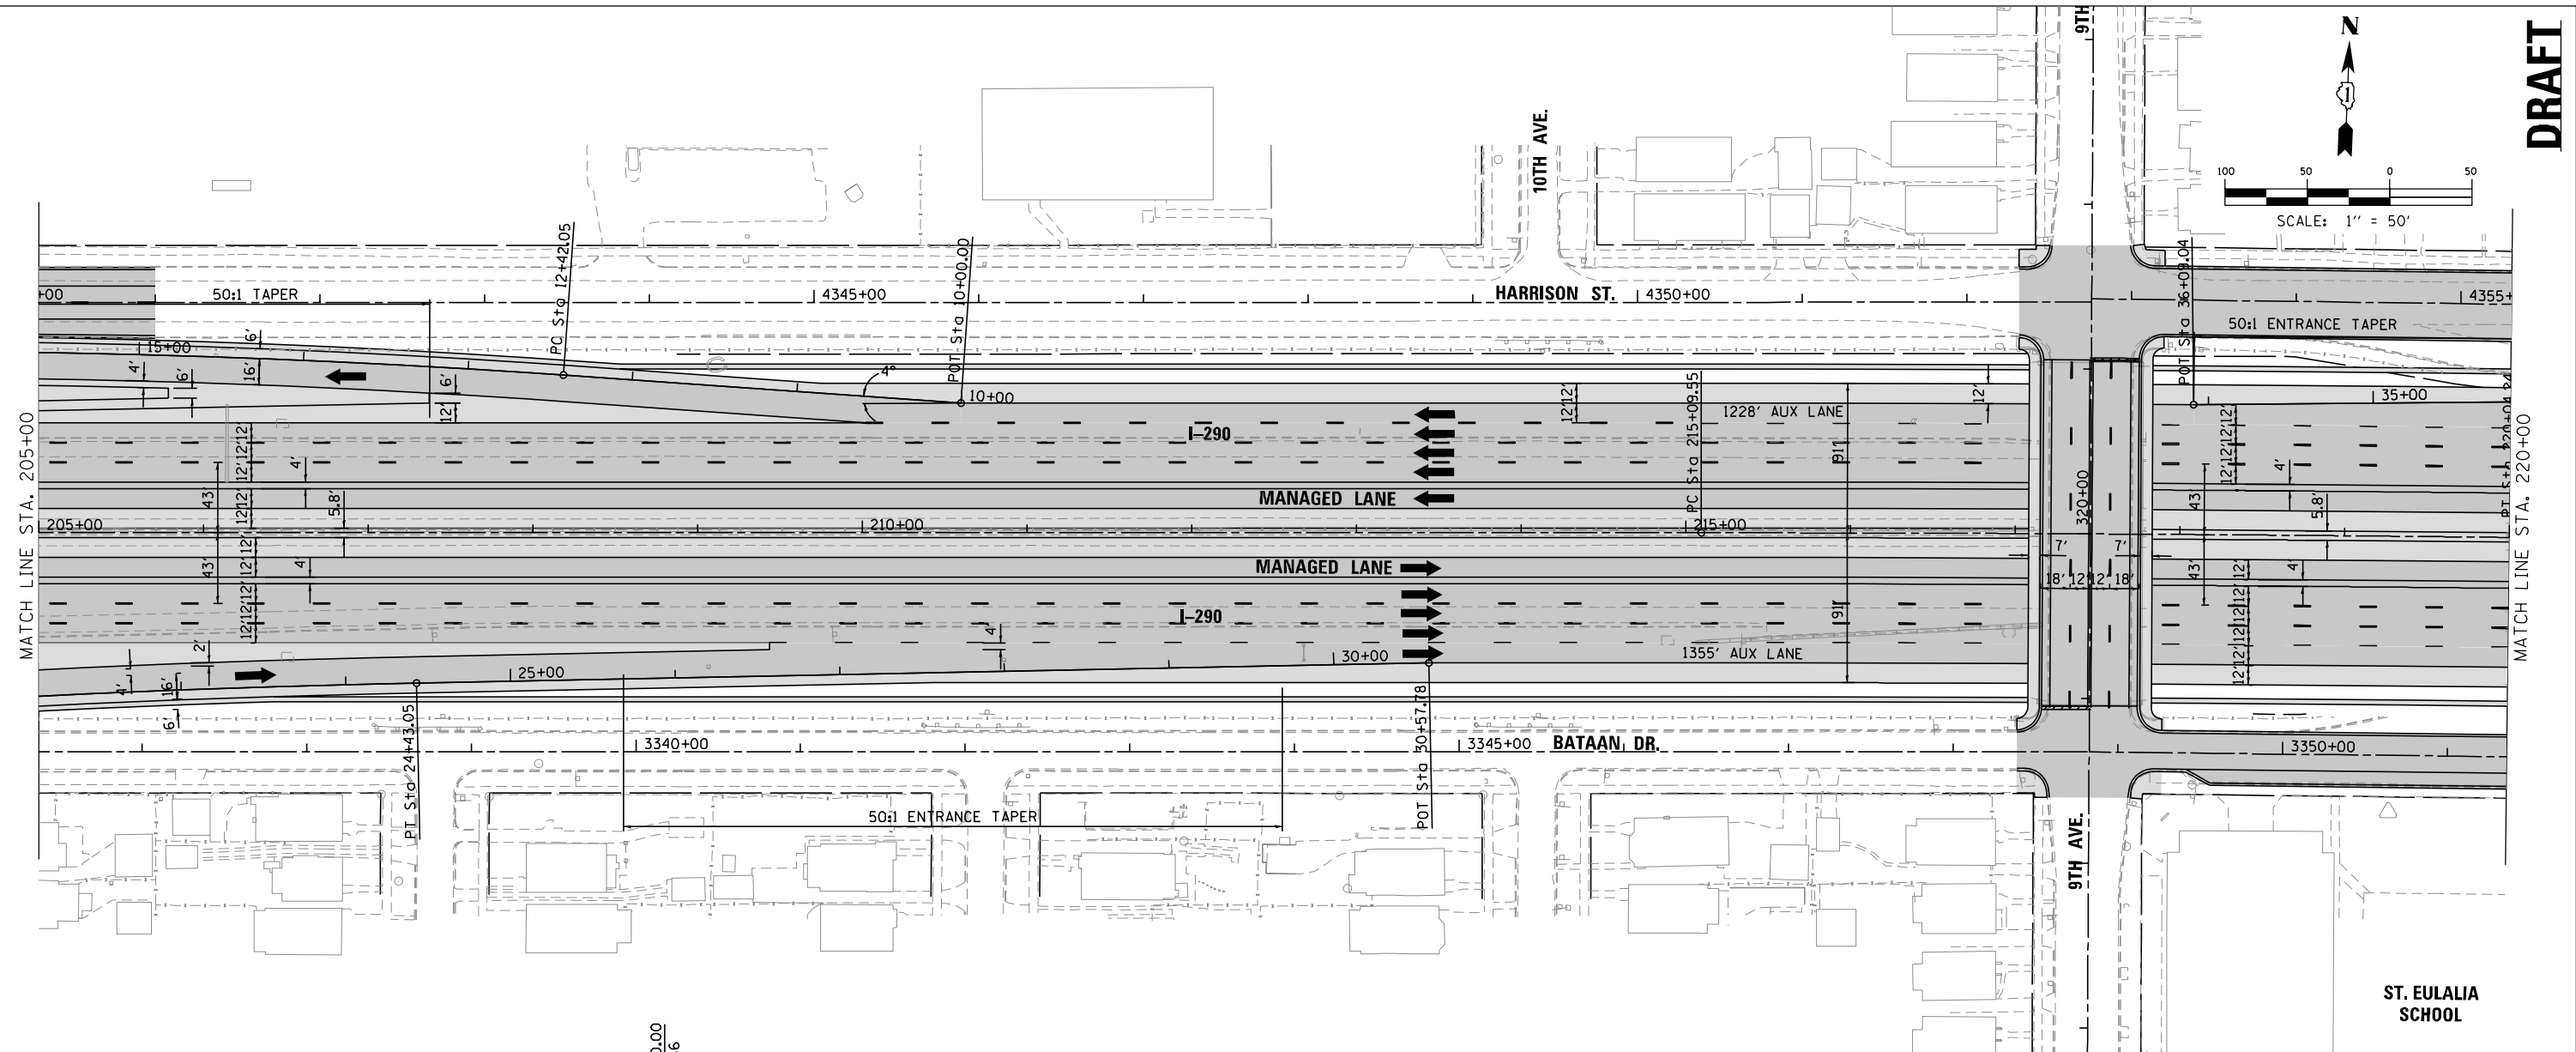

FILE NAME = T:\16778a\Civil\Plans\Plan_Prof_Sheet13.dgn

PARSONS BRINCKERHOFF
 30 North LaSalle Street, Suite 4200
 Chicago, IL 60602
 (312) 782-8150 FAX# (312) 782-1684

DESIGNED -	REVISIED -
DRAWN -	REVISIED -
CHECKED -	REVISIED -
DATE -	REVISIED -

**STATE OF ILLINOIS
 DEPARTMENT OF TRANSPORTATION**

**I-290 PHASE 1 STUDY
 PLAN AND PROFILE - I-290**



SCALE: 50:1 SHEET OF SHEETS STA. TO STA.

F.A. RTE.	SECTION	COUNTY	TOTAL SHEETS	SHEET NO.
		COOK		
CONTRACT NO.				
ILLINOIS FED. AID PROJECT				

PLAN	SURVEYED	BY	DATE
	PLOTTED		
	GRADES CHECKED		
	STRUCTURE NOTATIONS CHKD		
	NOTE BOOK NO.		
	CHECKED AT		
	FILE NAME		

PROFILE	SURVEYED	BY	DATE
	PLOTTED		
	GRADES CHECKED		
	STRUCTURE NOTATIONS CHKD		
	NOTE BOOK NO.		
	CHECKED AT		
	FILE NAME		

FILE NAME = T:\16778a\Civil\Plans\Plan_Prof_Sheet.dgn

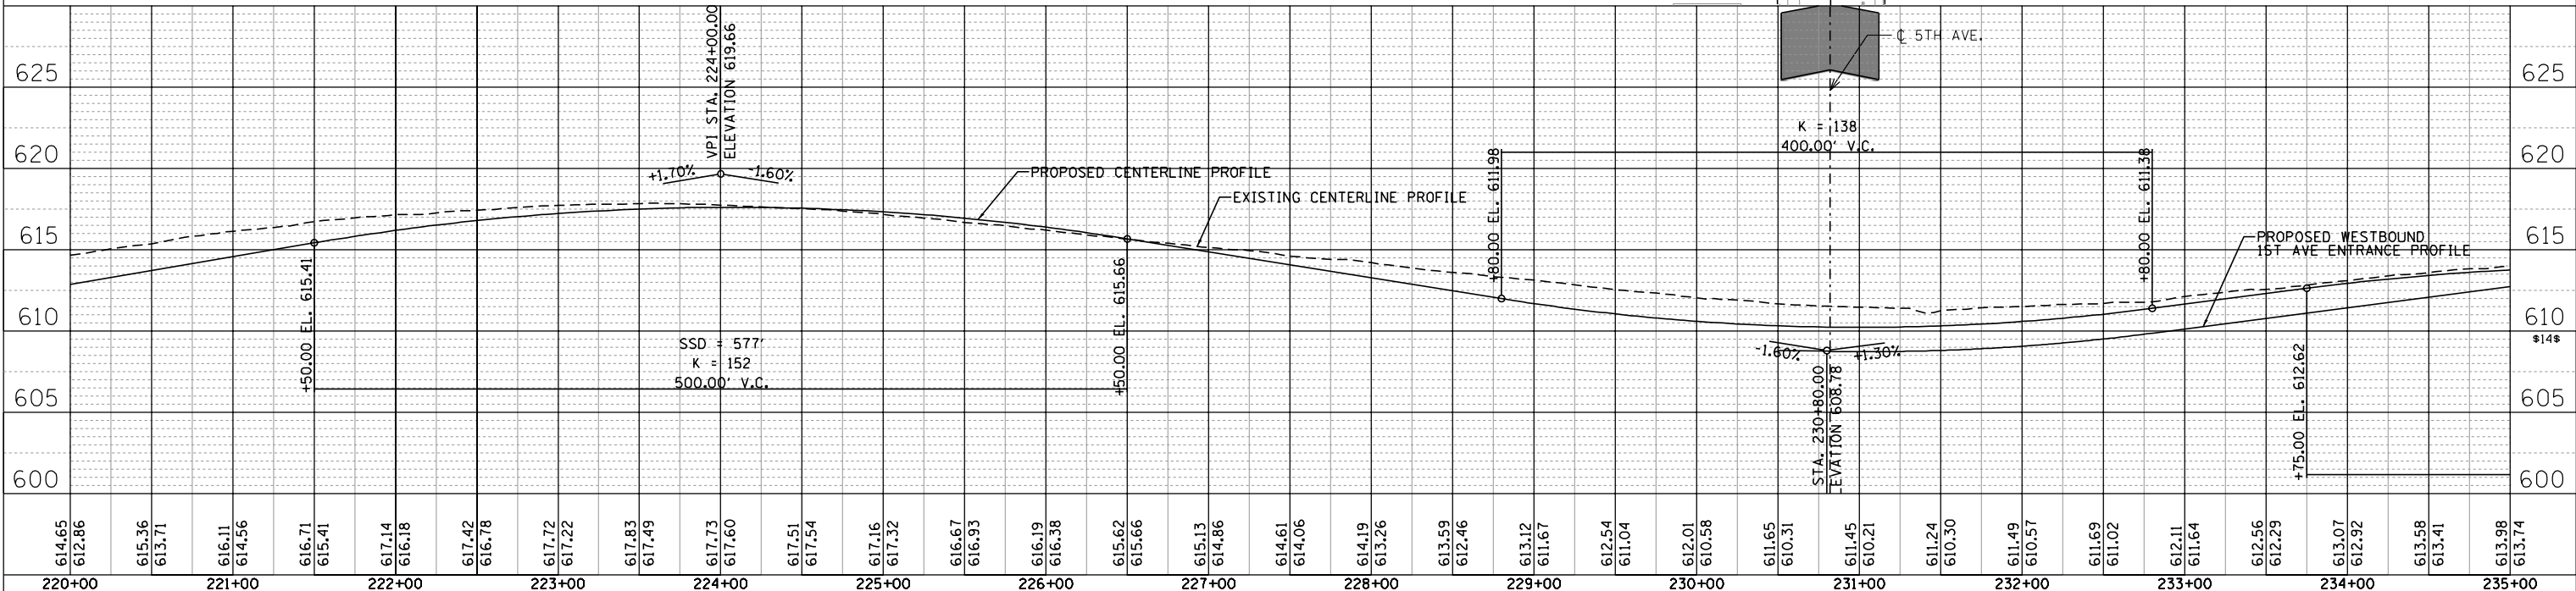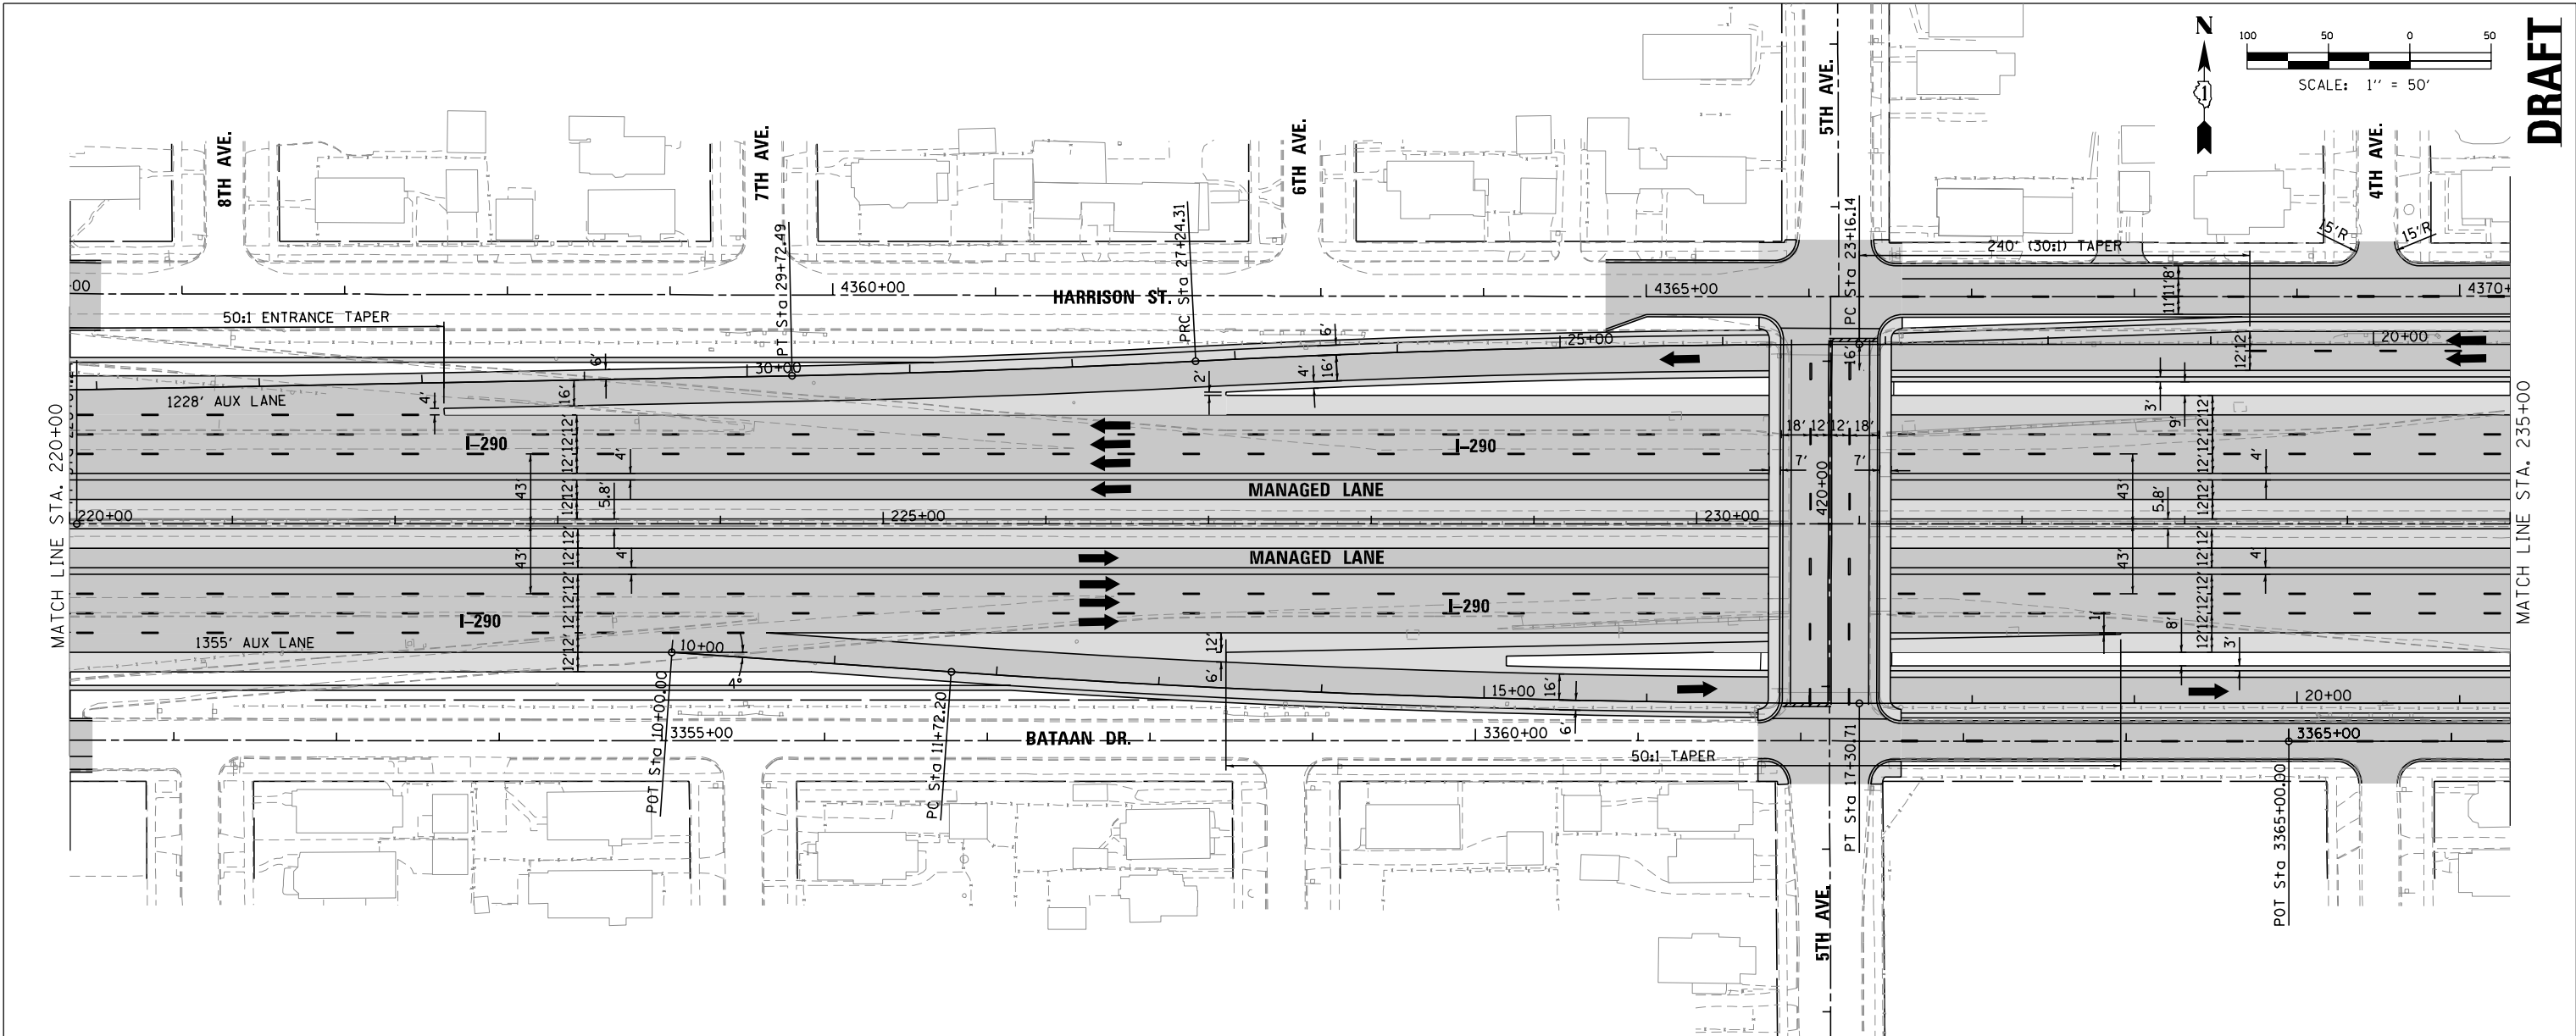

614.65	612.86	615.36	613.71	616.11	614.56	616.71	615.41	617.14	616.18	617.42	616.78	617.72	617.22	617.83	617.49	617.73	617.60	617.51	617.54	617.16	617.32	616.67	616.93	616.19	616.38	615.62	615.66	615.13	614.86	614.61	614.06	614.19	613.26	613.59	612.46	613.12	611.67	612.54	611.04	612.01	610.58	611.65	610.31	611.45	610.21	611.24	610.50	611.49	610.57	611.69	611.02	612.11	611.64	612.56	612.29	613.07	612.92	613.58	613.41	613.98	613.74
220+00	221+00	222+00	223+00	224+00	225+00	226+00	227+00	228+00	229+00	230+00	231+00	232+00	233+00	234+00	235+00	
DESIGNED -		REVISED -		DESIGNED -		REVISED -		DESIGNED -		REVISED -		DESIGNED -		REVISED -	
DRAWN -		REVISED -		DRAWN -		REVISED -		DRAWN -		REVISED -		DRAWN -		REVISED -	
CHECKED -		REVISED -		CHECKED -		REVISED -		CHECKED -		REVISED -		CHECKED -		REVISED -	
DATE -		REVISED -		DATE -		REVISED -		DATE -		REVISED -		DATE -		REVISED -	

PARSONS BRINCKERHOFF
 30 North LaSalle Street, Suite 4200
 Chicago, IL 60602
 (312) 782-8150 FAX# (312) 782-1684

DESIGNED -
 DRAWN -
 CHECKED -
 DATE -


REVISED -
 REVISED -
 REVISED -
 REVISED -

**STATE OF ILLINOIS
 DEPARTMENT OF TRANSPORTATION**


**I-290 PHASE 1 STUDY
 PLAN AND PROFILE - I-290**

F.A. RTE.	SECTION	COUNTY	TOTAL SHEETS	SHEET NO.
		COOK		
CONTRACT NO.				
ILLINOIS FED. AID PROJECT				

SCALE: 50:1 SHEET OF SHEETS STA. TO STA.


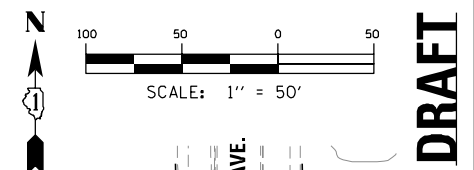


DRAFT

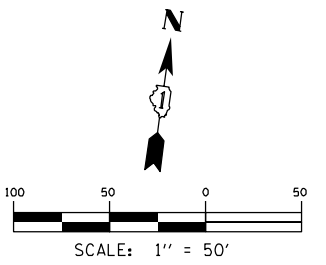

PLAN	SURVEYED	BY	DATE
	PLOTTED		
	CHECKED		
	AT		
	NO. 1		

PROFILE	SURVEYED	BY	DATE
	PLOTTED		
	CHECKED		
	AT		
	NO. 1		

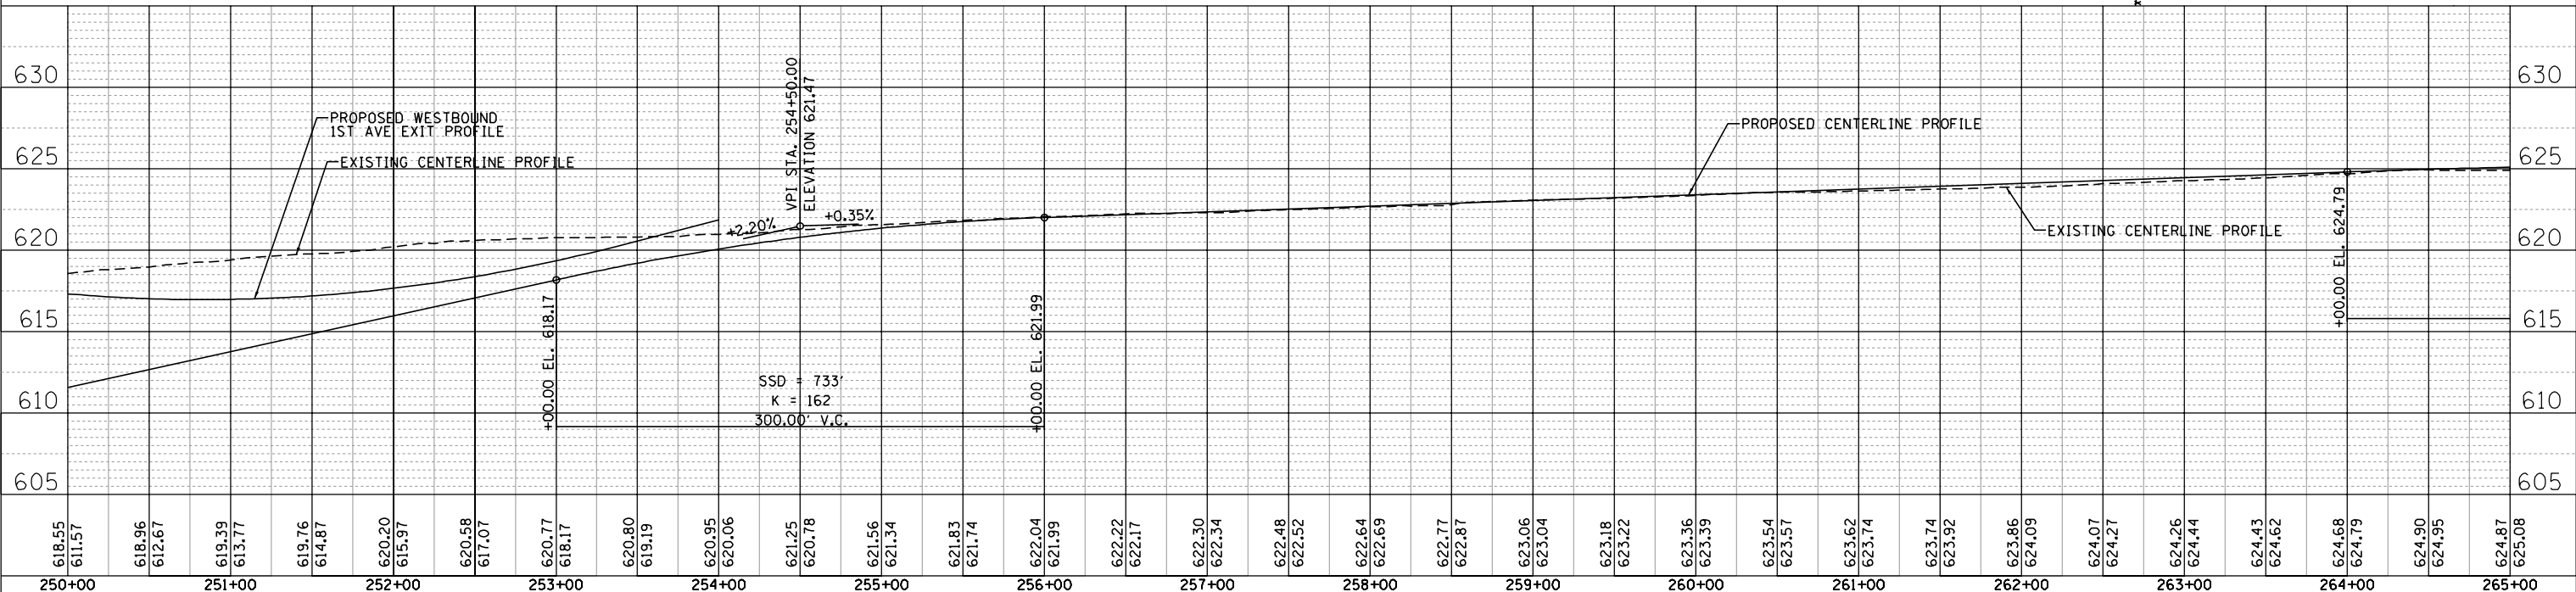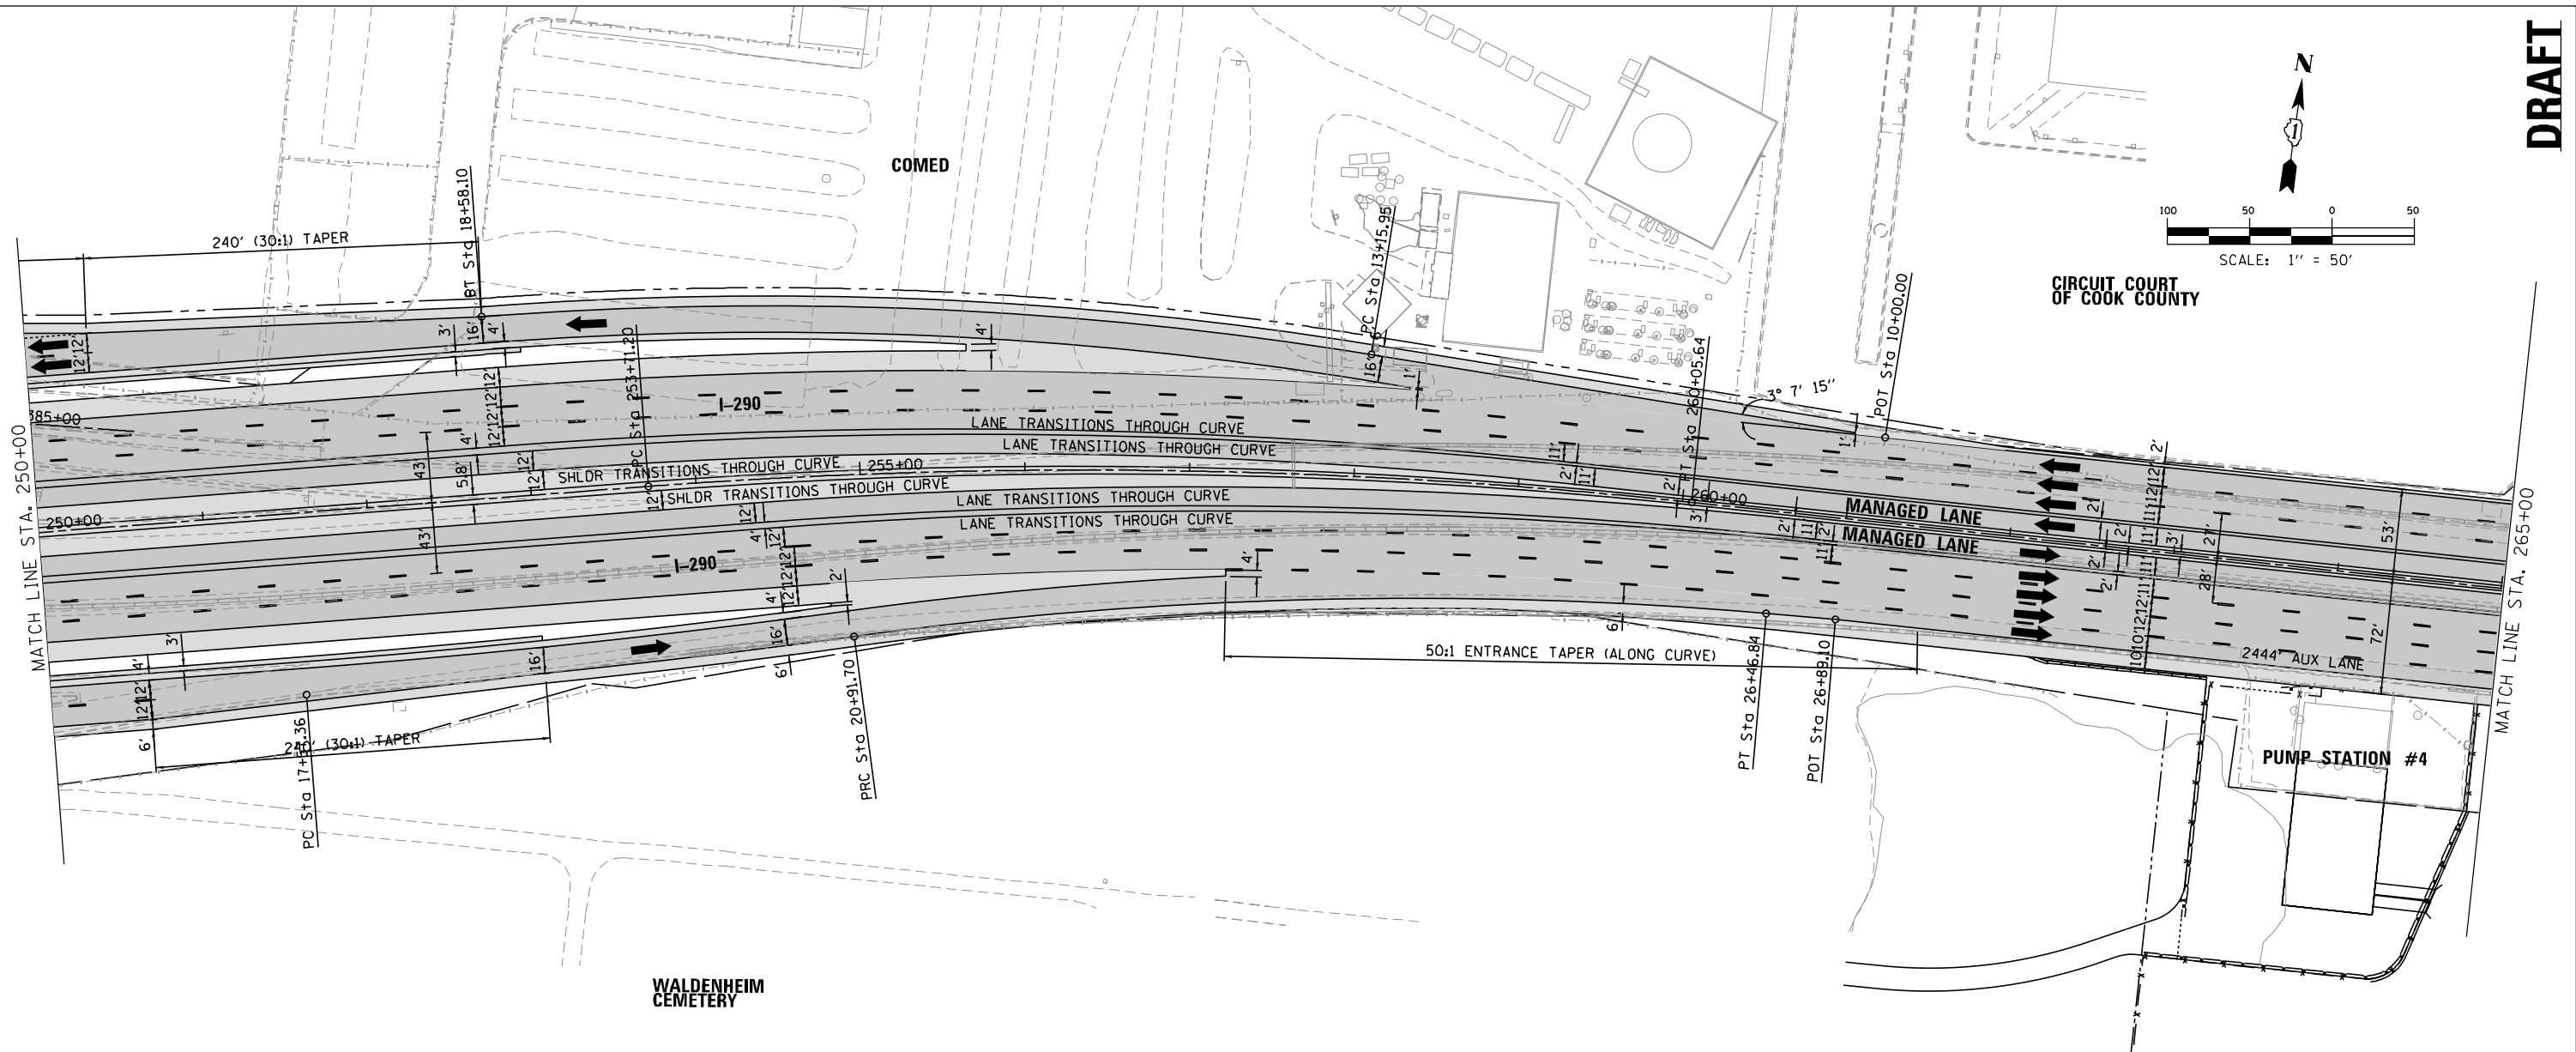

FILE NAME = T:\16778a\civil\plans\Plan_Prof_Sheet.dgn

PARSONS BRINCKERHOFF
 30 North LaSalle Street, Suite 4200
 Chicago, IL 60602
 (312) 782-8150 FAX# (312) 782-1684


DESIGNED -	REVISED -
DRAWN -	REVISED -
CHECKED -	REVISED -
DATE -	REVISED -

**STATE OF ILLINOIS
 DEPARTMENT OF TRANSPORTATION**

**I-290 PHASE 1 STUDY
 PLAN AND PROFILE - I-290**



SCALE: 50:1 SHEET OF SHEETS STA. TO STA.

F.A. RTE.	SECTION	COUNTY	TOTAL SHEETS	SHEET NO.
		COOK		
CONTRACT NO.				
ILLINOIS FED. AID PROJECT				

 

PLAN	SURVEYED	BY	DATE
	PLOTTED		
	CHECKED		
	AT		
	FILE NAME		

PROFILE	SURVEYED	BY	DATE
	PLOTTED		
	CHECKED		
	STRUCTURE		
	NOTATION		

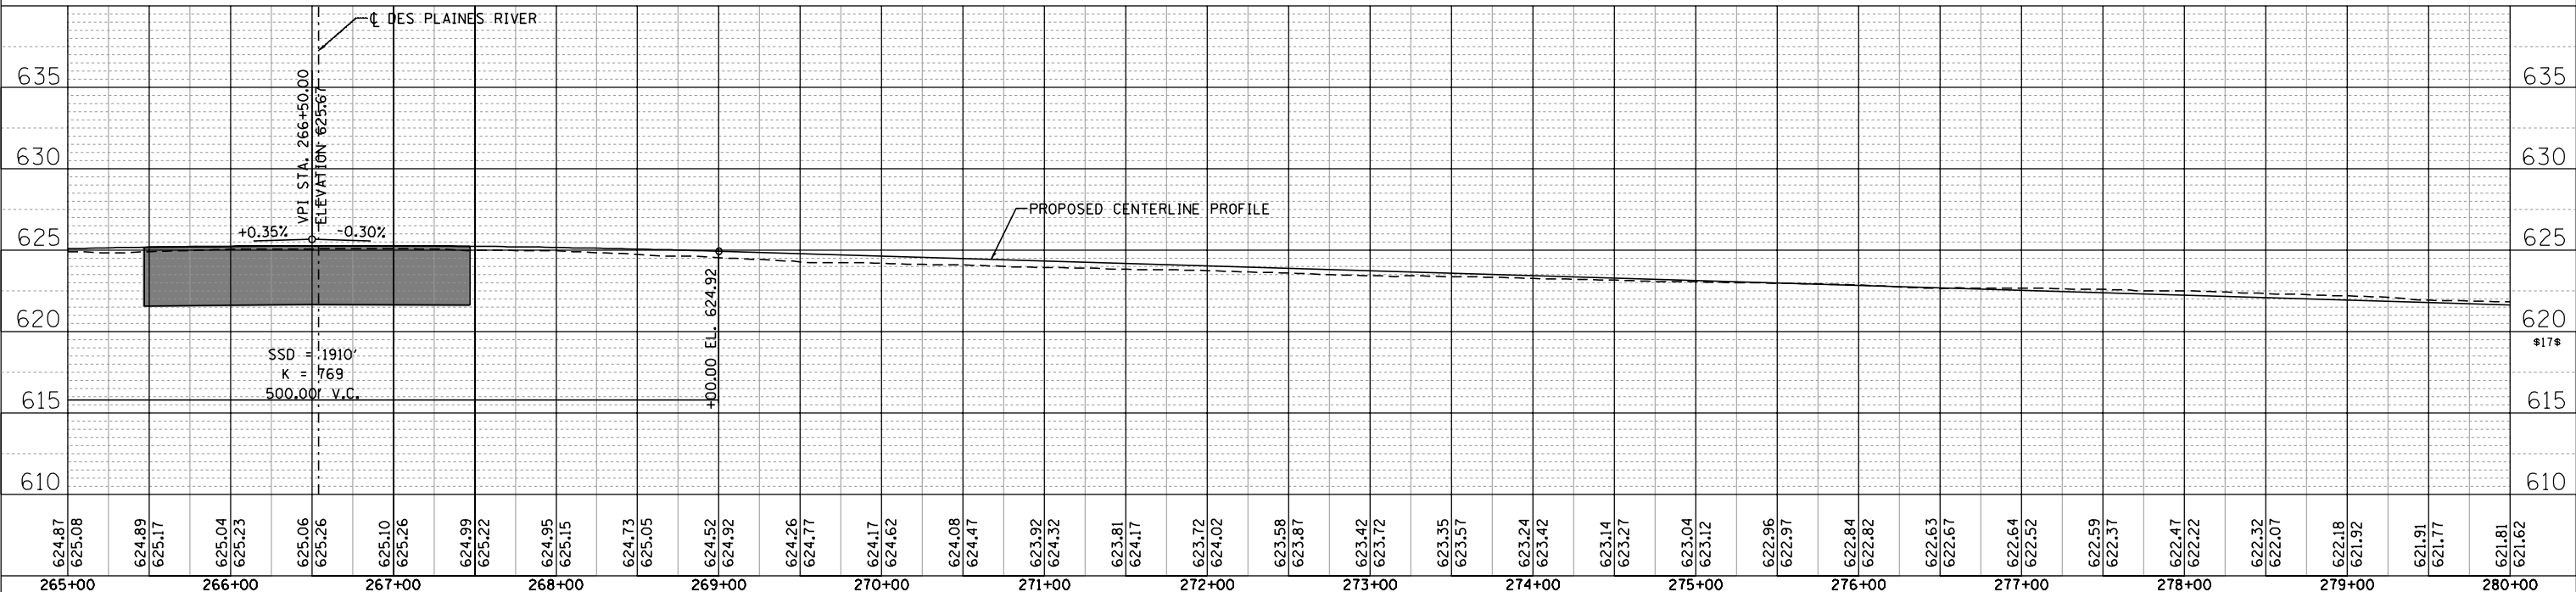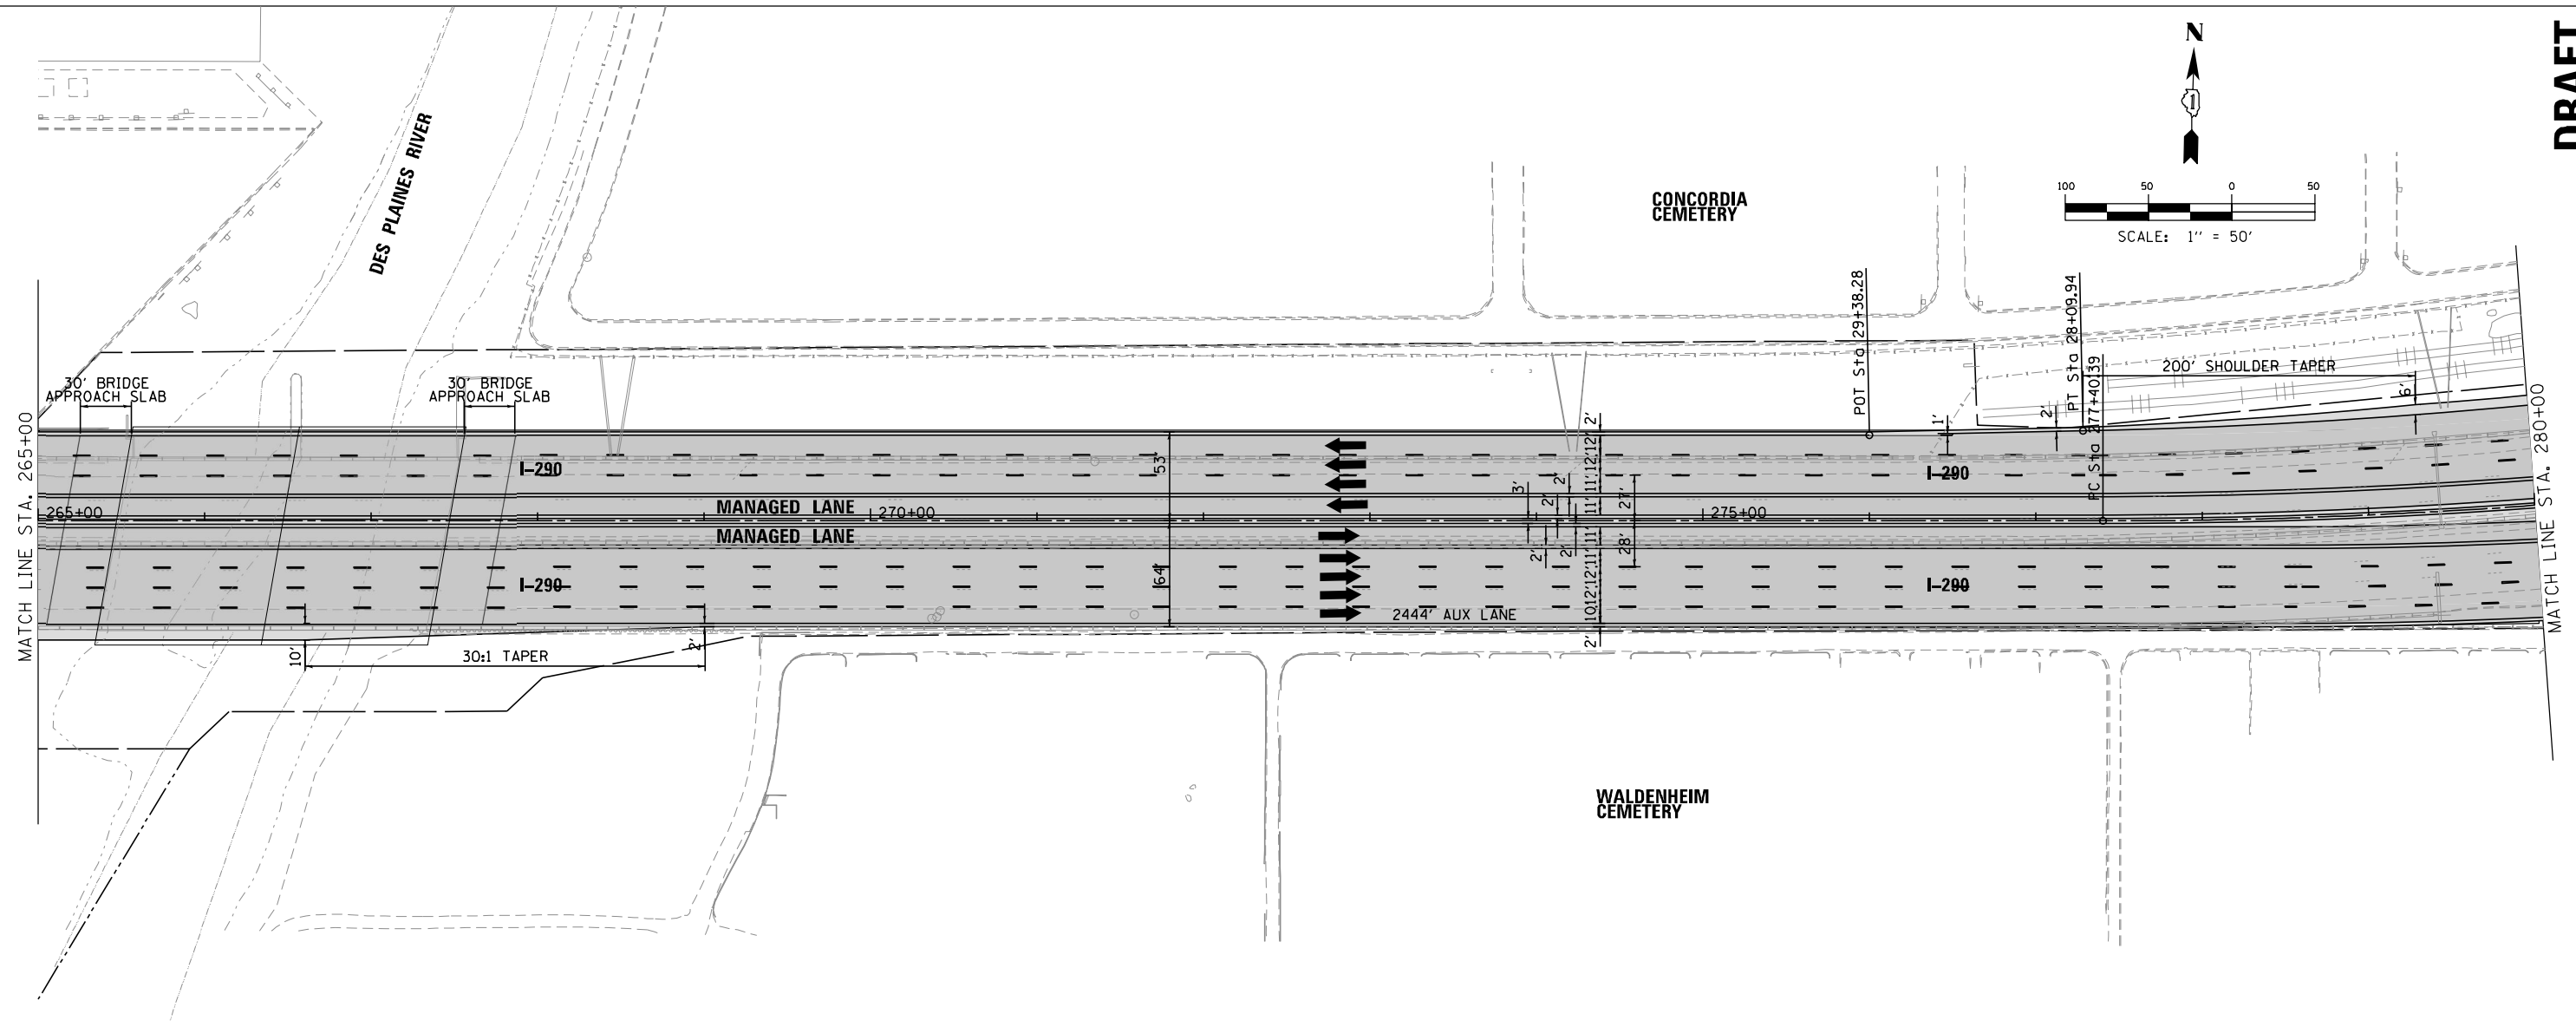

FILE NAME = T:\16778a\Civil\Plans\Plan_Profile_Sheet17.dgn

PARSONS BRINCKERHOFF
 30 North LaSalle Street, Suite 4200
 Chicago, IL 60602
 (312) 782-8150 FAX# (312) 782-1684

DESIGNED -	REVISD -
DRAWN -	REVISD -
CHECKED -	REVISD -
DATE -	REVISD -

**STATE OF ILLINOIS
 DEPARTMENT OF TRANSPORTATION**

**I-290 PHASE 1 STUDY
 PLAN AND PROFILE - I-290**



SCALE: 50:1 SHEET OF SHEETS STA. TO STA.

F.A. RTE.	SECTION	COUNTY	TOTAL SHEETS	SHEET NO.
		COOK		
CONTRACT NO.				
ILLINOIS FED. AID PROJECT				

DRAFT

PLAN	SURVEYED	BY	DATE
	PLOTTED		
	CHECKED		
	AT		
	NO. OF		
	FILE NAME		

PROFILE	SURVEYED	BY	DATE
	PLOTTED		
	CHECKED		
	AT		
	NO. OF		
	FILE NAME		

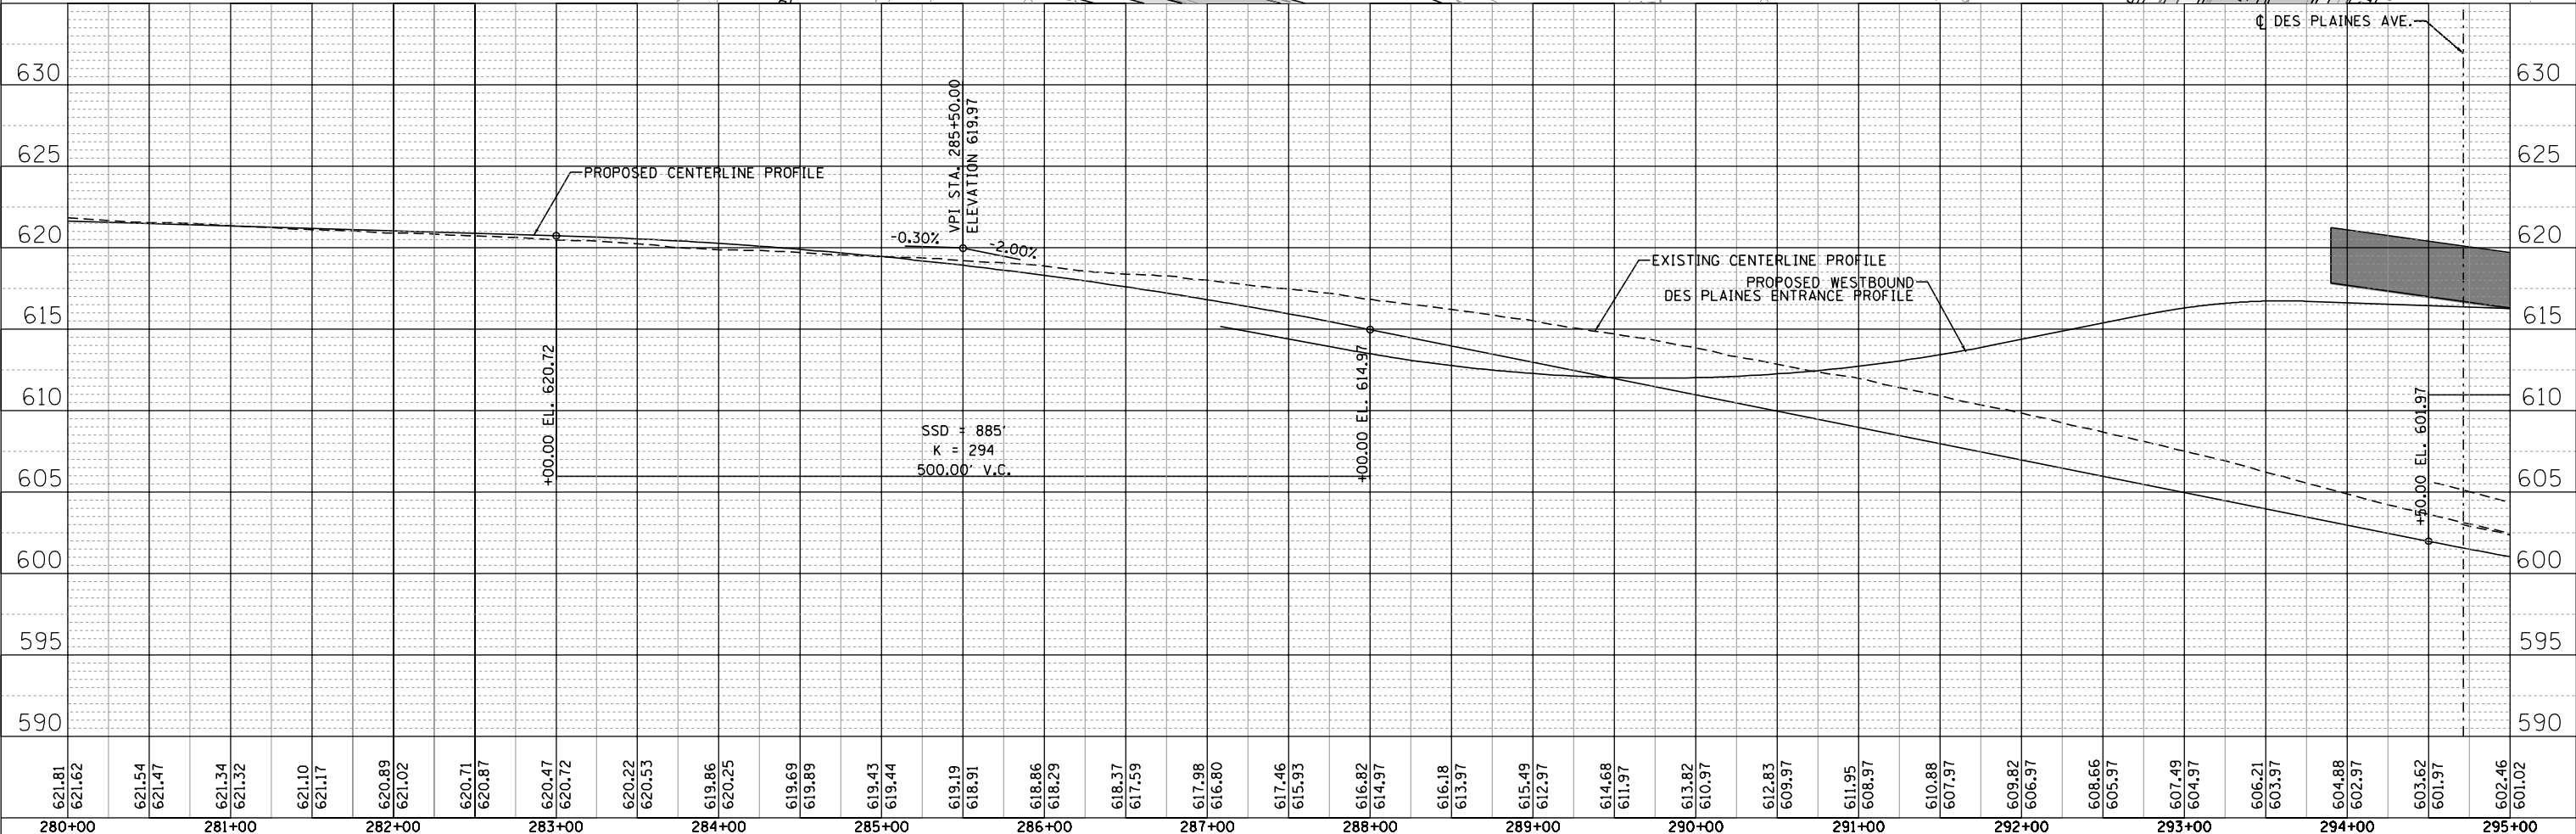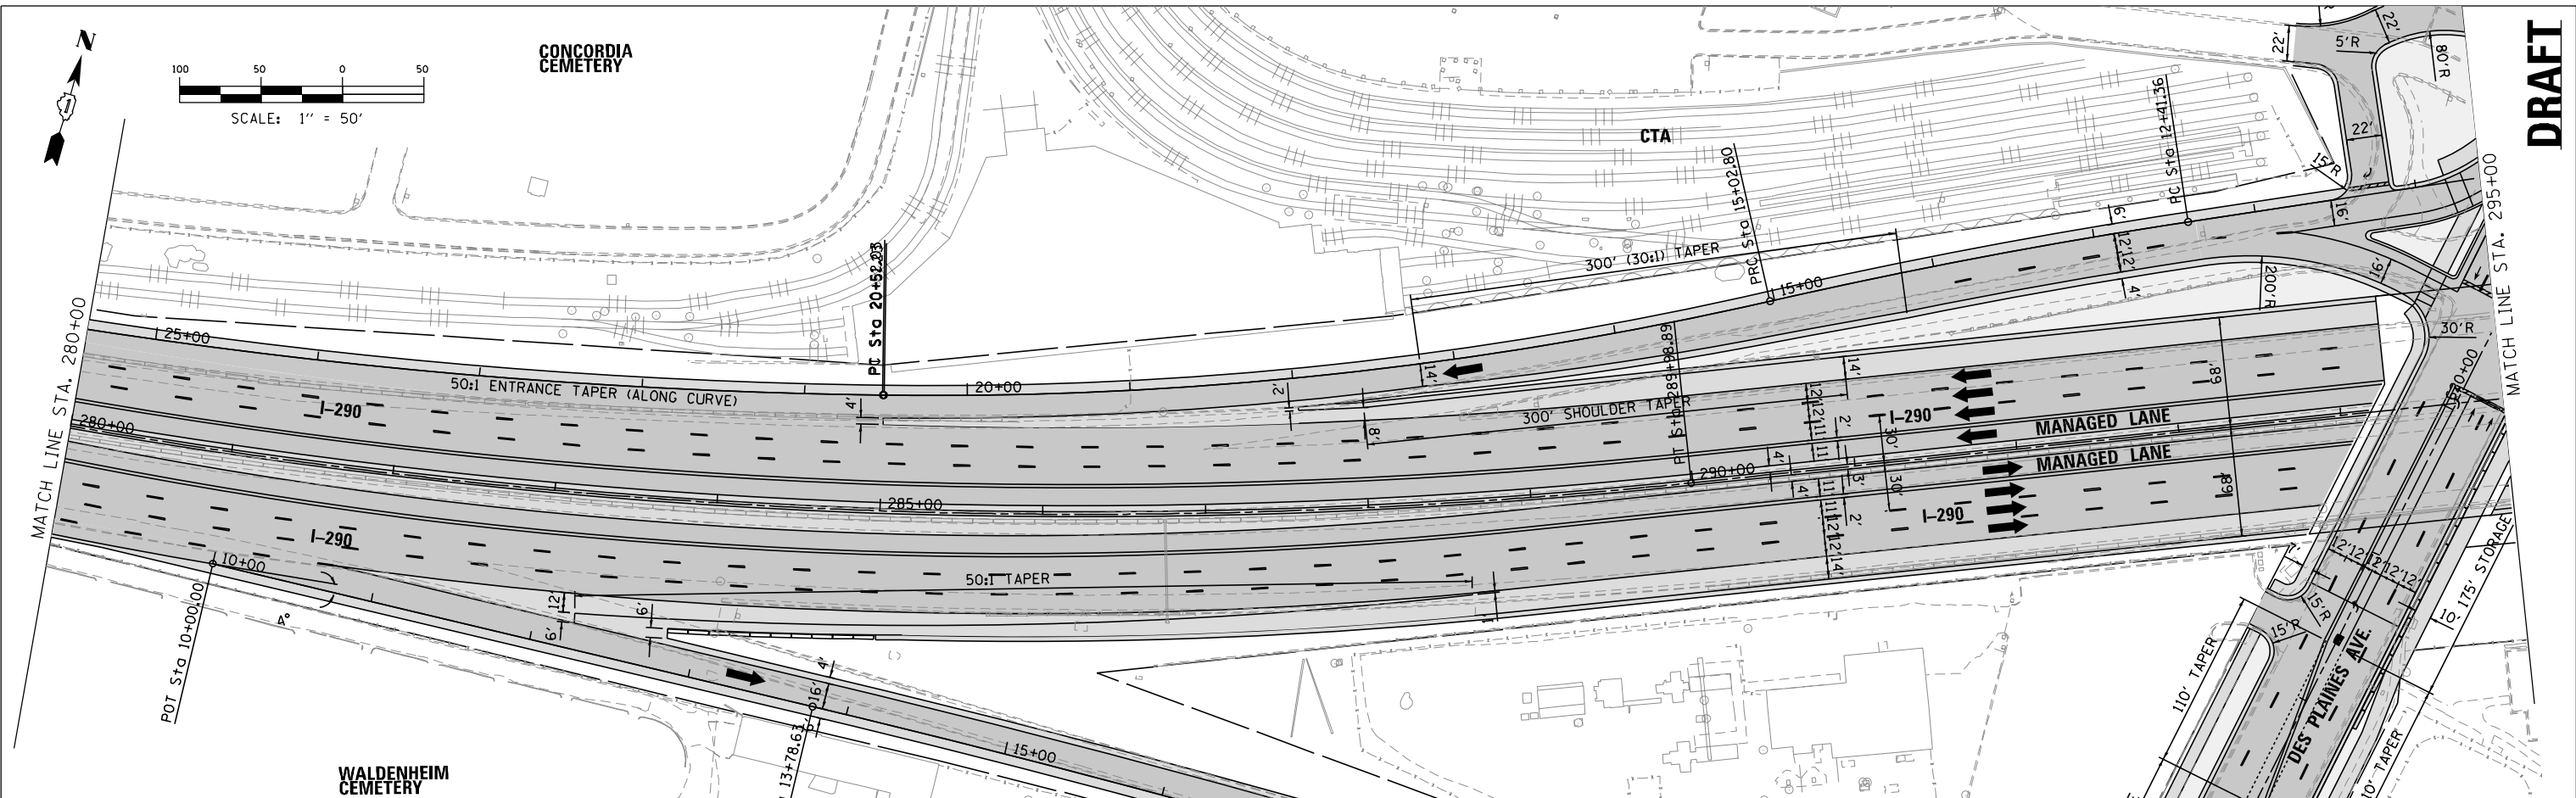



FILE NAME = T:\16778a\Civil\Plans\Plan_Profile_Sheet.dgn

DESIGNED -	REVISIED -	STATE OF ILLINOIS DEPARTMENT OF TRANSPORTATION	I-290 PHASE 1 STUDY PLAN AND PROFILE - I-290				COUNTY COOK CONTRACT NO.	TOTAL SHEETS #18*
DRAWN -	REVISIED -		SCALE: 50:1	SHEET	OF	SHEETS		
CHECKED -	REVISIED -		STA.	TO	STA.	ILLINOIS FED. AID PROJECT		
DATE -	REVISIED -							

PARSONS BRINCKERHOFF
 30 North LaSalle Street, Suite 4200
 Chicago, IL 60602
 (312) 782-8150 FAX# (312) 782-1684


PLOT SCALE = 1"=50' (H) 1"=5' (V)
 PLOT DATE = 7/29/2014

DRAFT

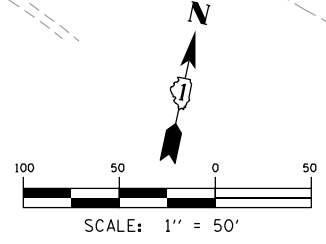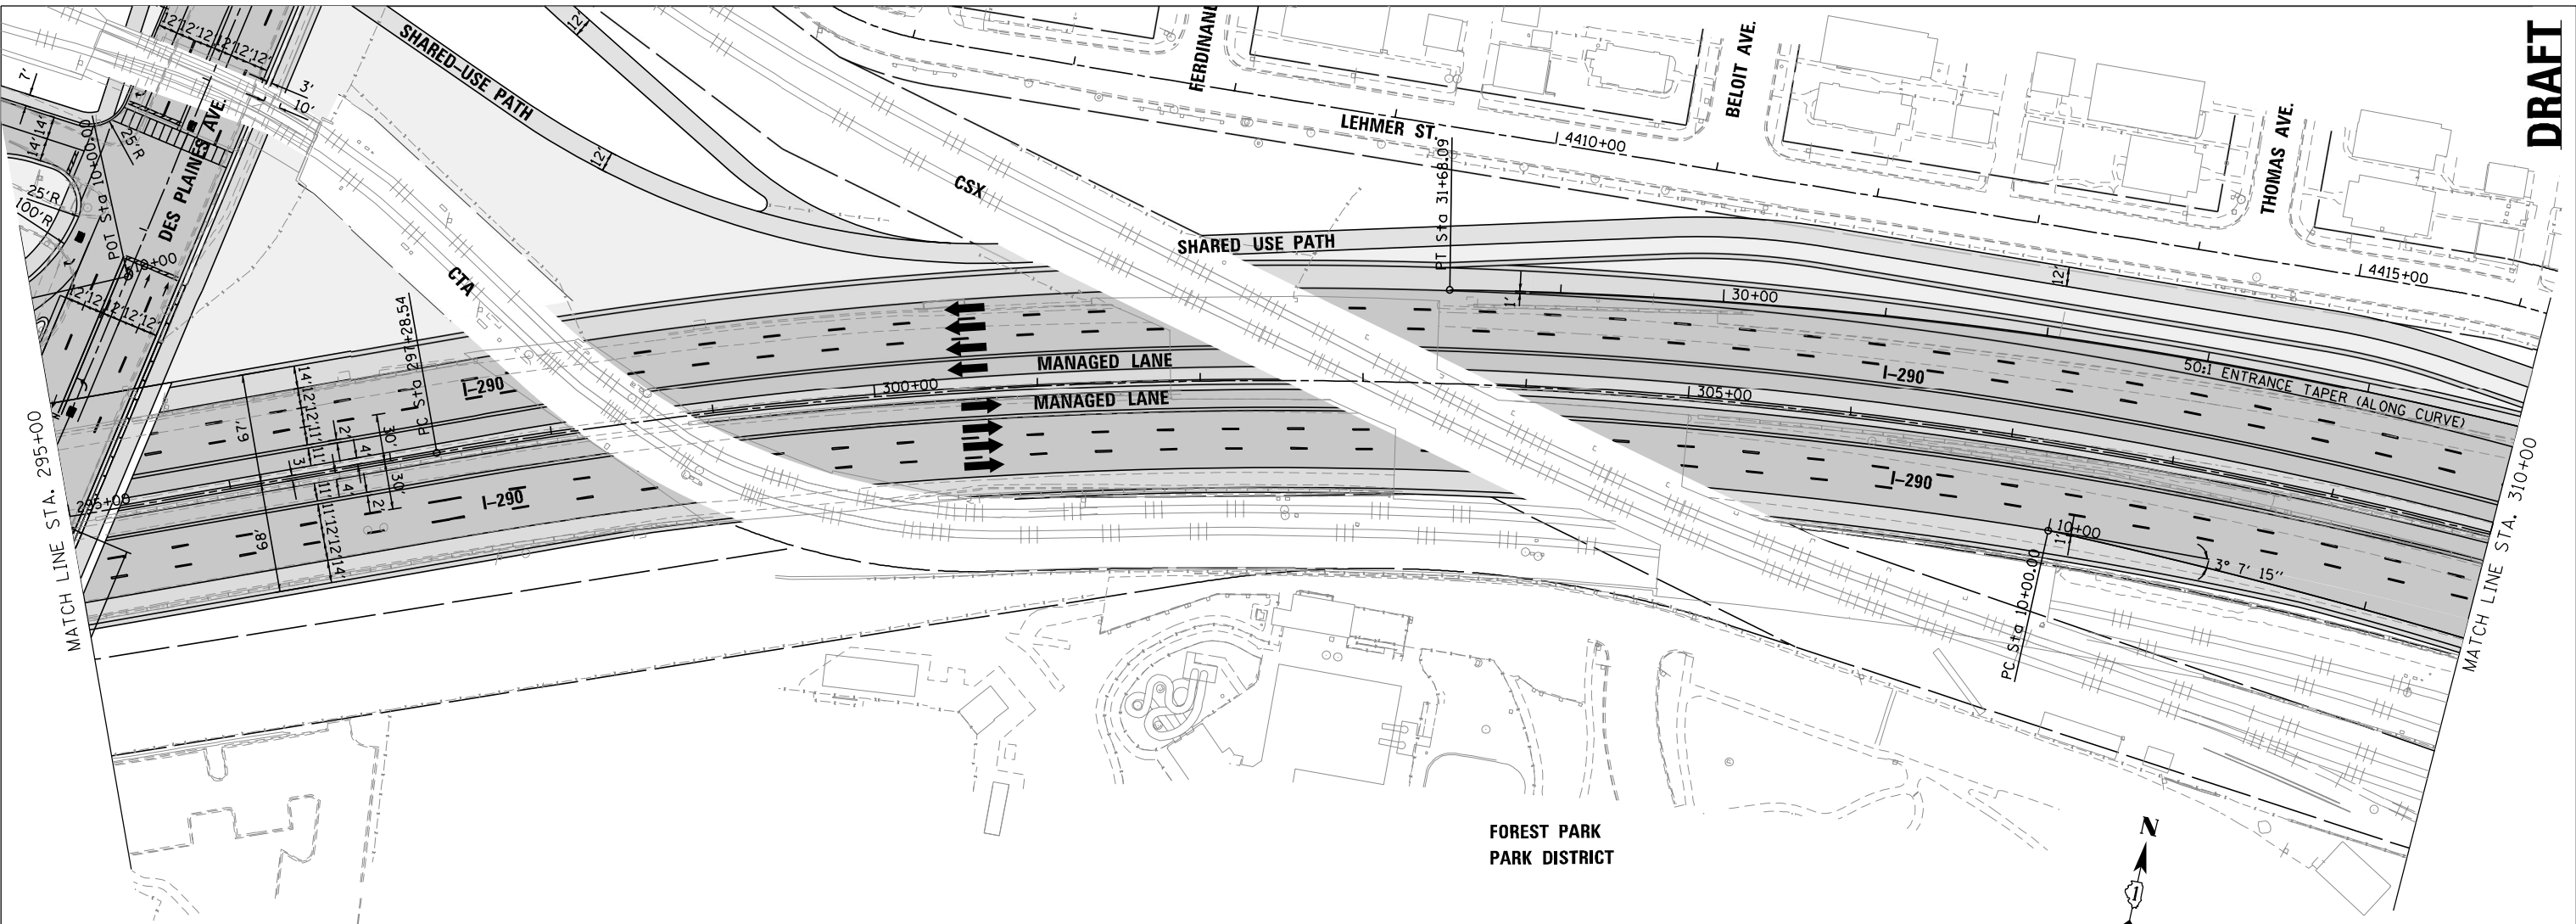

PLAN	SURVEYED	BY	DATE
	NOTED		
	CHECKED		
	DATE		

PROFILE	SURVEYED	BY	DATE
	NOTED		
	CHECKED		
	DATE		

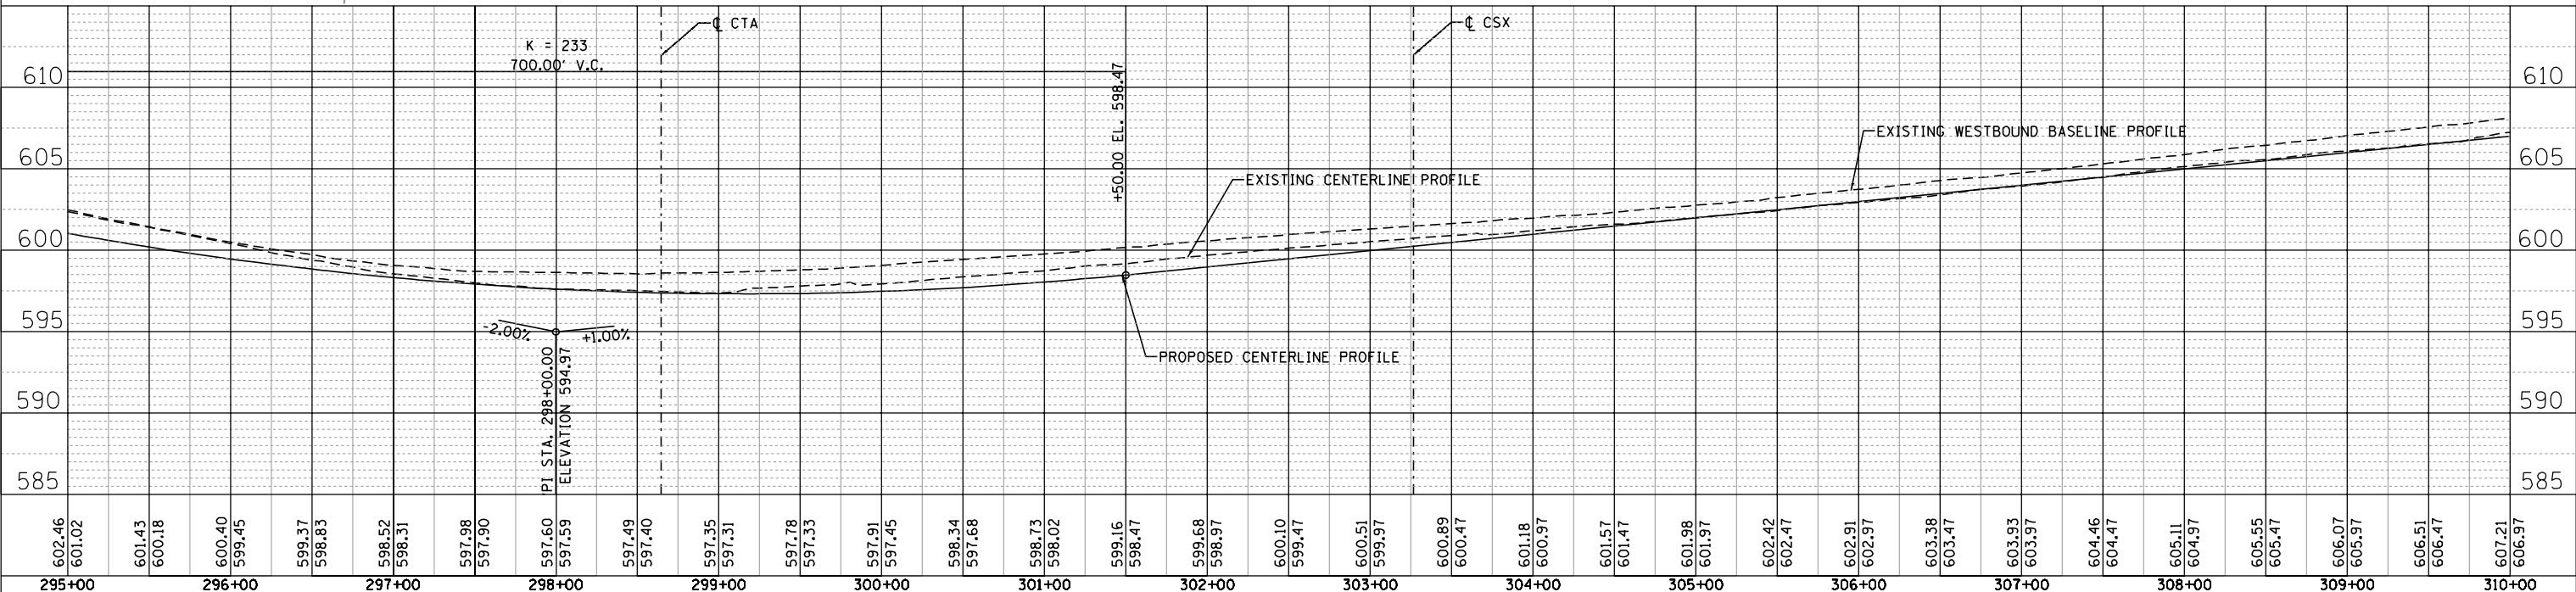

FILE NAME = T:\16778a\Civil\Plans\Plan_Prof_Sheet19.dgn

PARSONS BRINCKERHOFF
 30 North LaSalle Street, Suite 4200
 Chicago, IL 60602
 (312) 782-8150 FAX# (312) 782-1684

DESIGNED -	REVISD -
DRAWN -	REVISD -
CHECKED -	REVISD -
DATE -	REVISD -

**STATE OF ILLINOIS
 DEPARTMENT OF TRANSPORTATION**

**I-290 PHASE 1 STUDY
 PLAN AND PROFILE - I-290**

SCALE: 50:1 SHEET OF SHEETS STA. TO STA.



F.A. RTE.	SECTION	COUNTY	TOTAL SHEETS	SHEET NO.
		COOK		
CONTRACT NO.				
ILLINOIS FED. AID PROJECT				

DRAFT

PLAN	SURVEYED	BY	DATE
	PLOTTED		
	GRADES CHECKED		
	STRUCTURE NOTATIONS CHKD		
	NOTE BOOK NO.		
	FILE NAME		

PROFILE	SURVEYED	BY	DATE
	PLOTTED		
	GRADES CHECKED		
	STRUCTURE NOTATIONS CHKD		
	NOTE BOOK NO.		
	FILE NAME		

FILE NAME = T:\16778a\Civil\Plans\Plan_Prof_Sheet28.dgn

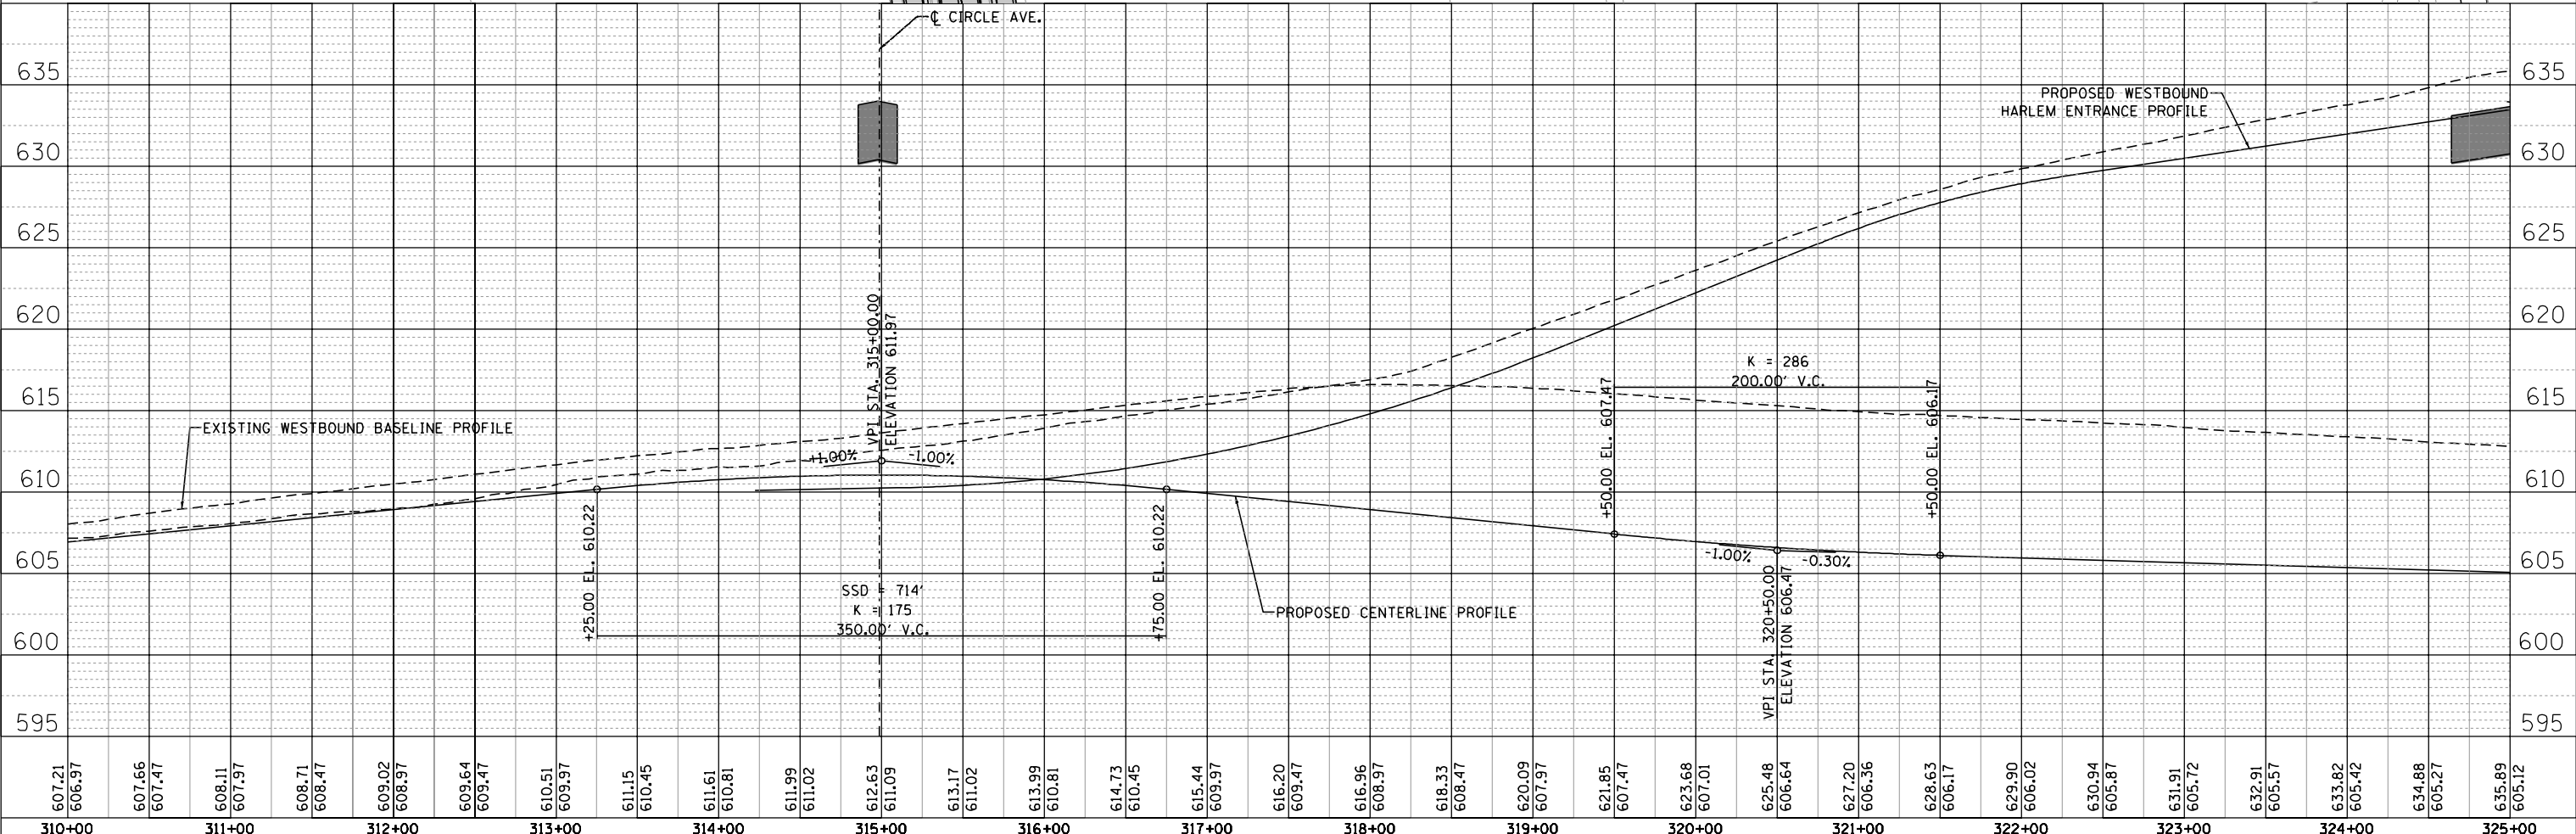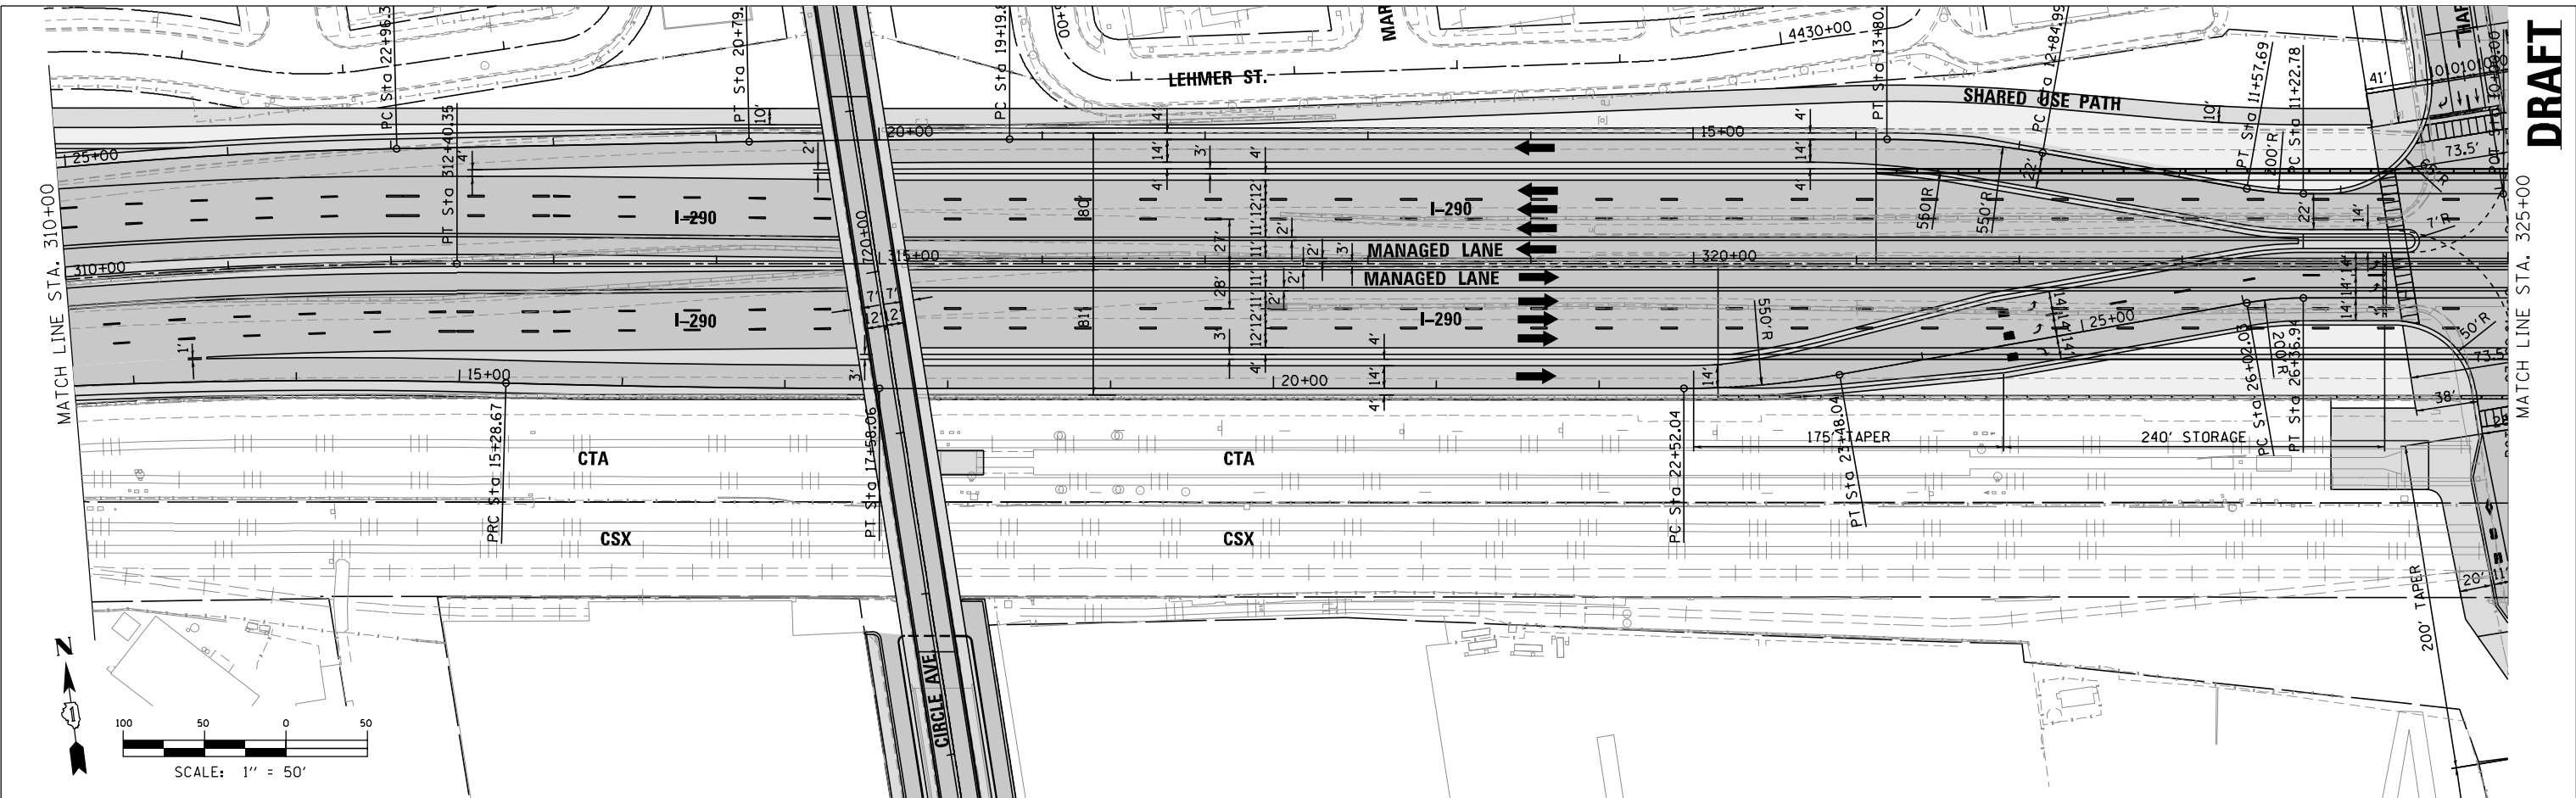

607.21 606.97	607.66 607.47	608.11 607.97	608.71 608.47	609.02 608.97	609.64 609.47	610.51 609.97	611.15 610.45	611.61 610.81	611.99 611.02	612.63 611.09	613.17 611.02	613.99 610.81	614.73 610.45	615.44 609.97	616.20 609.47	616.96 608.97	618.33 608.47	620.09 607.97	621.85 607.47	623.68 607.01	625.48 606.64	627.20 606.36	628.63 606.17	629.90 606.02	630.94 605.87	631.91 605.72	632.91 605.57	633.82 605.42	634.88 605.27	635.89 605.12	
310+00	311+00	312+00	313+00	314+00	315+00	316+00	317+00	318+00	319+00	320+00	321+00	322+00	323+00	324+00	325+00																

PARSONS BRINCKERHOFF
 30 North LaSalle Street, Suite 4200
 Chicago, IL 60602
 (312) 782-8150 FAX# (312) 782-1684

DESIGNED -	REVISIED -
DRAWN -	REVISIED -
CHECKED -	REVISIED -
DATE -	REVISIED -

STATE OF ILLINOIS
 DEPARTMENT OF TRANSPORTATION

I-290 PHASE 1 STUDY
 PLAN AND PROFILE - I-290



F.A. RTE.	SECTION	COUNTY	TOTAL SHEETS	SHEET NO.
		COOK		
CONTRACT NO.				
ILLINOIS FED. AID PROJECT				

SCALE: 50:1 SHEET OF SHEETS STA. TO STA.

PLAN	SURVEYED	BY	DATE
	PLOTTED		
	CHECKED		
	AT		
	FILE NAME		
	NO.		

PROFILE	SURVEYED	BY	DATE
	PLOTTED		
	CHECKED		
	AT		
	STRUCTURE		
	NOTATIS CHVD		
	NO.		

FILE NAME = T:\16778a\Civil\Plans\Plan_Prof_Sheet2.dgn

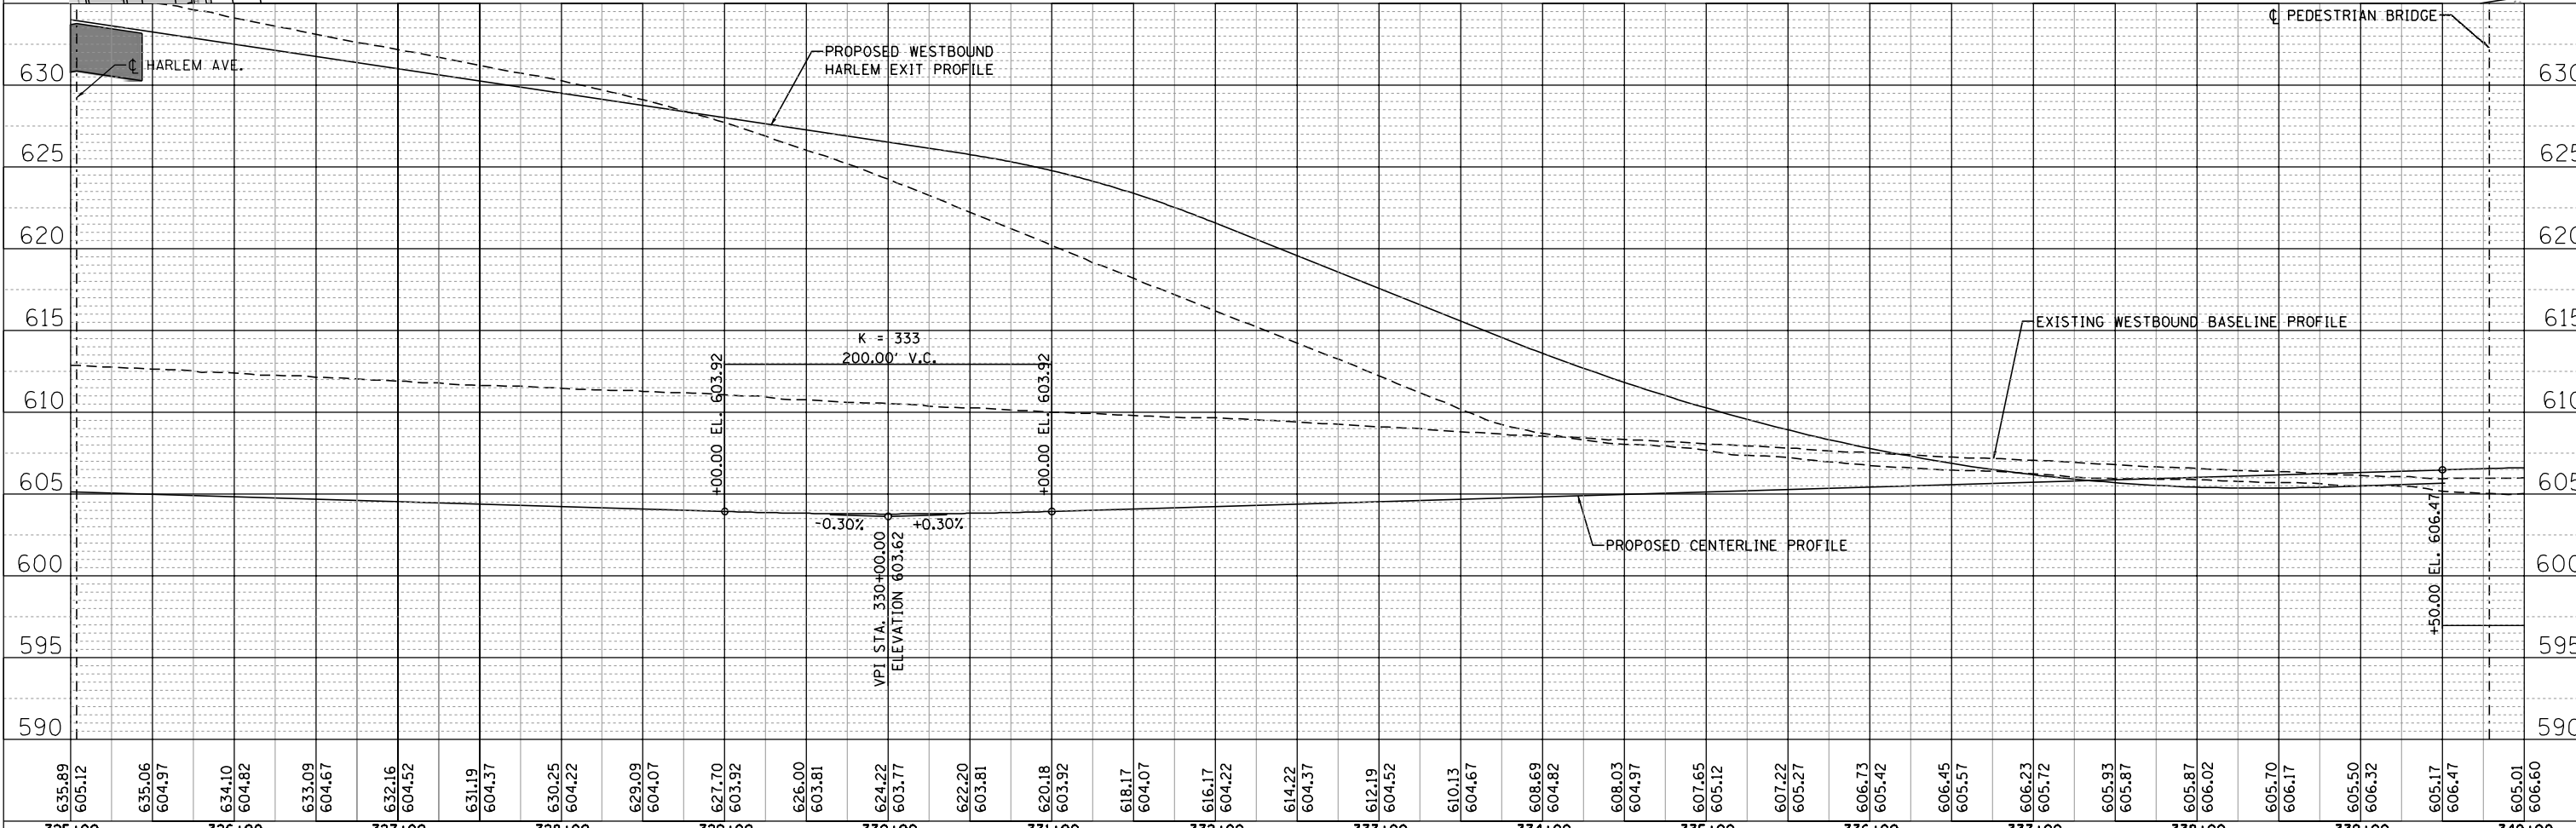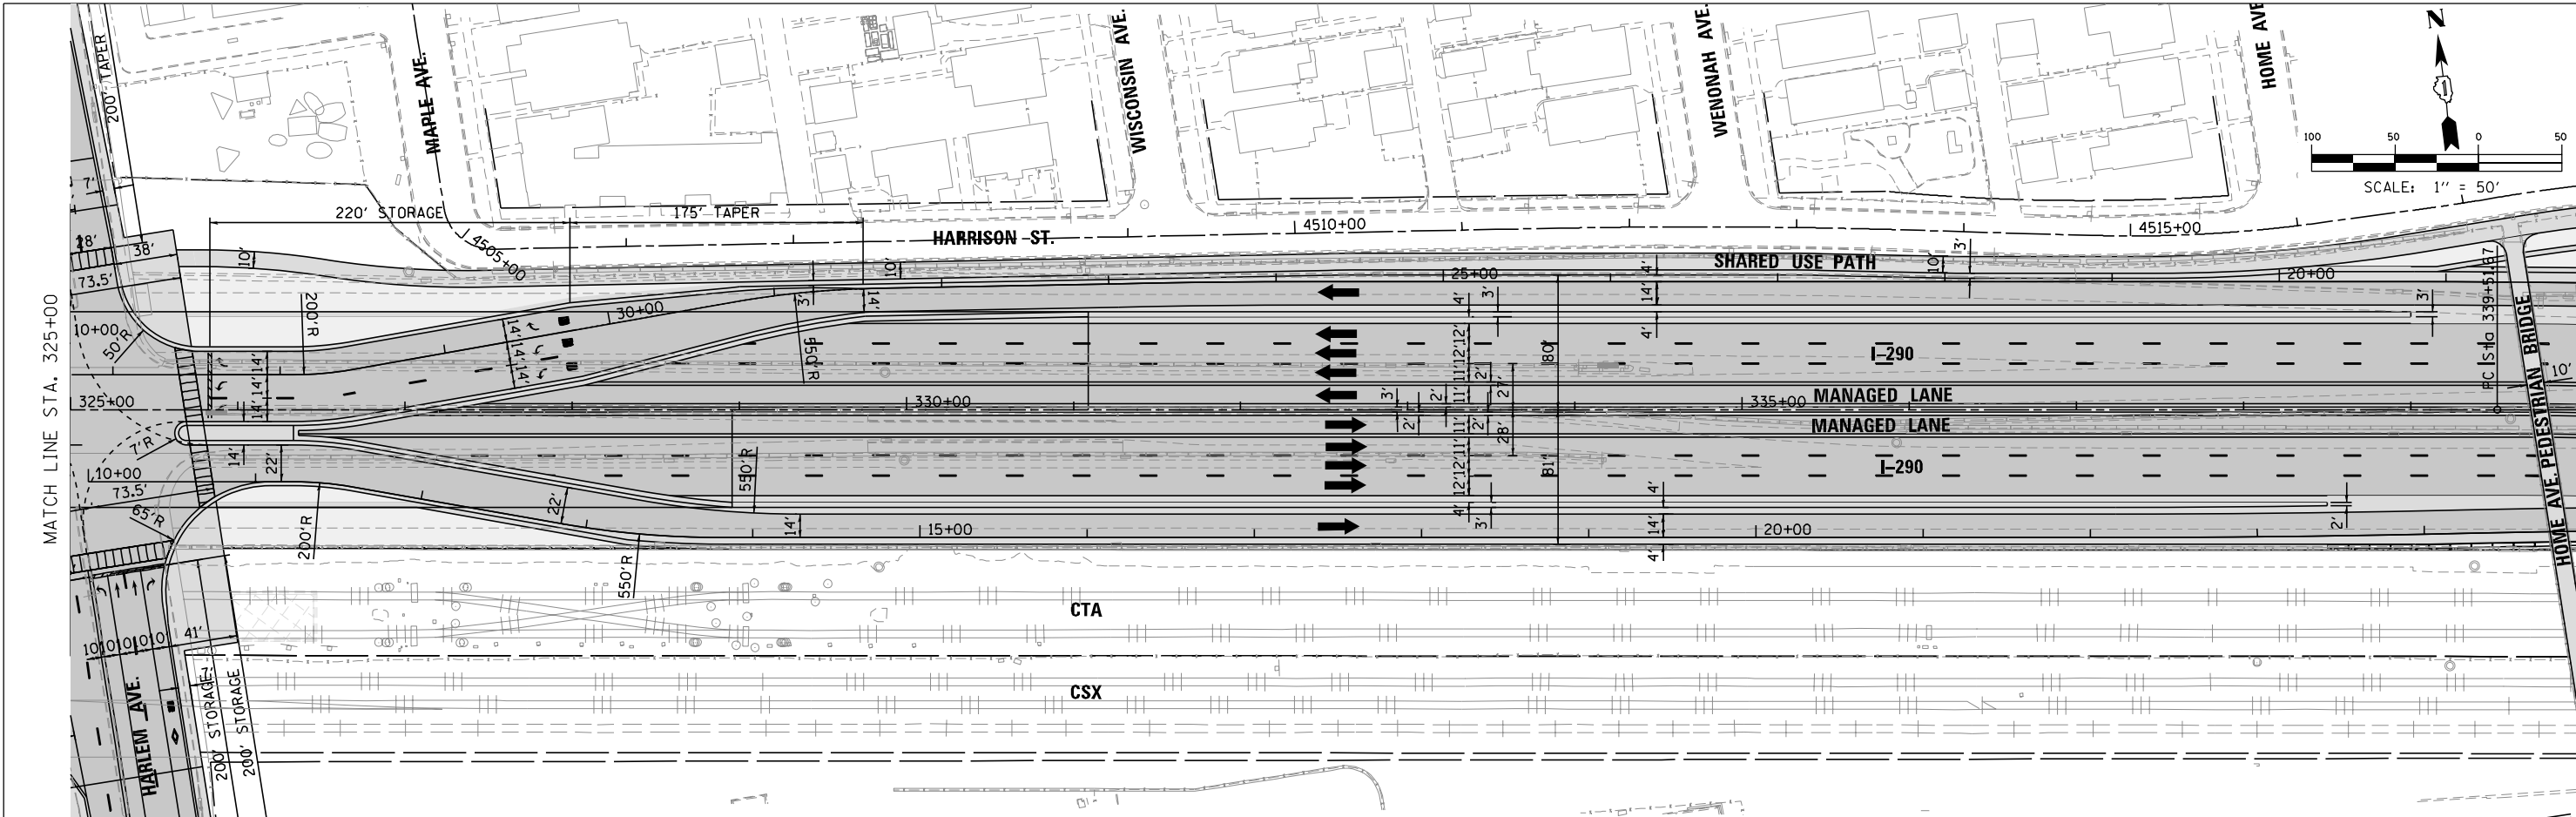



635.89	605.12	635.06	604.97	634.10	604.82	633.09	604.67	632.16	604.52	631.19	604.37	630.25	604.22	629.09	604.07	627.70	603.92	626.00	603.81	624.22	603.77	622.20	603.81	620.18	603.92	618.17	604.07	616.17	604.22	614.22	604.37	612.19	604.52	610.13	604.67	608.69	604.82	608.03	604.97	607.65	605.12	607.22	605.27	606.73	605.42	606.45	605.57	606.23	605.72	605.93	605.87	605.87	606.02	605.70	606.17	605.50	606.32	605.17	606.47	605.01	606.60
325+00	326+00	327+00	328+00	329+00	330+00	331+00	332+00	333+00	334+00	335+00	336+00	337+00	338+00	339+00	340+00	
PARSONS BRINCKERHOFF 30 North LaSalle Street, Suite 4200 Chicago, IL 60602 (312) 782-8150 FAX# (312) 782-1684												DESIGNED -	REVISED -	STATE OF ILLINOIS DEPARTMENT OF TRANSPORTATION												I-290 PHASE 1 STUDY PLAN AND PROFILE - I-290				F.A. RTE.	SECTION	COUNTY	TOTAL SHEETS	SHEET NO.																											
PLOT SCALE = 1"=50' (H) 1"=5' (V)												CHECKED -	REVISED -	SCALE: 50:1				SHEET	OF	SHEETS	STA.	TO	STA.	CONTRACT NO.																																					
PLOT DATE = 7/29/2014												DATE -	REVISED -					ILLINOIS FED. AID PROJECT	

DRAFT

PLAN	SURVEYED	BY	DATE
	PLOTTED		
	GRADES CHECKED		
	STRUCTURE NOTATIONS CHECKED		
	NOTE BOOK NO.		
	FILE NAME		

PROFILE	SURVEYED	BY	DATE
	PLOTTED		
	GRADES CHECKED		
	STRUCTURE NOTATIONS CHECKED		
	NOTE BOOK NO.		
	FILE NAME		

FILE NAME = T:\16778a\civil\plans\Plan_Profile_Sheet.dwg

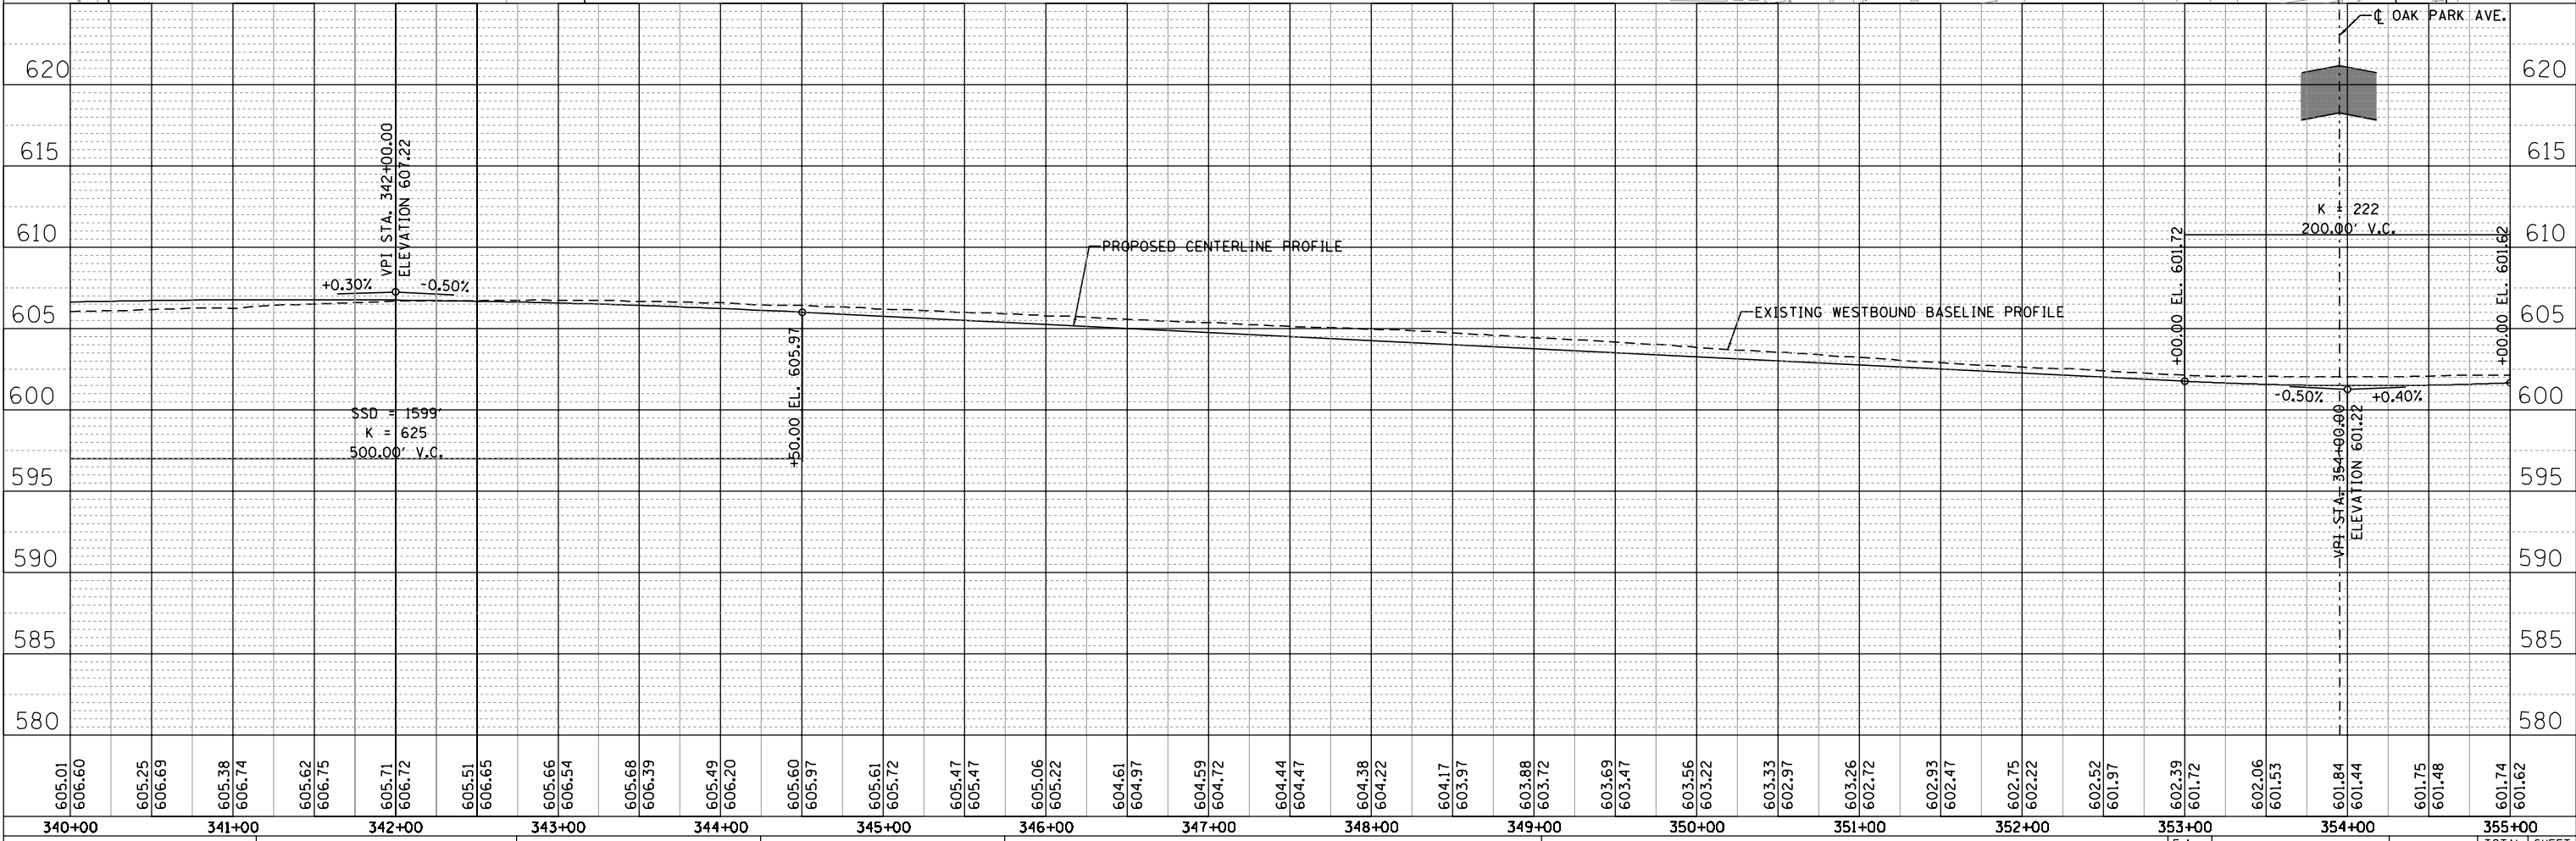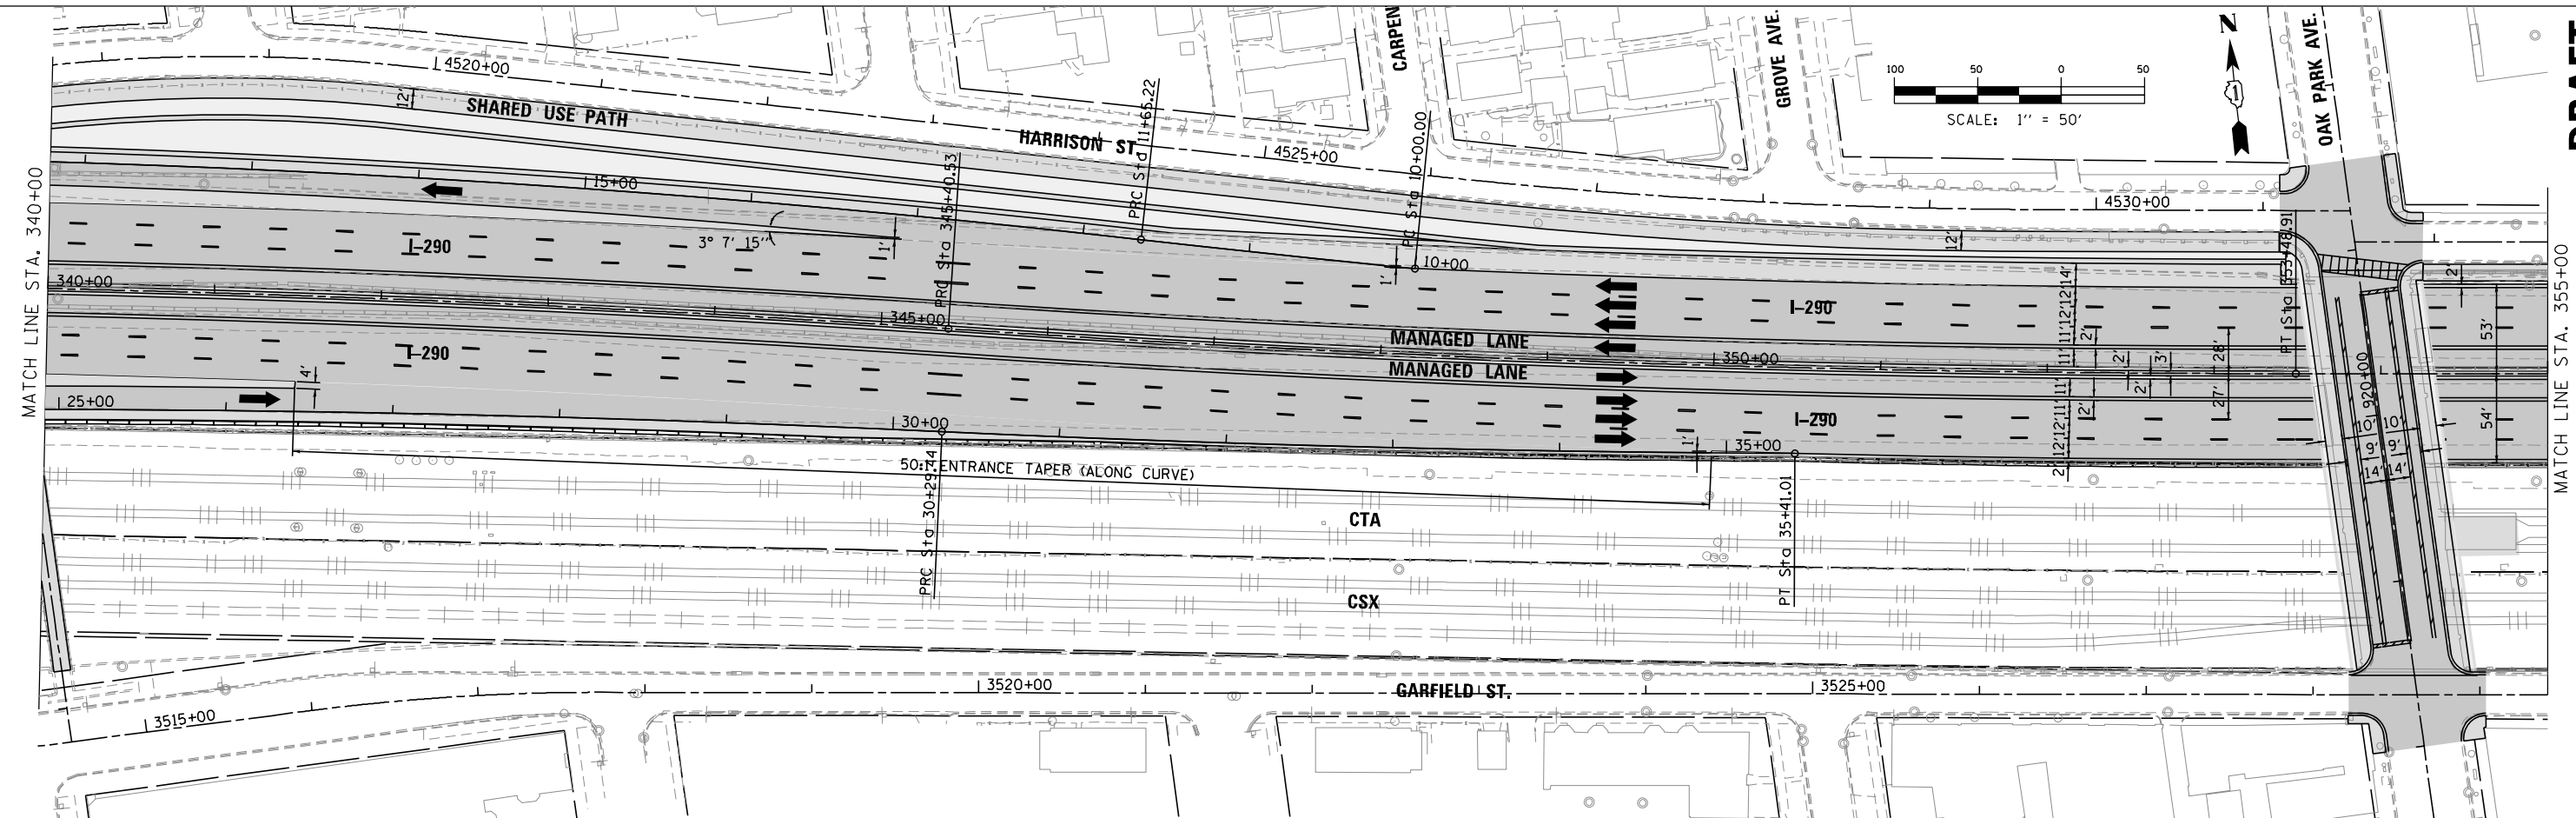

340+00	341+00	342+00	343+00	344+00	345+00	346+00	347+00	348+00	349+00	350+00	351+00	352+00	353+00	354+00	355+00
605.01	606.60	605.25	606.69	605.38	606.74	605.62	606.75	605.71	606.72	605.51	606.65	605.66	606.54	605.68	606.39
605.49	606.20	605.60	605.97	605.61	605.72	605.47	605.47	605.06	605.22	604.61	604.97	604.59	604.72	604.44	604.47
604.38	604.22	604.17	603.97	603.88	603.72	603.69	603.47	603.56	603.22	603.33	602.97	603.26	602.72	602.93	602.47
602.75	602.22	602.52	601.97	602.39	601.72	602.06	601.53	601.84	601.44	601.75	601.48	601.74	601.62		

PARSONS BRINCKERHOFF
 30 North LaSalle Street, Suite 4200
 Chicago, IL 60602
 (312) 782-8150 FAX# (312) 782-1684

DESIGNED -
 DRAWN -
 CHECKED -
 DATE -

REVISIED -
 REVISIED -
 REVISIED -
 REVISIED -

STATE OF ILLINOIS
 DEPARTMENT OF TRANSPORTATION

I-290 PHASE 1 STUDY
 PLAN AND PROFILE - I-290

SCALE: 50:1 SHEET OF SHEETS STA. TO STA.



F.A. RTE.	SECTION	COUNTY	TOTAL SHEETS	SHEET NO.
		COOK		
CONTRACT NO.				
ILLINOIS FED. AID PROJECT				

DRAFT

PLAN	SURVEYED	BY	DATE
	PLOTTED		
	GRADES CHECKED		
	STRUCTURE NOTATIONS CHKD		
	NOTE BOOK NO.		
	CADD FILE NAME		

PROFILE	SURVEYED	BY	DATE
	PLOTTED		
	GRADES CHECKED		
	STRUCTURE NOTATIONS CHKD		
	NOTE BOOK NO.		
	CADD FILE NAME		

FILE NAME = T:\16778a\Civil\Plans\Plan_Profile_Sheet23.dgn

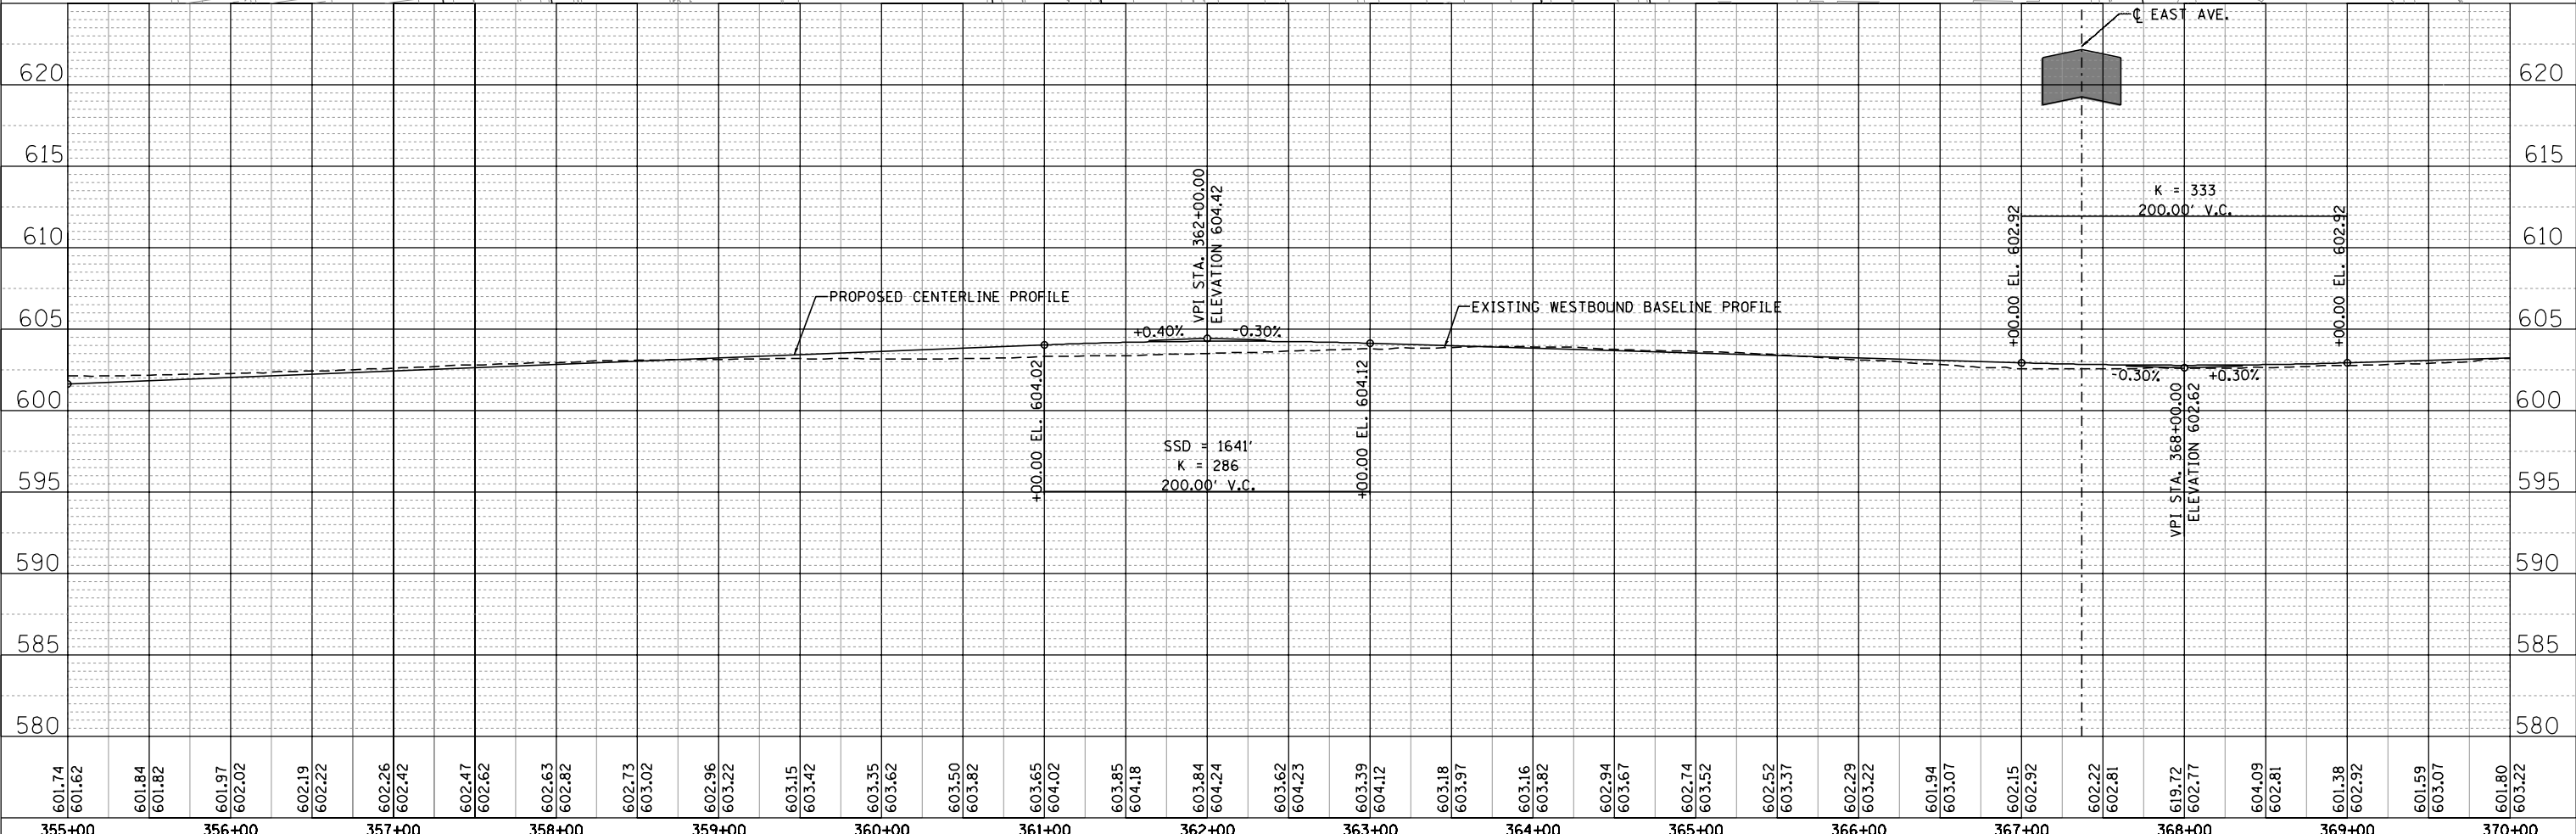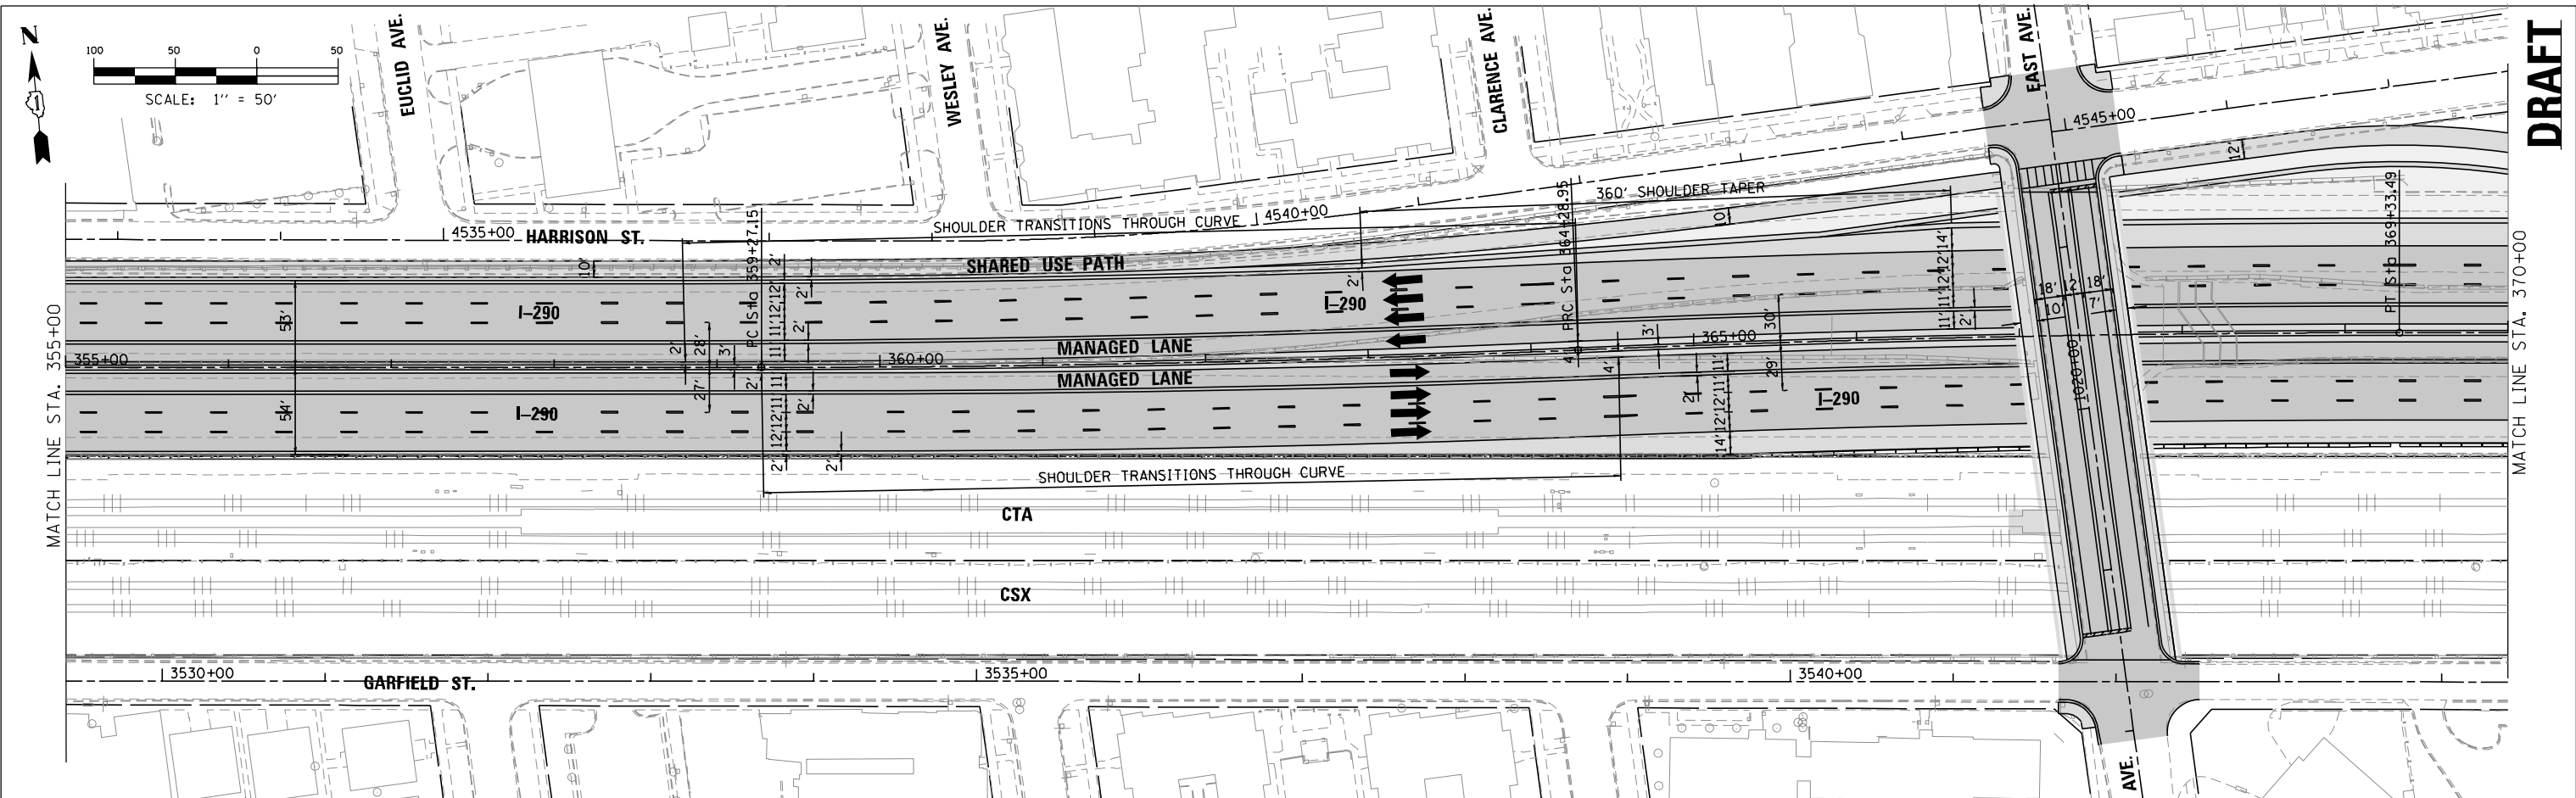

601.74	601.62	601.84	601.82	601.97	602.02	602.19	602.22	602.26	602.42	602.47	602.62	602.63	602.82	602.73	603.02	602.96	603.22	603.15	603.42	603.35	603.62	603.50	603.82	603.65	604.02	603.85	604.18	603.84	604.24	603.62	604.23	603.39	604.12	603.18	603.97	603.16	603.82	602.94	603.67	602.74	603.52	602.52	603.37	602.29	603.22	601.94	603.07	602.15	602.92	602.22	602.81	619.72	602.77	604.09	602.81	601.38	602.92	601.59	603.07	601.80	603.22
355+00		356+00		357+00		358+00		359+00		360+00		361+00		362+00		363+00		364+00		365+00		366+00		367+00		368+00		369+00		370+00																															

PARSONS BRINCKERHOFF
 30 North LaSalle Street, Suite 4200
 Chicago, IL 60602
 (312) 782-8150 FAX# (312) 782-1684

DESIGNED -	REVISIED -
DRAWN -	REVISIED -
CHECKED -	REVISIED -
DATE -	REVISIED -

STATE OF ILLINOIS
DEPARTMENT OF TRANSPORTATION

I-290 PHASE 1 STUDY
PLAN AND PROFILE - I-290



F.A. RTE.	SECTION	COUNTY	TOTAL SHEETS	SHEET NO.
		COOK		
CONTRACT NO.				
ILLINOIS FED. AID PROJECT				

SCALE: 50:1 SHEET OF SHEETS STA. TO STA.

PLAN	SURVEYED	BY	DATE
	PLOTTED		
	NOTED		
	CHECKED		
	AT		
	FILE		
	NO.		

PROFILE	SURVEYED	BY	DATE
	PLOTTED		
	NOTED		
	CHECKED		
	AT		
	FILE		
	NO.		

FILE NAME = T:\16778a\Civil\Plans\Plan_Prof_Sheet24.dgn

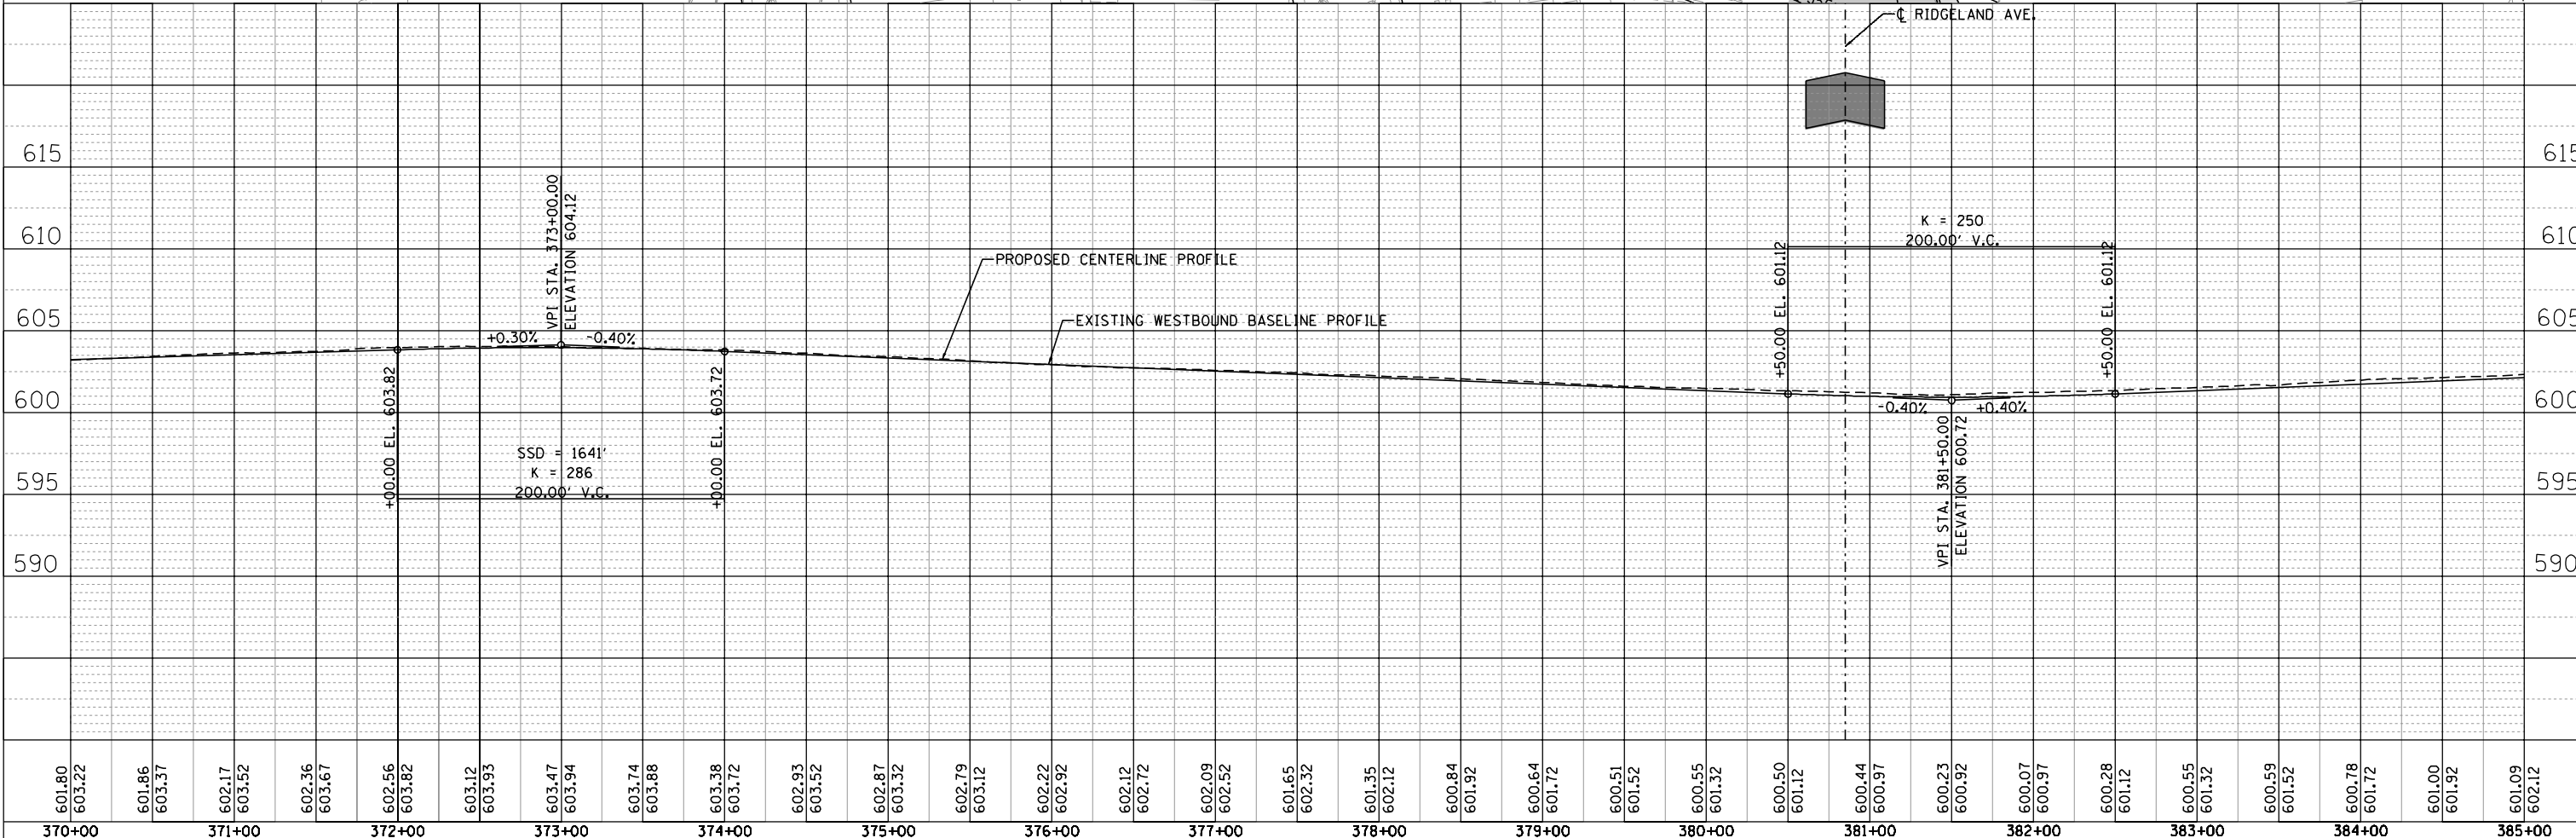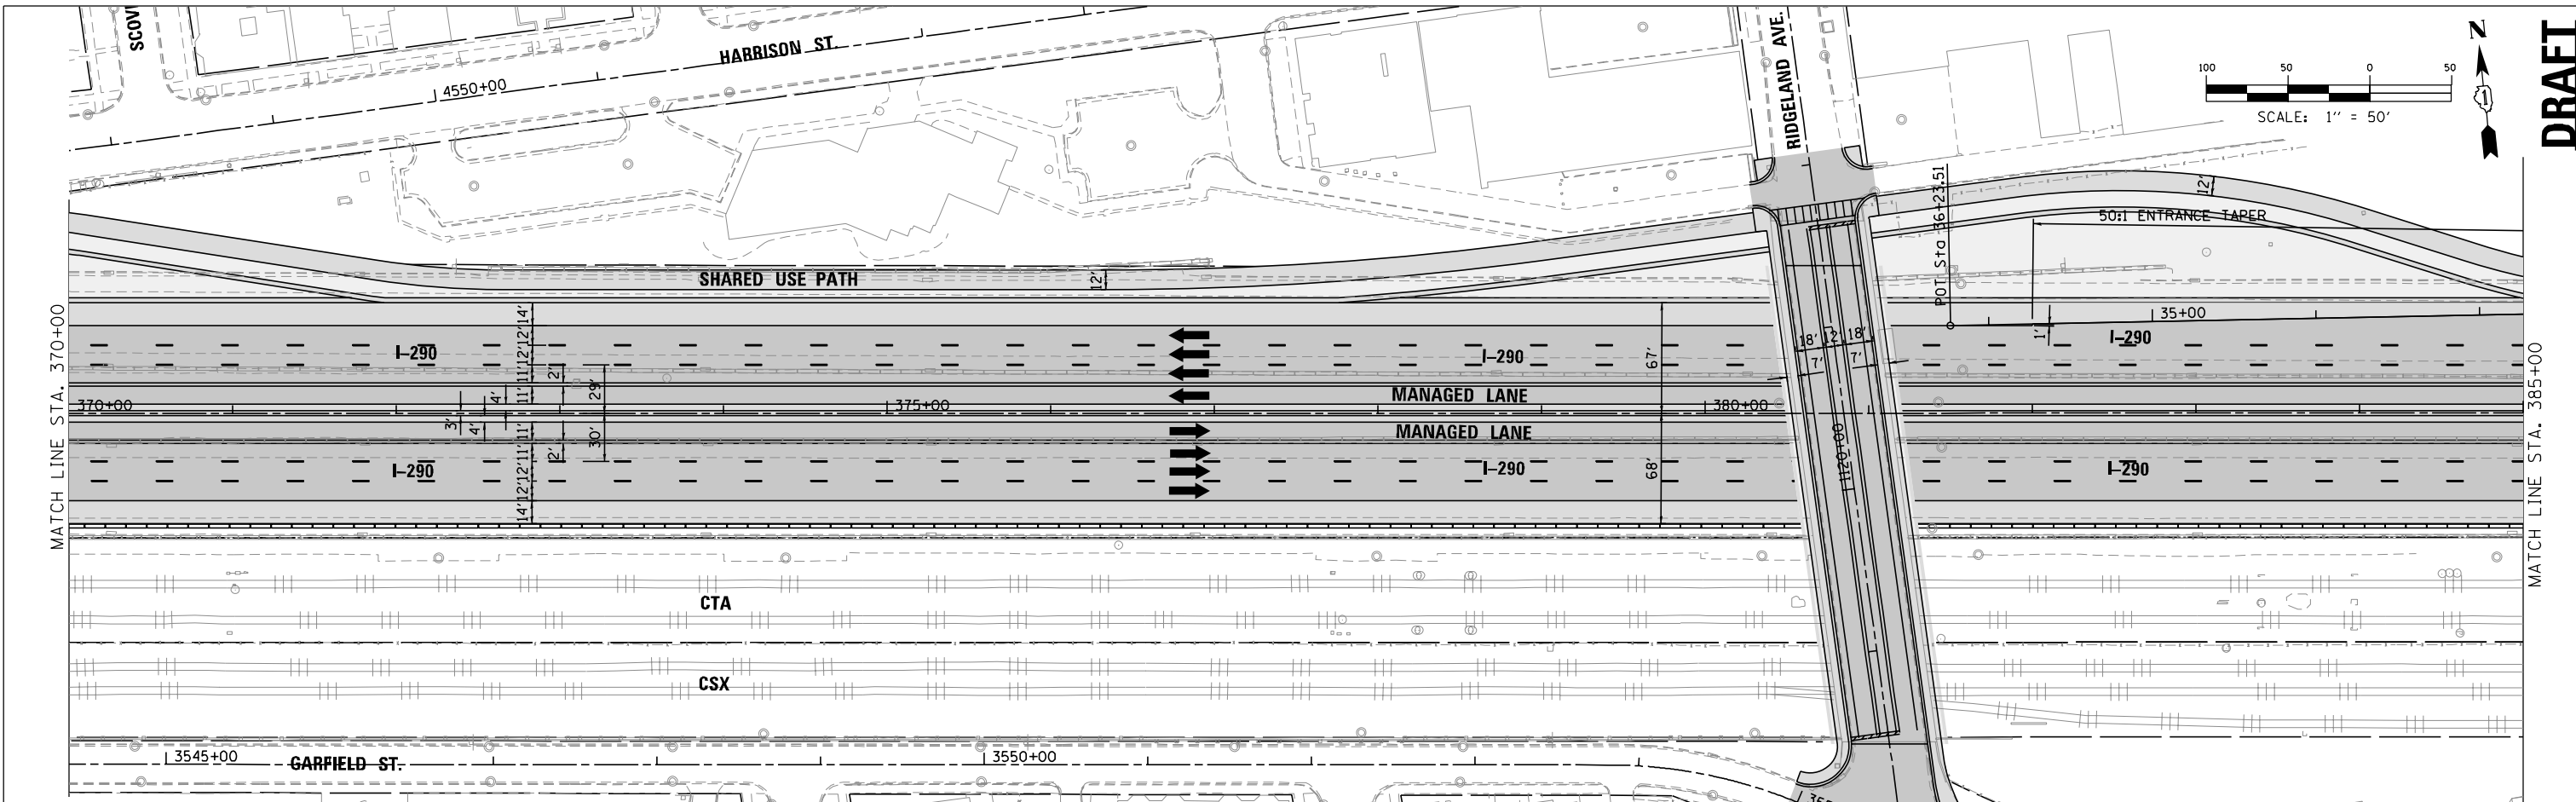

601.80	603.22	601.86	603.37	602.17	603.52	602.36	603.67	602.56	603.82	603.12	603.93	603.47	603.94	603.74	603.88	603.38	603.72	602.93	603.52	602.87	603.32	602.79	603.12	602.22	602.92	602.12	602.72	602.09	602.52	601.65	602.32	601.35	602.12	600.84	601.92	600.64	601.72	600.51	601.52	600.55	601.32	600.50	601.12	600.44	600.97	600.23	600.92	600.07	600.97	600.28	601.12	600.55	601.32	600.59	601.52	600.78	601.72	601.00	601.92	601.09	602.12
370+00	371+00	372+00	373+00	374+00	375+00	376+00	377+00	378+00	379+00	380+00	381+00	382+00	383+00	384+00	385+00	
DESIGNED -															REVISED -	
DRAWN -															REVISED -	
CHECKED -															REVISED -	
DATE -															REVISED -	

PARSONS BRINCKERHOFF
 30 North LaSalle Street, Suite 4200
 Chicago, IL 60602
 (312) 782-8150 FAX# (312) 782-1684


PLOT SCALE = 1"=50' (H) 1"=5' (V)	CHECKED	DATE
PLOT DATE = 7/29/2014	DATE	

STATE OF ILLINOIS
DEPARTMENT OF TRANSPORTATION


I-290 PHASE 1 STUDY
PLAN AND PROFILE - I-290

SCALE: 50:1 SHEET OF SHEETS STA. TO STA.

F.A. RTE.	SECTION	COUNTY	TOTAL SHEETS	SHEET NO.
		COOK		
CONTRACT NO.				
ILLINOIS FED. AID PROJECT				



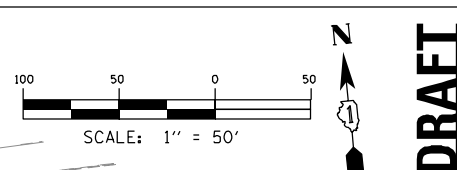


DRAFT

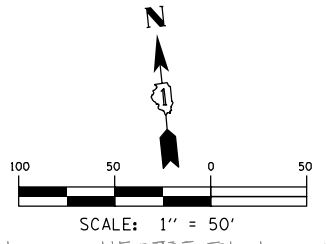

PLAN	SURVEYED	BY	DATE
	PLOTTED		
	CHECKED		
	NO.:		

PROFILE	SURVEYED	BY	DATE
	PLOTTED		
	CHECKED		
	NO.:		

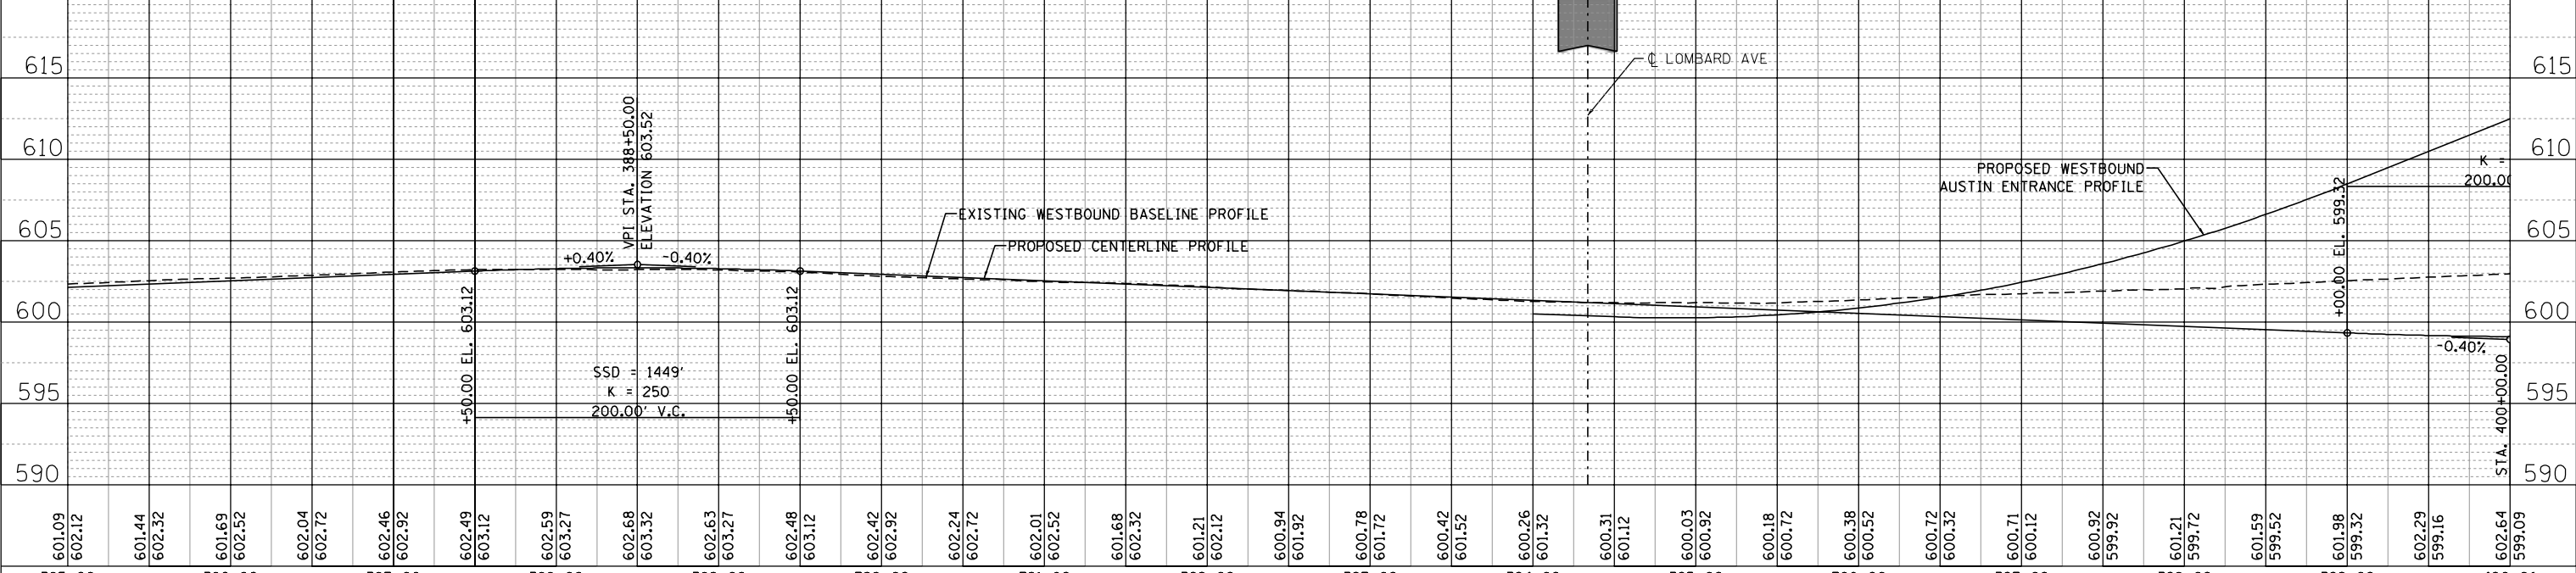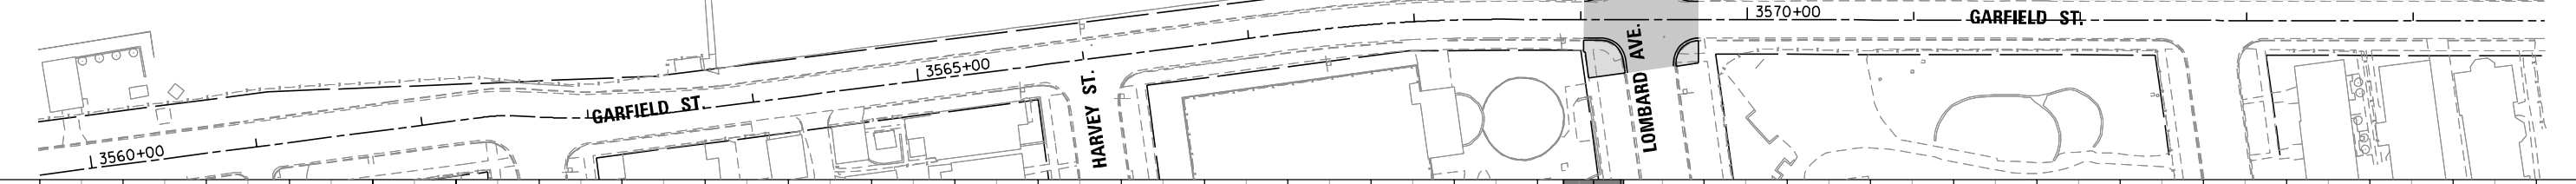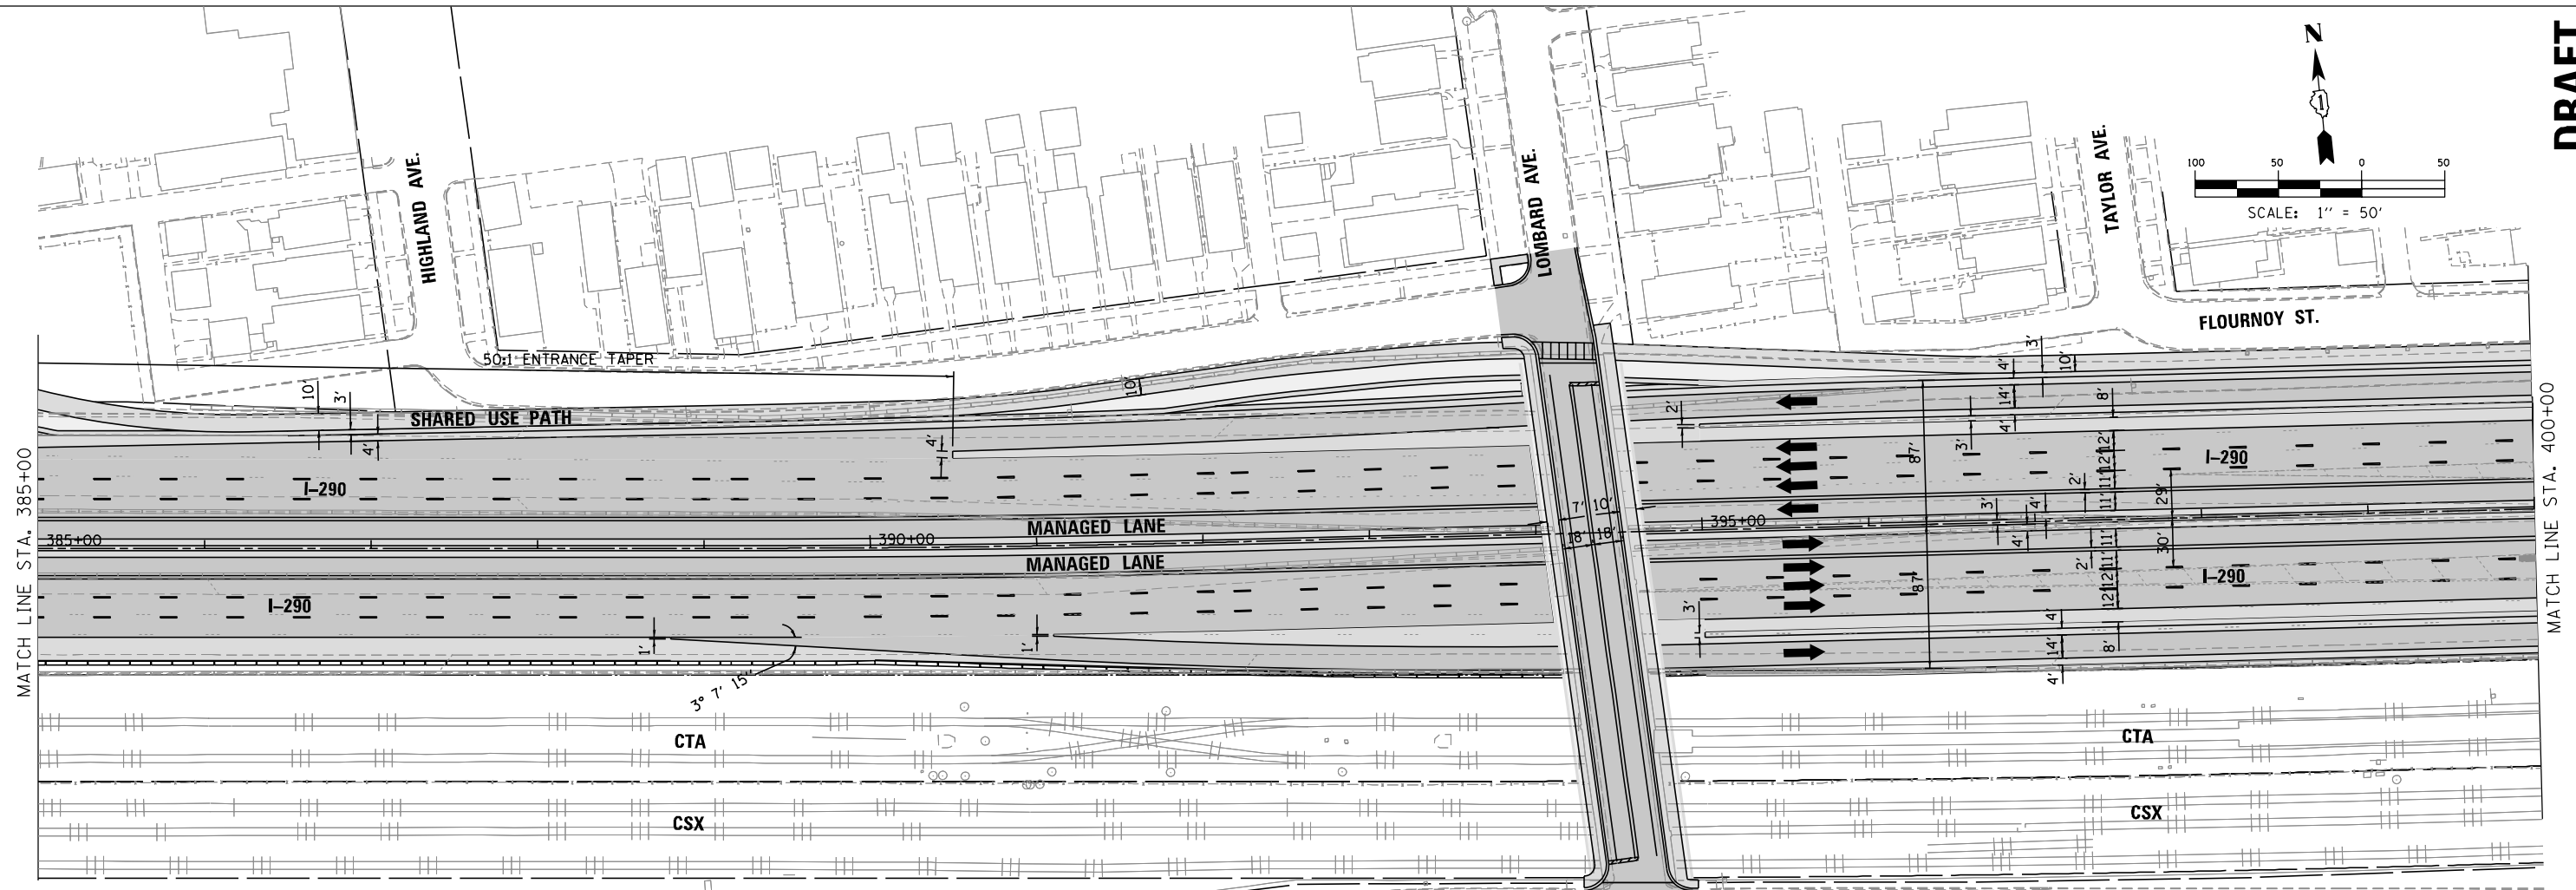

FILE NAME = T:\16778a\civil\plans\Prof_Sheet25.dgn

PARSONS BRINCKERHOFF
 30 North LaSalle Street, Suite 4200
 Chicago, IL 60602
 (312) 782-8150 FAX# (312) 782-1684

DESIGNED -	REVISED -
DRAWN -	REVISED -
CHECKED -	REVISED -
DATE -	REVISED -

**STATE OF ILLINOIS
 DEPARTMENT OF TRANSPORTATION**



**I-290 PHASE 1 STUDY
 PLAN AND PROFILE - I-290**

SCALE: 50:1 SHEET OF SHEETS STA. TO STA.

F.A. RTE.	SECTION	COUNTY	TOTAL SHEETS	SHEET NO.
		COOK		
CONTRACT NO.				
ILLINOIS FED. AID PROJECT				

PLAN	SURVEYED	BY	DATE
	PLOTTED		
	GRADES CHECKED		
	STRUCTURE NOTATIONS CHKD		
	NOTE BOOK NO.		
	CADD FILE NAME		

PROFILE	SURVEYED	BY	DATE
	PLOTTED		
	GRADES CHECKED		
	STRUCTURE NOTATIONS CHKD		
	NOTE BOOK NO.		
	CADD FILE NAME		

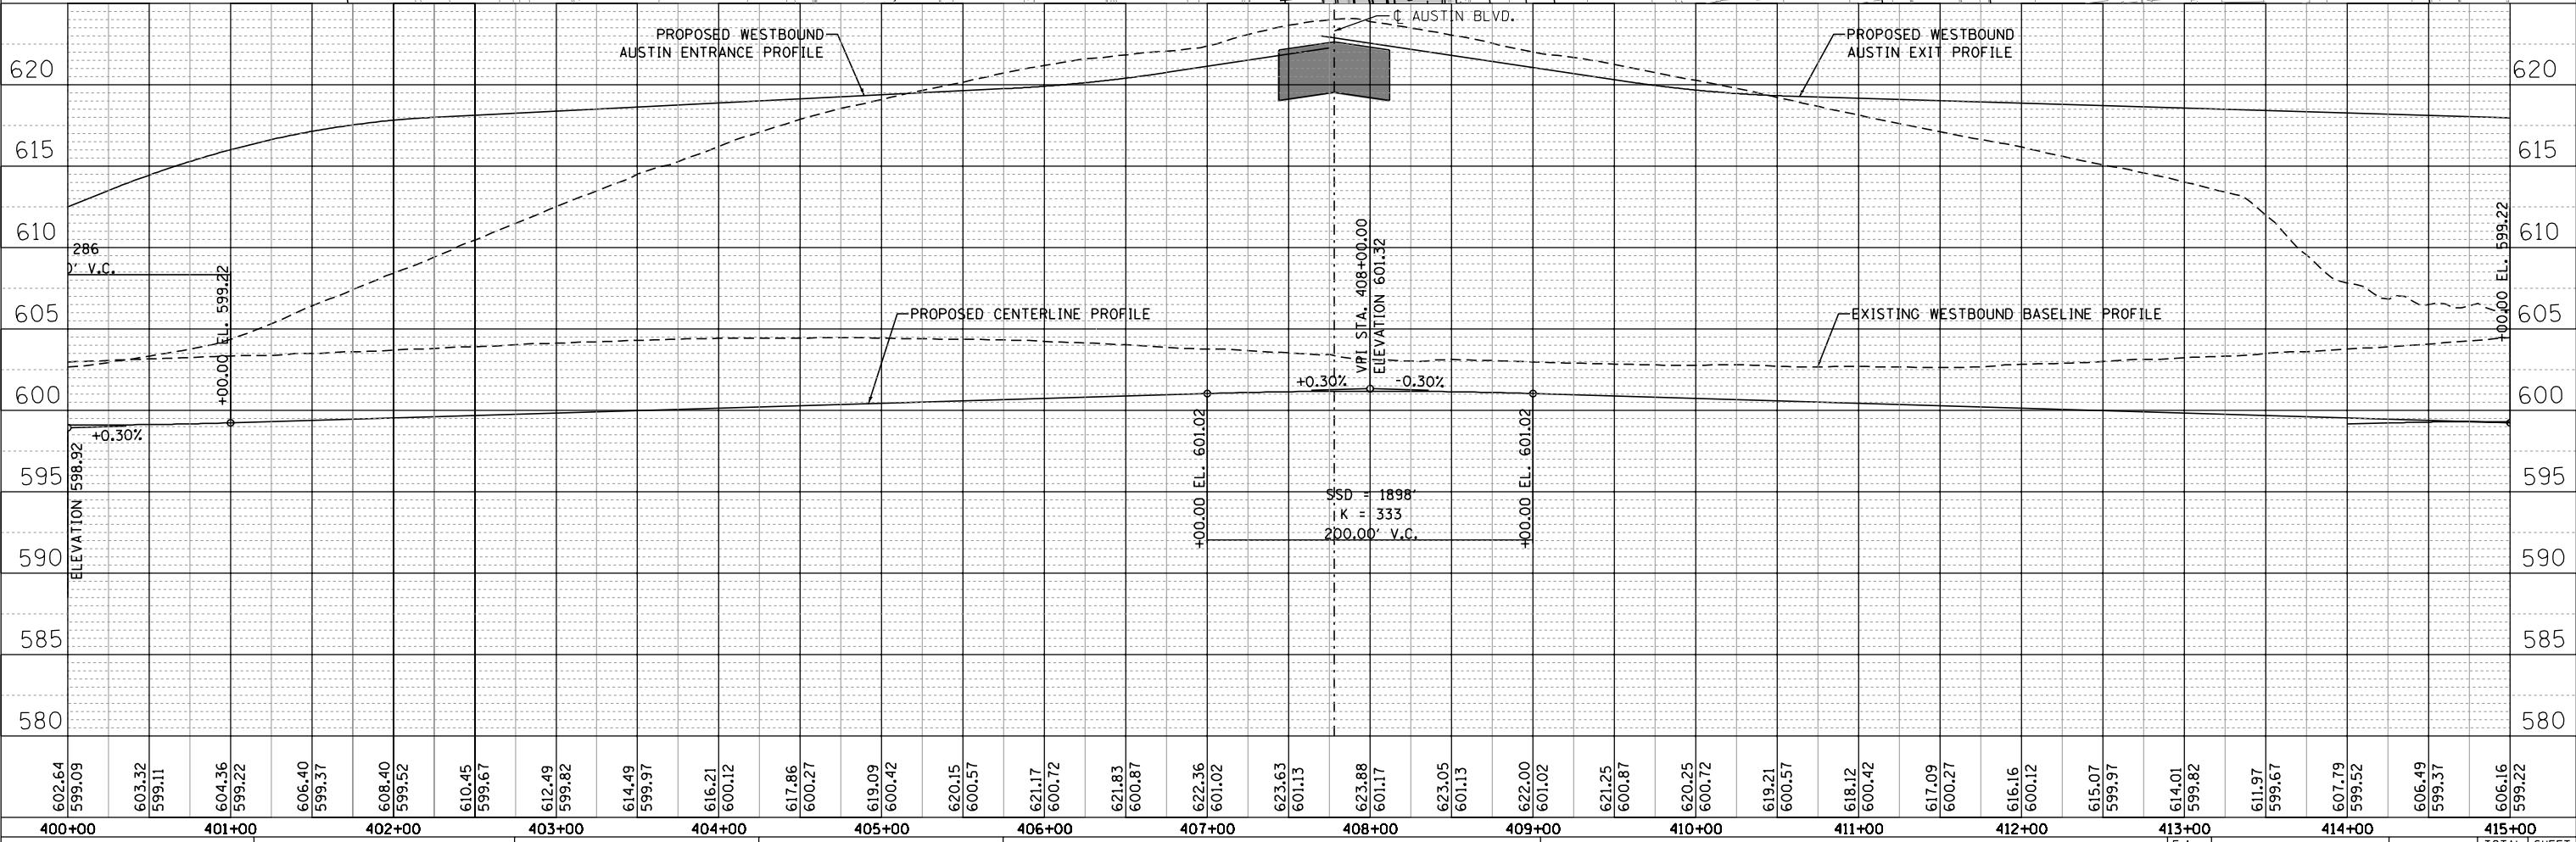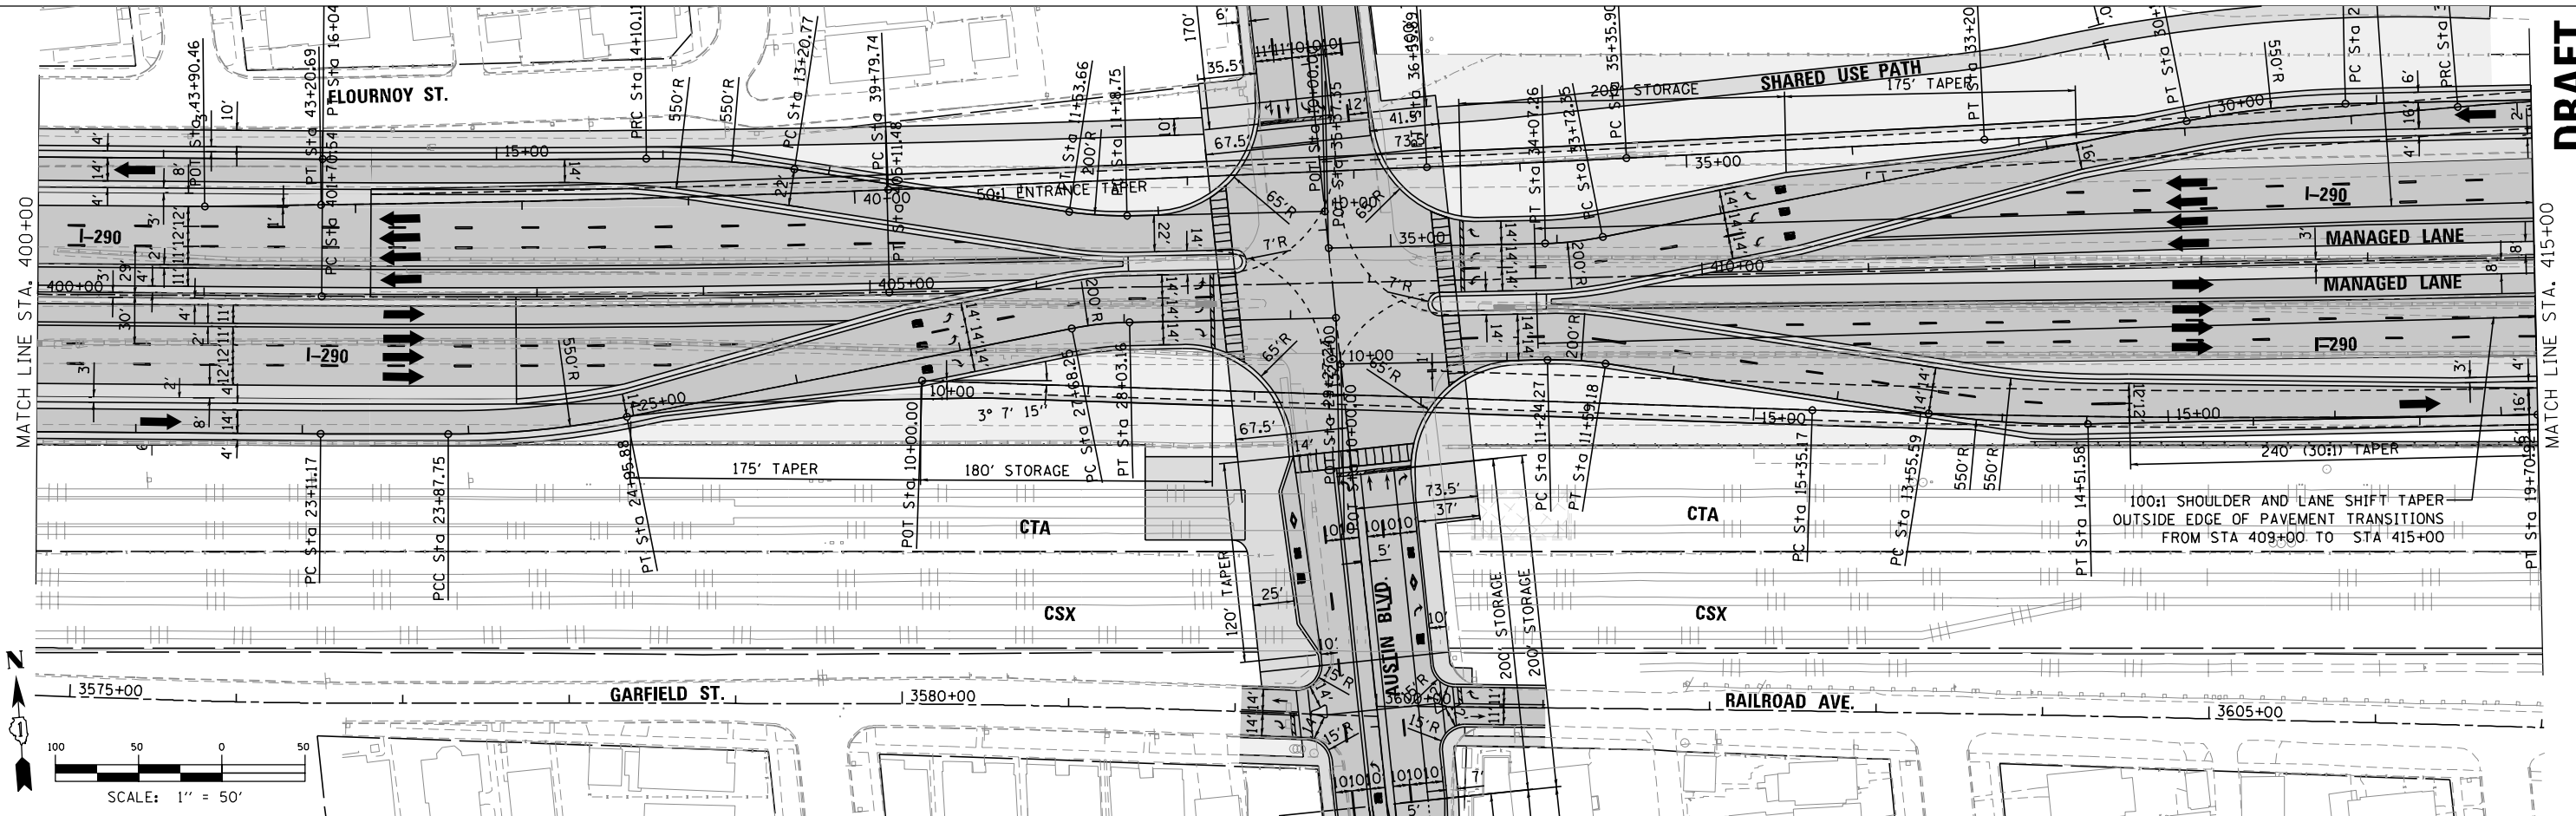

FILE NAME = T:\16778a\Civil\Plans\Plan_Prof_Sheet26.dgn

PARSONS BRINCKERHOFF
 30 North LaSalle Street, Suite 4200
 Chicago, IL 60602
 (312) 782-8150 FAX# (312) 782-1684

DESIGNED -	REVISD -
DRAWN -	REVISD -
CHECKED -	REVISD -
DATE -	REVISD -

**STATE OF ILLINOIS
 DEPARTMENT OF TRANSPORTATION**




**I-290 PHASE 1 STUDY
 PLAN AND PROFILE - I-290**

F.A. RTE.	SECTION	COUNTY	TOTAL SHEETS	SHEET NO.
		COOK		
CONTRACT NO.				
ILLINOIS FED. AID PROJECT				

SCALE: 50:1 SHEET OF SHEETS STA. TO STA.

PLAN	SURVEYED	BY	DATE
	PLOTTED		
	CHECKED		
	AT		
	CAD FILE NAME		
	NO.		

PROFILE	SURVEYED	BY	DATE
	PLOTTED		
	CHECKED		
	AT		
	STRUCTURE NOTATION CHD		
	NO.		

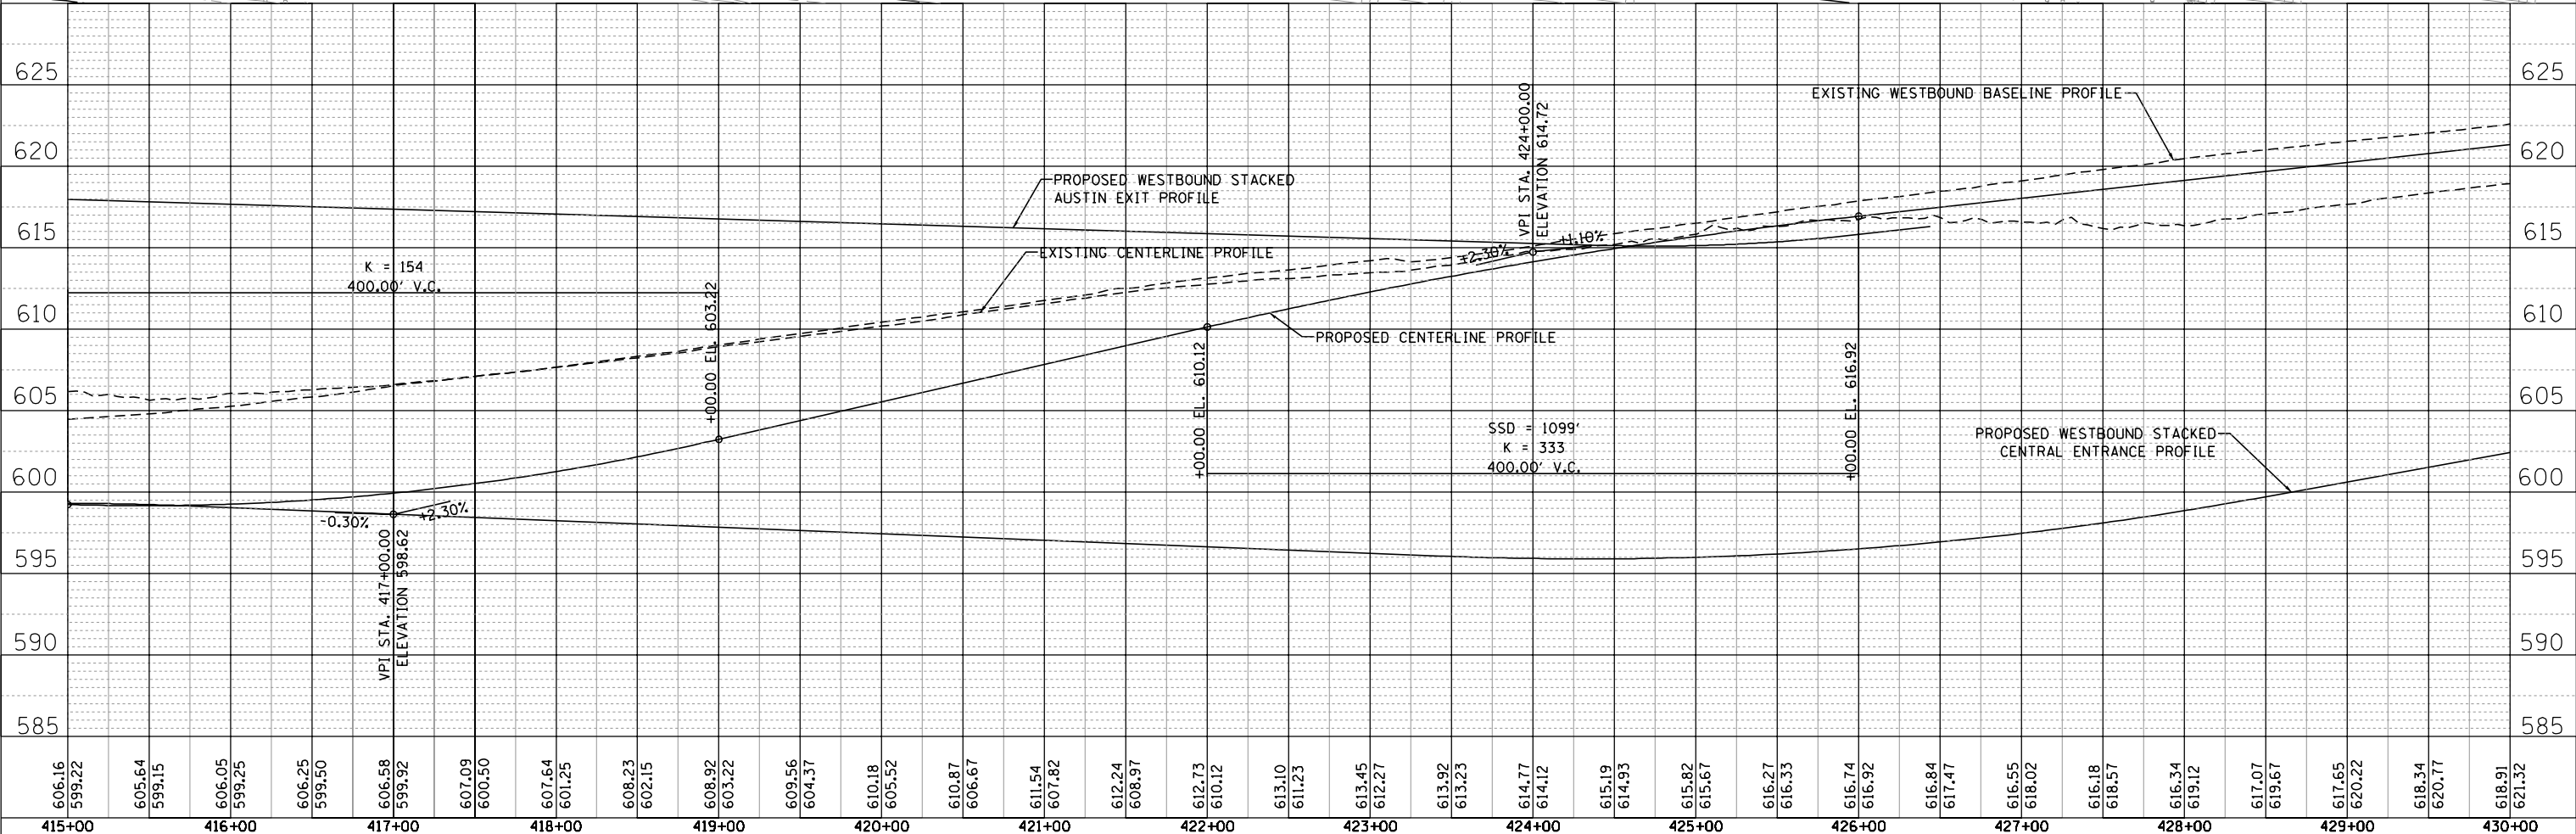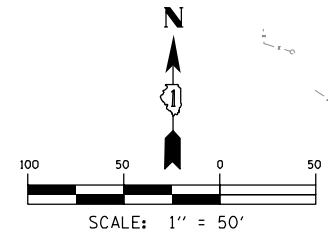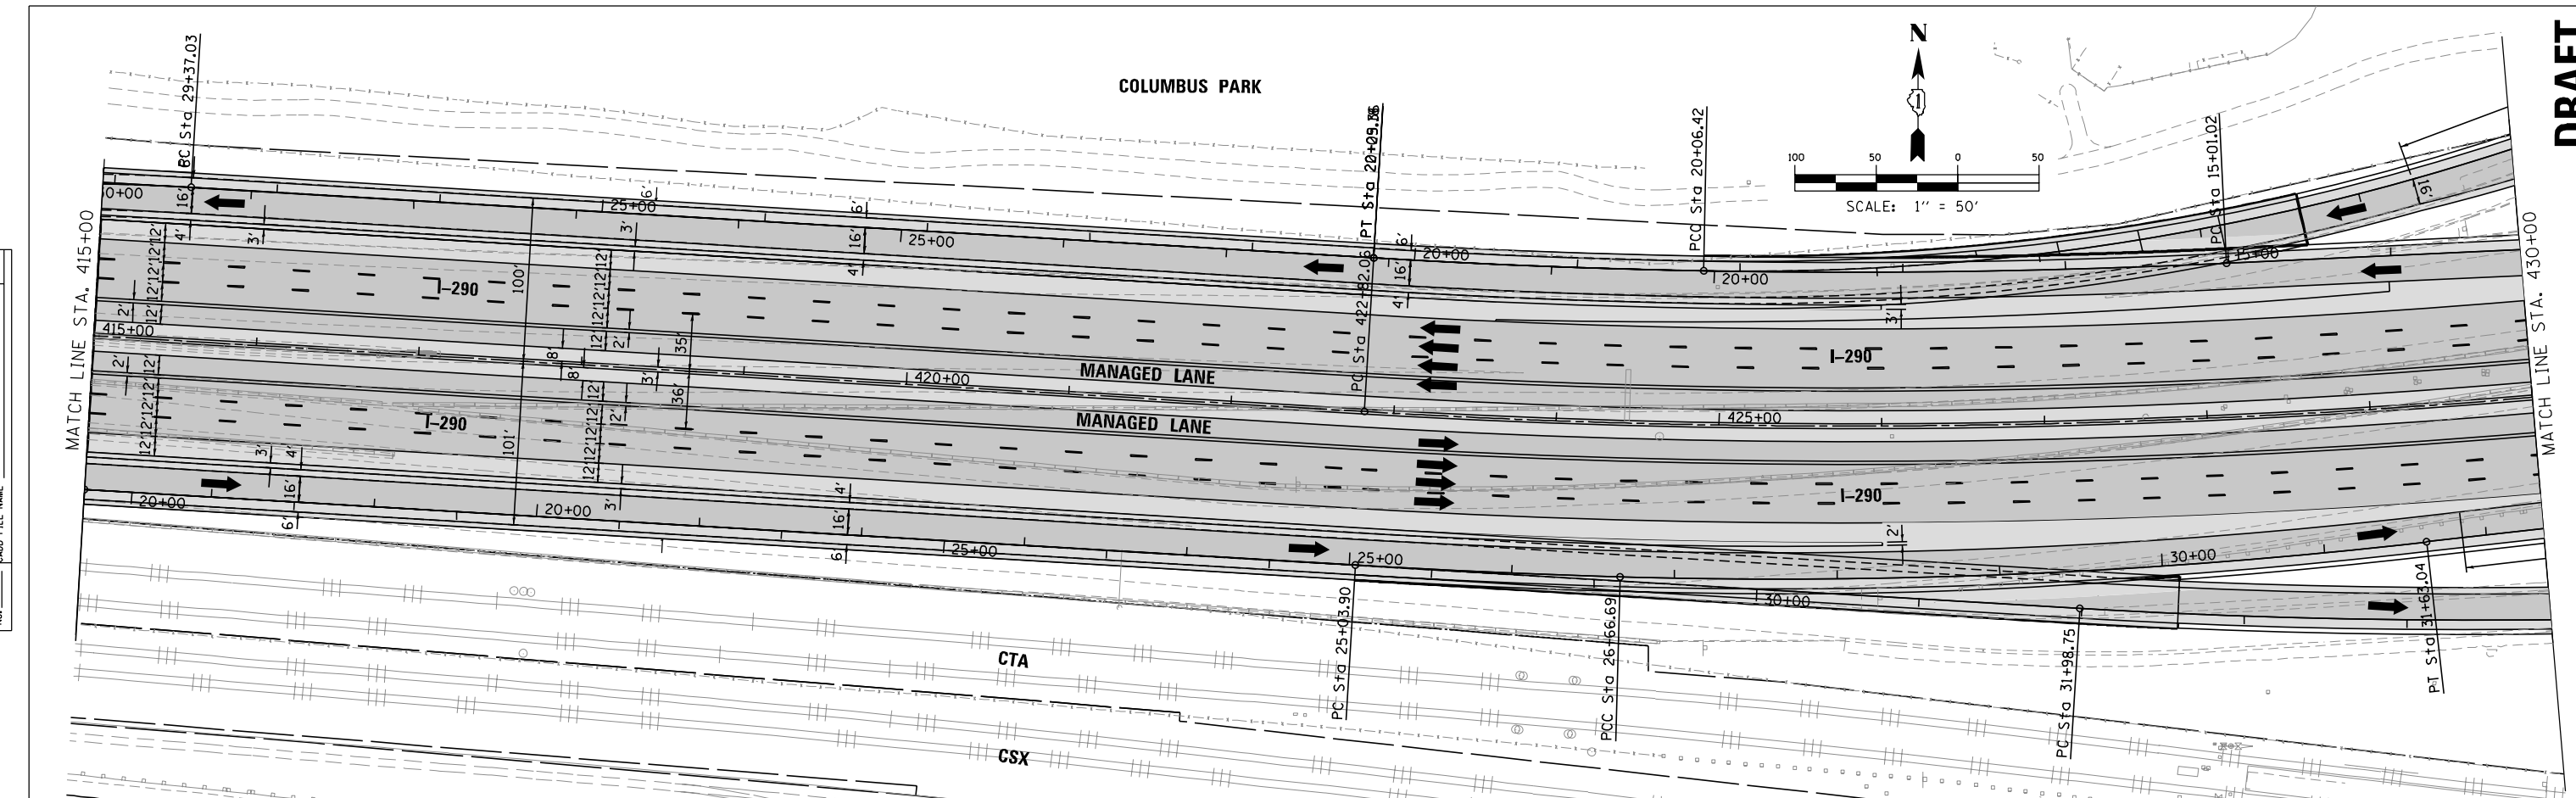

FILE NAME = T:\16778a\Civil\Plans\Plan_Prof_Sheet27.dgn

PARSONS BRINCKERHOFF
 30 North LaSalle Street, Suite 4200
 Chicago, IL 60602
 (312) 782-8150 FAX# (312) 782-1684

DESIGNED -
 DRAWN -
 CHECKED -
 DATE -

REVISIED -
 REVISIED -
 REVISIED -
 REVISIED -

**STATE OF ILLINOIS
 DEPARTMENT OF TRANSPORTATION**



**I-290 PHASE 1 STUDY
 PLAN AND PROFILE - I-290**

SCALE: 50:1 SHEET OF SHEETS STA. TO STA.


F.A. RTE.	SECTION	COUNTY	TOTAL SHEETS	SHEET NO.
		COOK		
CONTRACT NO.				
ILLINOIS FED. AID PROJECT				

PLAN	SURVEYED	DATE
	PLOTTED	BY
	GRADES CHECKED	
	STRUCTURE NOTATIONS CHKD	
	NOTE BOOK NO.	
	CADD FILE NAME	

PROFILE	SURVEYED	DATE
	PLOTTED	BY
	GRADES CHECKED	
	STRUCTURE NOTATIONS CHKD	
	NOTE BOOK NO.	
	CADD FILE NAME	

 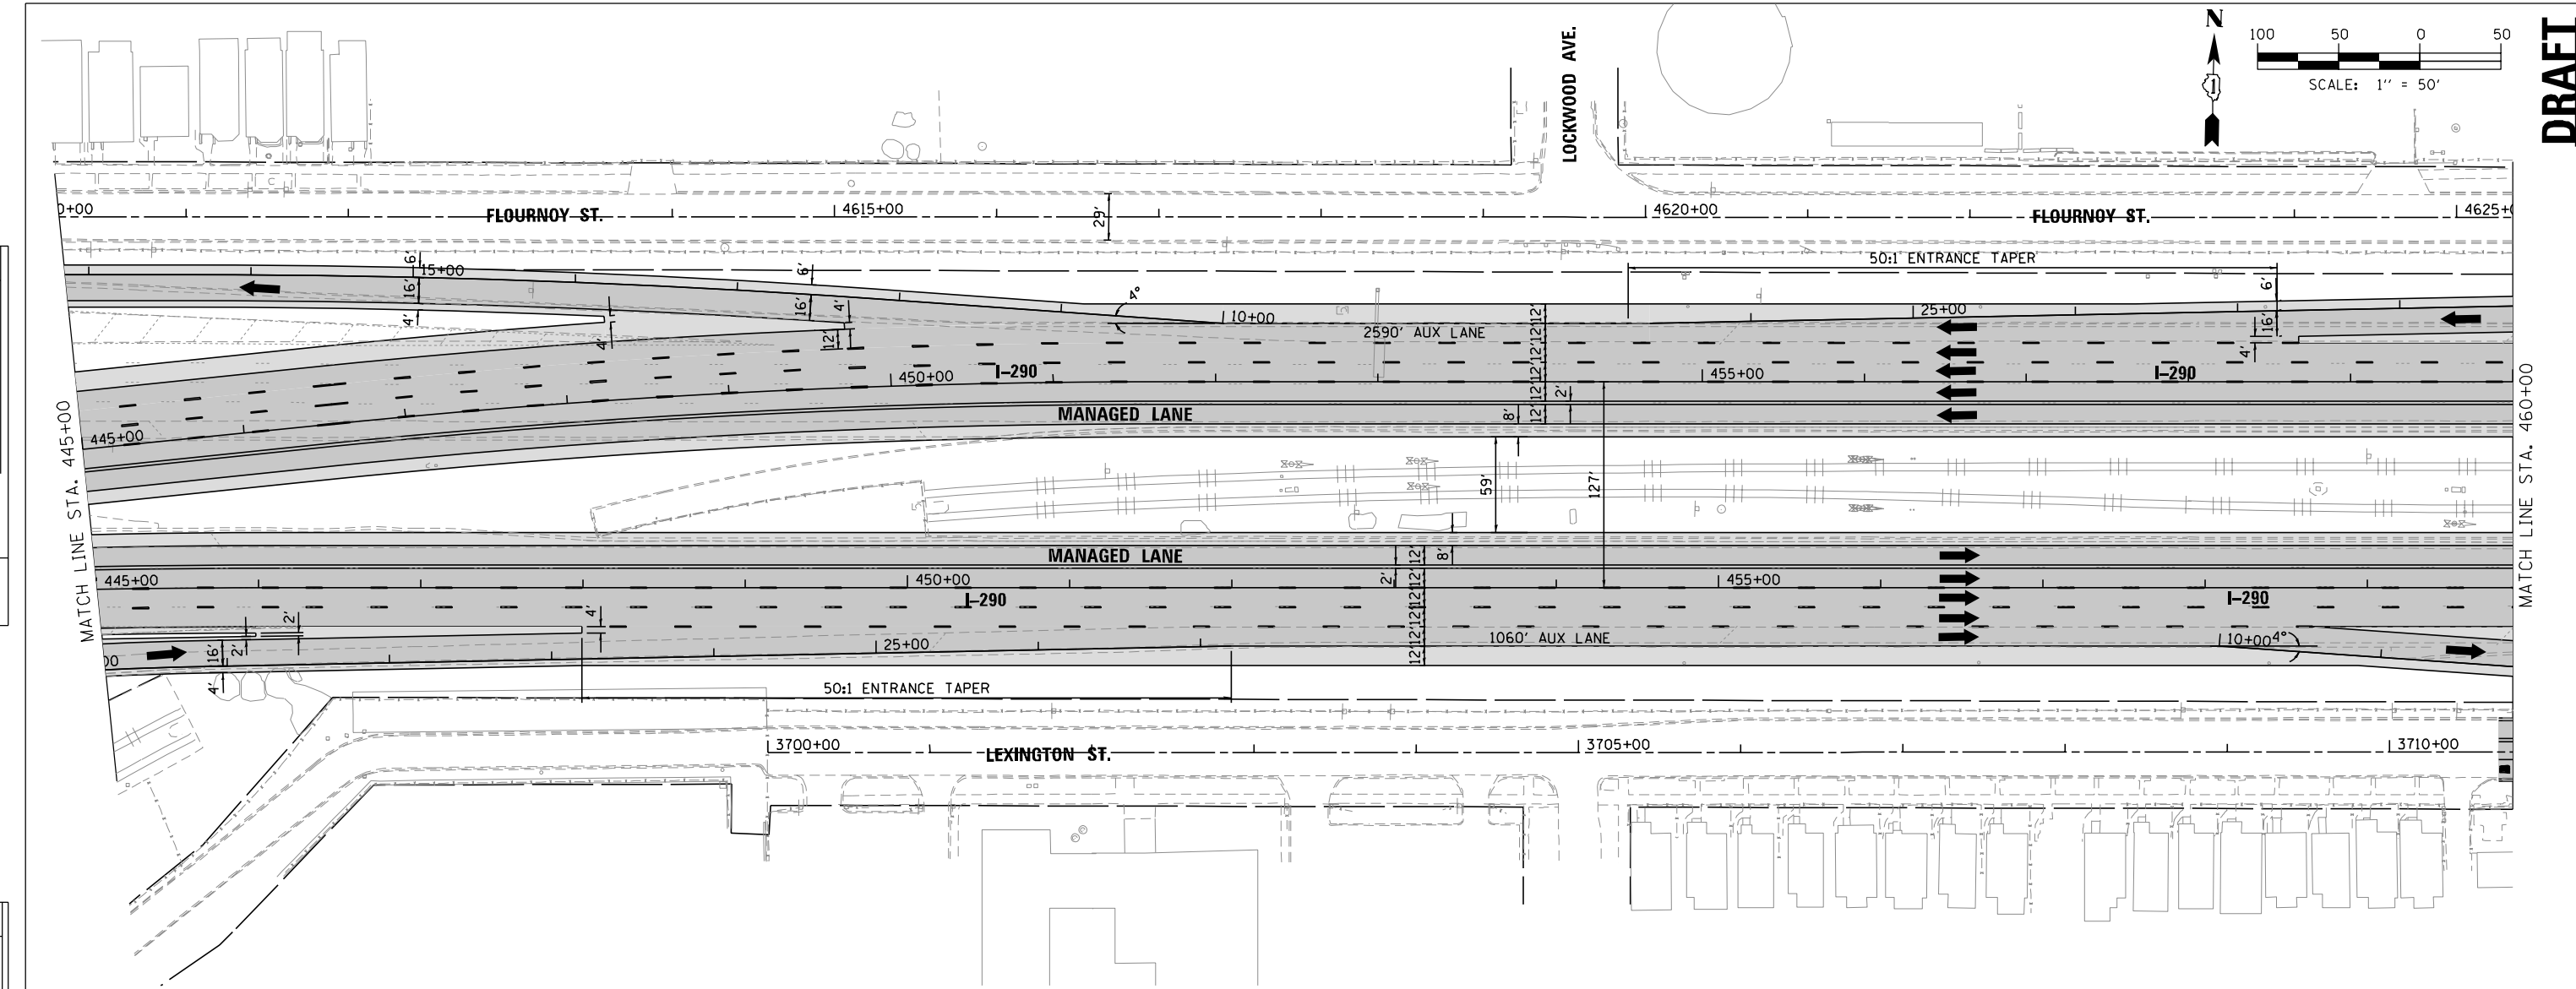

DRAFT

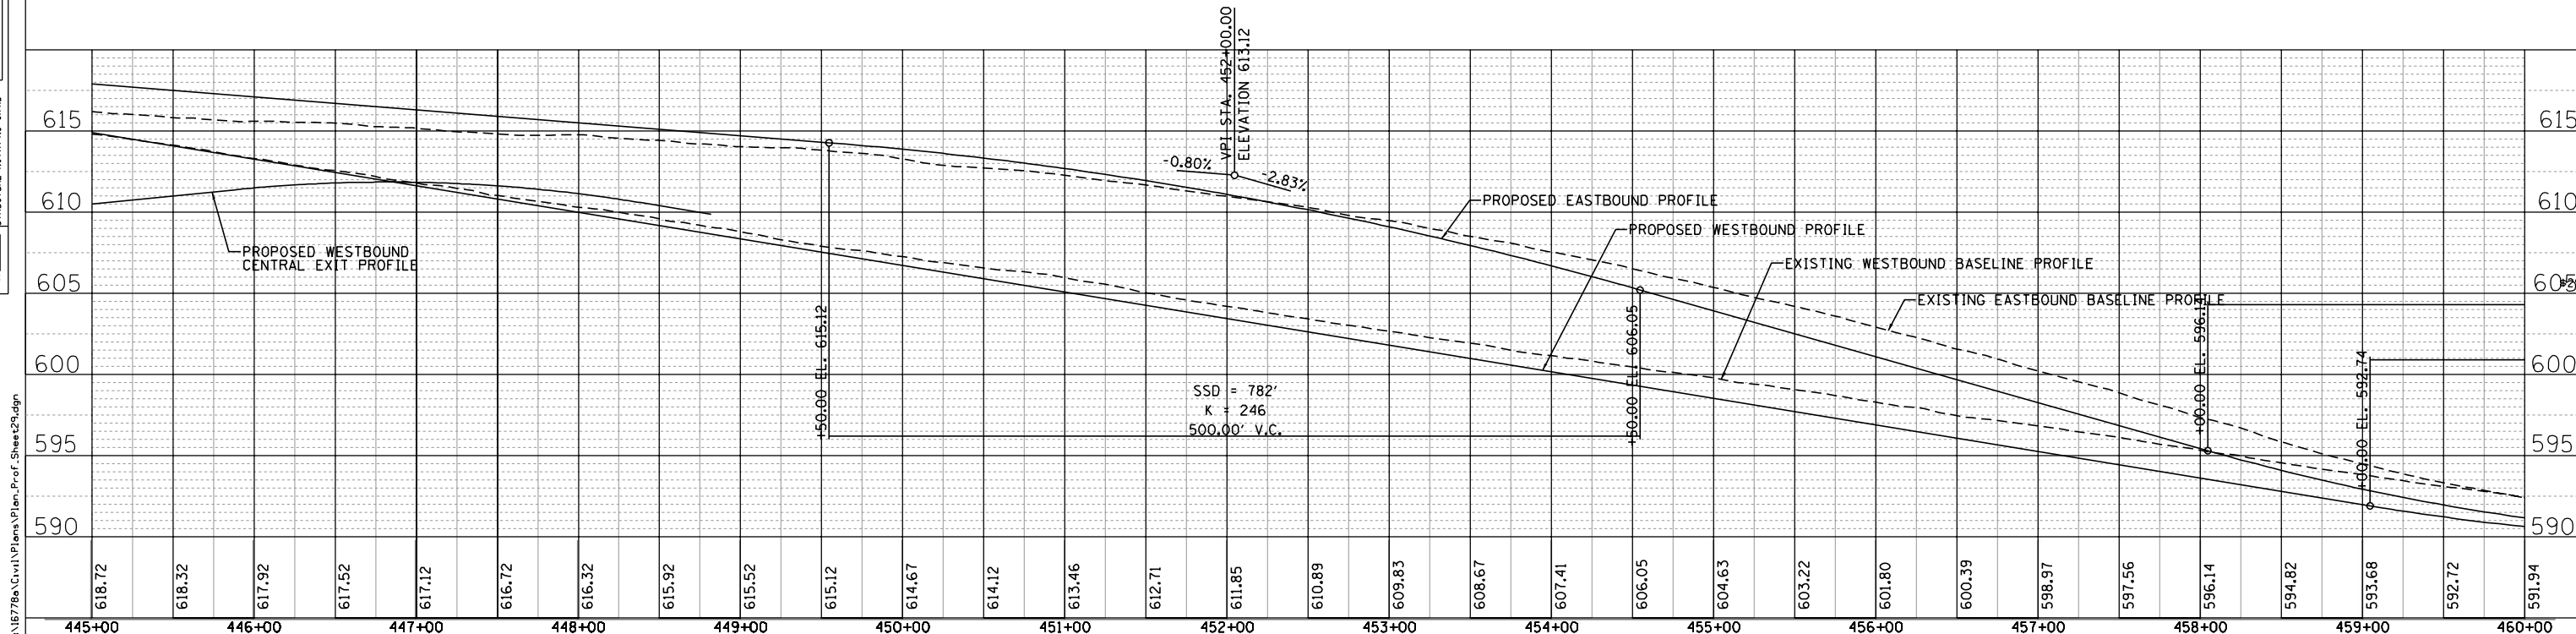

FILE NAME = T:\16778a\Civil\Plans\Plan_Prof_Sheet29.dgn


PARSONS BRINCKERHOFF 30 North LaSalle Street, Suite 4200 Chicago, IL 60602 (312) 782-8150 FAX# (312) 782-1684	DESIGNED -	REVISD -	STATE OF ILLINOIS DEPARTMENT OF TRANSPORTATION	I-290 PHASE 1 STUDY PLAN AND PROFILE - I-290		F.A. RTE.	SECTION	COUNTY	TOTAL SHEETS	SHEET NO.
	PLOT SCALE = 1"=50' (H) 1"=5' (V) PLOT DATE = 7/29/2014	DRAWN -		REVISD -	SCALE: 50:1	SHEET	OF	SHEETS	STA.	TO
	CHECKED -	REVISD -						COOK		CONTRACT NO.
	DATE -	REVISD -								

PLAN	SURVEYED	BY	DATE
	PLOTTED		
	CHECKED		
	AT		
	NO. _____		
	FILE NAME		



PROFILE	SURVEYED	BY	DATE
	PLOTTED		
	CHECKED		
	AT		
	NO. _____		
	FILE NAME		

FILE NAME = T:\16778a\Civil\Plans\Plan_Prof_Sheet30.dgn

MICHELE CLARK
HIGH SCHOOL

 

DRAFT


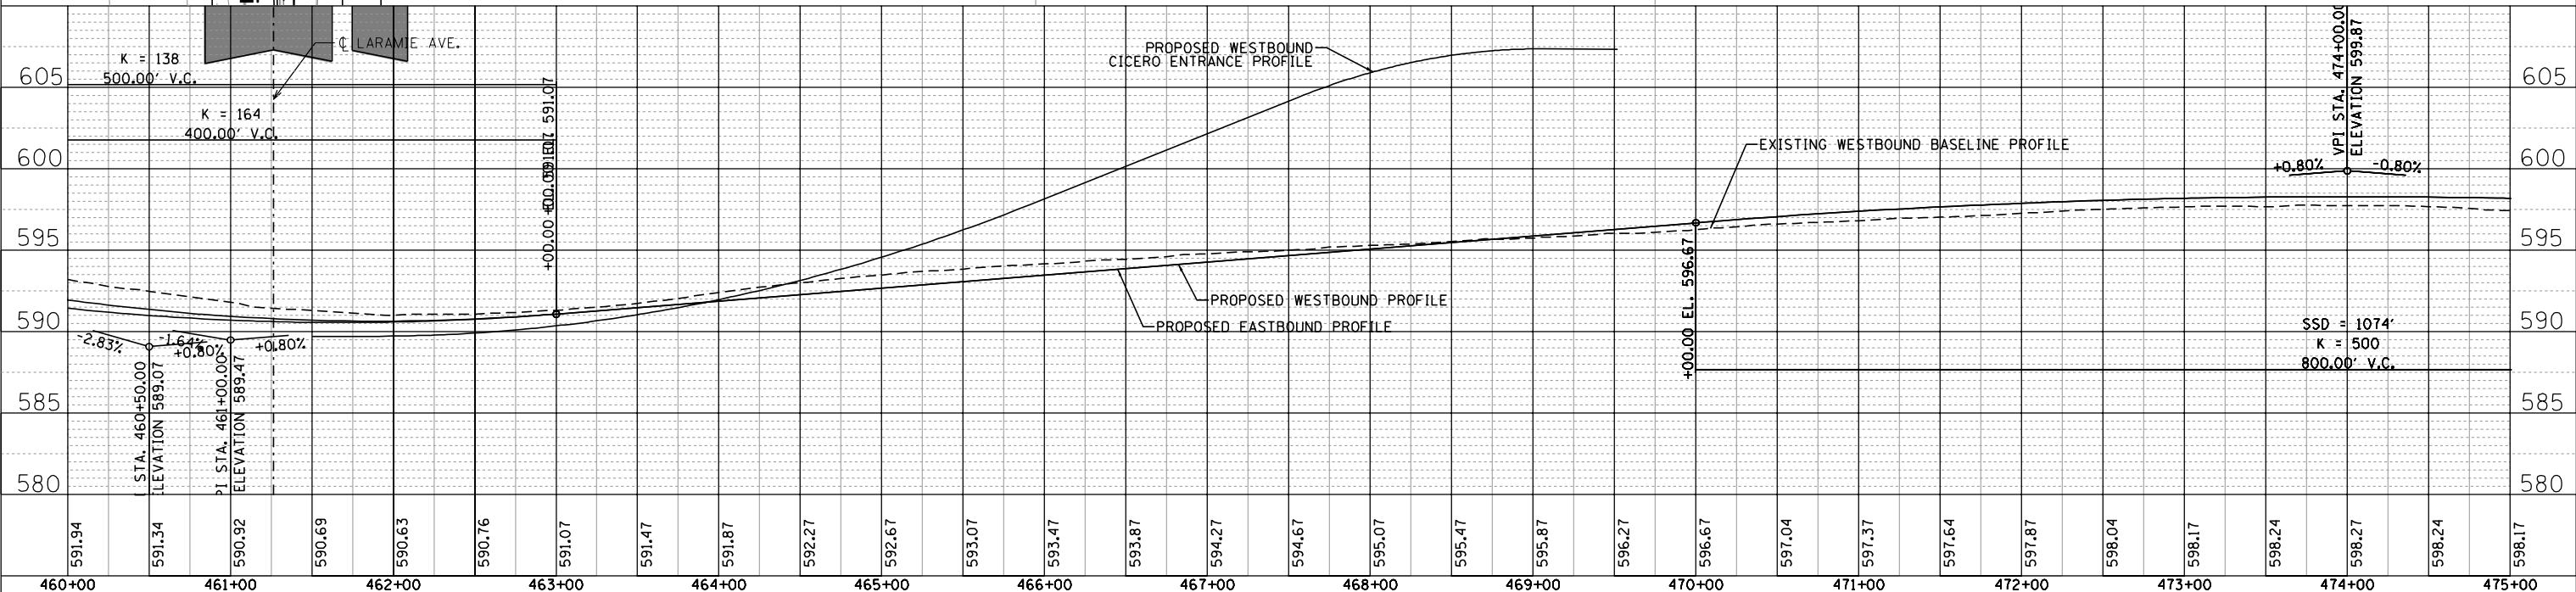
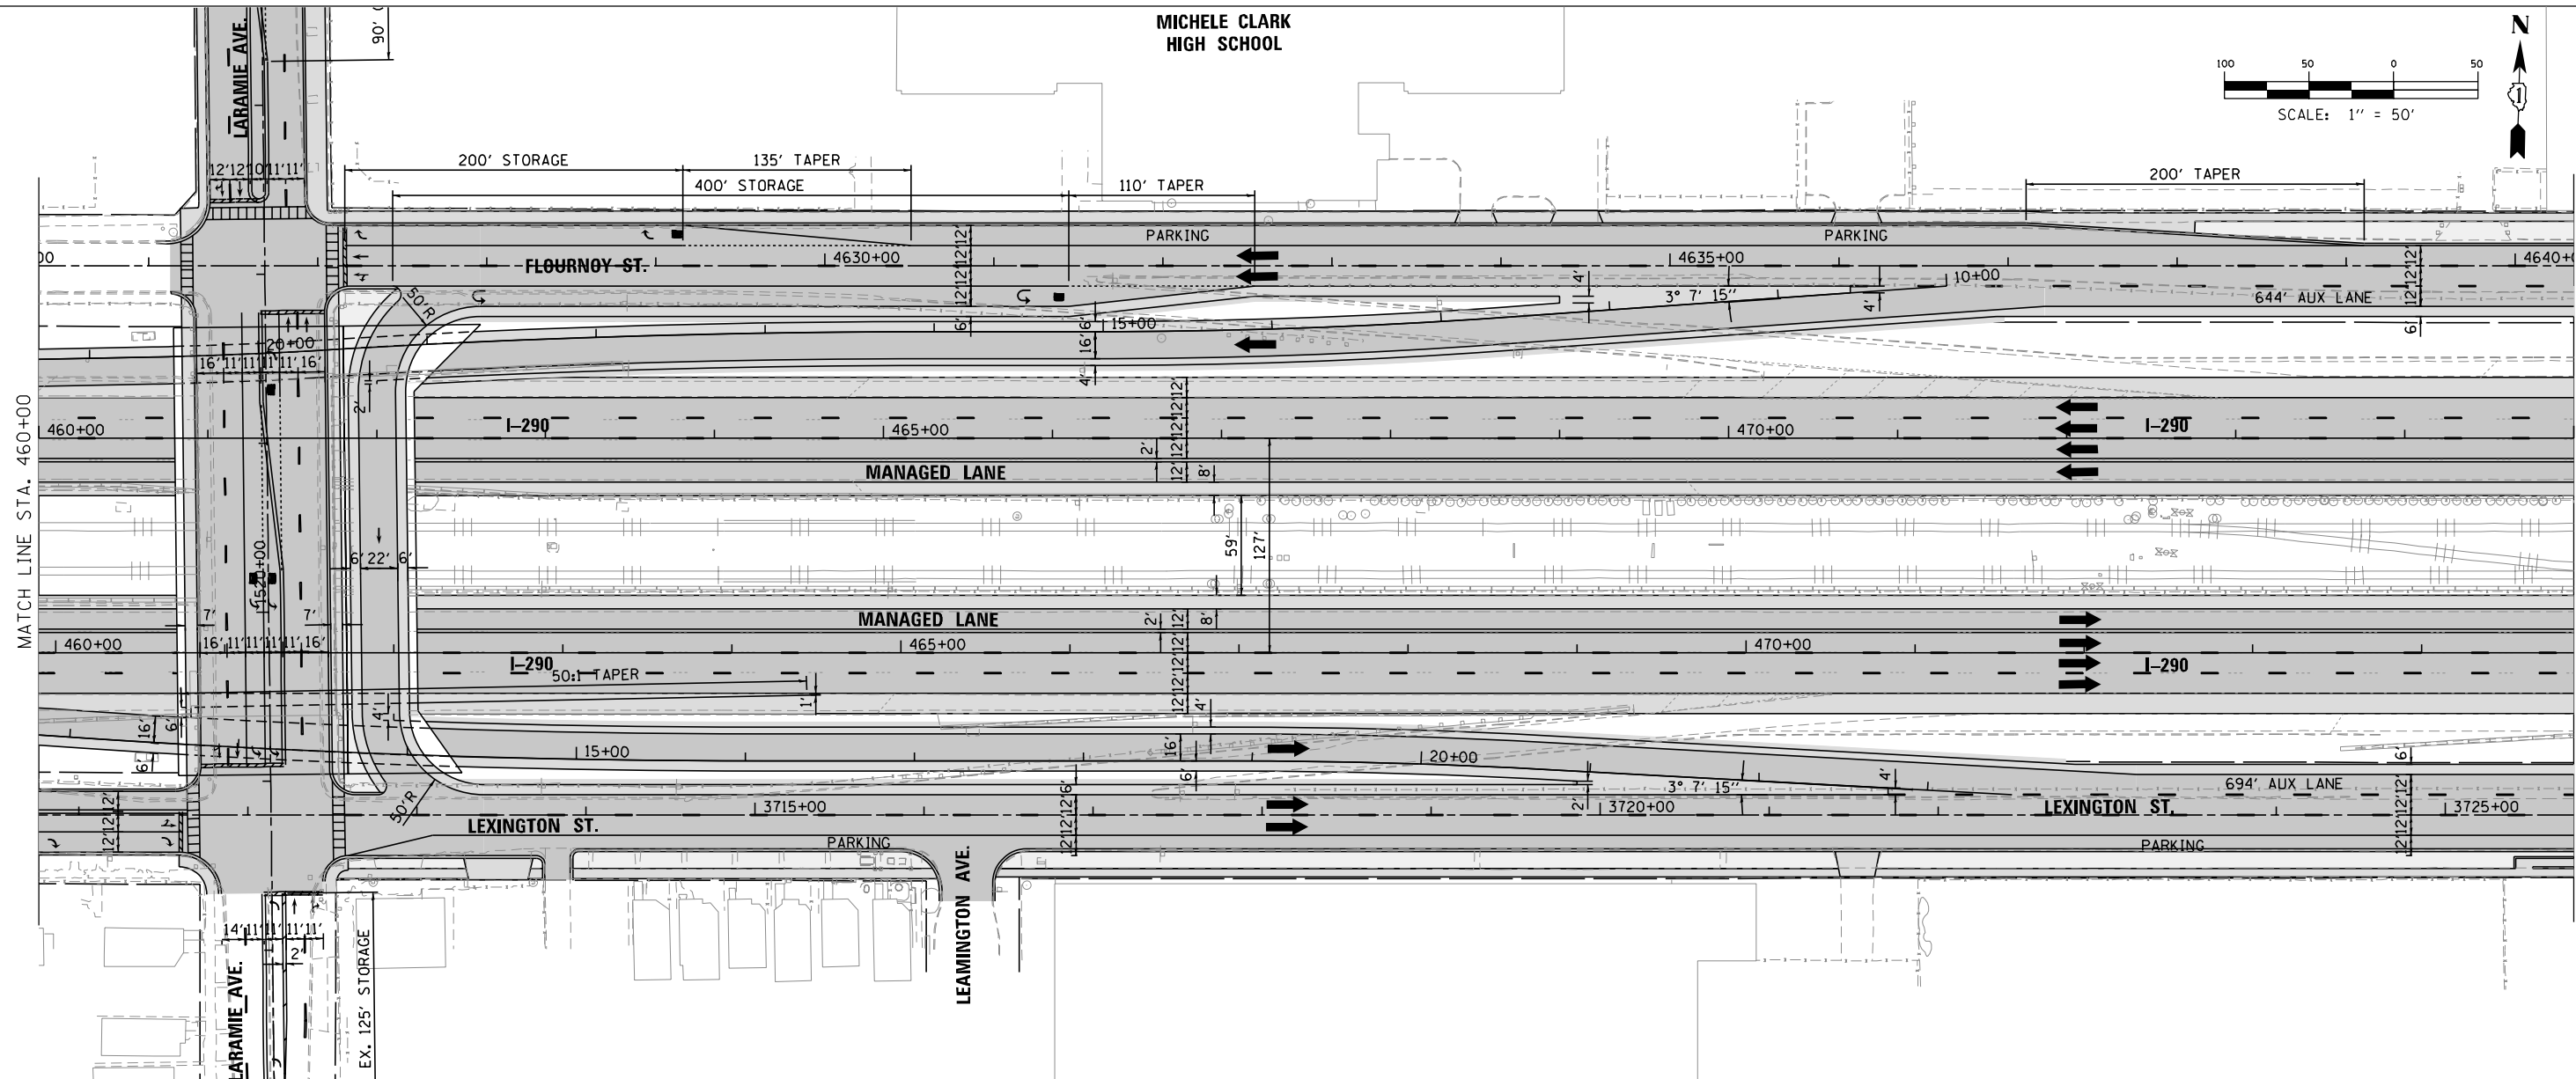


PARSONS BRINCKERHOFF 30 North LaSalle Street, Suite 4200 Chicago, IL 60602 (312) 782-8150 FAX# (312) 782-1684	DESIGNED -	REVISED -	STATE OF ILLINOIS DEPARTMENT OF TRANSPORTATION	I-290 PHASE 1 STUDY PLAN AND PROFILE - I-290		F.A. RTE.	SECTION	COUNTY	TOTAL SHEETS	SHEET NO.	
	DRAWN -	REVISED -		SCALE: 50:1	SHEET	OF	SHEETS	STA.	TO	STA.	ILLINOIS FED. AID PROJECT
	CHECKED -	REVISED -									
	DATE -	REVISED -									

PLAN	SURVEYED	BY	DATE
	PLOTTED		
	GRADES CHECKED		
	STRUCTURE NOTATIONS CHKD		
	NOTE BOOK NO.		
	CADD FILE NAME		

PROFILE	SURVEYED	BY	DATE
	PLOTTED		
	GRADES CHECKED		
	STRUCTURE NOTATIONS CHKD		
	NOTE BOOK NO.		
	CADD FILE NAME		

FILE NAME = T:\16778a\Civil\Plans\Plan_Prof_Sheet3.dgn

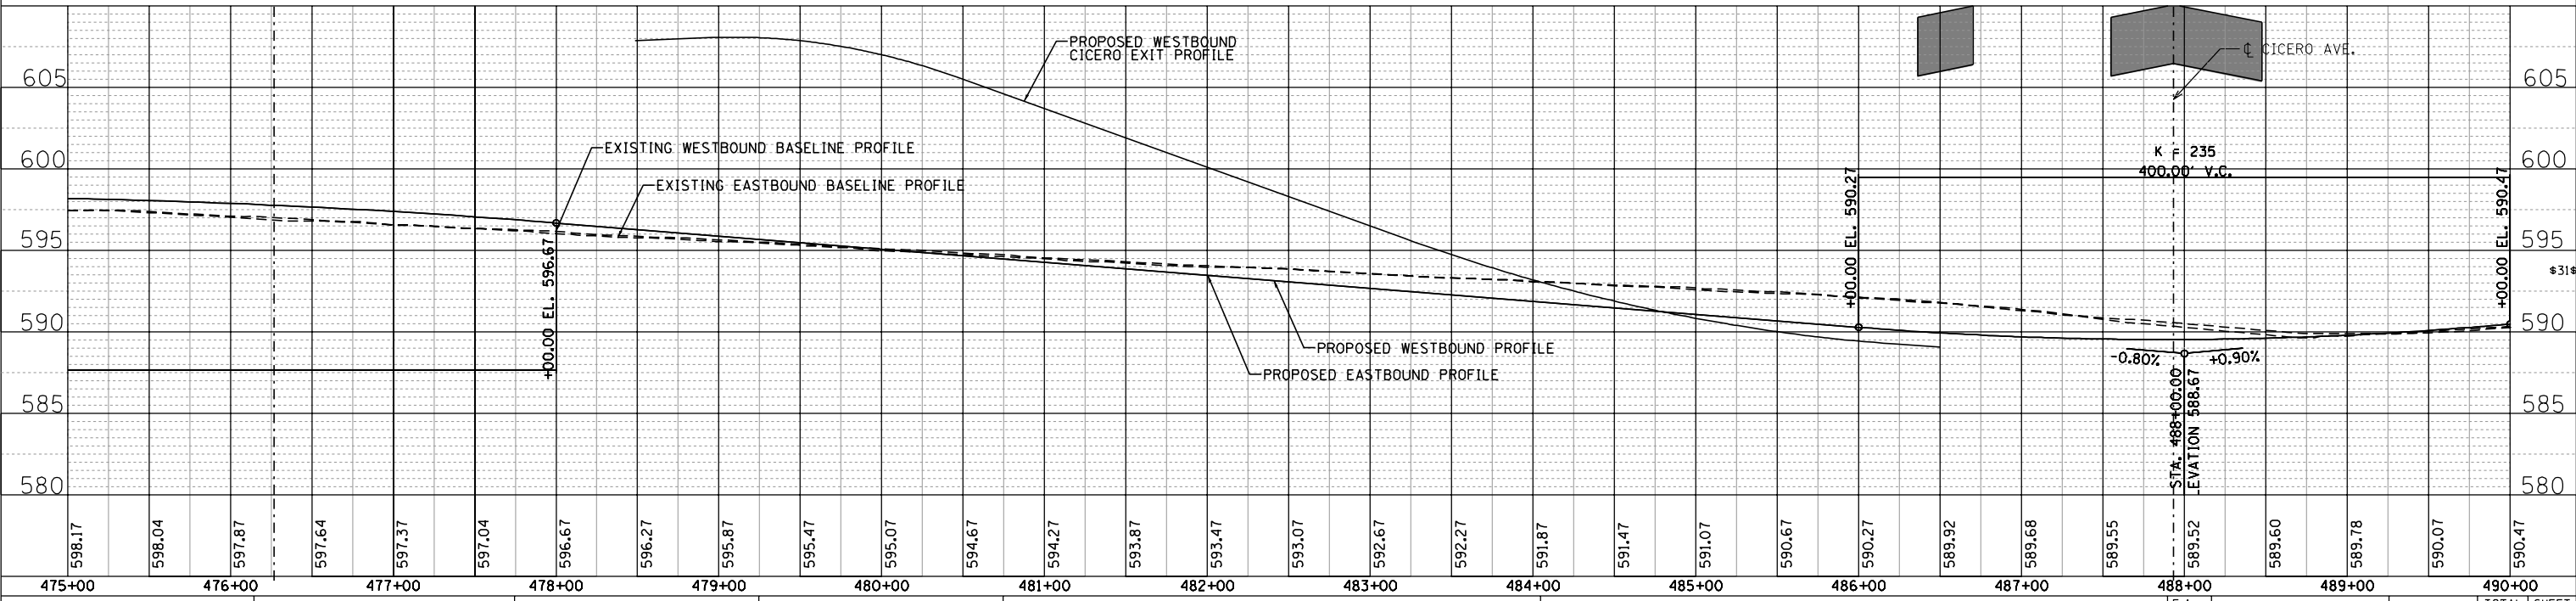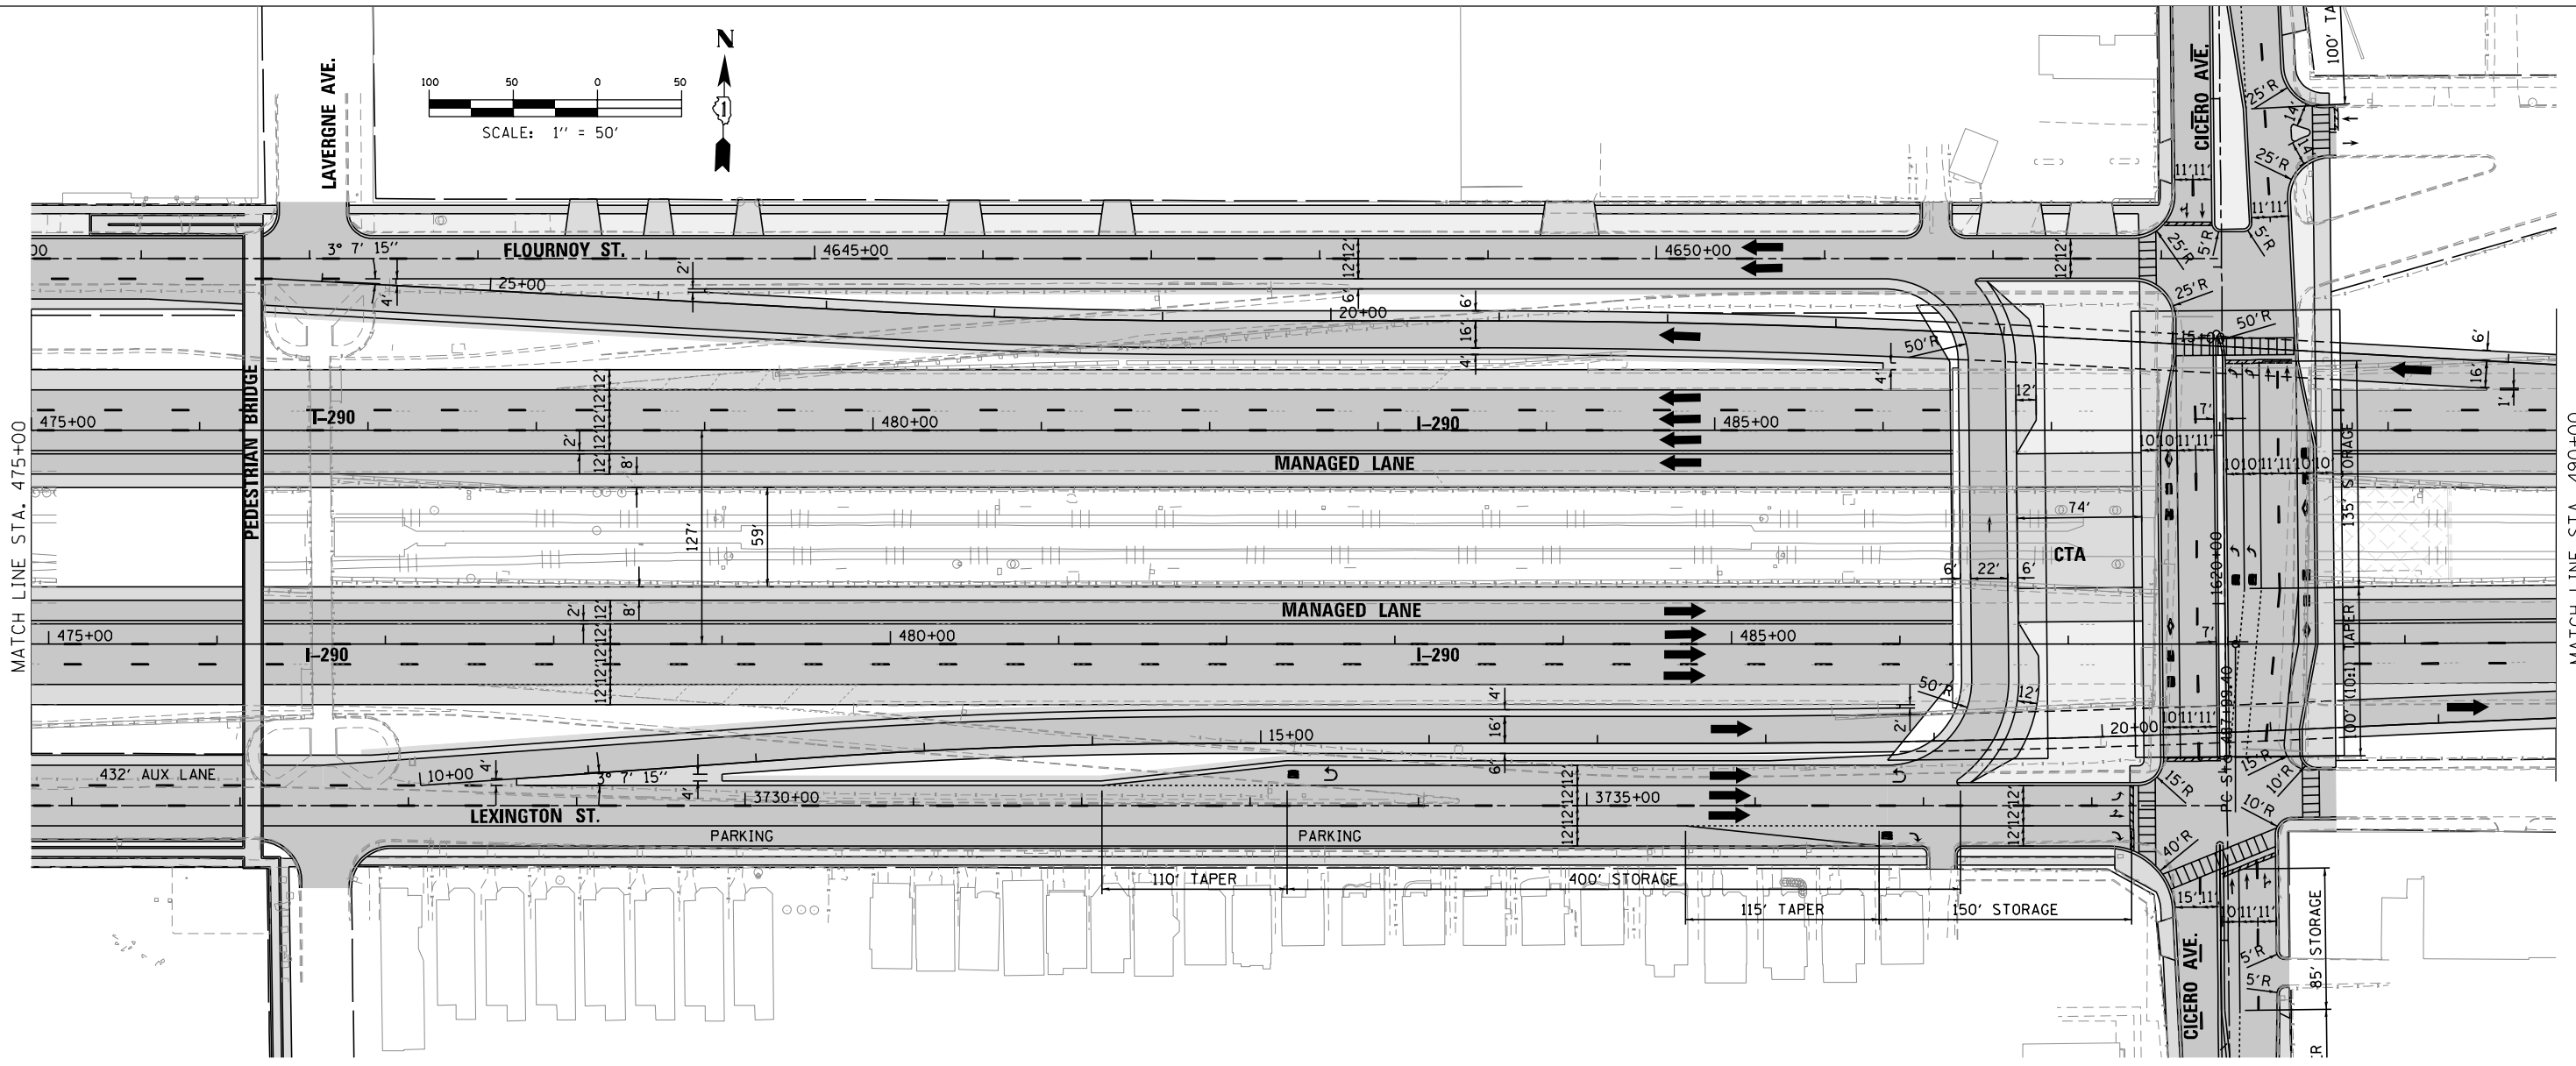 

PARSONS BRINCKERHOFF
 30 North LaSalle Street, Suite 4200
 Chicago, IL 60602
 (312) 782-8150 FAX# (312) 782-1684




DESIGNED -	REVISIED -
DRAWN -	REVISIED -
CHECKED -	REVISIED -
DATE -	REVISIED -

**STATE OF ILLINOIS
 DEPARTMENT OF TRANSPORTATION**

**I-290 PHASE 1 STUDY
 PLAN AND PROFILE - I-290**

SCALE: 50:1 SHEET OF SHEETS STA. TO STA.

F.A. RTE.	SECTION	COUNTY	TOTAL SHEETS	SHEET NO.
		COOK		
CONTRACT NO.				
ILLINOIS FED. AID PROJECT				

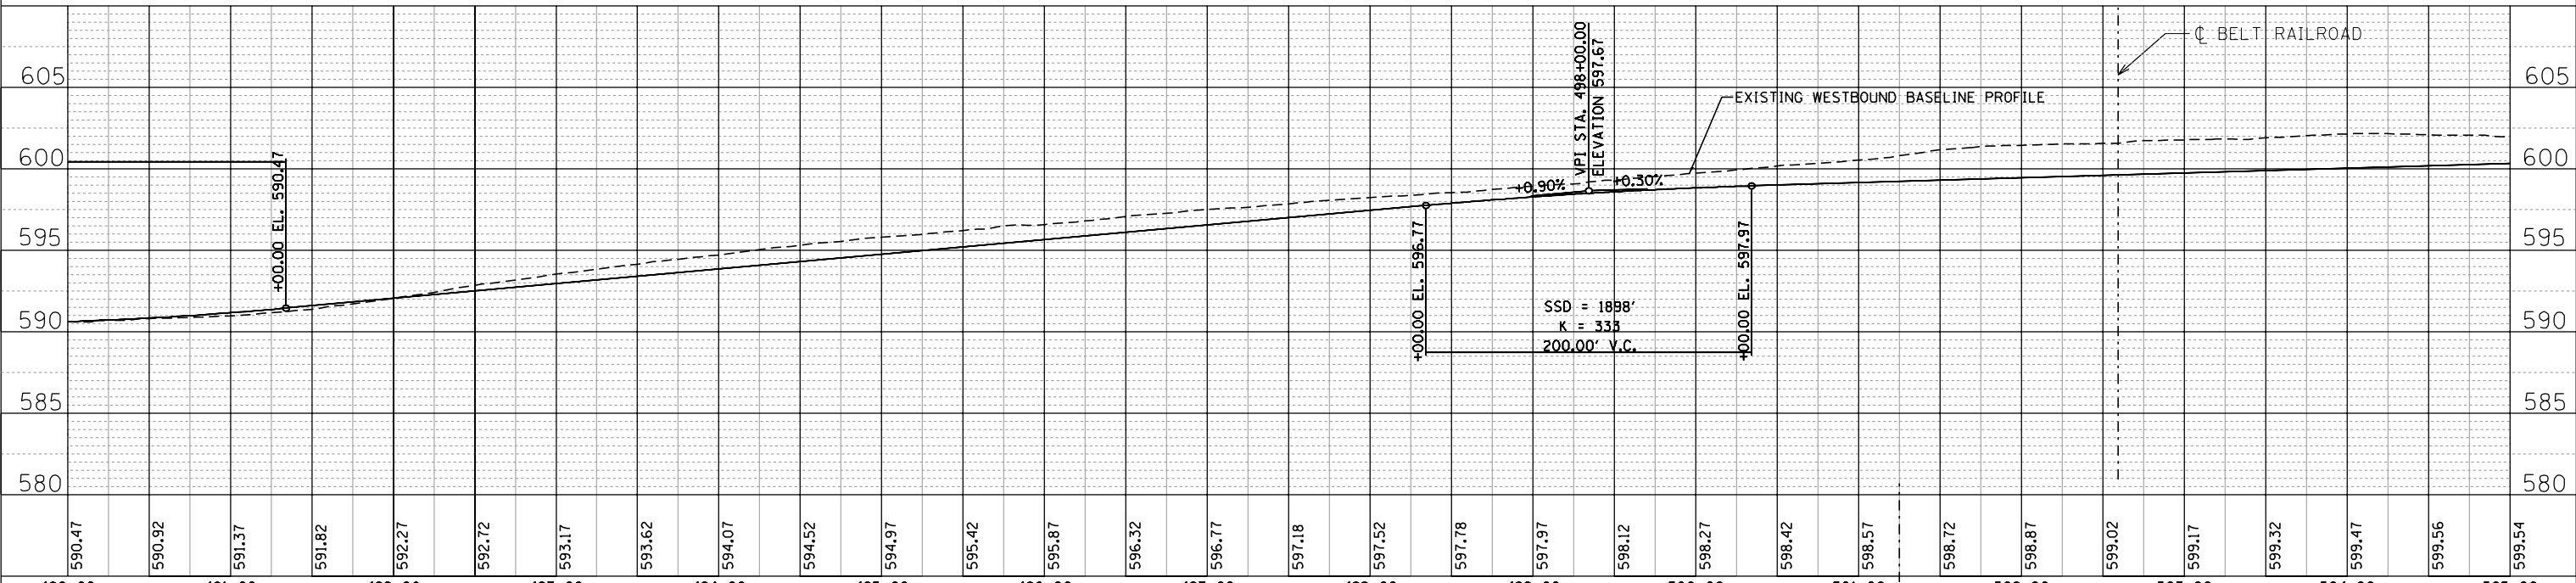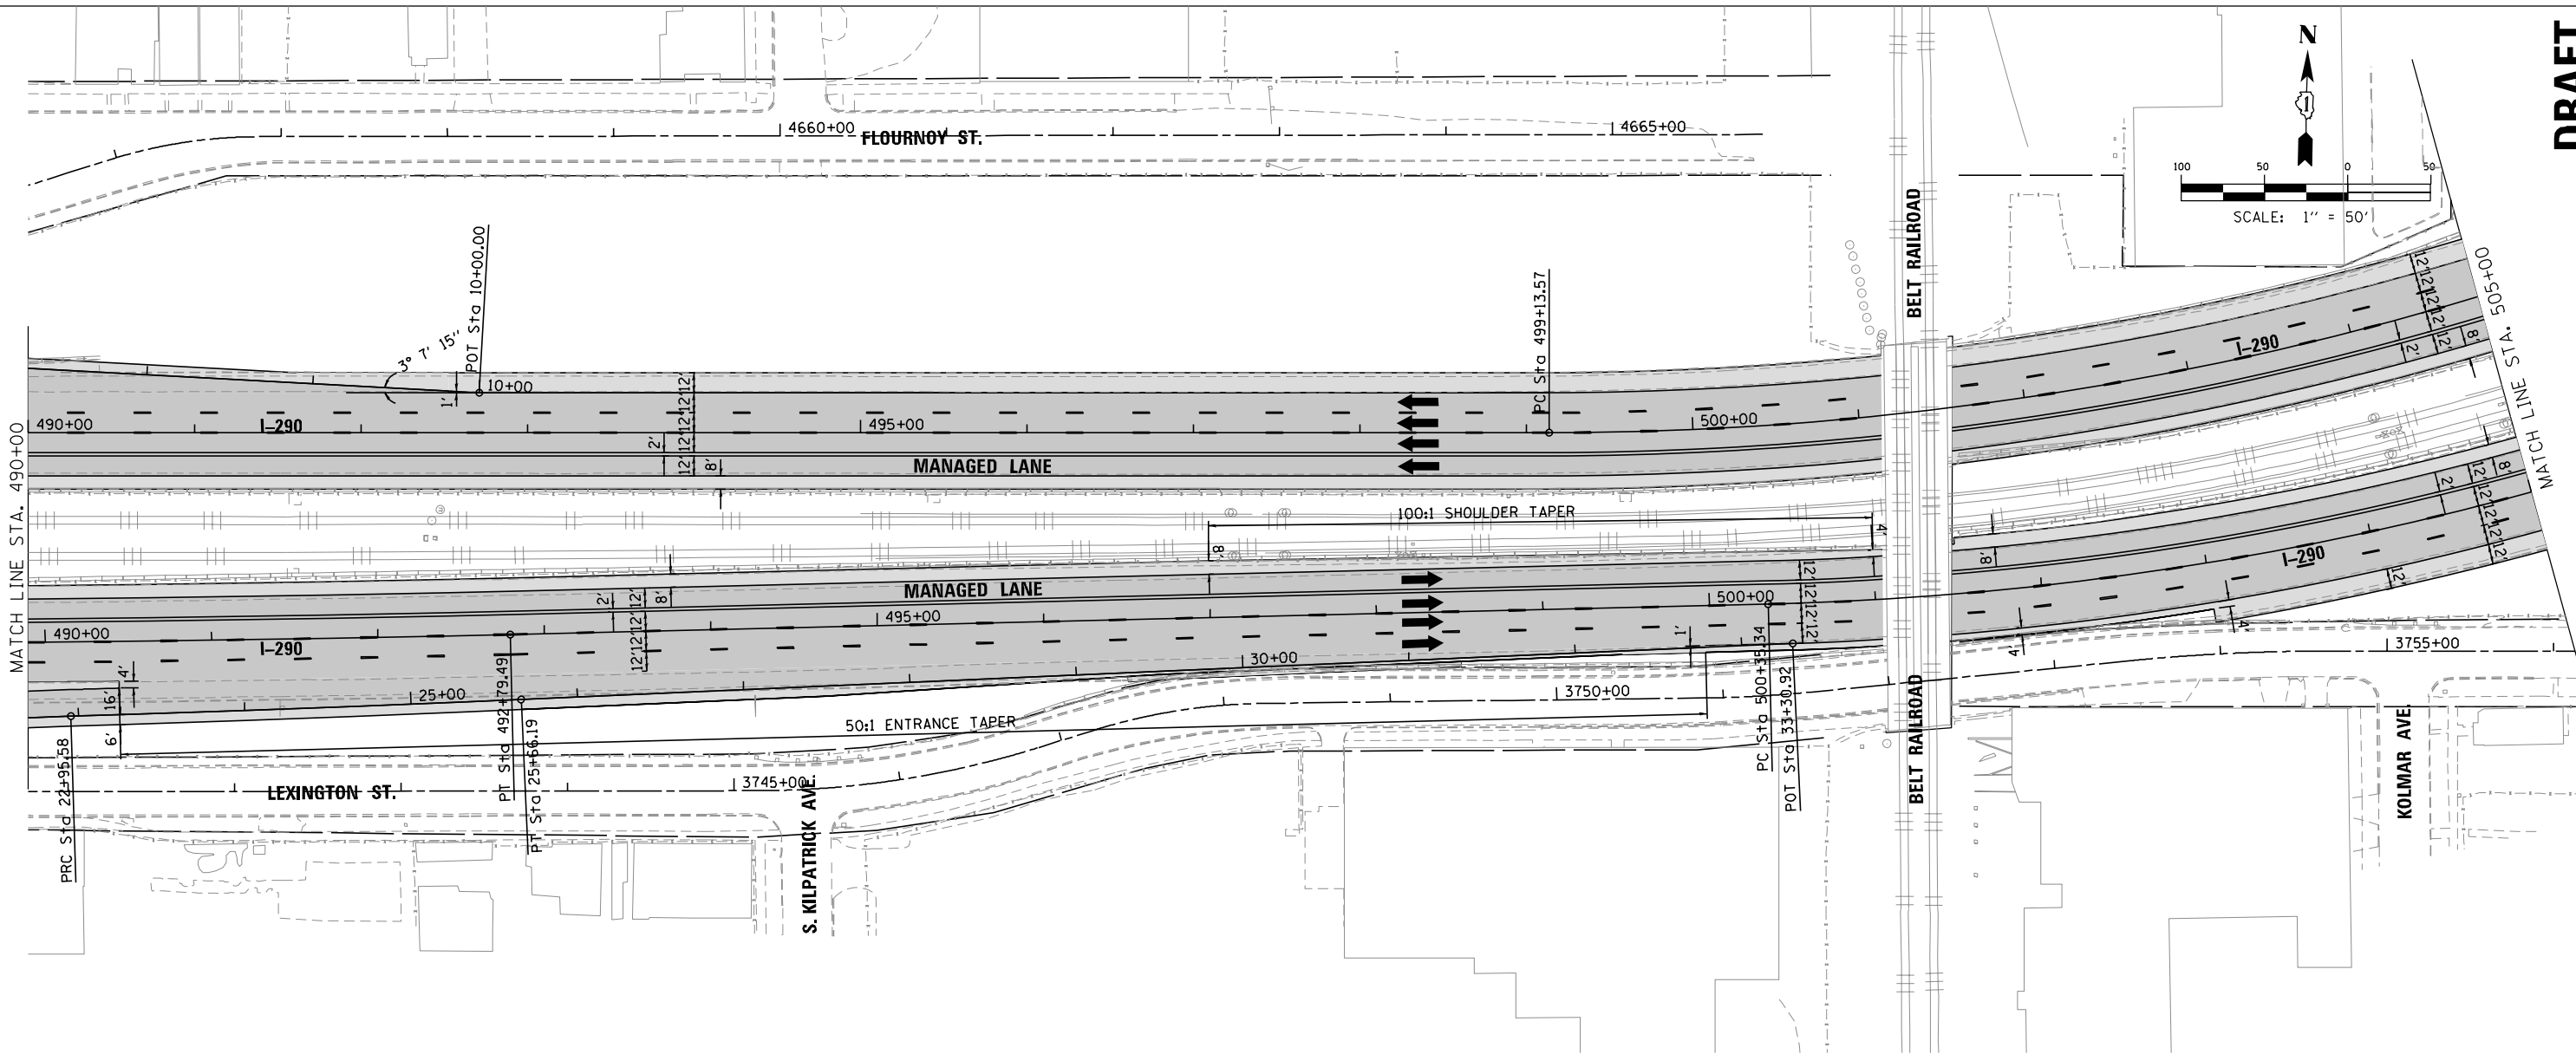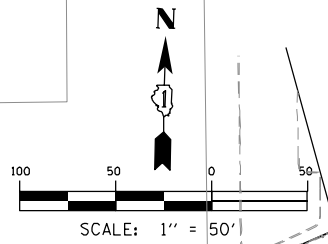

PLAN	SURVEYED	BY	DATE
NOTE BOOK NO.	CHECKED AT		
	FILE NAME		

PROFILE	SURVEYED	BY	DATE
NOTE BOOK NO.	CHECKED AT		
	STRUCTURE		

FILE NAME = T:\16778a\Civil\Plans\Plan_Prof_Sheet32.dgn

PARSONS BRINCKERHOFF
 30 North LaSalle Street, Suite 4200
 Chicago, IL 60602
 (312) 782-8150 FAX# (312) 782-1684

DESIGNED -	REVISD -
DRAWN -	REVISD -
CHECKED -	REVISD -
DATE -	REVISD -



STATE OF ILLINOIS
DEPARTMENT OF TRANSPORTATION

I-290 PHASE 1 STUDY
PLAN AND PROFILE - I-290

SCALE: 50:1 SHEET OF SHEETS STA. TO STA.


F.A. RTE.	SECTION	COUNTY	TOTAL SHEETS	SHEET NO.
		COOK		
CONTRACT NO.				
ILLINOIS FED. AID PROJECT				

DRAFT

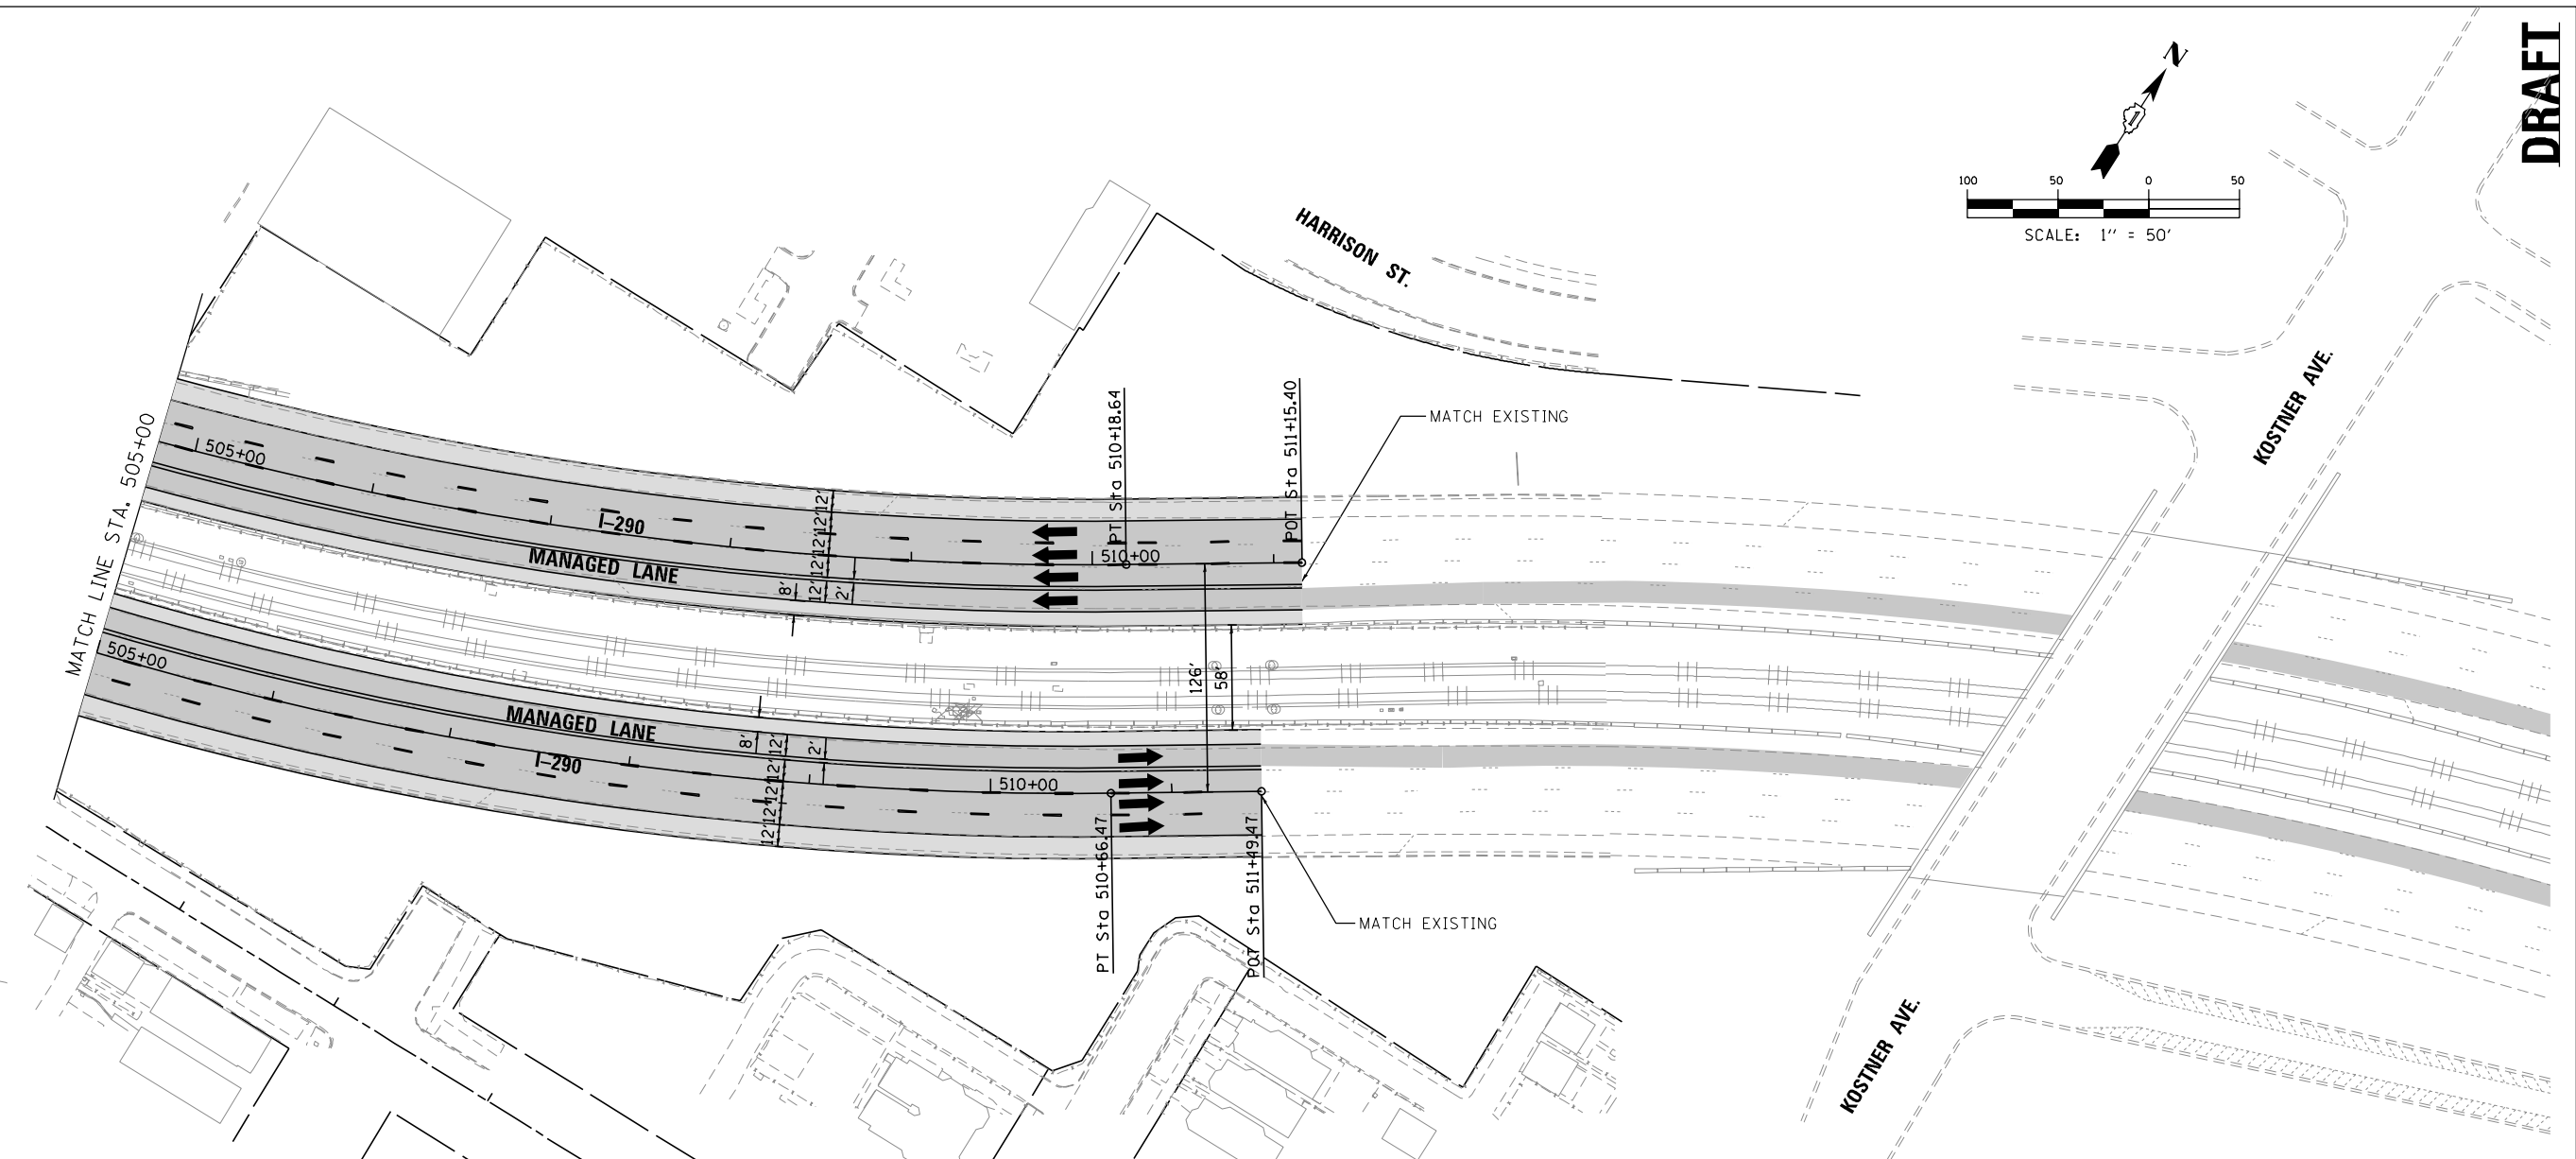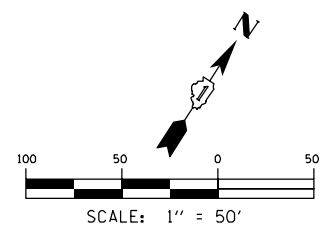

PLAN	SURVEYED	BY	DATE
	PLOTTED		
	CHECKED		
	AT		
	FILE NAME		
	NO.		

PROFILE	SURVEYED	BY	DATE
	PLOTTED		
	CHECKED		
	STRUCTURE		
	NOTATIONS		
	CHVD		
	NO.		

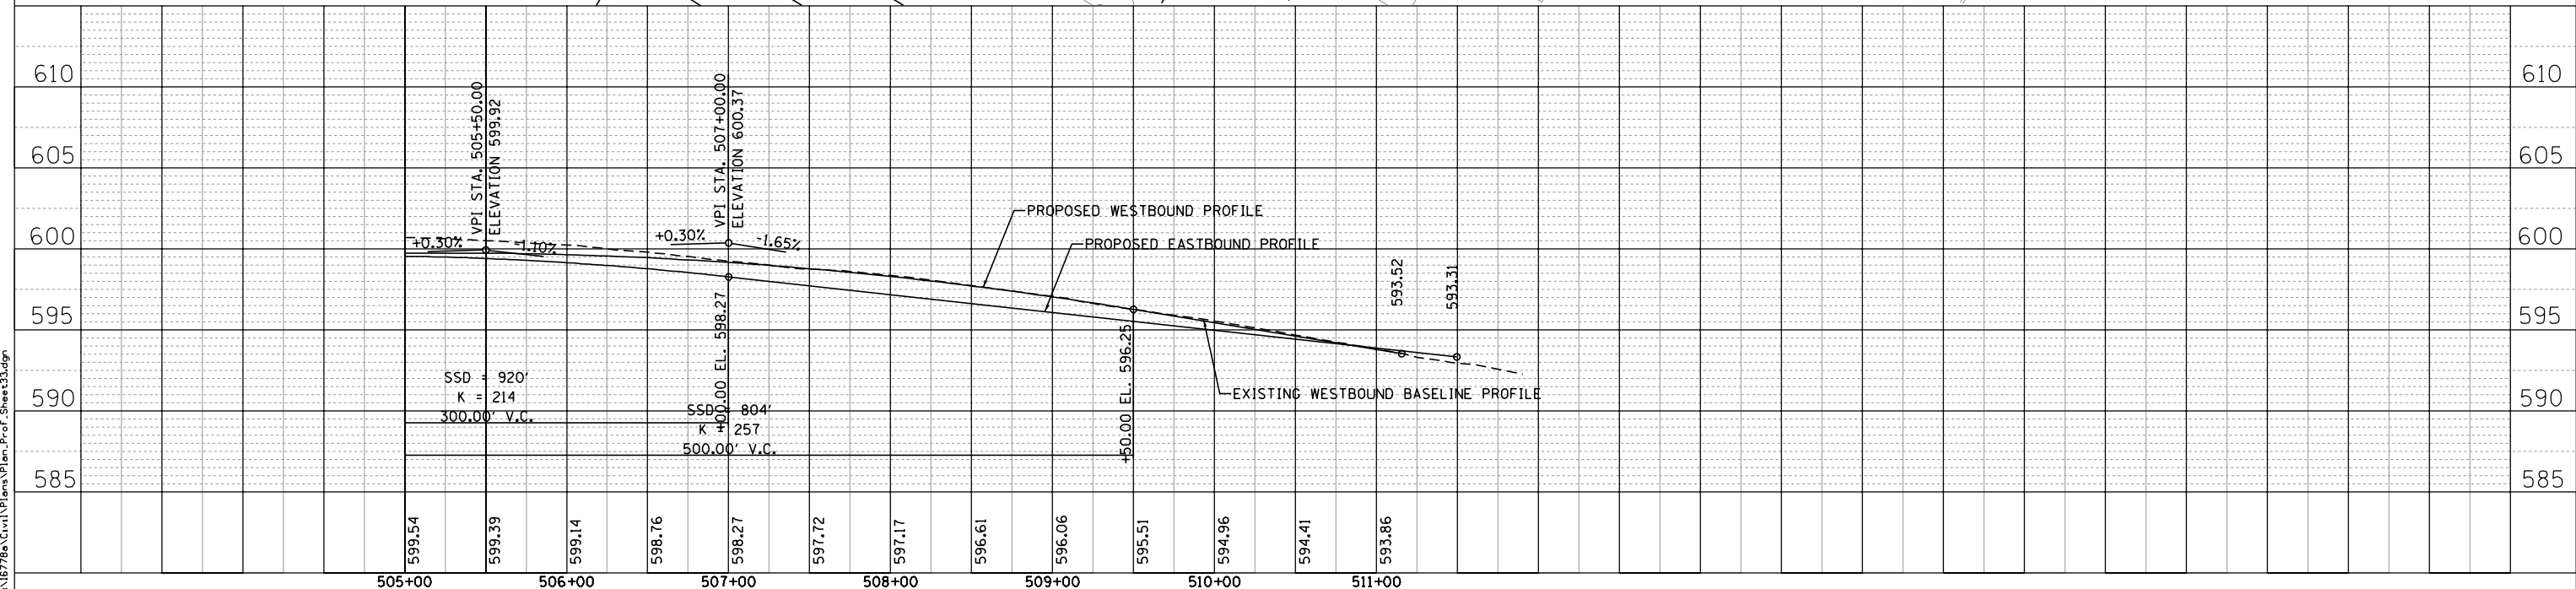

FILE NAME = T:\16778a\Civil\Plans\Plan_Profile_Sheet33.dgn

PARSONS BRINCKERHOFF
 30 North LaSalle Street, Suite 4200
 Chicago, IL 60602
 (312) 782-8150 FAX# (312) 782-1684

DESIGNED -	REVISD -
DRAWN -	REVISD -
CHECKED -	REVISD -
DATE -	REVISD -


**STATE OF ILLINOIS
 DEPARTMENT OF TRANSPORTATION**

**I-290 PHASE 1 STUDY
 PLAN AND PROFILE - I-290**

SCALE: 50:1 SHEET OF SHEETS STA. TO STA.





F.A. RTE.	SECTION	COUNTY	TOTAL SHEETS	SHEET NO.
		COOK		
CONTRACT NO.				
ILLINOIS FED. AID PROJECT				

DRAFT

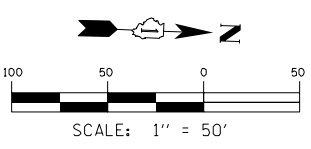

PLAN	SURVEYED	DATE
	PLOTTED	
	GRADES CHECKED	
	STRUCTURE NOTATIONS CHKD	
	NOTE BOOK NO.	
	CADD FILE NAME	

PROFILE	SURVEYED	DATE
	PLOTTED	
	GRADES CHECKED	
	STRUCTURE NOTATIONS CHKD	
	NOTE BOOK NO.	
	CADD FILE NAME	

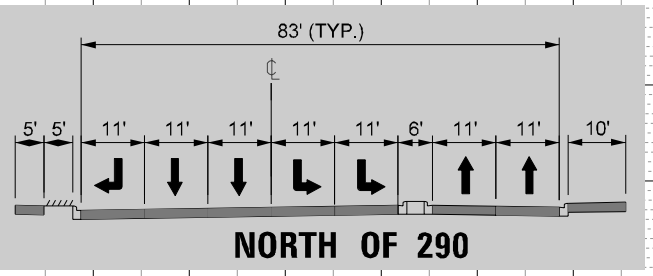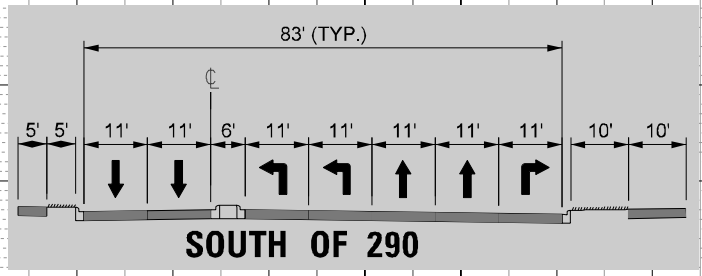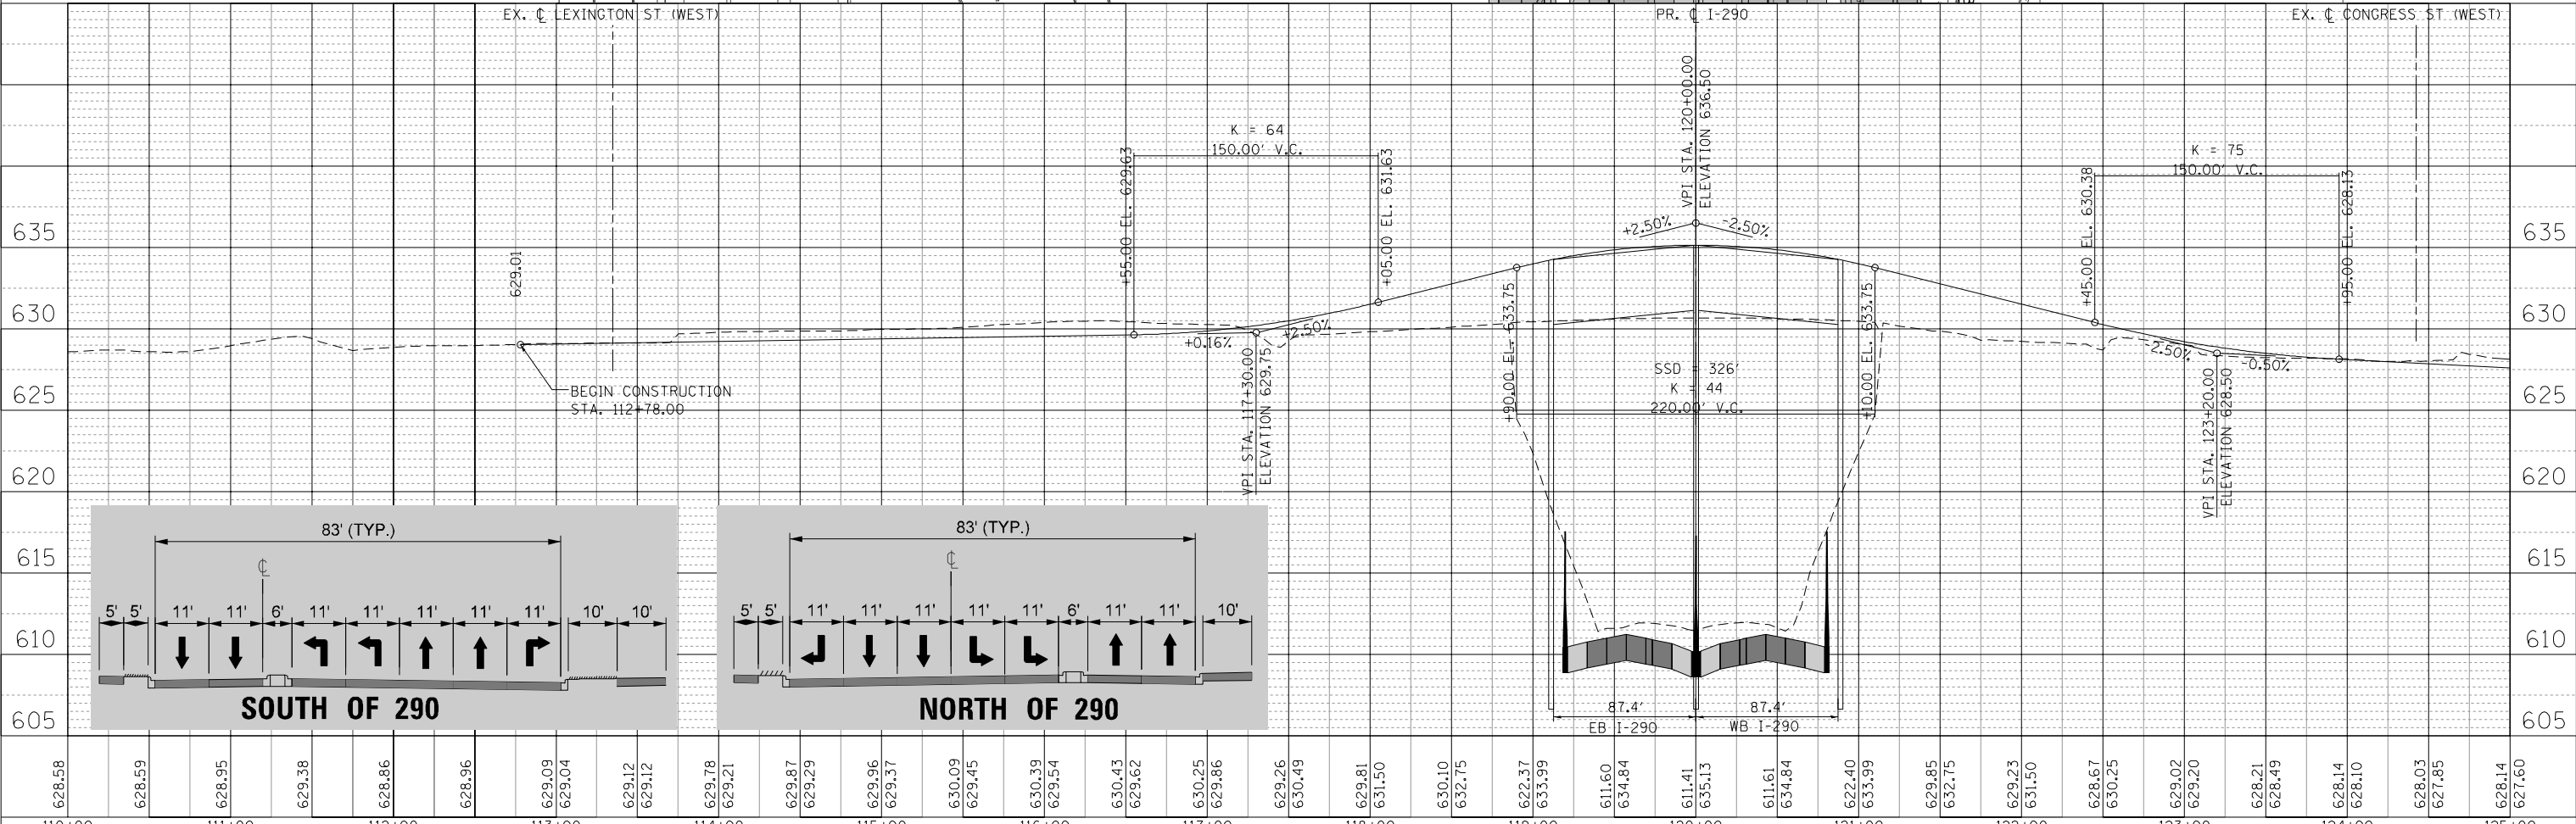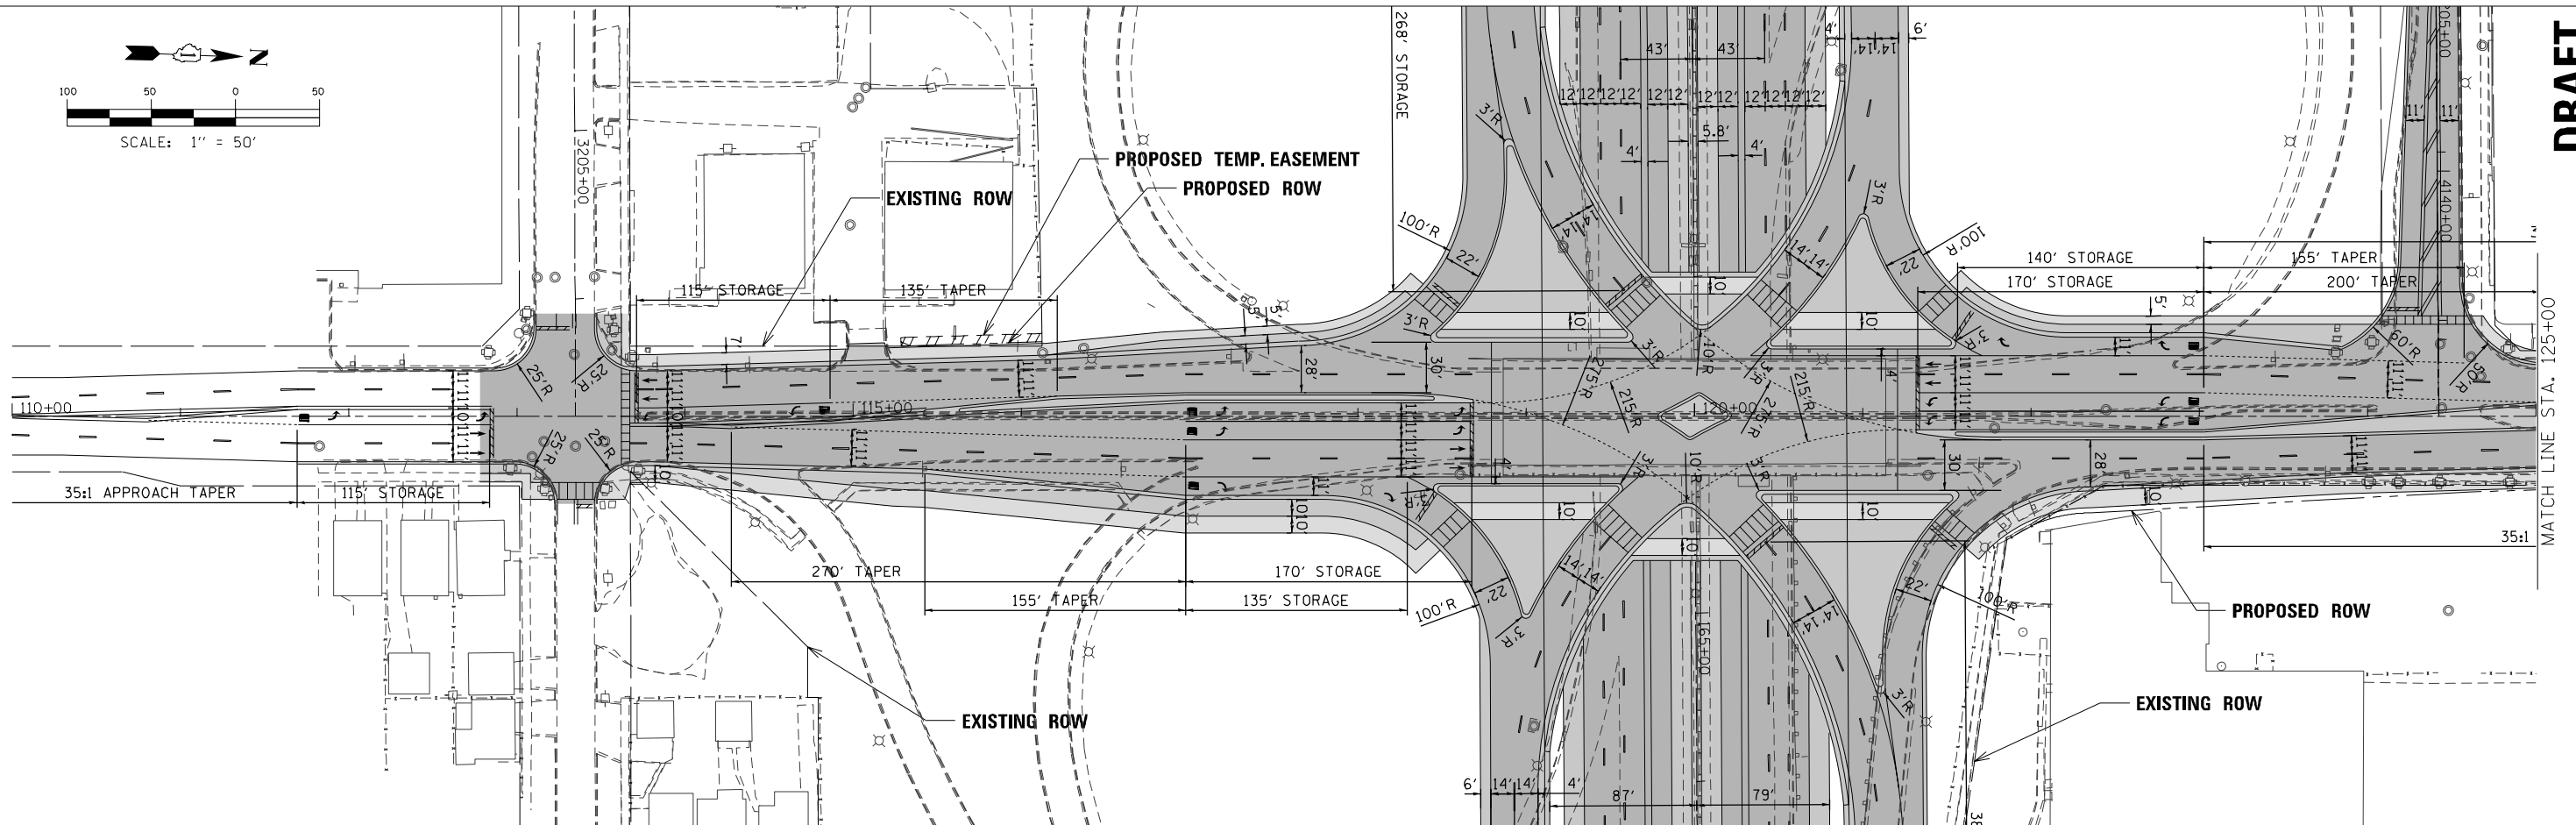

FILE NAME = T:\16778a\Civil\Plans\Prof_Sheet_25th.Ldgn

PARSONS BRINCKERHOFF
 30 North LaSalle Street, Suite 4200
 Chicago, IL 60602
 (312) 782-8150 FAX# (312) 782-1684

DESIGNED -
 DRAWN -
 CHECKED -
 DATE -



REVISD -
 REVISD -
 REVISD -
 REVISD -

**STATE OF ILLINOIS
 DEPARTMENT OF TRANSPORTATION**

**I-290 PHASE 1 STUDY
 PLAN AND PROFILE - 25TH AVENUE**


SCALE: 50:1 SHEET OF SHEETS STA. TO STA.

F.A. RTE.	SECTION	COUNTY	TOTAL SHEETS	SHEET NO.
		COOK		
CONTRACT NO.				
ILLINOIS FED. AID PROJECT				

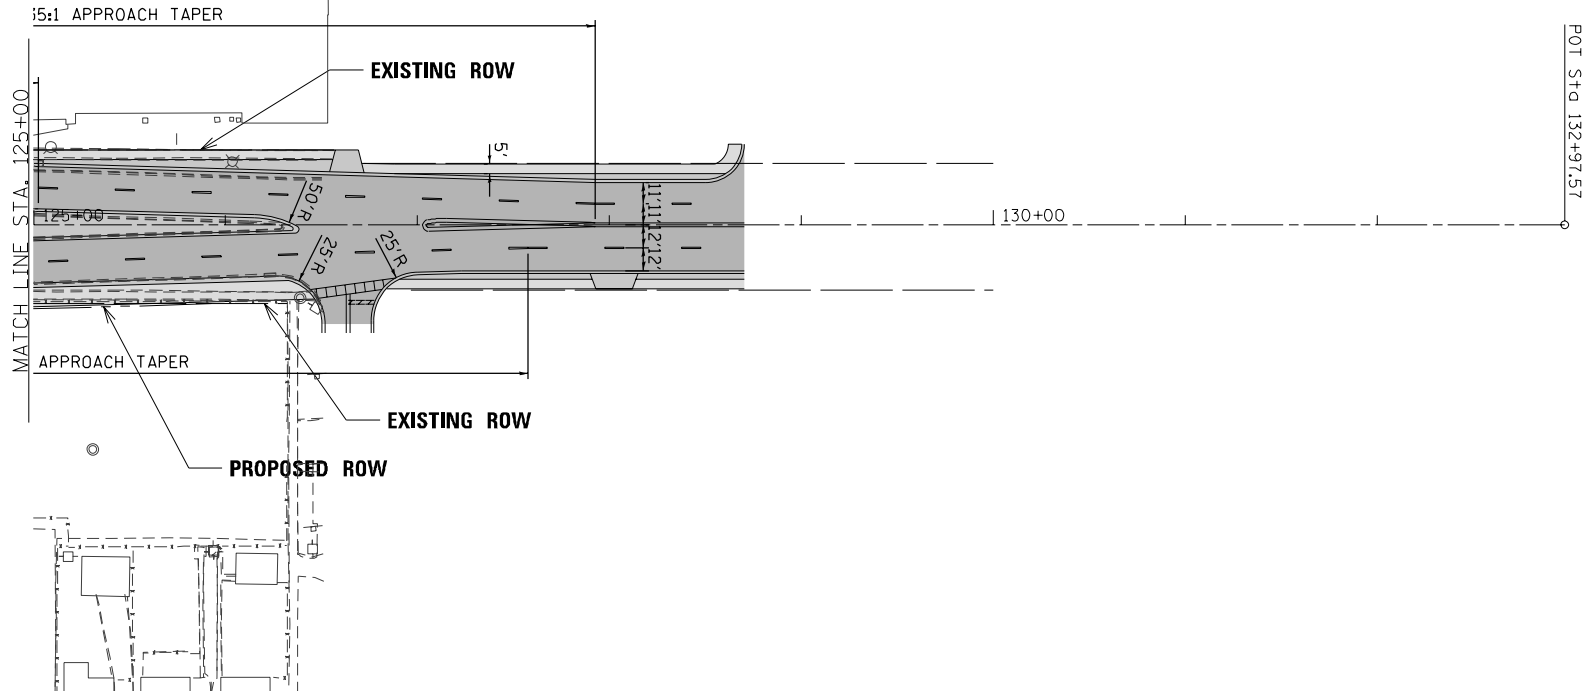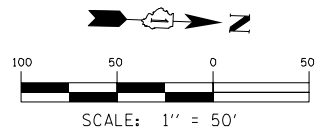


PLAN	SURVEYED	DATE
	PLOTTED	
	NOTED	
	CHECKED	
	BY	
	FILE NAME	

PROFILE	SURVEYED	DATE
	PLOTTED	
	NOTED	
	CHECKED	
	BY	
	FILE NAME	

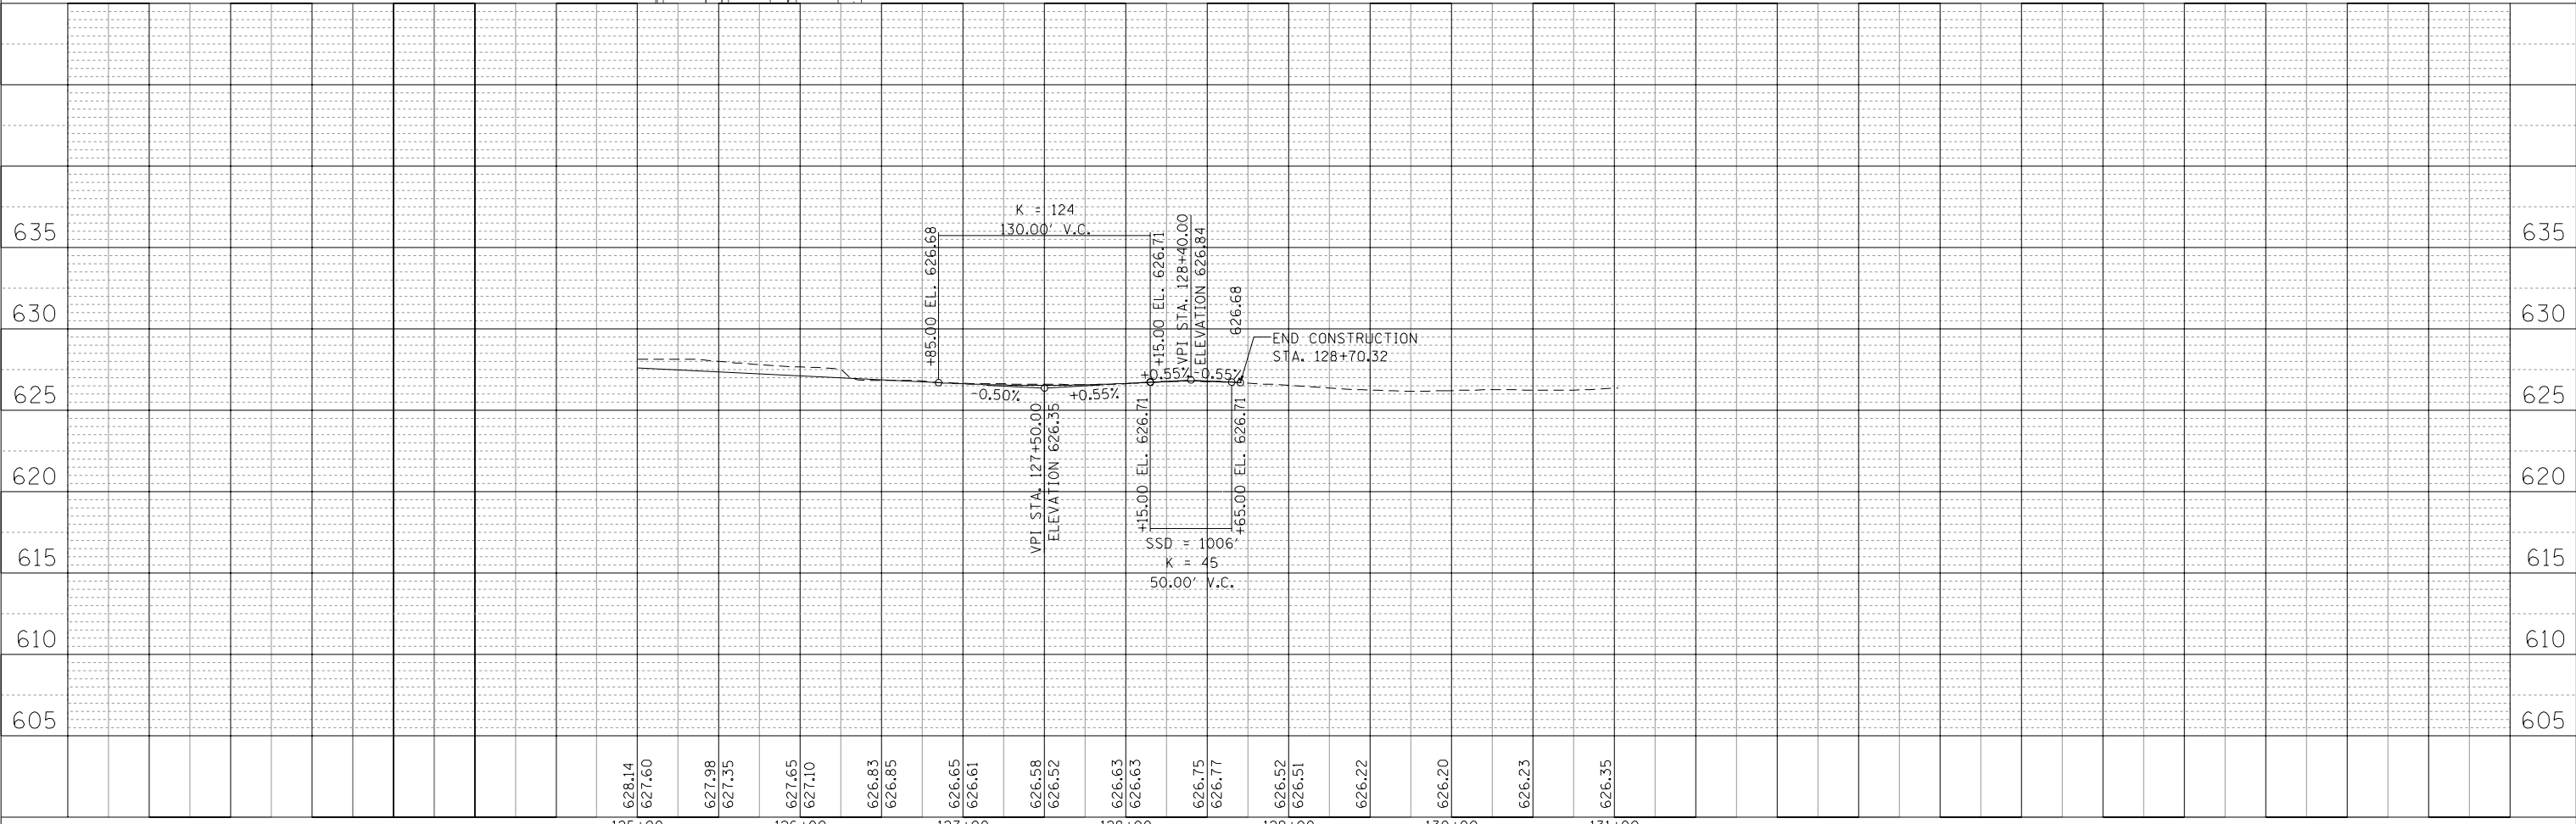


FILE NAME = T:\16778a\Civil\Plans\Plan_Prof_Sheet_25th_2.dgn



PARSONS BRINCKERHOFF 30 North LaSalle Street, Suite 4200 Chicago, IL 60602 (312) 782-8150 FAX# (312) 782-1684	DESIGNED -	REVISD -	STATE OF ILLINOIS DEPARTMENT OF TRANSPORTATION	I-290 PHASE 1 STUDY PLAN AND PROFILE - 25TH AVENUE		F.A. RTE.	SECTION	COUNTY	TOTAL SHEETS	SHEET NO.
	DRAWN -	REVISD -		SCALE: 50:1	SHEET	OF	SHEETS	STA.	TO	STA.
CHECKED -	REVISD -									
DATE -	REVISD -									

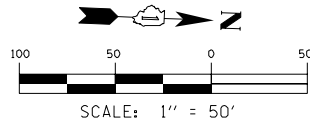

PLAN	SURVEYED	BY	DATE
	NOTED		
	CHECKED		
	FILED		
	NO.		

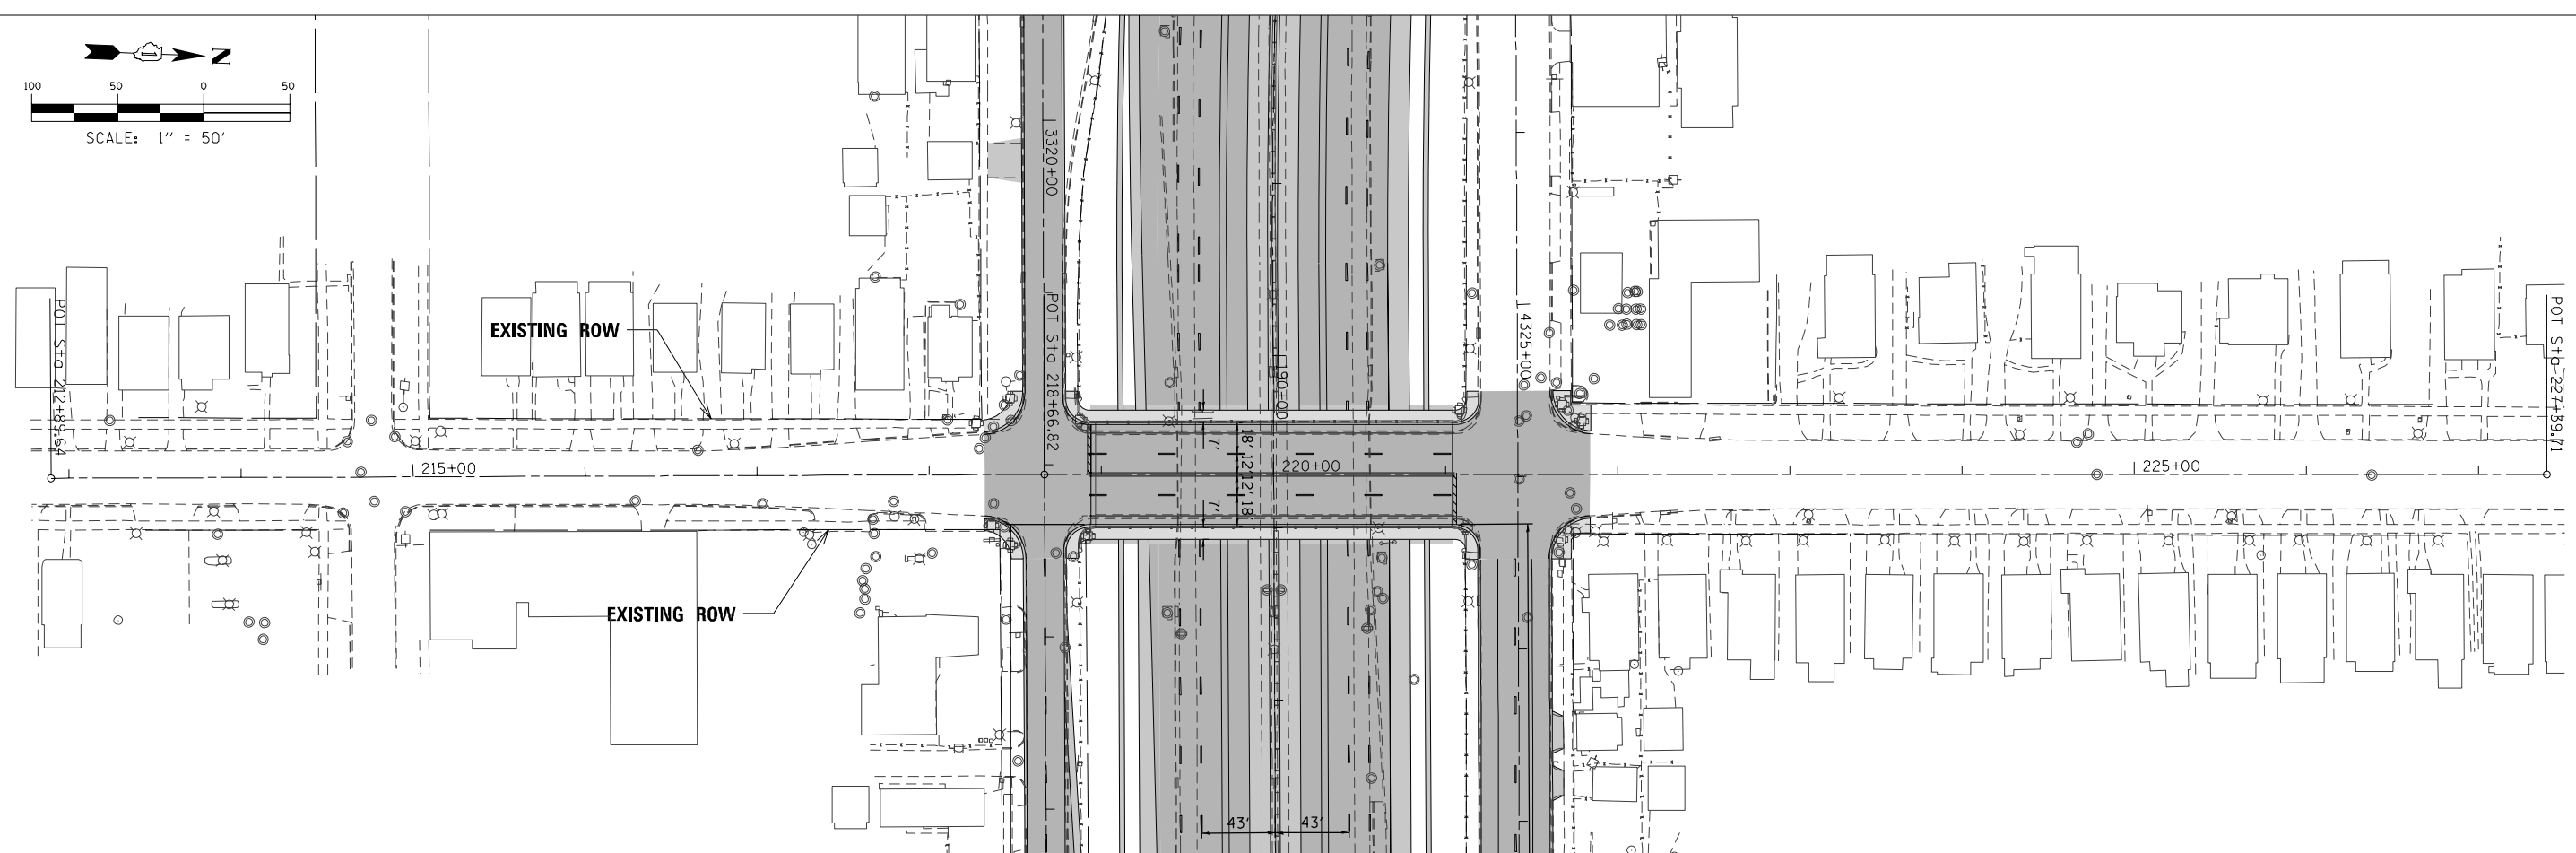

PROFILE	SURVEYED	BY	DATE
	GRADES		
	CHECKED		
	STRUCTURE		
	NOTATIONS		
	CHKD		

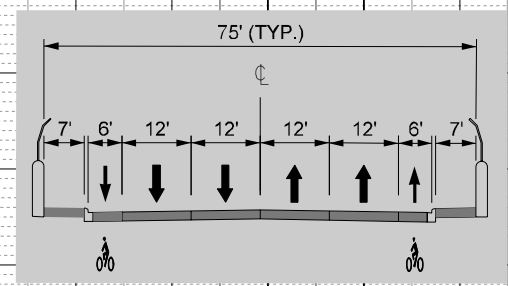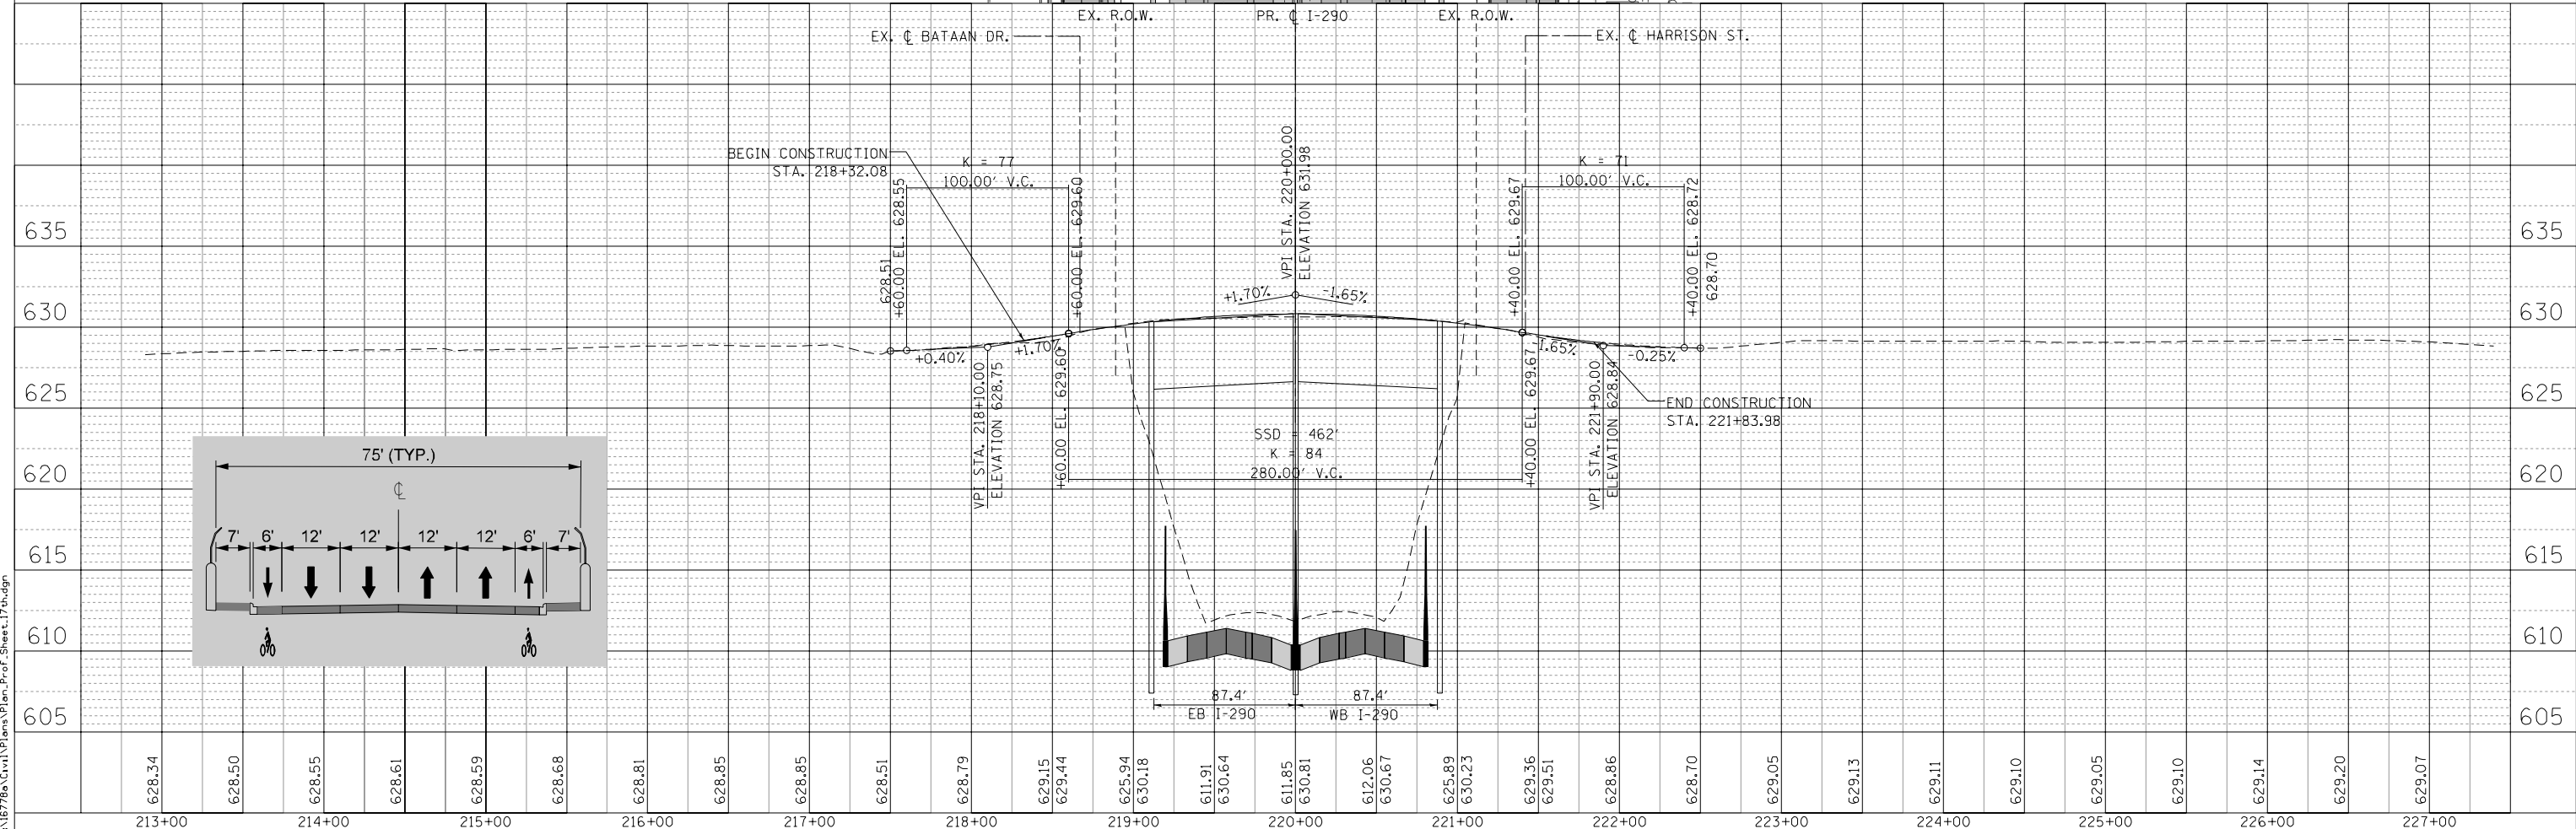

FILE NAME = T:\16778a\Civil\Plans\Plan_Prof_Sheet_17b.dgn

PARSONS BRINCKERHOFF
 30 North LaSalle Street, Suite 4200
 Chicago, IL 60602
 (312) 782-8150 FAX# (312) 782-1684

DESIGNED -
 DRAWN -
 CHECKED -
 DATE -


REVISED -
 REVISED -
 REVISED -
 REVISED -

**STATE OF ILLINOIS
 DEPARTMENT OF TRANSPORTATION**


**I-290 PHASE 1 STUDY
 PLAN AND PROFILE - 17TH AVENUE**

SCALE: 50:1 SHEET OF SHEETS STA. TO STA.


F.A. RTE.	SECTION	COUNTY	TOTAL SHEETS	SHEET NO.
		COOK		
CONTRACT NO.				
ILLINOIS FED. AID PROJECT				

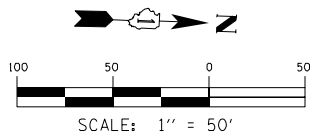

PLAN	SURVEYED	DATE
	PLOTTED	
	CHECKED	
	BY	
	NO.	

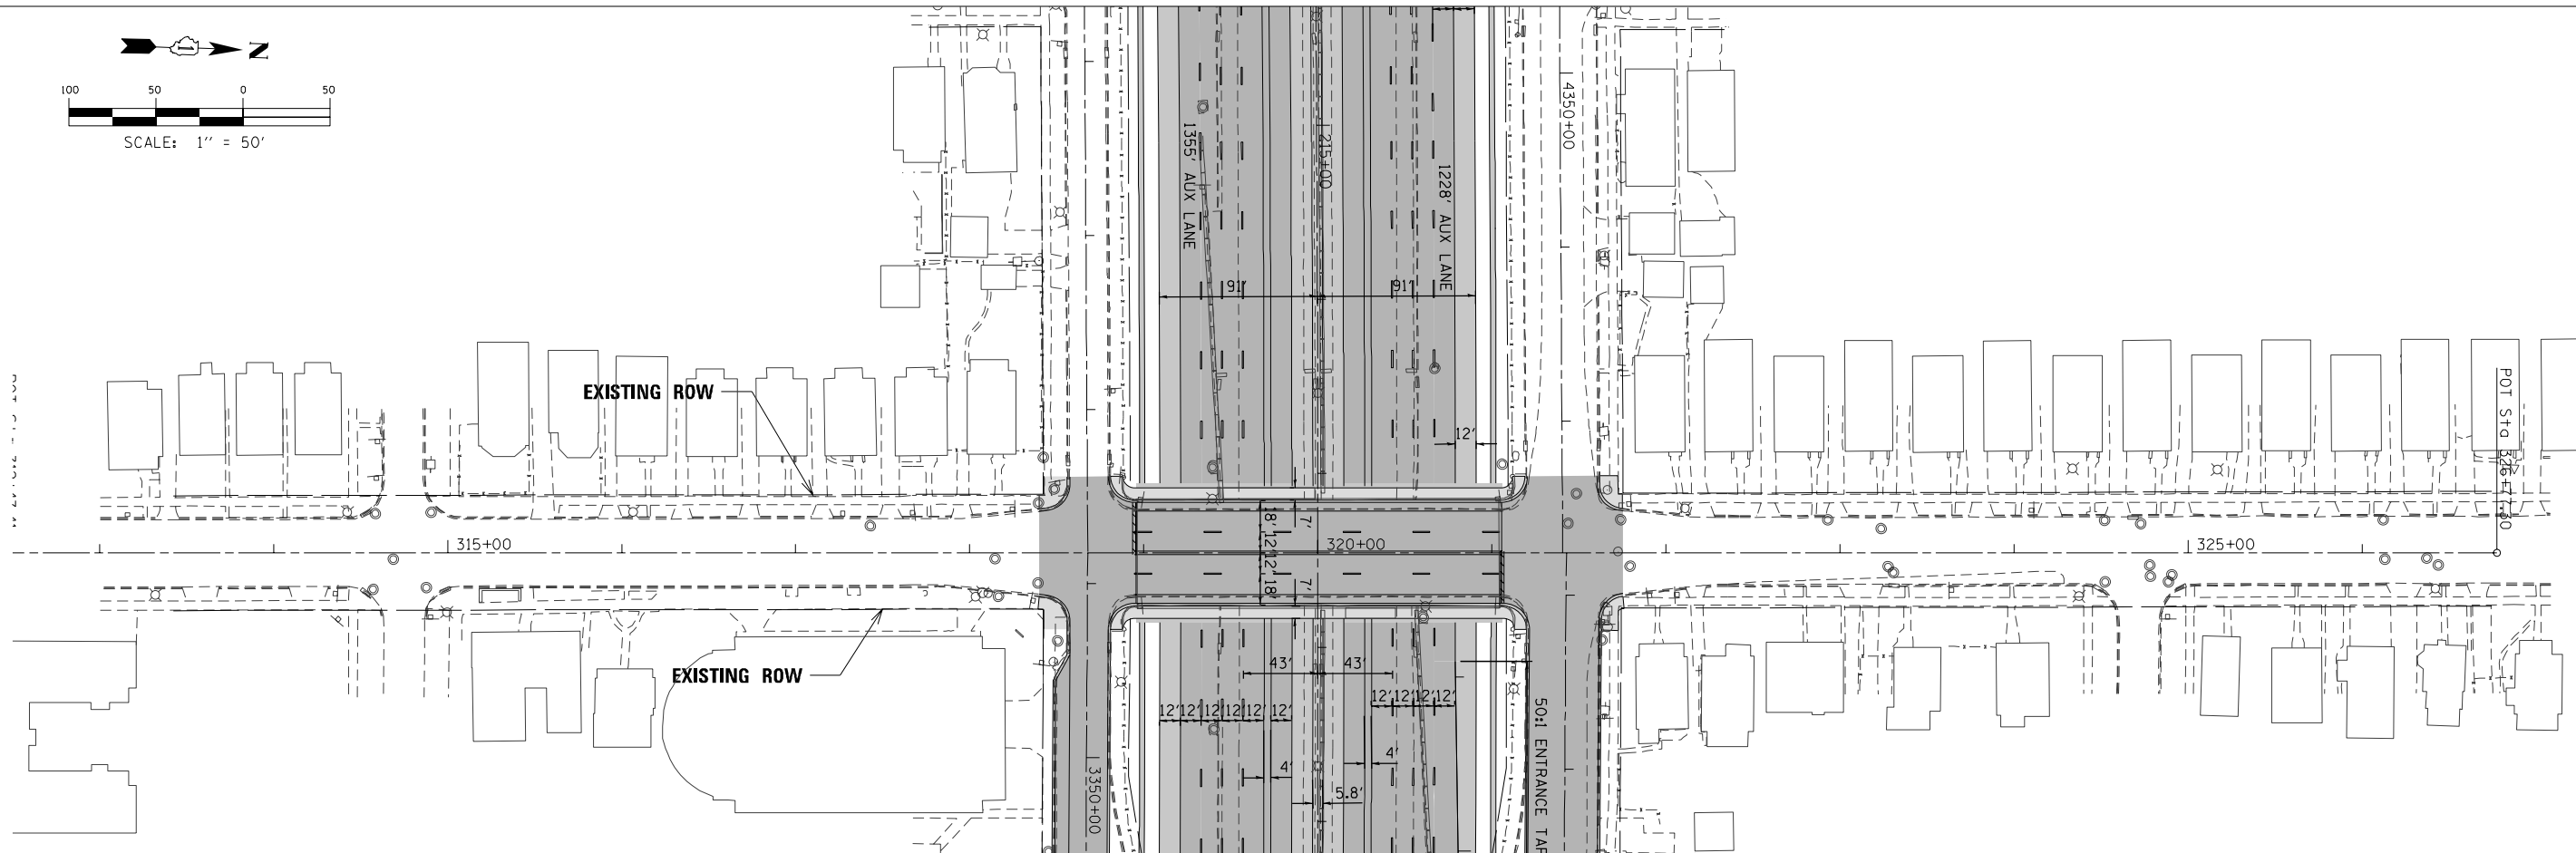

PROFILE	SURVEYED	DATE
	PLOTTED	
	CHECKED	
	BY	
	NO.	

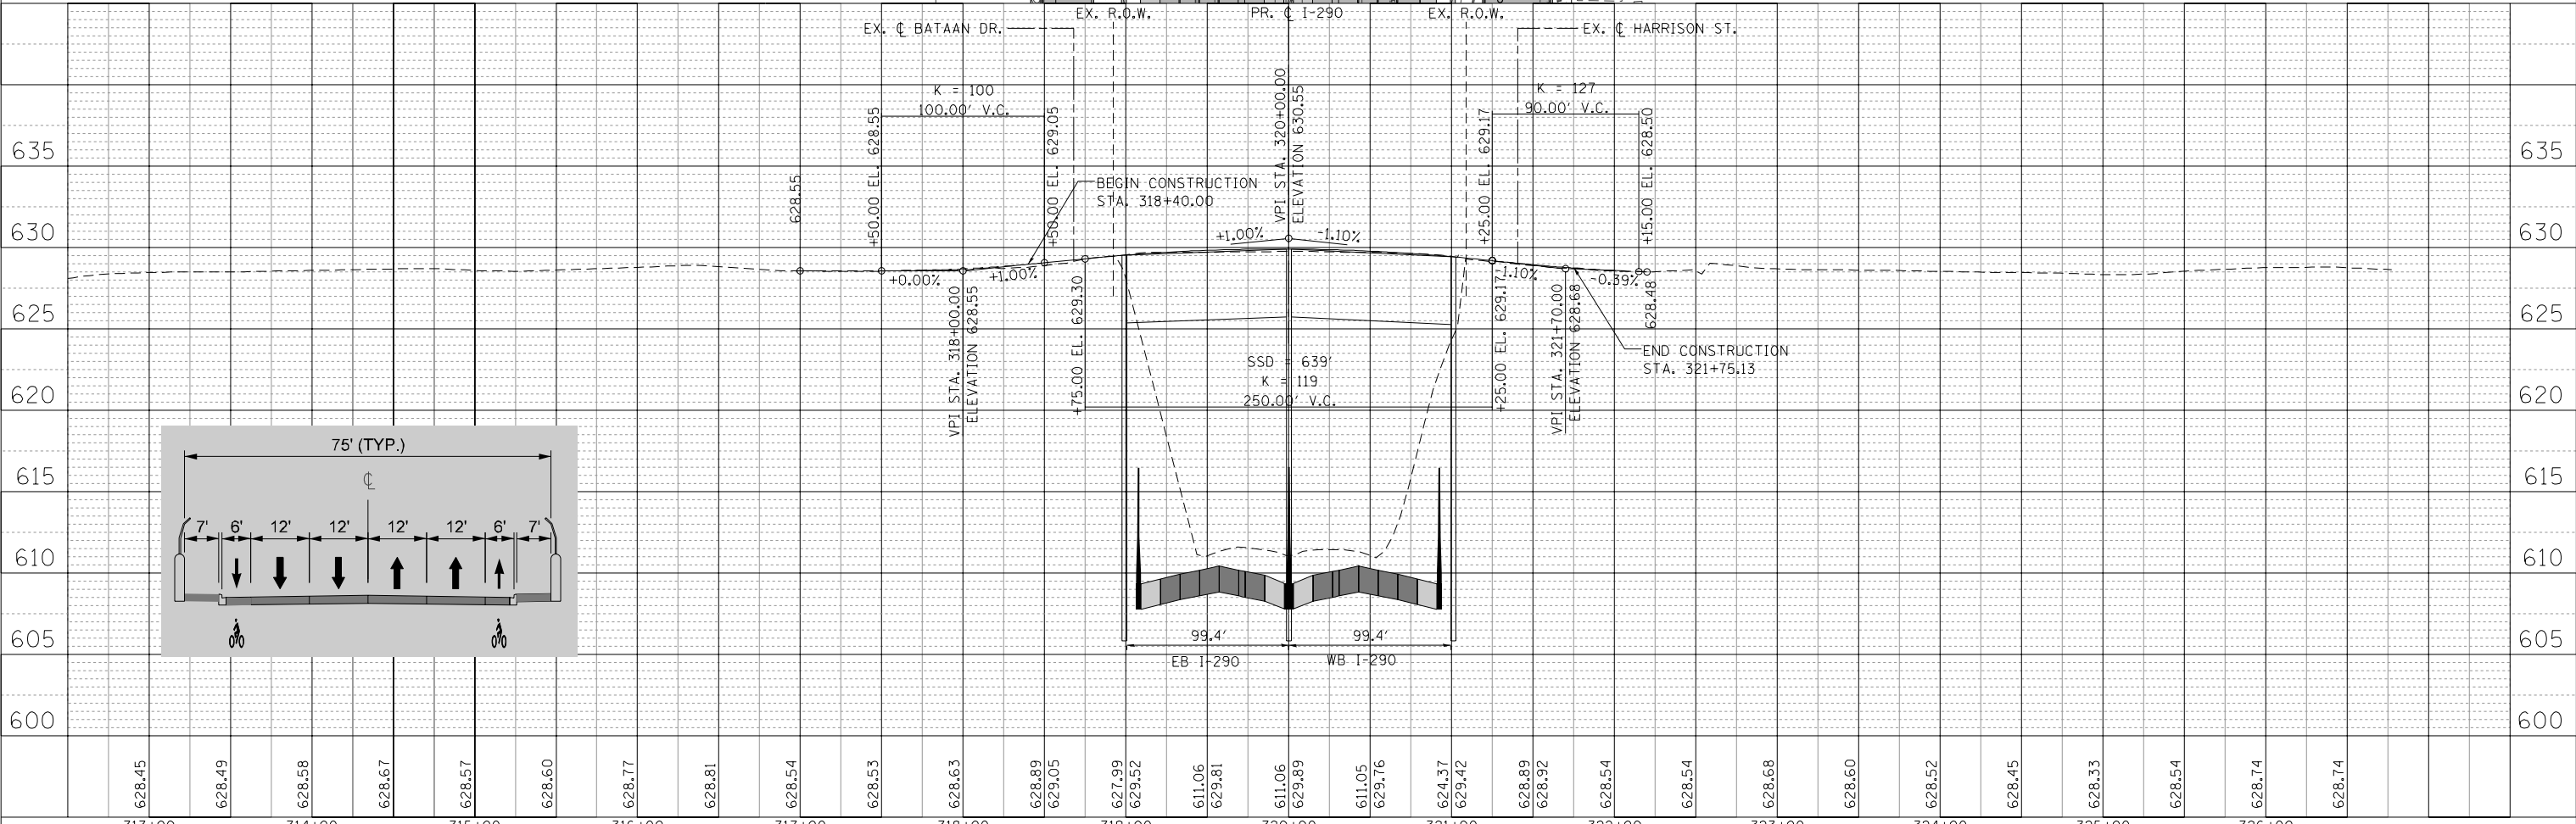

FILE NAME = T:\16778a\Civil\Plans\Prof_Sheet_9th.dgn

PARSONS BRINCKERHOFF
 30 North LaSalle Street, Suite 4200
 Chicago, IL 60602
 (312) 782-8150 FAX# (312) 782-1684

DESIGNED -
 DRAWN -
 CHECKED -
 DATE -


REVISÉ -
 REVISÉ -
 REVISÉ -
 REVISÉ -

**STATE OF ILLINOIS
 DEPARTMENT OF TRANSPORTATION**


**I-290 PHASE 1 STUDY
 PLAN AND PROFILE - 9TH AVENUE**

F.A. RTE.	SECTION	COUNTY	TOTAL SHEETS	SHEET NO.
		COOK		
CONTRACT NO.				
ILLINOIS FED. AID PROJECT				


SCALE: 50:1 SHEET OF SHEETS STA. TO STA.

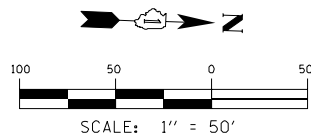

PLAN	SURVEYED	BY	DATE
	PLOTTED		
	CHECKED		
	AT		
	FILE NAME		
	NO.		

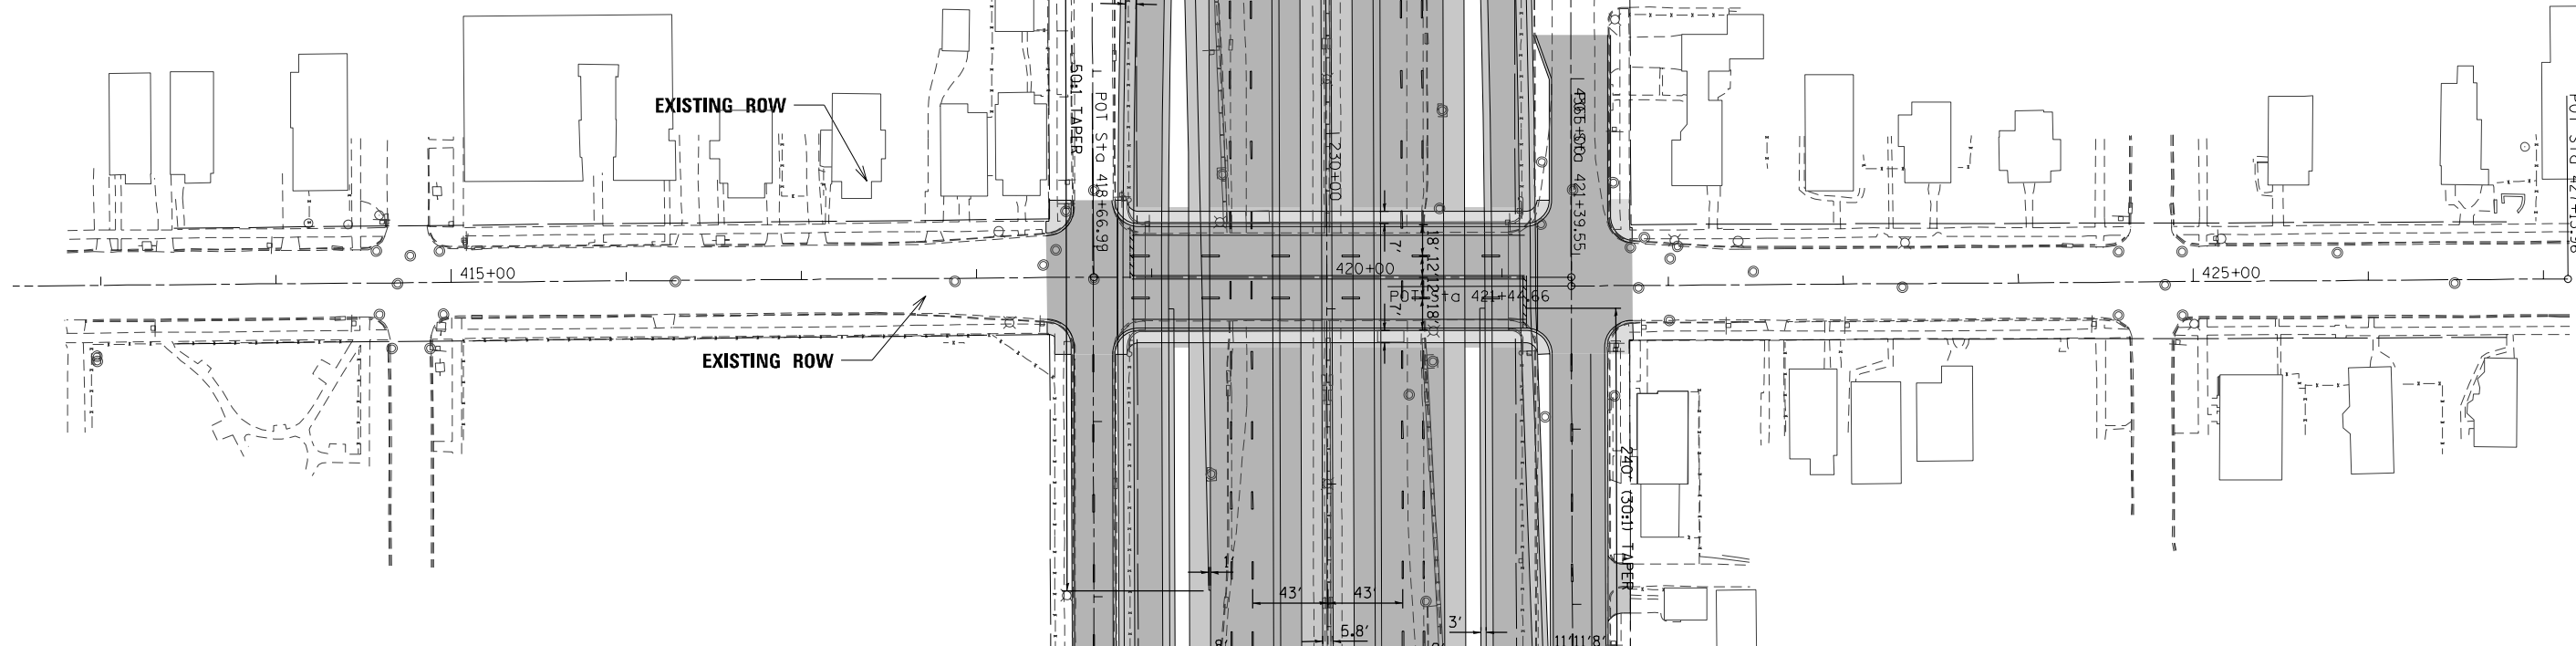

PROFILE	SURVEYED	BY	DATE
	PLOTTED		
	CHECKED		
	AT		
	STRUCTURE		
	NOT AT THIS CHRD		
	NO.		

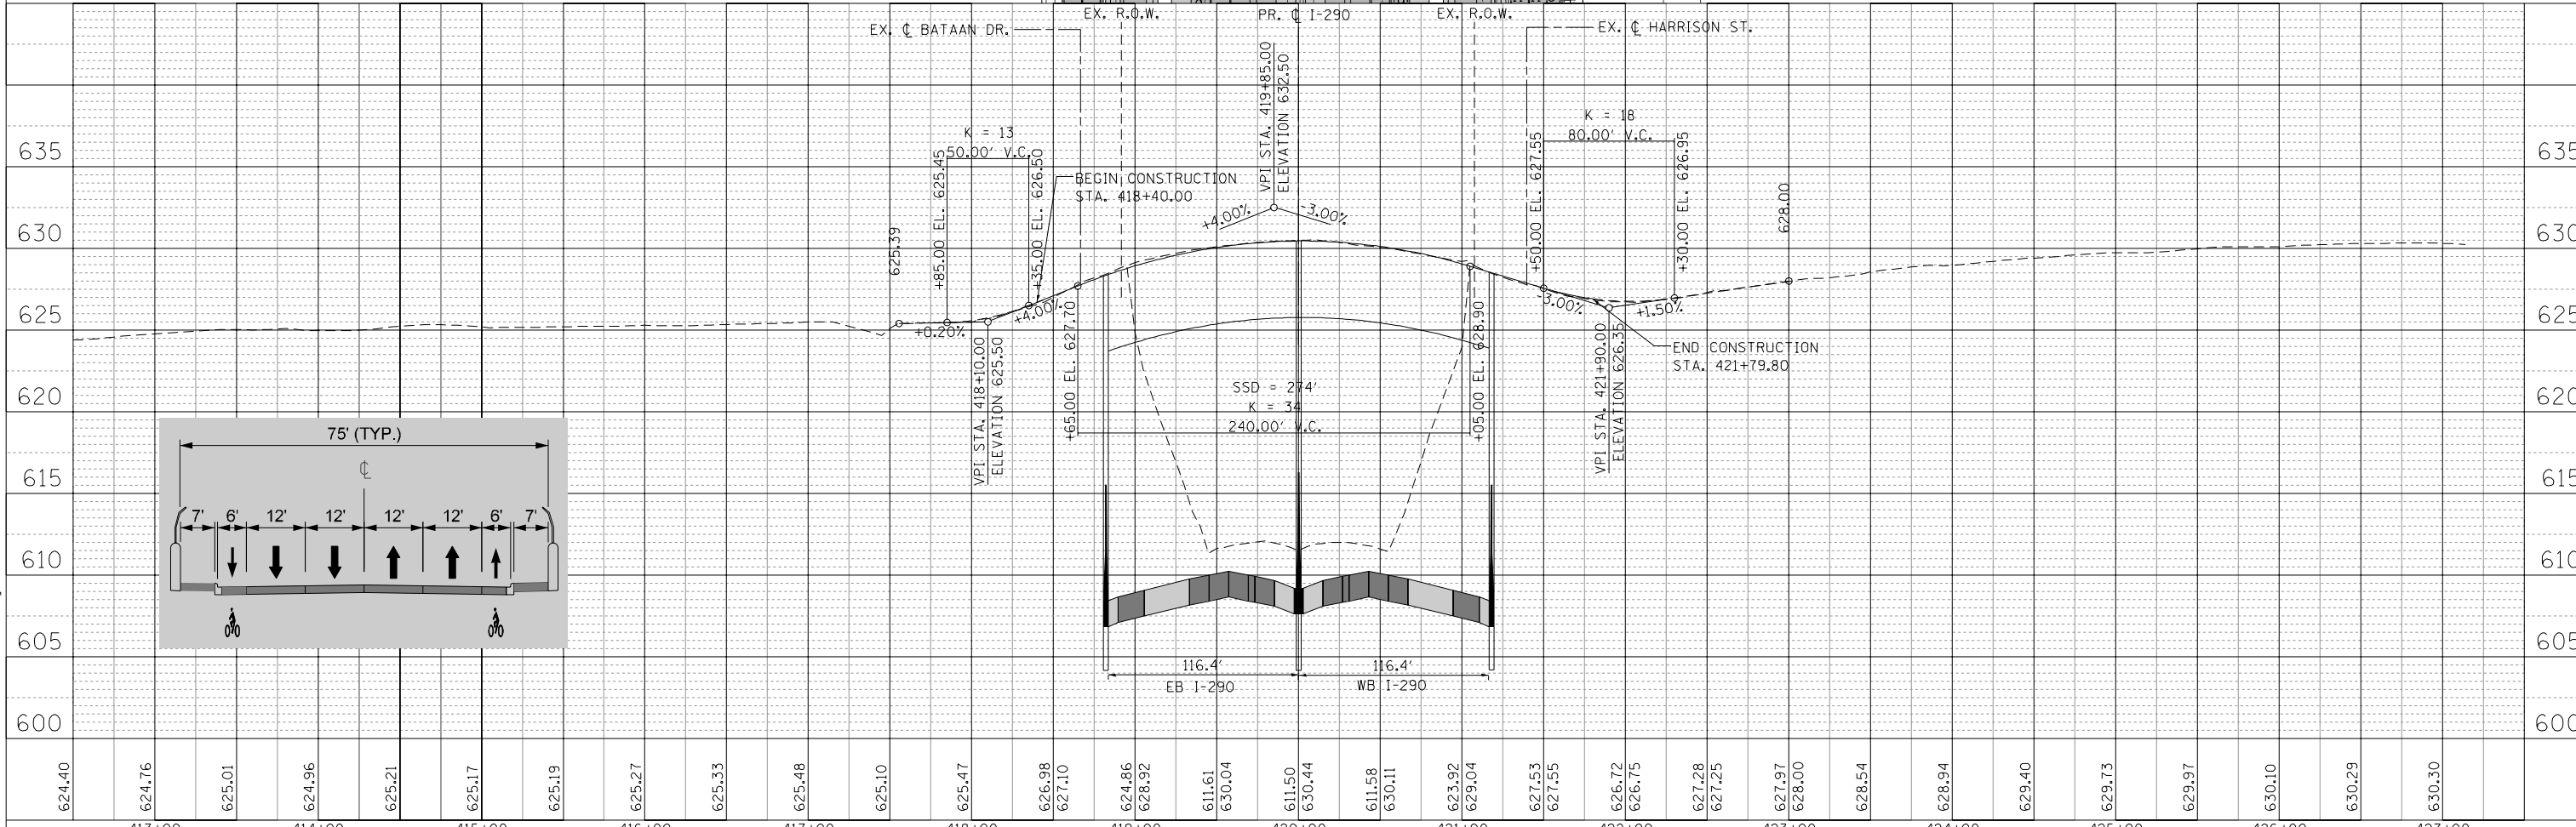

FILE NAME = T:\16778a\Civil\Plans\Plan_Prof_Sheet_5th.dgn

624.40	624.76	625.01	624.96	625.21	625.17	625.19	625.27	625.33	625.48	625.10	625.47	626.98	627.10	624.86	628.92	611.61	630.04	611.58	630.11	623.92	629.04	627.53	627.55	626.72	626.75	627.28	627.25	627.97	628.00	628.54	628.94	629.40	629.73	629.97	630.10	630.29	630.30	
413+00	414+00	415+00	416+00	417+00	418+00	419+00	420+00	421+00	422+00	423+00	424+00	425+00	426+00	427+00																								

PARSONS BRINCKERHOFF
 30 North LaSalle Street, Suite 4200
 Chicago, IL 60602
 (312) 782-8150 FAX# (312) 782-1684

DESIGNED -
 DRAWN -
 CHECKED -
 DATE -


REVISÉ -
 REVISÉ -
 REVISÉ -
 REVISÉ -

STATE OF ILLINOIS
DEPARTMENT OF TRANSPORTATION


I-290 PHASE 1 STUDY
PLAN AND PROFILE - 5TH AVENUE

F.A. RTE.	SECTION	COUNTY	TOTAL SHEETS	SHEET NO.
		COOK		
CONTRACT NO.				
ILLINOIS FED. AID PROJECT				


SCALE: 50:1 SHEET OF SHEETS STA. TO STA.

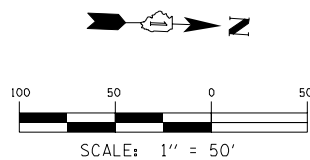

PLAN	SURVEYED	DATE
	PLOTTED	
	CHECKED	
	BY	
	NO.	

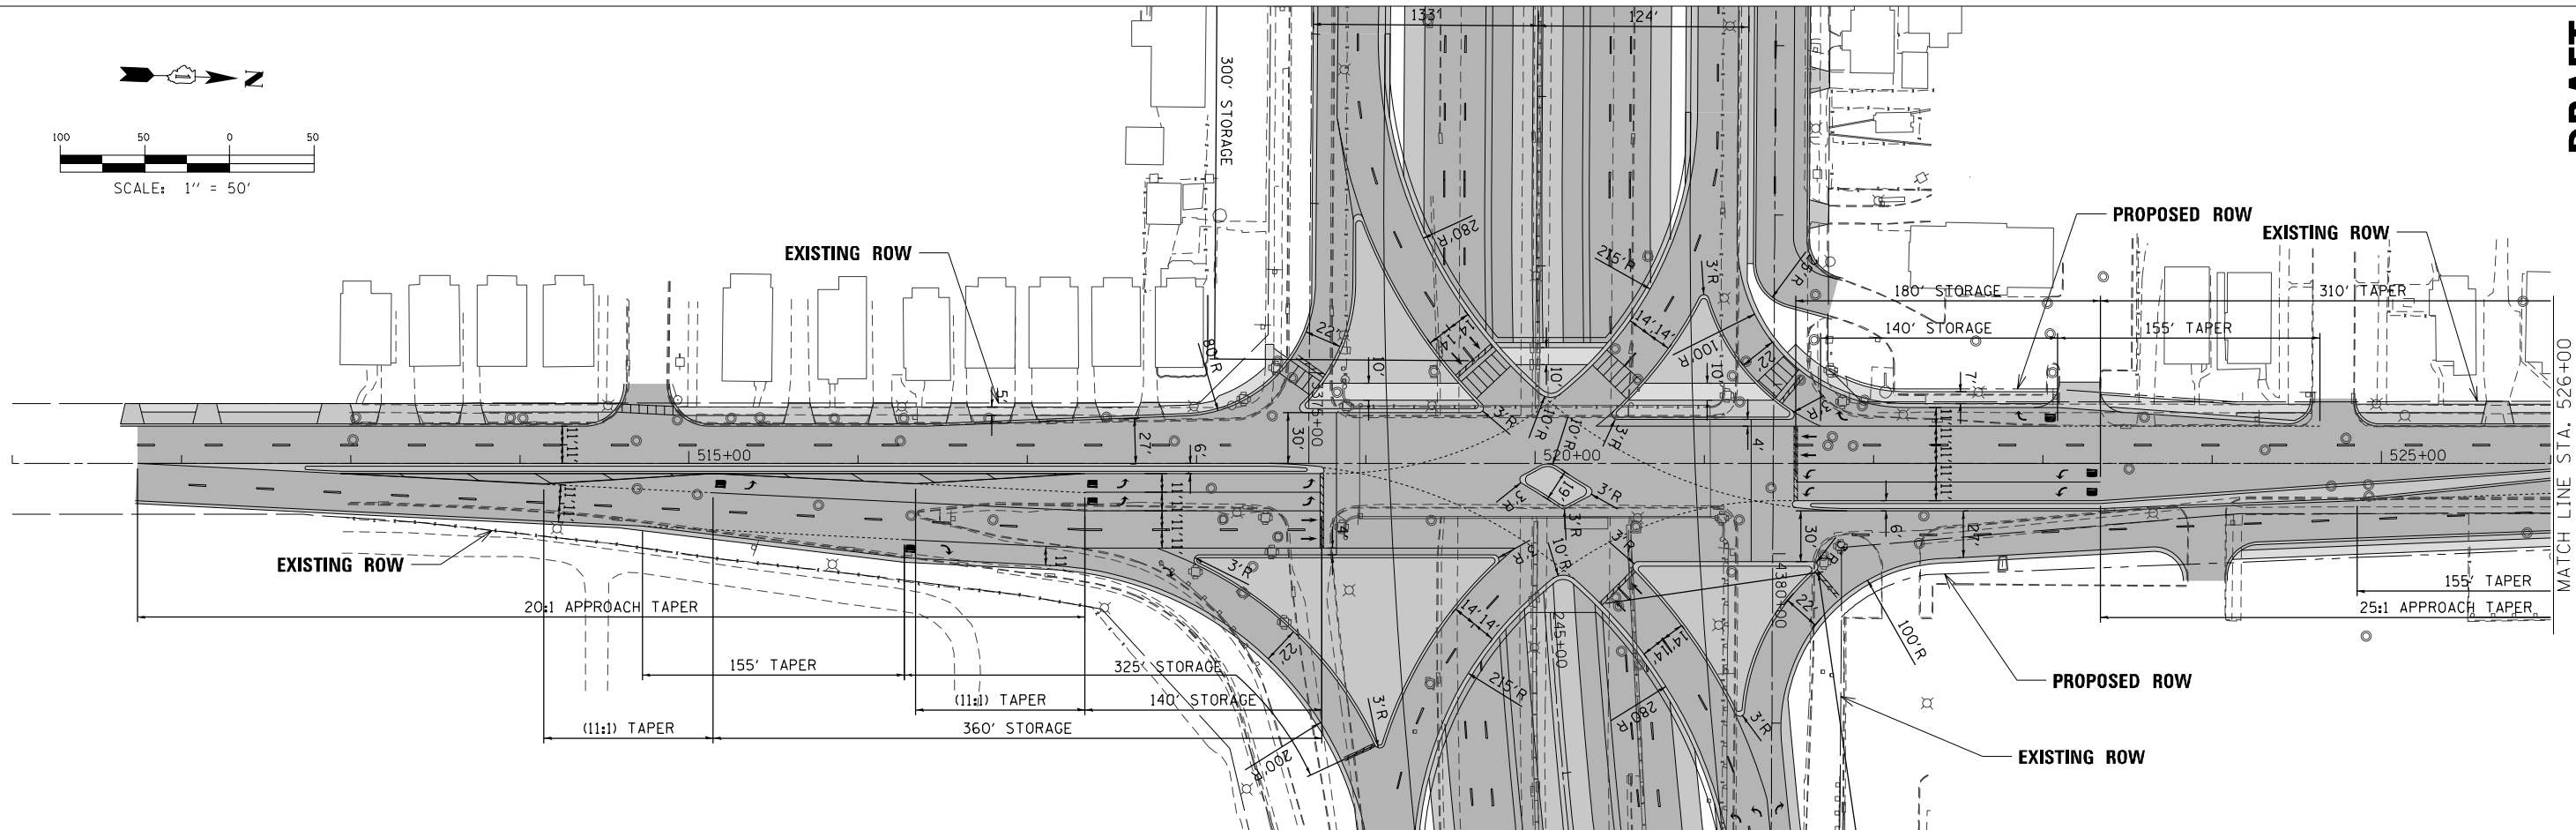

PROFILE	SURVEYED	DATE
	PLOTTED	
	CHECKED	
	BY	
	NO.	

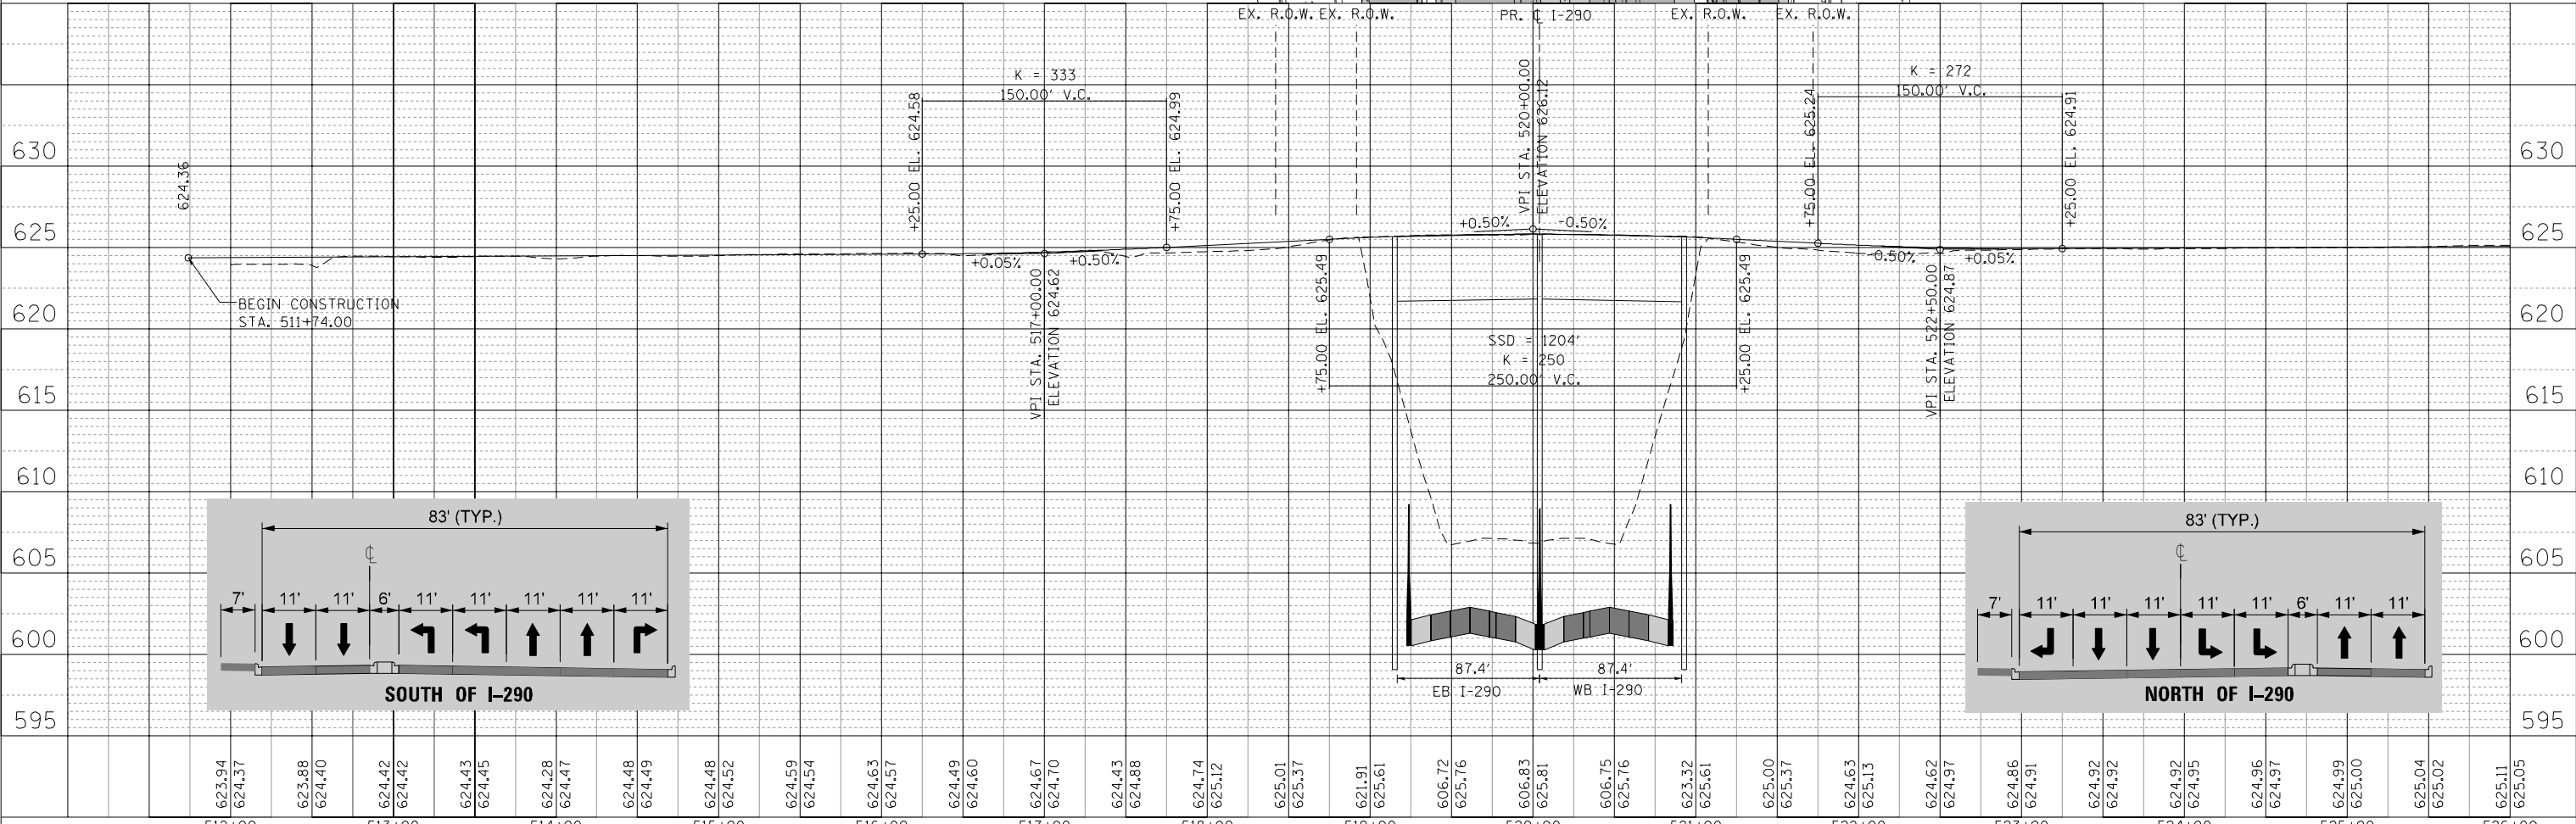

FILE NAME = T:\16778a\Civil\Plans\Plan_Profile_Sheet_1st.dgn

PARSONS BRINCKERHOFF
 30 North LaSalle Street, Suite 4200
 Chicago, IL 60602
 (312) 782-8150 FAX# (312) 782-1684

DESIGNED -
 DRAWN -
 CHECKED -
 DATE -


REVISÉD -
 REVISÉD -
 REVISÉD -
 REVISÉD -

**STATE OF ILLINOIS
 DEPARTMENT OF TRANSPORTATION**


**I-290 PHASE 1 STUDY
 PLAN AND PROFILE - 1ST AVENUE**

F.A. RTE.	SECTION	COUNTY	TOTAL SHEETS	SHEET NO.
		COOK		
CONTRACT NO.				
ILLINOIS FED. AID PROJECT				


SCALE: 50:1 SHEET OF SHEETS STA. TO STA.

 

PLAN	SURVEYED	DATE
	PLOTTED	
	CHECKED	
	AT	
	FILE NAME	
	NO.	

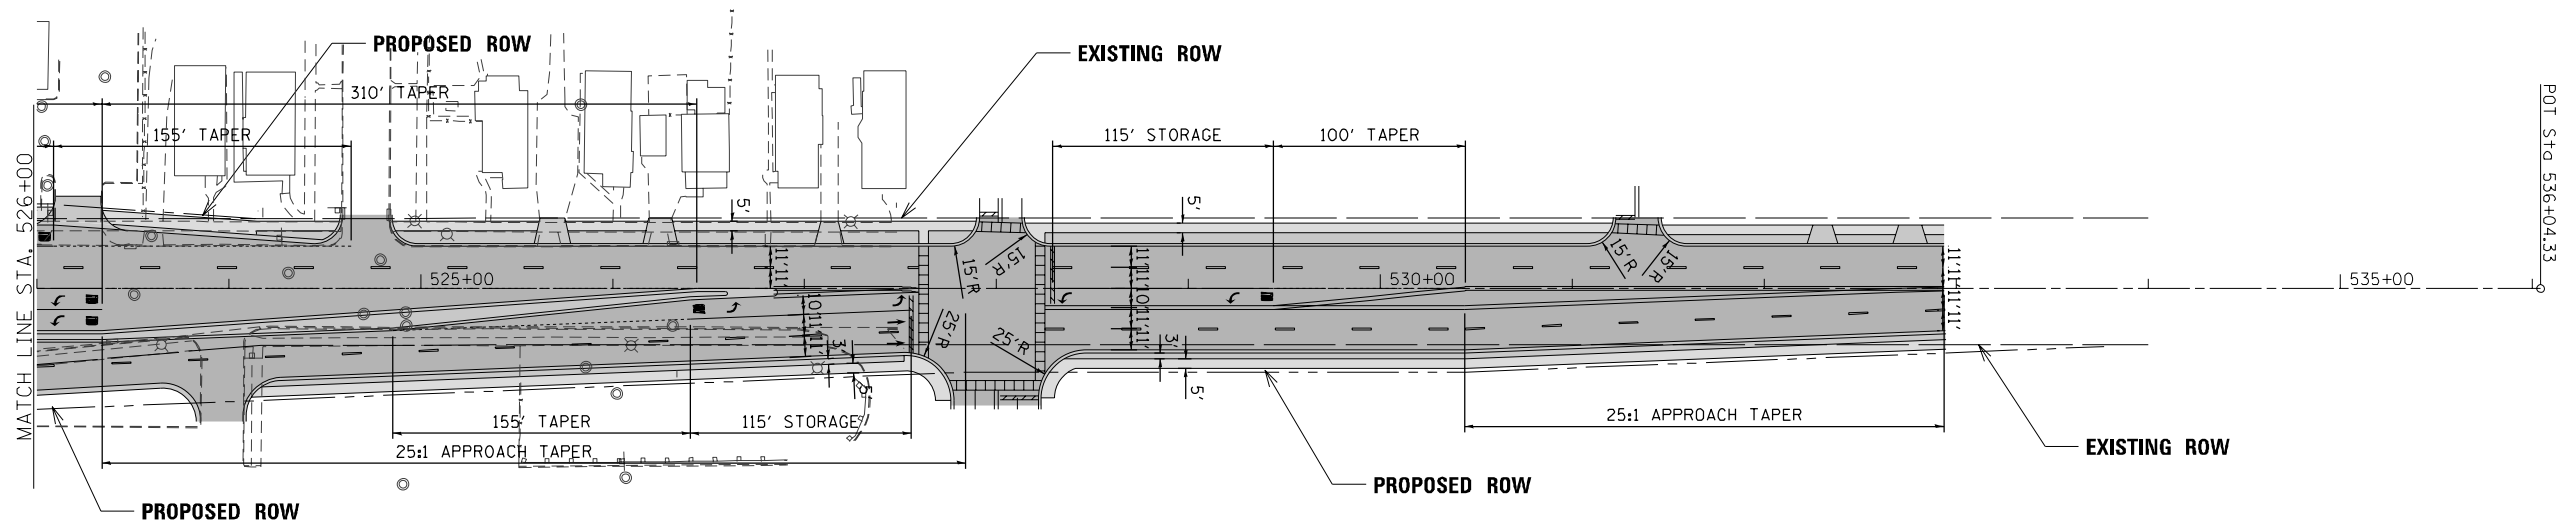

PROFILE	SURVEYED	DATE
	PLOTTED	
	CHECKED	
	AT	
	FILE NAME	
	NO.	

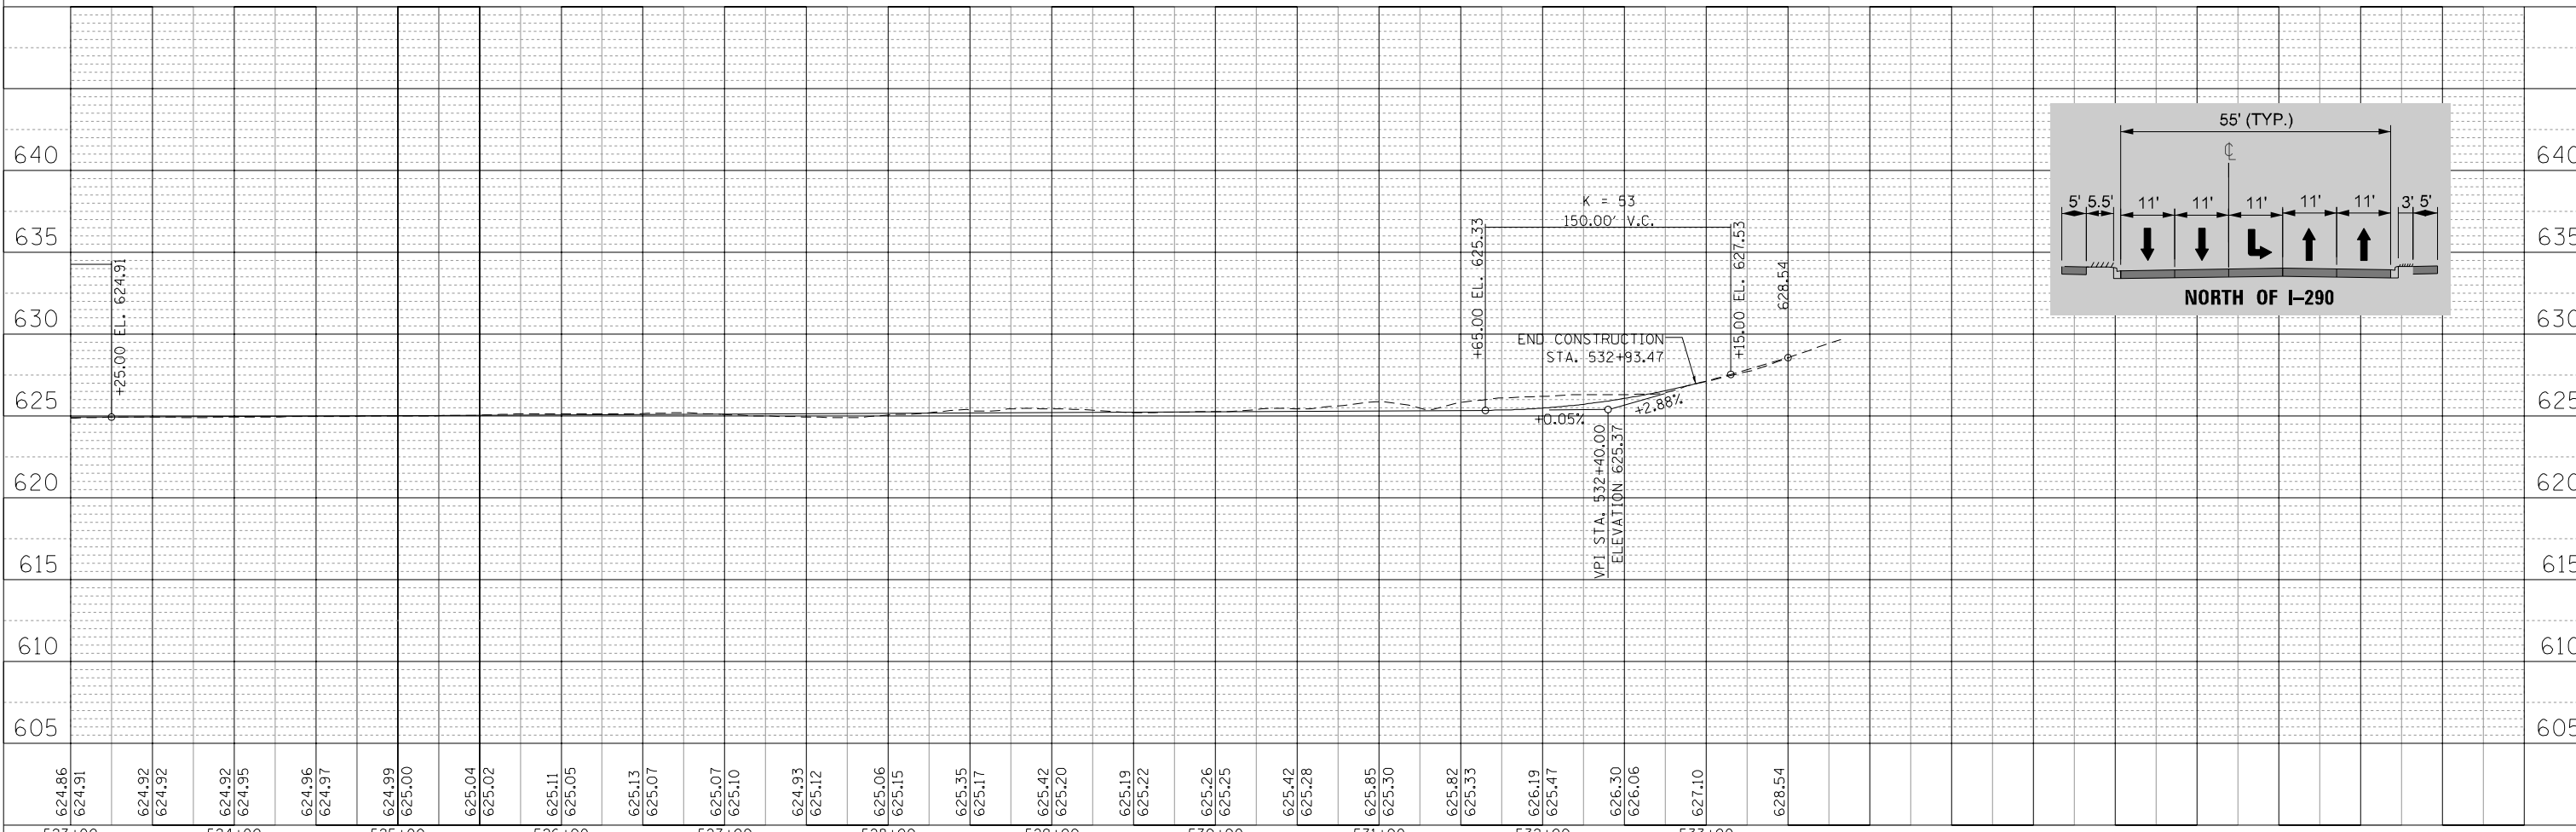

FILE NAME = T:\16778a\civil\plans\Plan_Profile_Sheet_1st_2.dgn

PARSONS BRINCKERHOFF
 30 North LaSalle Street, Suite 4200
 Chicago, IL 60602
 (312) 782-8150 FAX# (312) 782-1684


DESIGNED -	REVISD -
DRAWN -	REVISD -
CHECKED -	REVISD -
DATE -	REVISD -

**STATE OF ILLINOIS
 DEPARTMENT OF TRANSPORTATION**


**I-290 PHASE 1 STUDY
 PLAN AND PROFILE - 1ST AVENUE**

SCALE: 50:1 SHEET OF SHEETS STA. TO STA.


F.A. RTE.	SECTION	COUNTY	TOTAL SHEETS	SHEET NO.
		COOK		
CONTRACT NO.				
ILLINOIS FED. AID PROJECT				

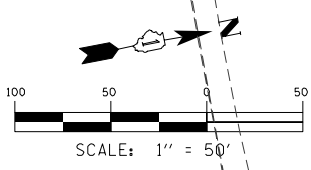

PLAN	SURVEYED	DATE
NOTE BOOK	PLOTTED	
NO.	CHECKED	
	BY	
	FILE NAME	

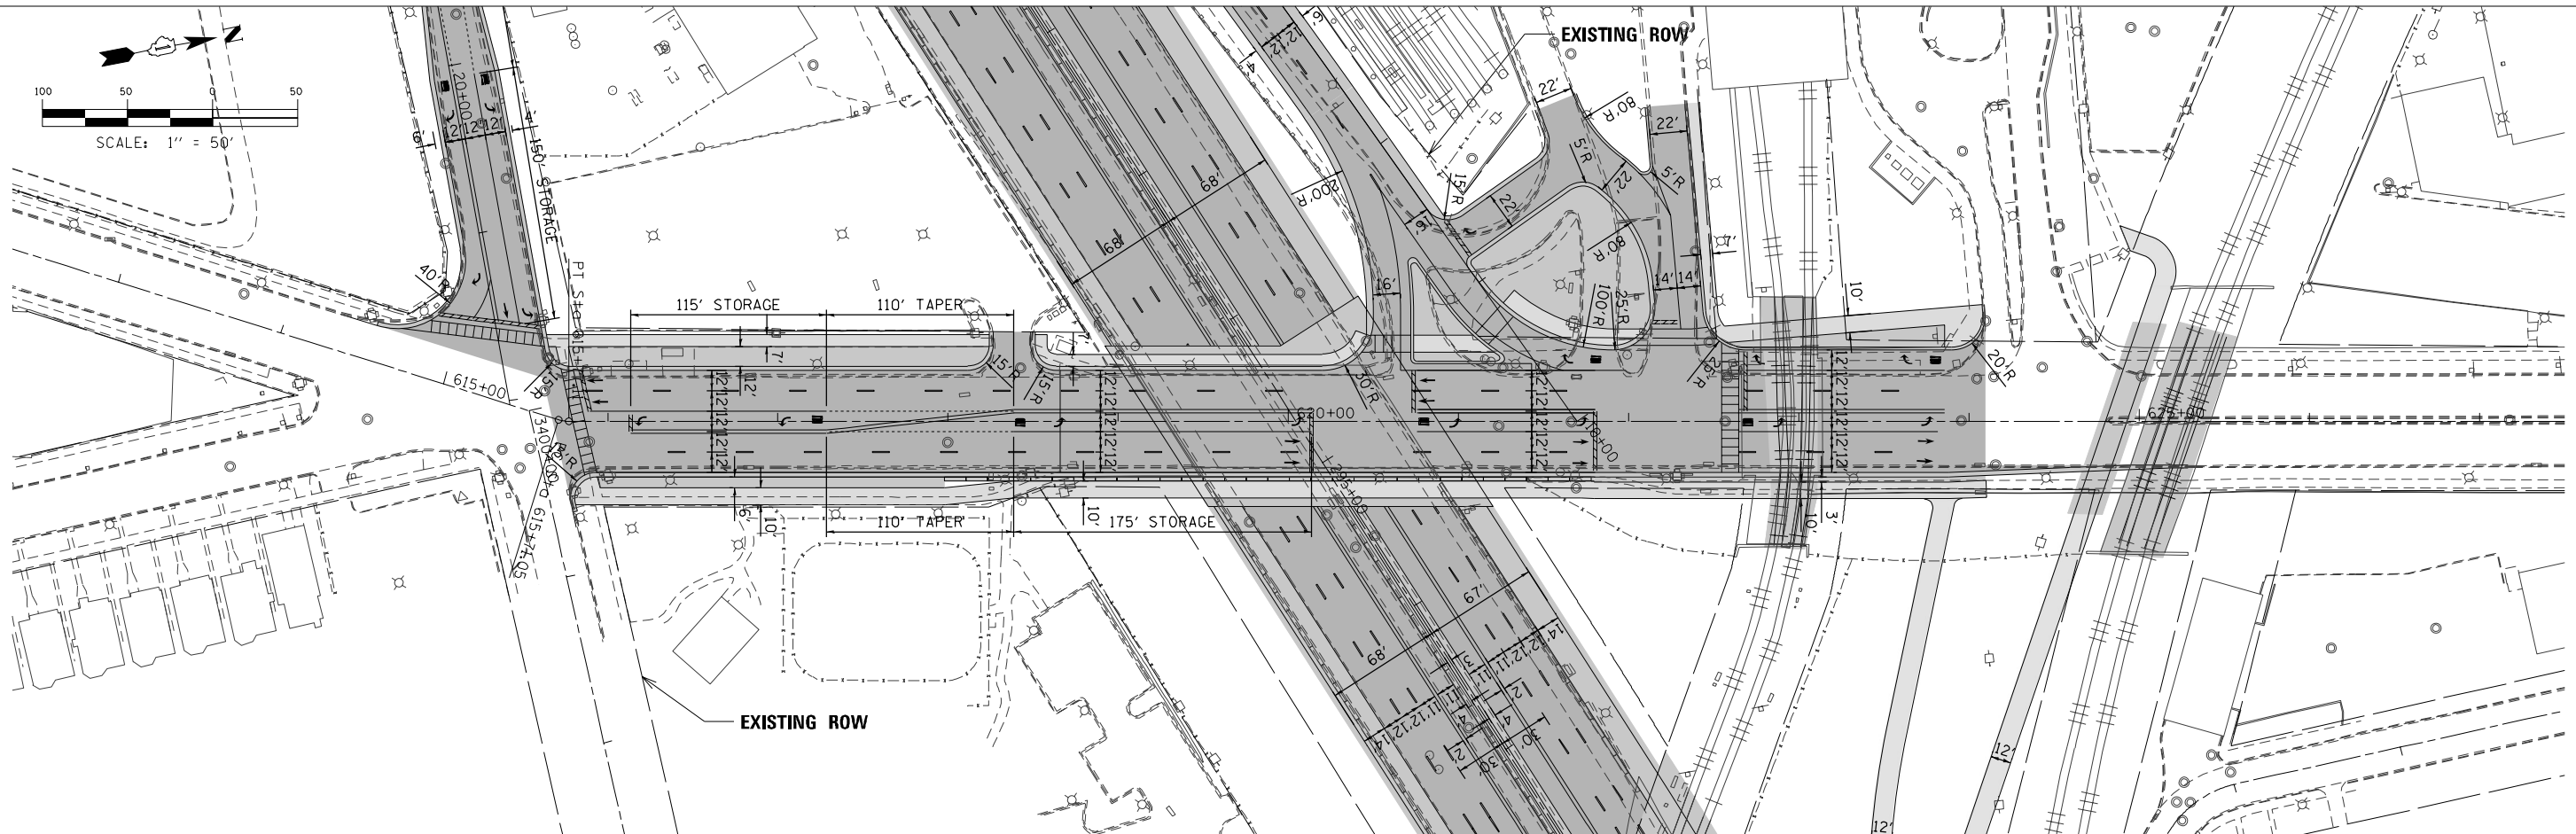

PROFILE	SURVEYED	DATE
NOTE BOOK	PLOTTED	
NO.	CHECKED	
	BY	
	FILE NAME	

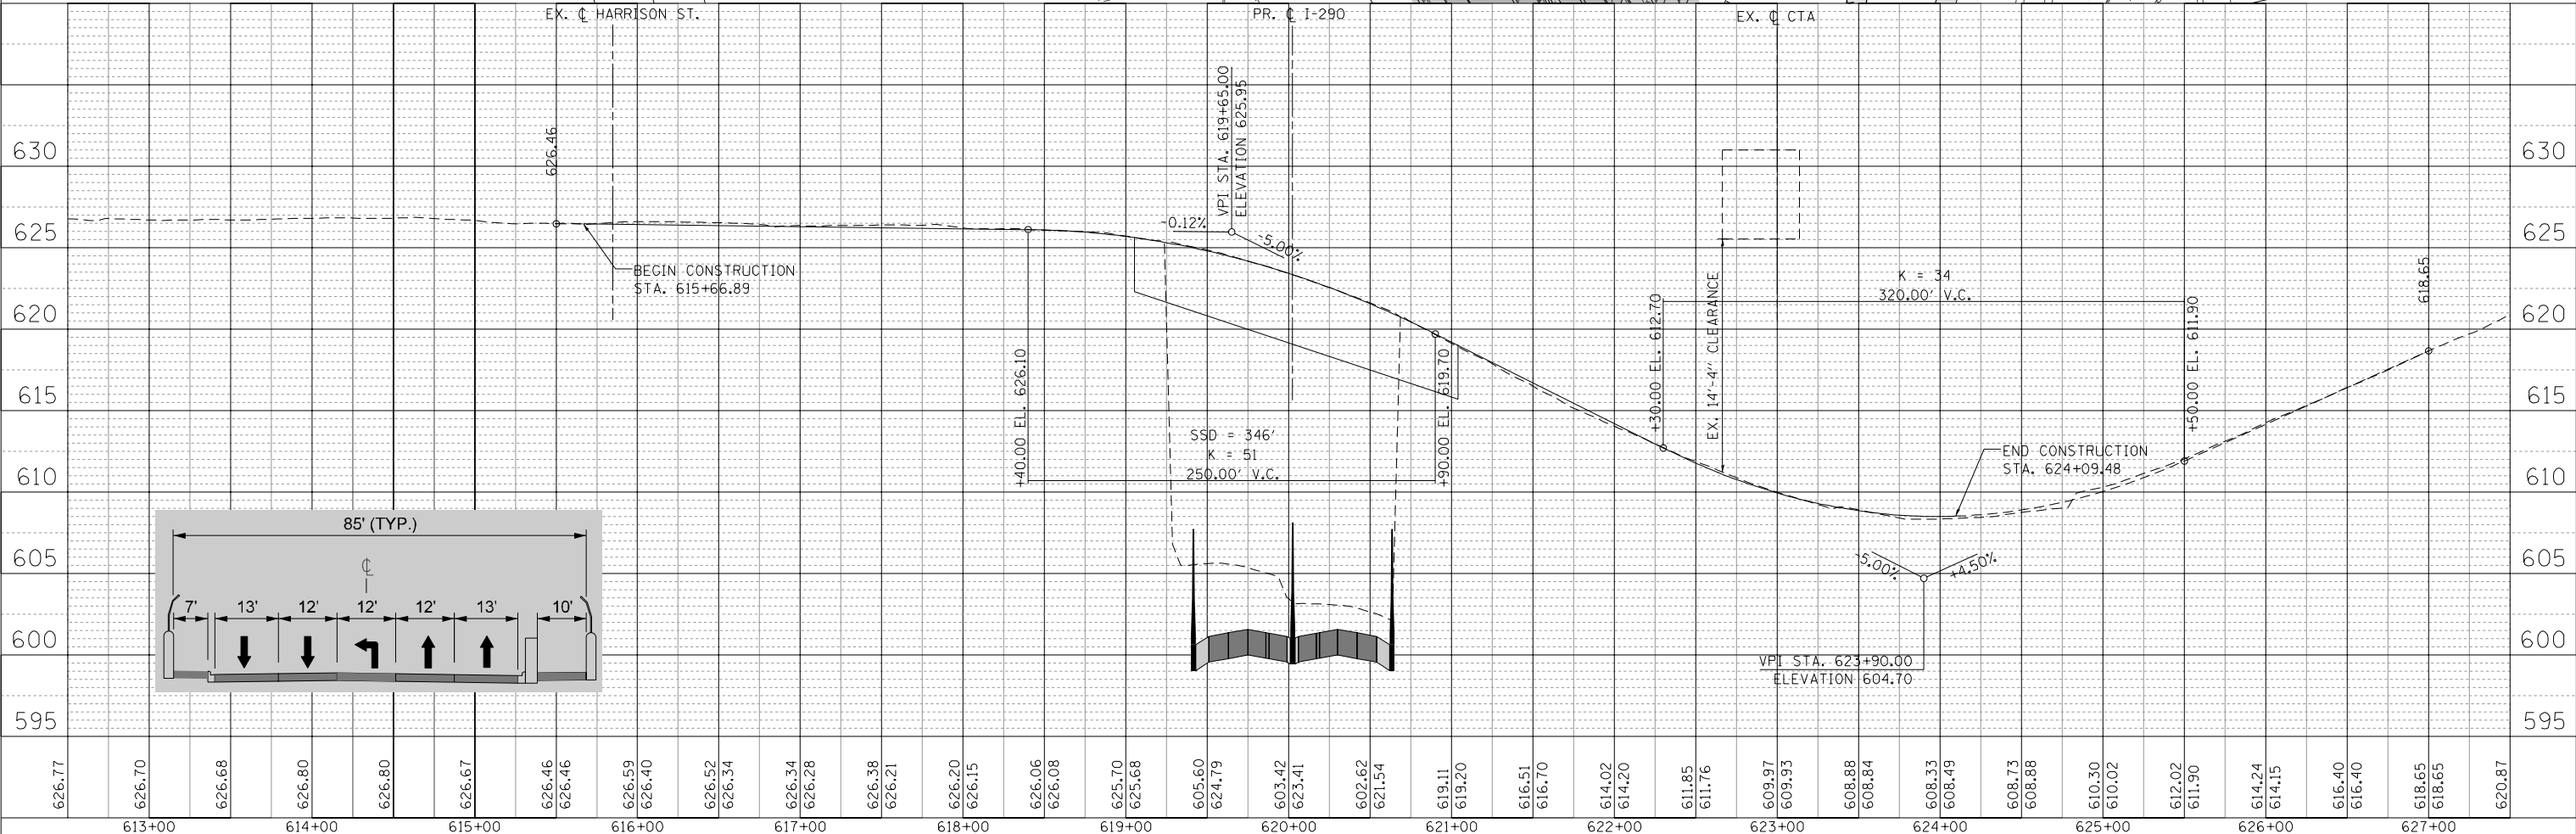

FILE NAME = T:\1678a\Civil\Plans\Prof_Sheet_DesPlanes.dgn

PARSONS BRINCKERHOFF
 30 North LaSalle Street, Suite 4200
 Chicago, IL 60602
 (312) 782-8150 FAX# (312) 782-1684

DESIGNED -
 DRAWN -
 CHECKED -
 DATE -


REVISÉ -
 REVISÉ -
 REVISÉ -
 REVISÉ -

**STATE OF ILLINOIS
 DEPARTMENT OF TRANSPORTATION**

**I-290 PHASE 1 STUDY
 PLAN AND PROFILE - DES PLAINES AVENUE**



SCALE: 50:1 SHEET OF SHEETS STA. TO STA.

F.A. RTE.	SECTION	COUNTY	TOTAL SHEETS	SHEET NO.
		COOK		
CONTRACT NO.				
ILLINOIS FED. AID PROJECT				

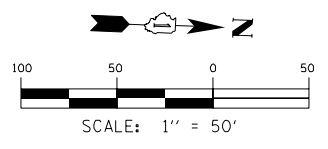

PLAN	SURVEYED	DATE
	PLOTTED	
	GRADES CHECKED	
	STRUCTURE NOTATIONS CHKD	
	NOTE BOOK NO.	
	CADD FILE NAME	

PROFILE	SURVEYED	DATE
	PLOTTED	
	GRADES CHECKED	
	STRUCTURE NOTATIONS CHKD	
	NOTE BOOK NO.	
	CADD FILE NAME	

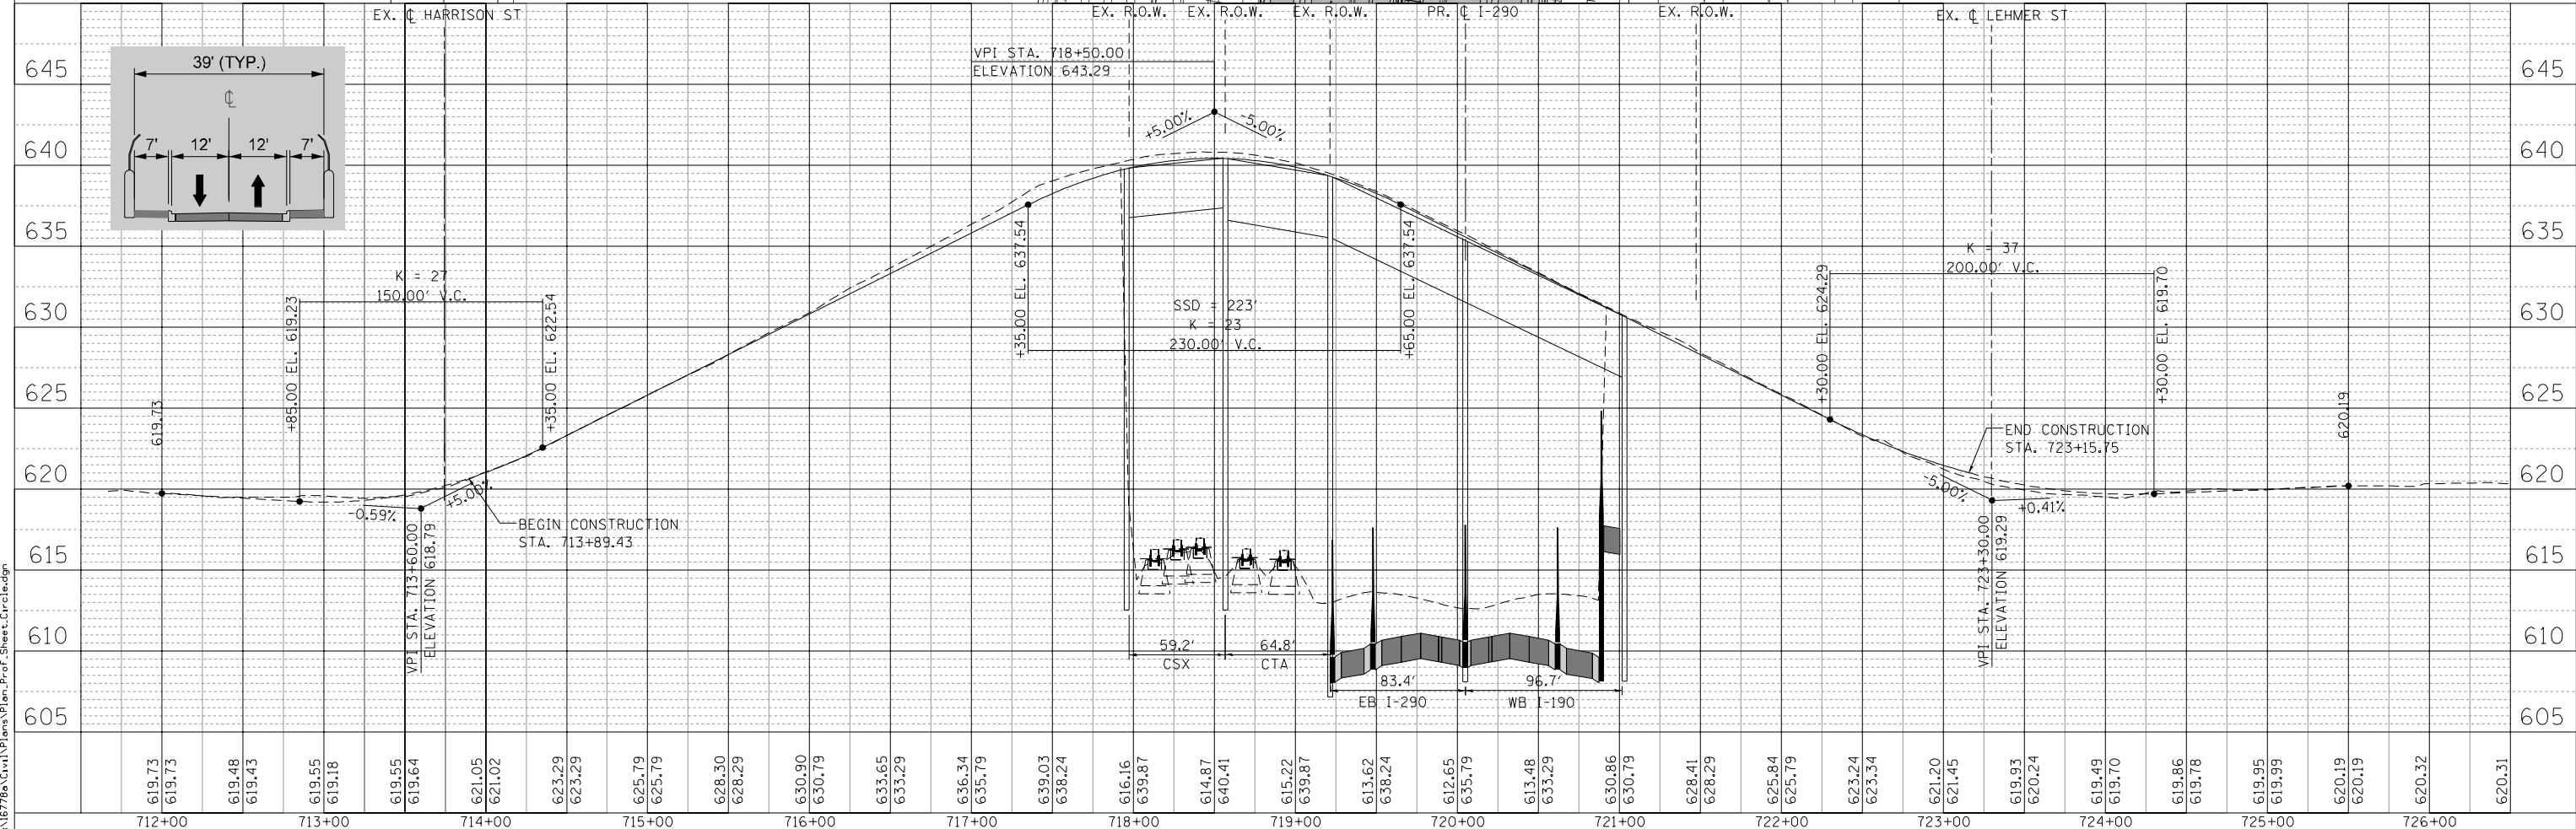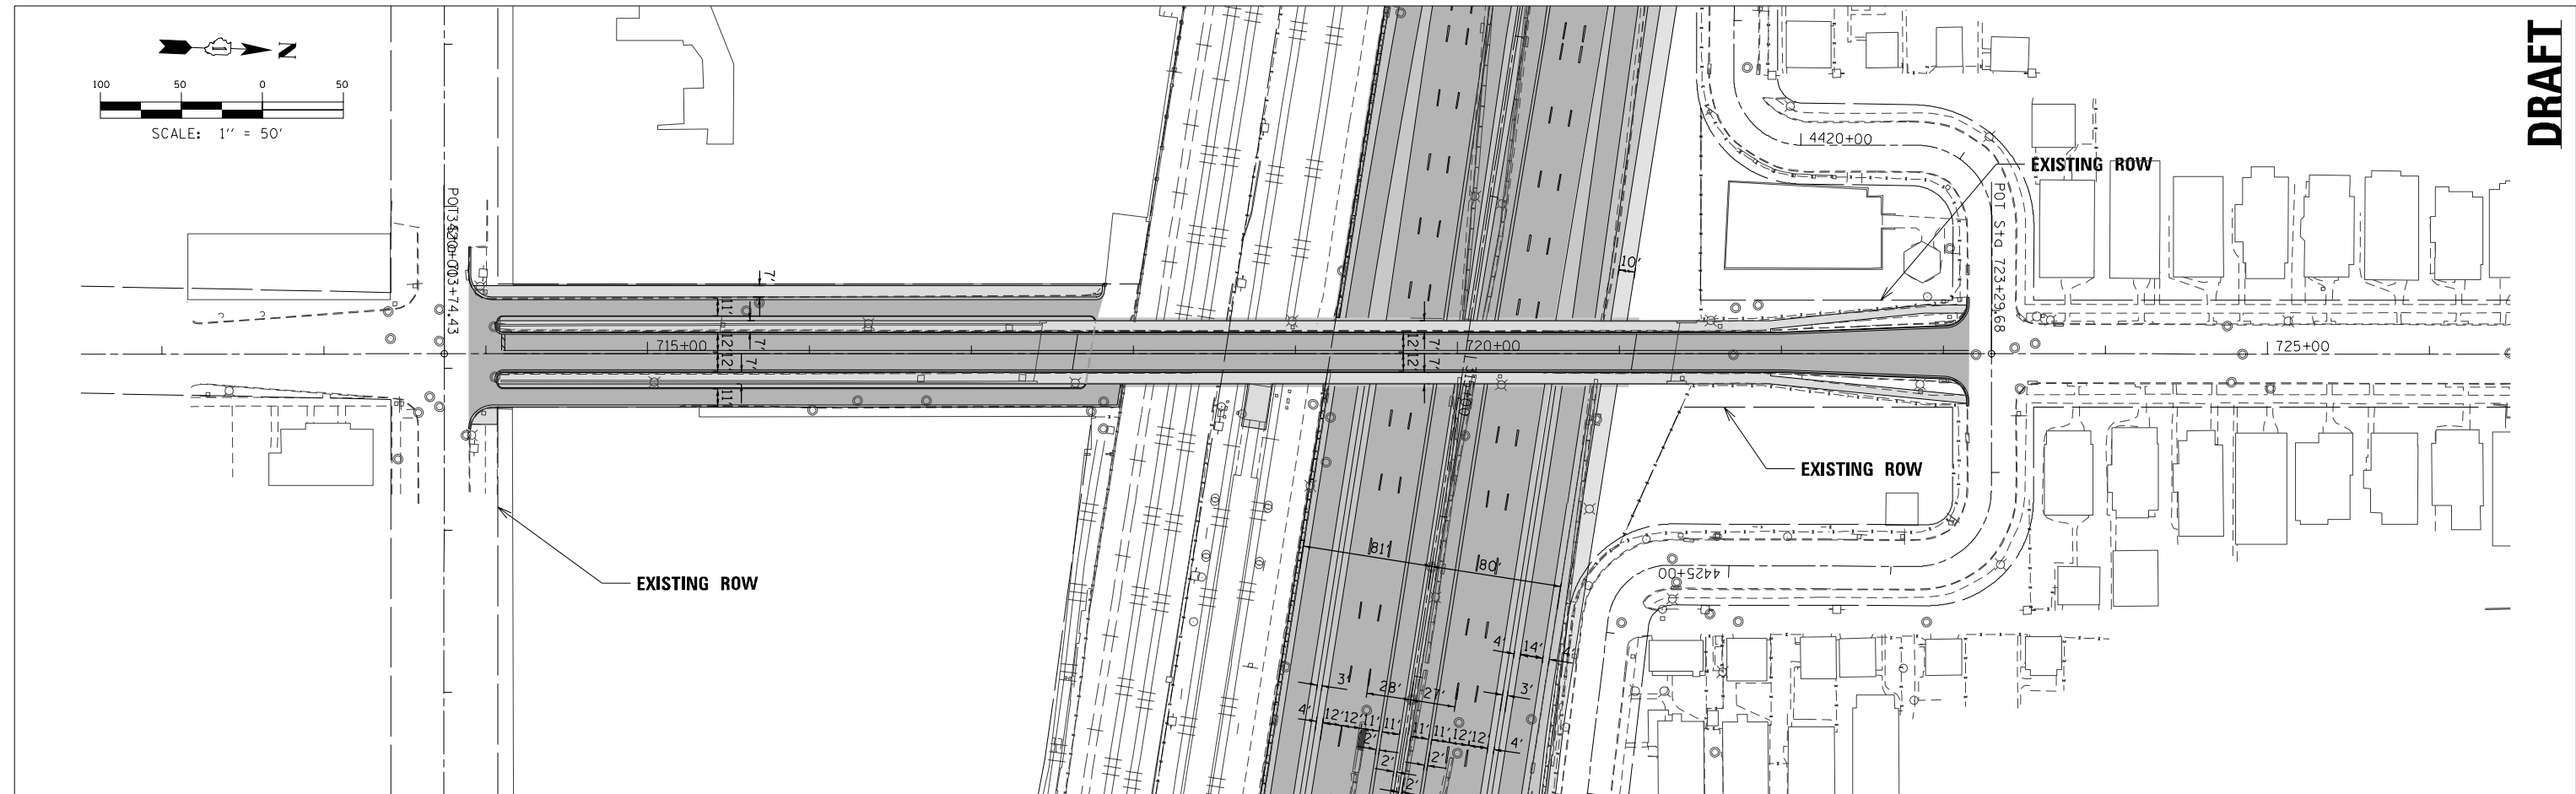

FILE NAME = T:\16778a\Civil\Plans\Plan_Prof_Sheet_Circle.dwg

PARSONS BRINCKERHOFF
 30 North LaSalle Street, Suite 4200
 Chicago, IL 60602
 (312) 782-8150 FAX# (312) 782-1684

DESIGNED -	REVISED -
DRAWN -	REVISED -
CHECKED -	REVISED -
DATE -	REVISED -

**STATE OF ILLINOIS
 DEPARTMENT OF TRANSPORTATION**





**I-290 PHASE 1 STUDY
 PLAN AND PROFILE - CIRCLE AVE.**

SCALE: 50:1 SHEET OF SHEETS STA. TO STA.

F.A. RTE.	SECTION	COUNTY	TOTAL SHEETS	SHEET NO.
		COOK		
CONTRACT NO.				
ILLINOIS FED. AID PROJECT				

PLAN	SURVEYED	DATE
	PLOTTED	
	CHECKED	
	AT	
	FILE NAME	

PROFILE	SURVEYED	DATE
	PLOTTED	
	CHECKED	
	AT	
	FILE NAME	

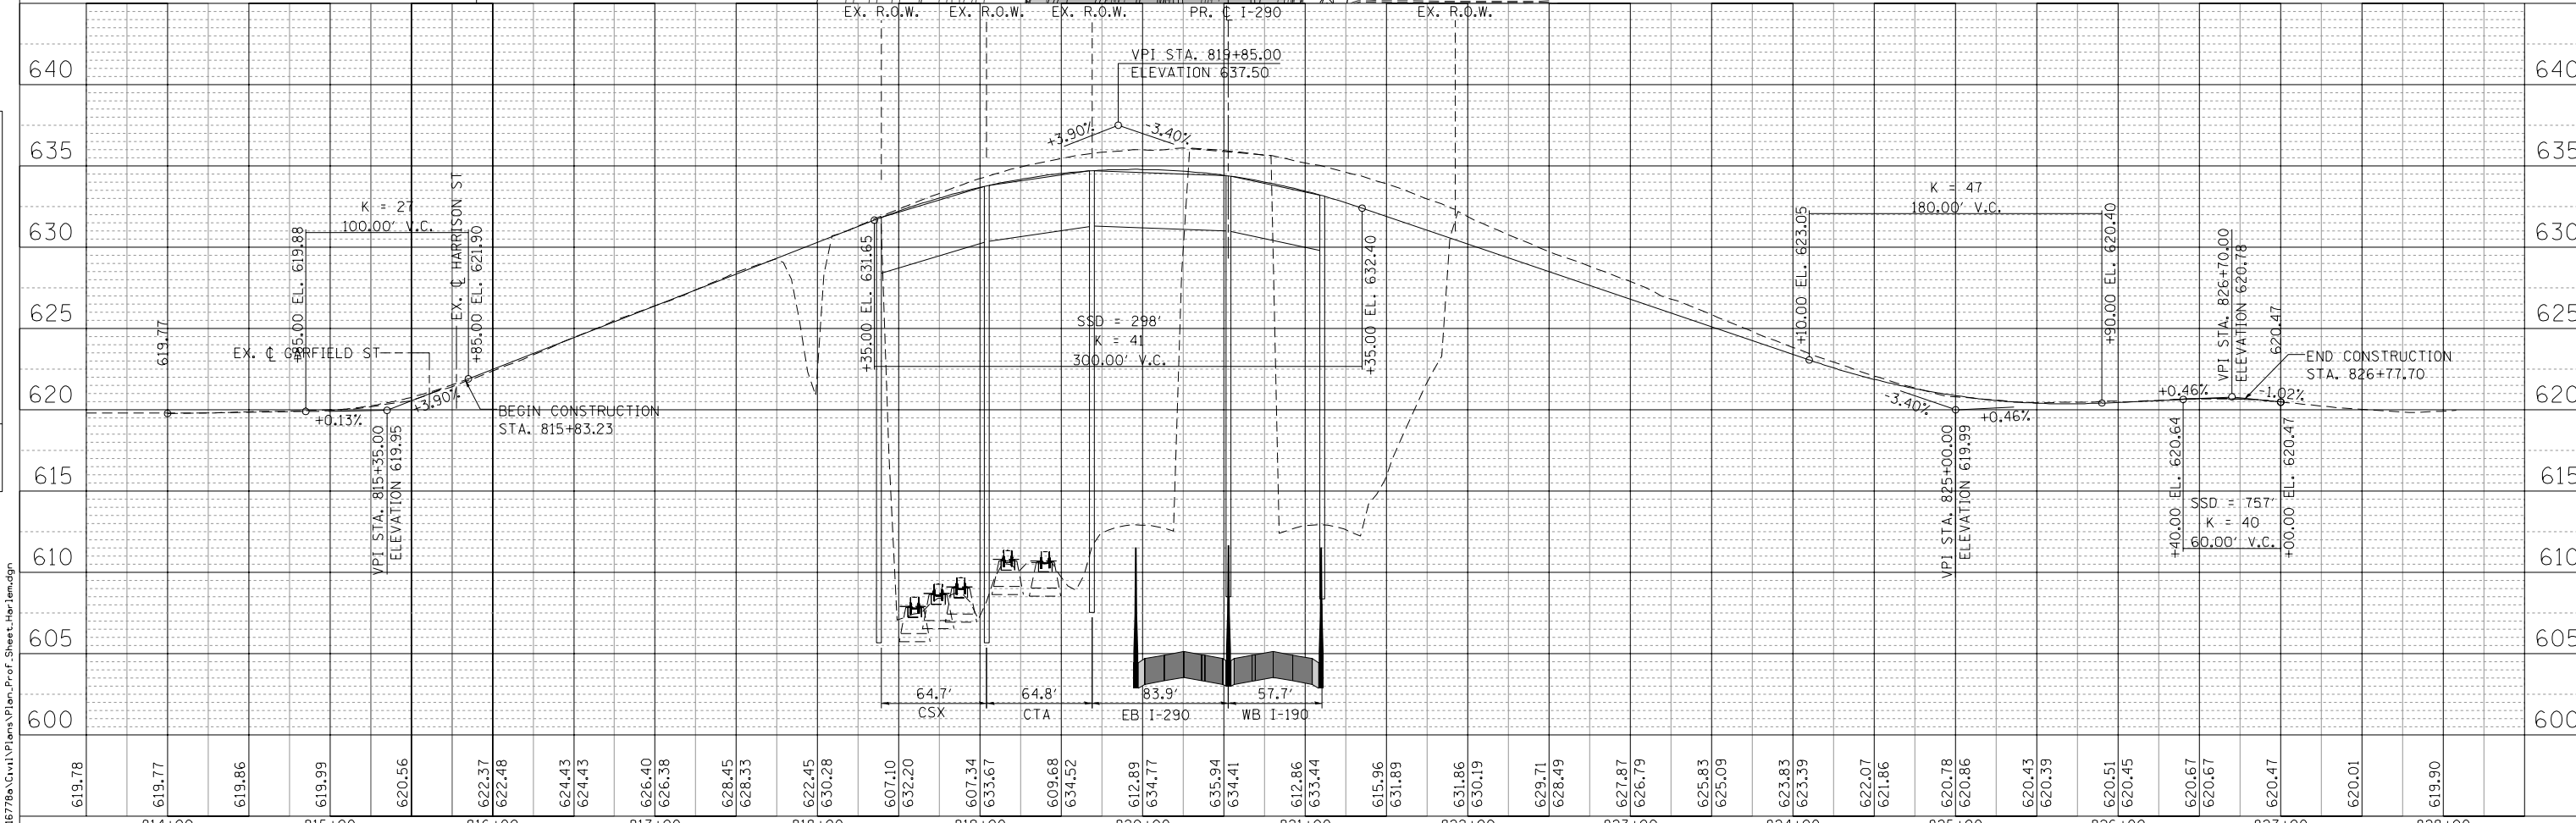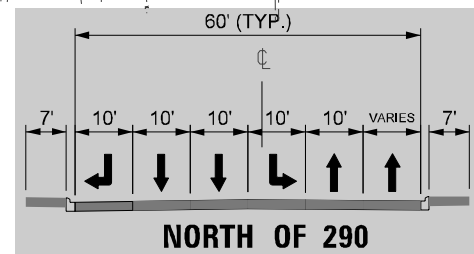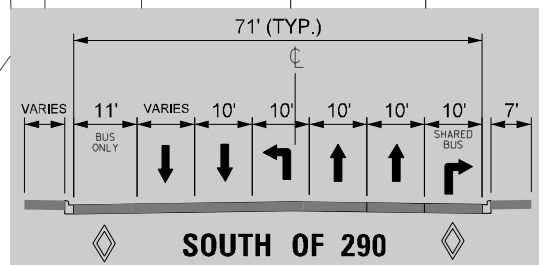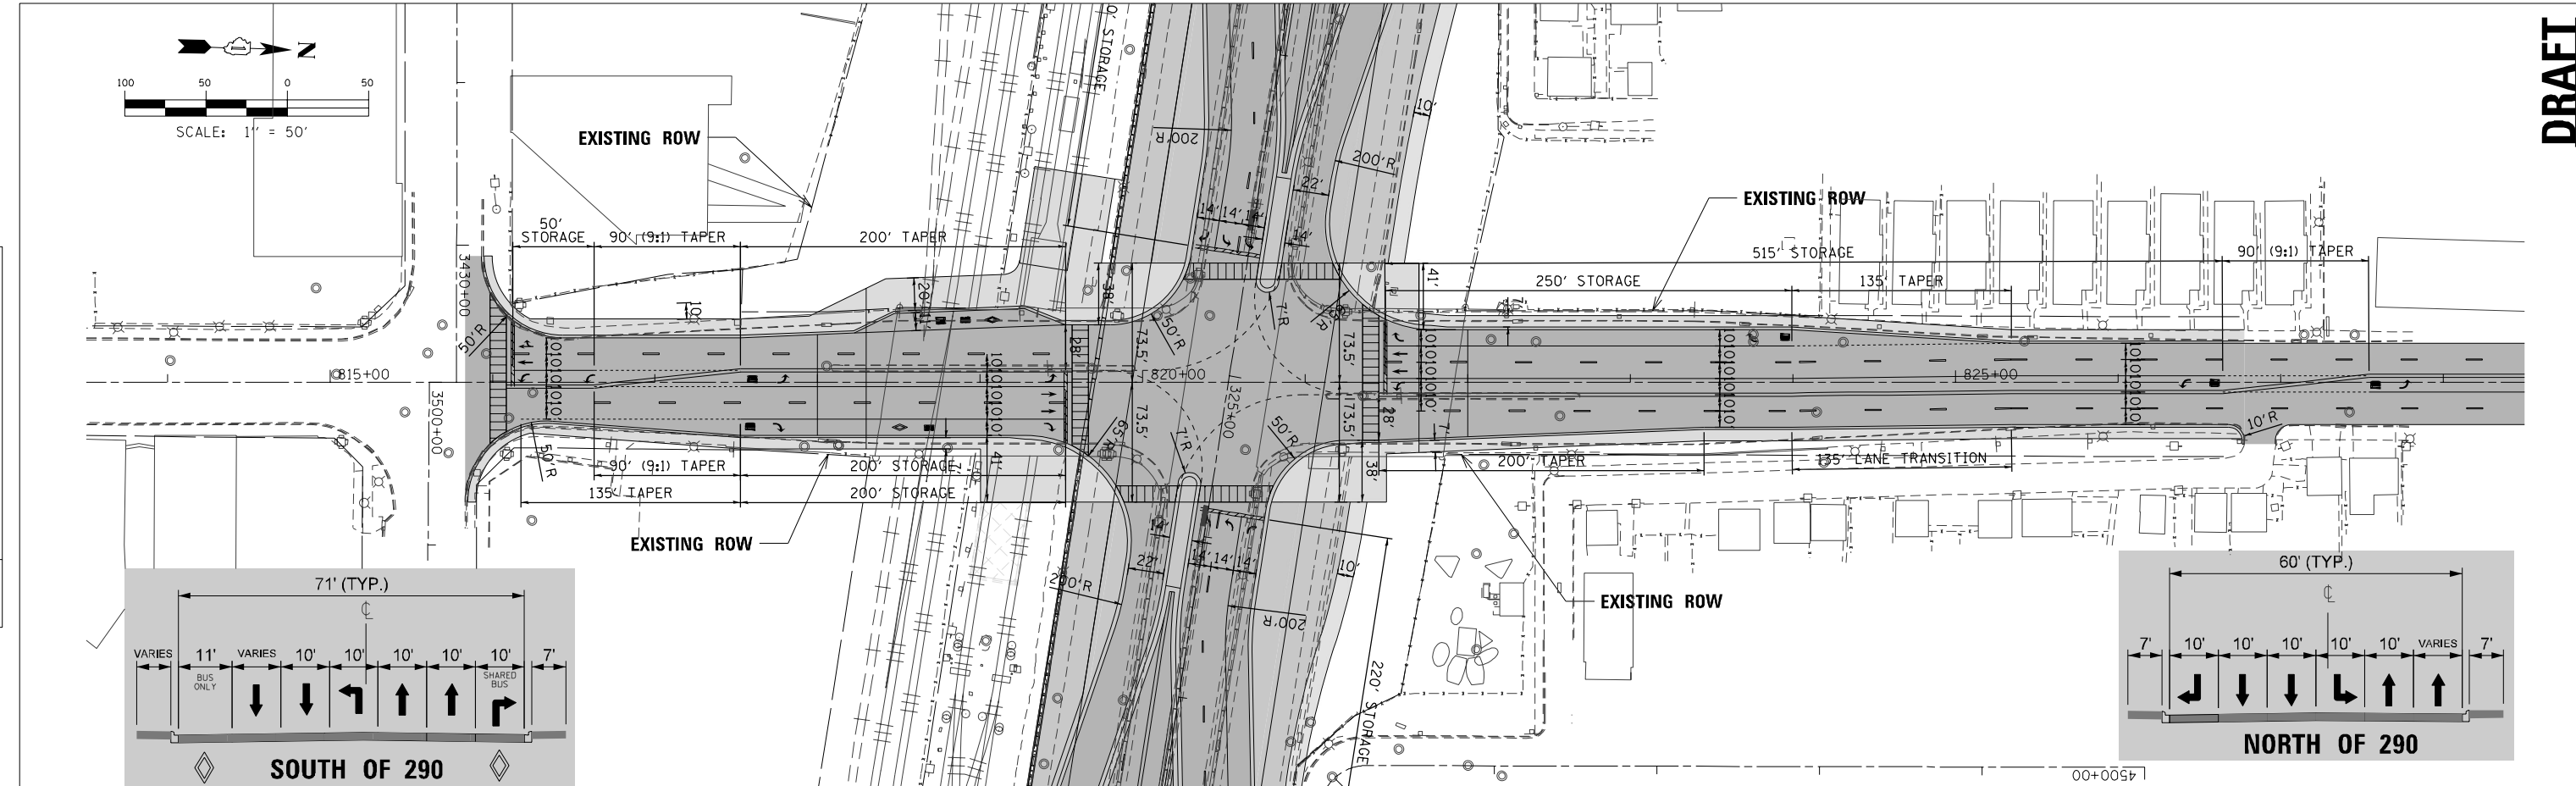

FILE NAME = T:\16778a\Civil\Plans\Plan_Prof_Sheet_Harlem.dgn

619.78	619.77	619.86	619.99	620.56	622.37	622.48	624.43	624.43	626.40	626.38	628.45	628.33	622.45	630.28	607.10	632.20	607.34	633.67	609.68	634.52	612.89	634.77	635.94	634.41	612.86	633.44	615.96	631.89	631.86	630.19	629.71	628.49	627.87	626.79	625.83	625.09	623.83	623.39	622.07	621.86	620.78	620.86	620.43	620.39	620.51	620.45	620.67	620.67	620.47	620.01	619.90
814+00	815+00	816+00	817+00	818+00	819+00	820+00	821+00	822+00	823+00	824+00	825+00	826+00	827+00	828+00																																					

PARSONS BRINCKERHOFF
 30 North LaSalle Street, Suite 4200
 Chicago, IL 60602
 (312) 782-8150 FAX# (312) 782-1684

DESIGNED -
 DRAWN -
 CHECKED -
 DATE -



REVISÉD -
 REVISÉD -
 REVISÉD -
 REVISÉD -

STATE OF ILLINOIS
DEPARTMENT OF TRANSPORTATION

I-290 PHASE 1 STUDY
PLAN AND PROFILE - HARLEM AVENUE



SCALE: 50:1 SHEET OF SHEETS STA. TO STA.

F.A. RTE.	SECTION	COUNTY	TOTAL SHEETS	SHEET NO.
		COOK		
CONTRACT NO.				
ILLINOIS FED. AID PROJECT				

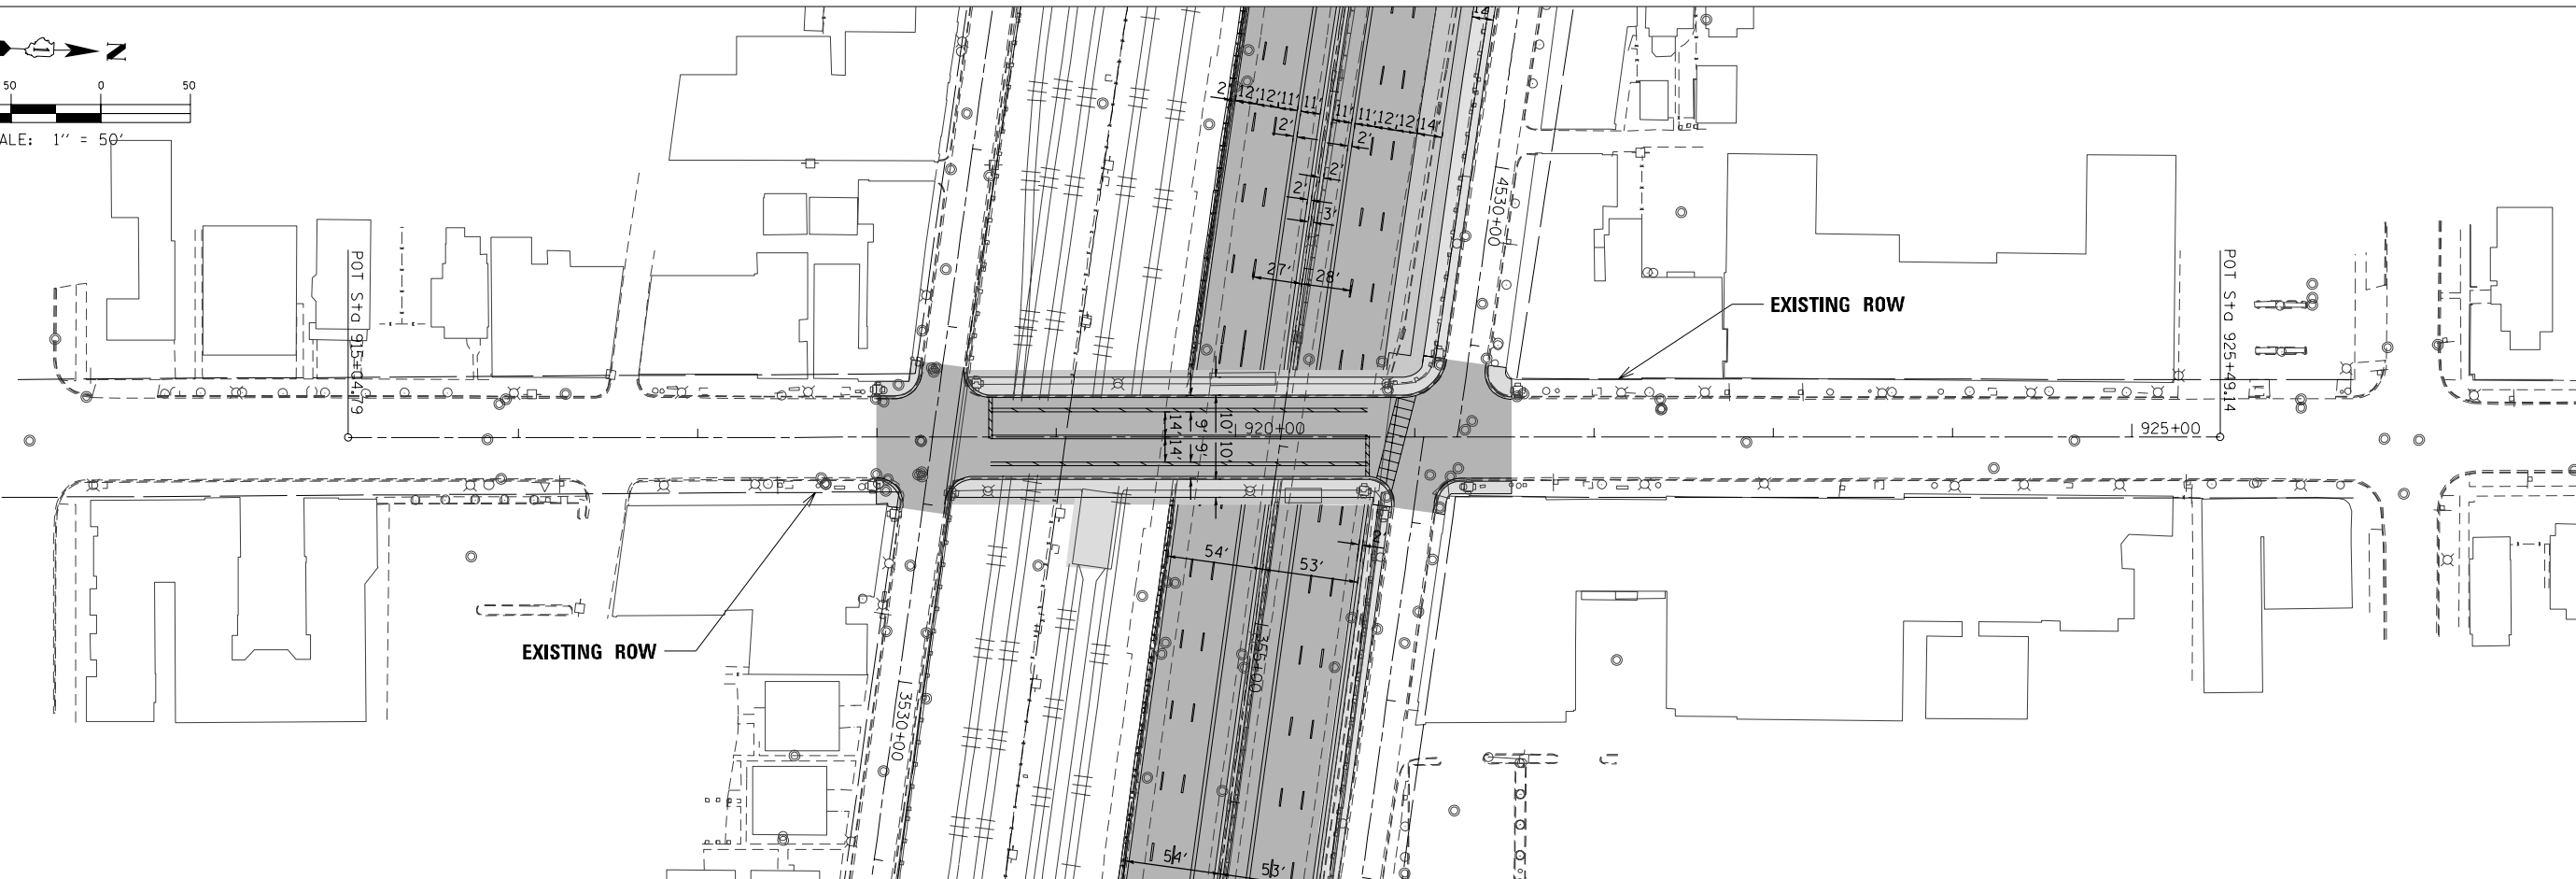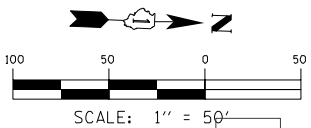


PLAN	SURVEYED	DATE
NOTE BOOK	PLOTTED	
No.	CHECKED	
	AT	
	FILE NAME	

PROFILE	SURVEYED	DATE
NOTE BOOK	PLOTTED	
No.	CHECKED	
	STRUCTURE	
	NOT AT THIS CHRD	

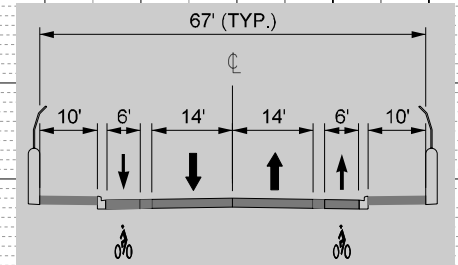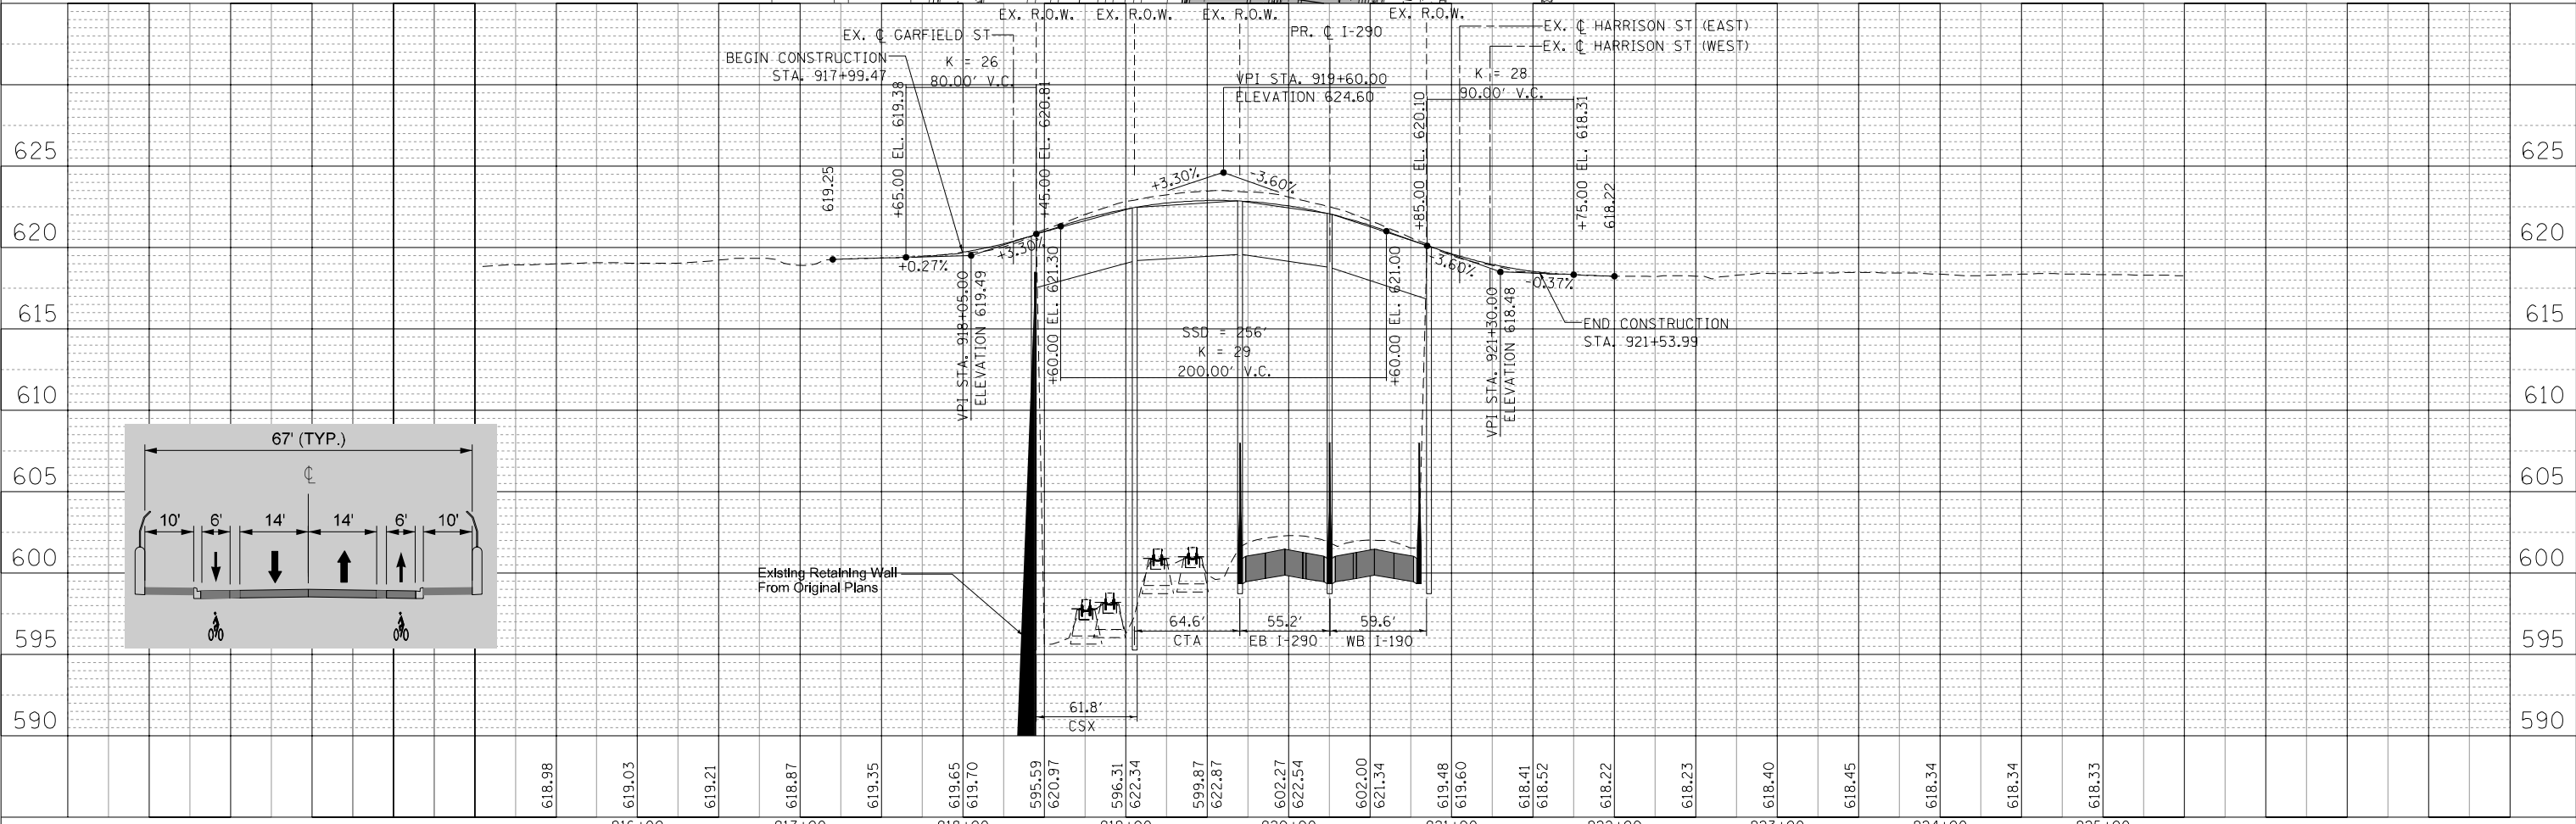


FILE NAME = T:\16778a\Civil\Plans\Plan_Prof_Sheet_OakPark.dgn



PARSONS BRINCKERHOFF 30 North LaSalle Street, Suite 4200 Chicago, IL 60602 (312) 782-8150 FAX# (312) 782-1684	DESIGNED -	REVISD -	STATE OF ILLINOIS DEPARTMENT OF TRANSPORTATION	I-290 PHASE 1 STUDY PLAN AND PROFILE - OAK PARK AVENUE		F.A. RTE.	SECTION	COUNTY	TOTAL SHEETS	SHEET NO.
	DRAWN -	REVISD -		SCALE: 50:1	SHEET	OF	SHEETS	STA.	TO	STA.
	CHECKED -	REVISD -						COOK		CONTRACT NO.
	DATE -	REVISD -								

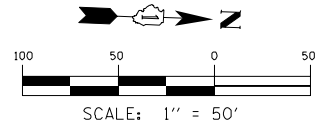

PLAN	SURVEYED	DATE
	PLOTTED	
	CHECKED	
	AT	
	BY	
	NO.	

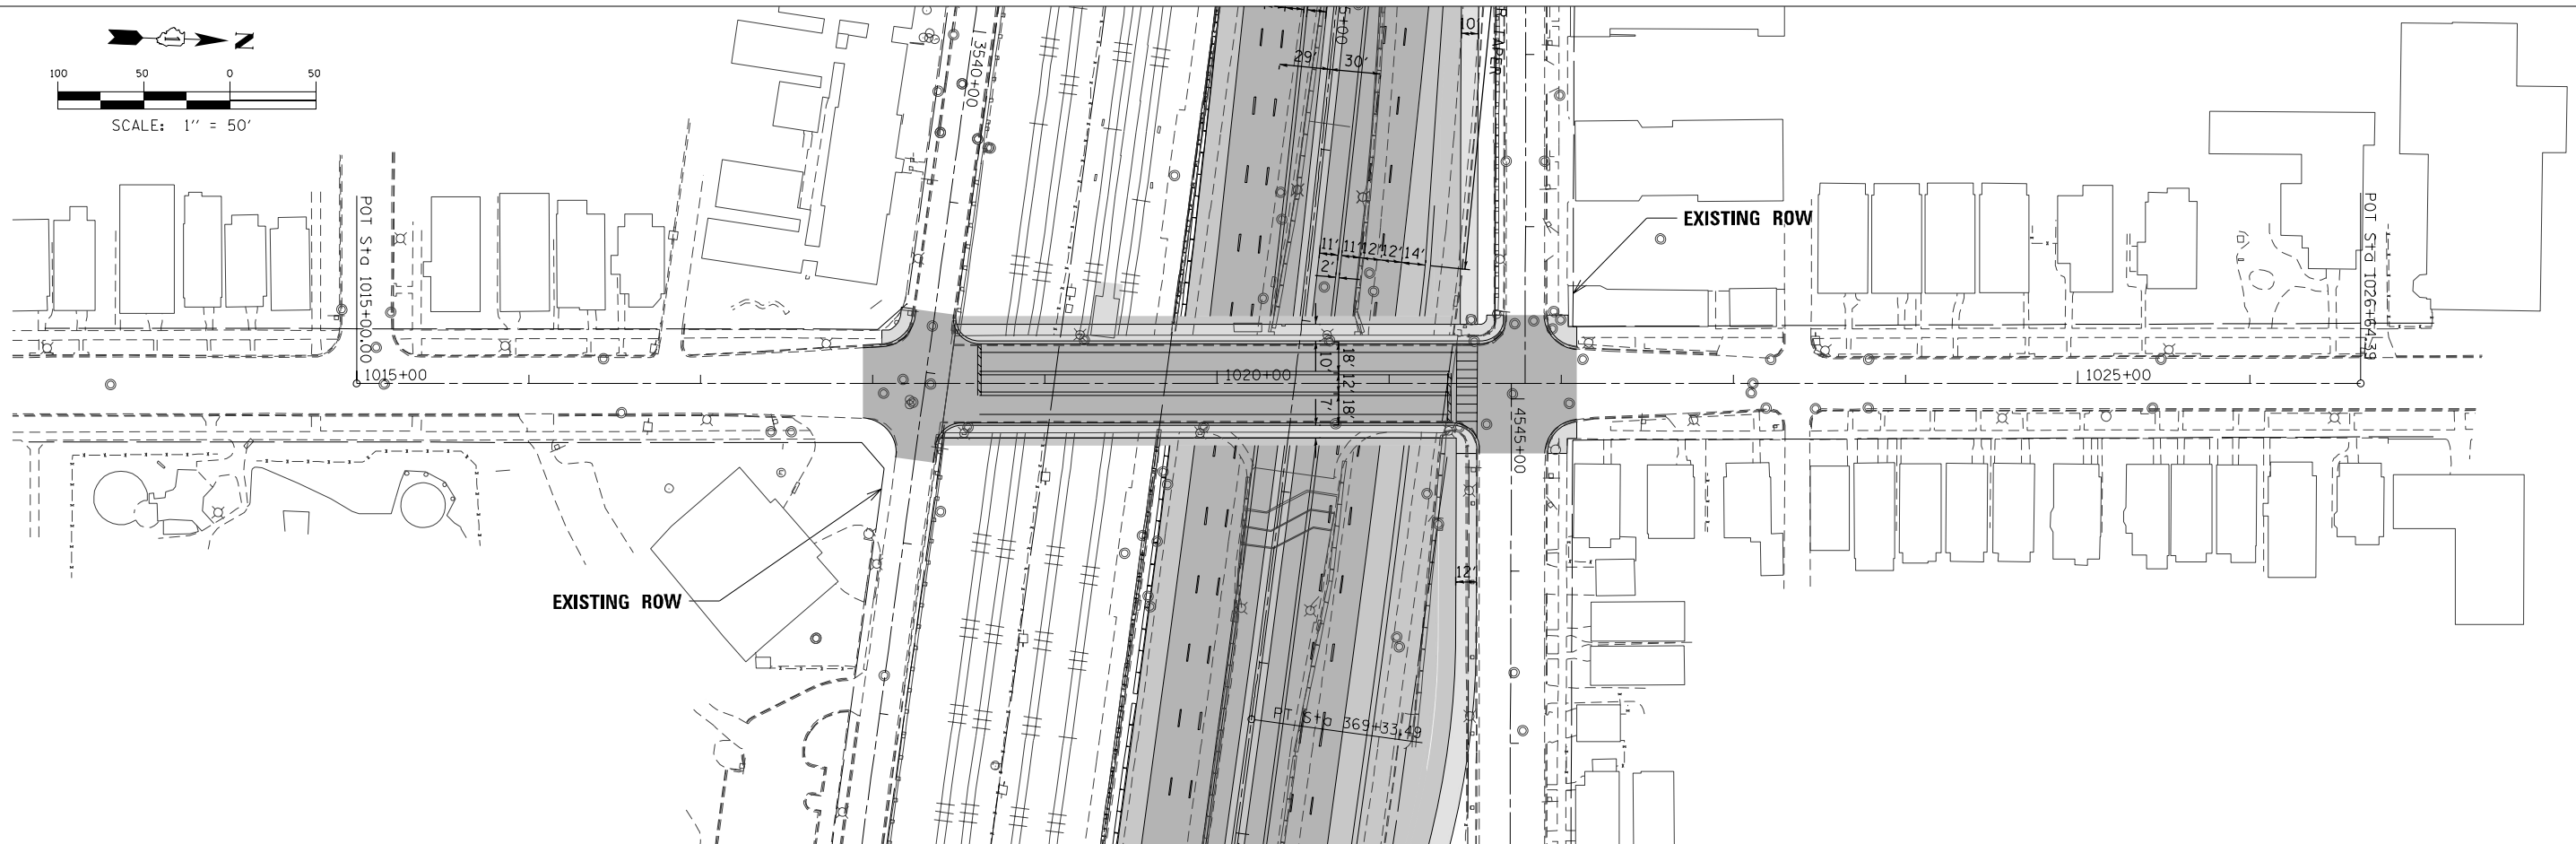

PROFILE	SURVEYED	DATE
	PLOTTED	
	CHECKED	
	AT	
	BY	
	NO.	

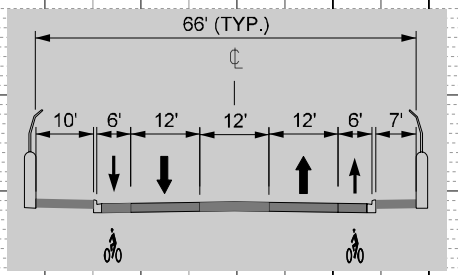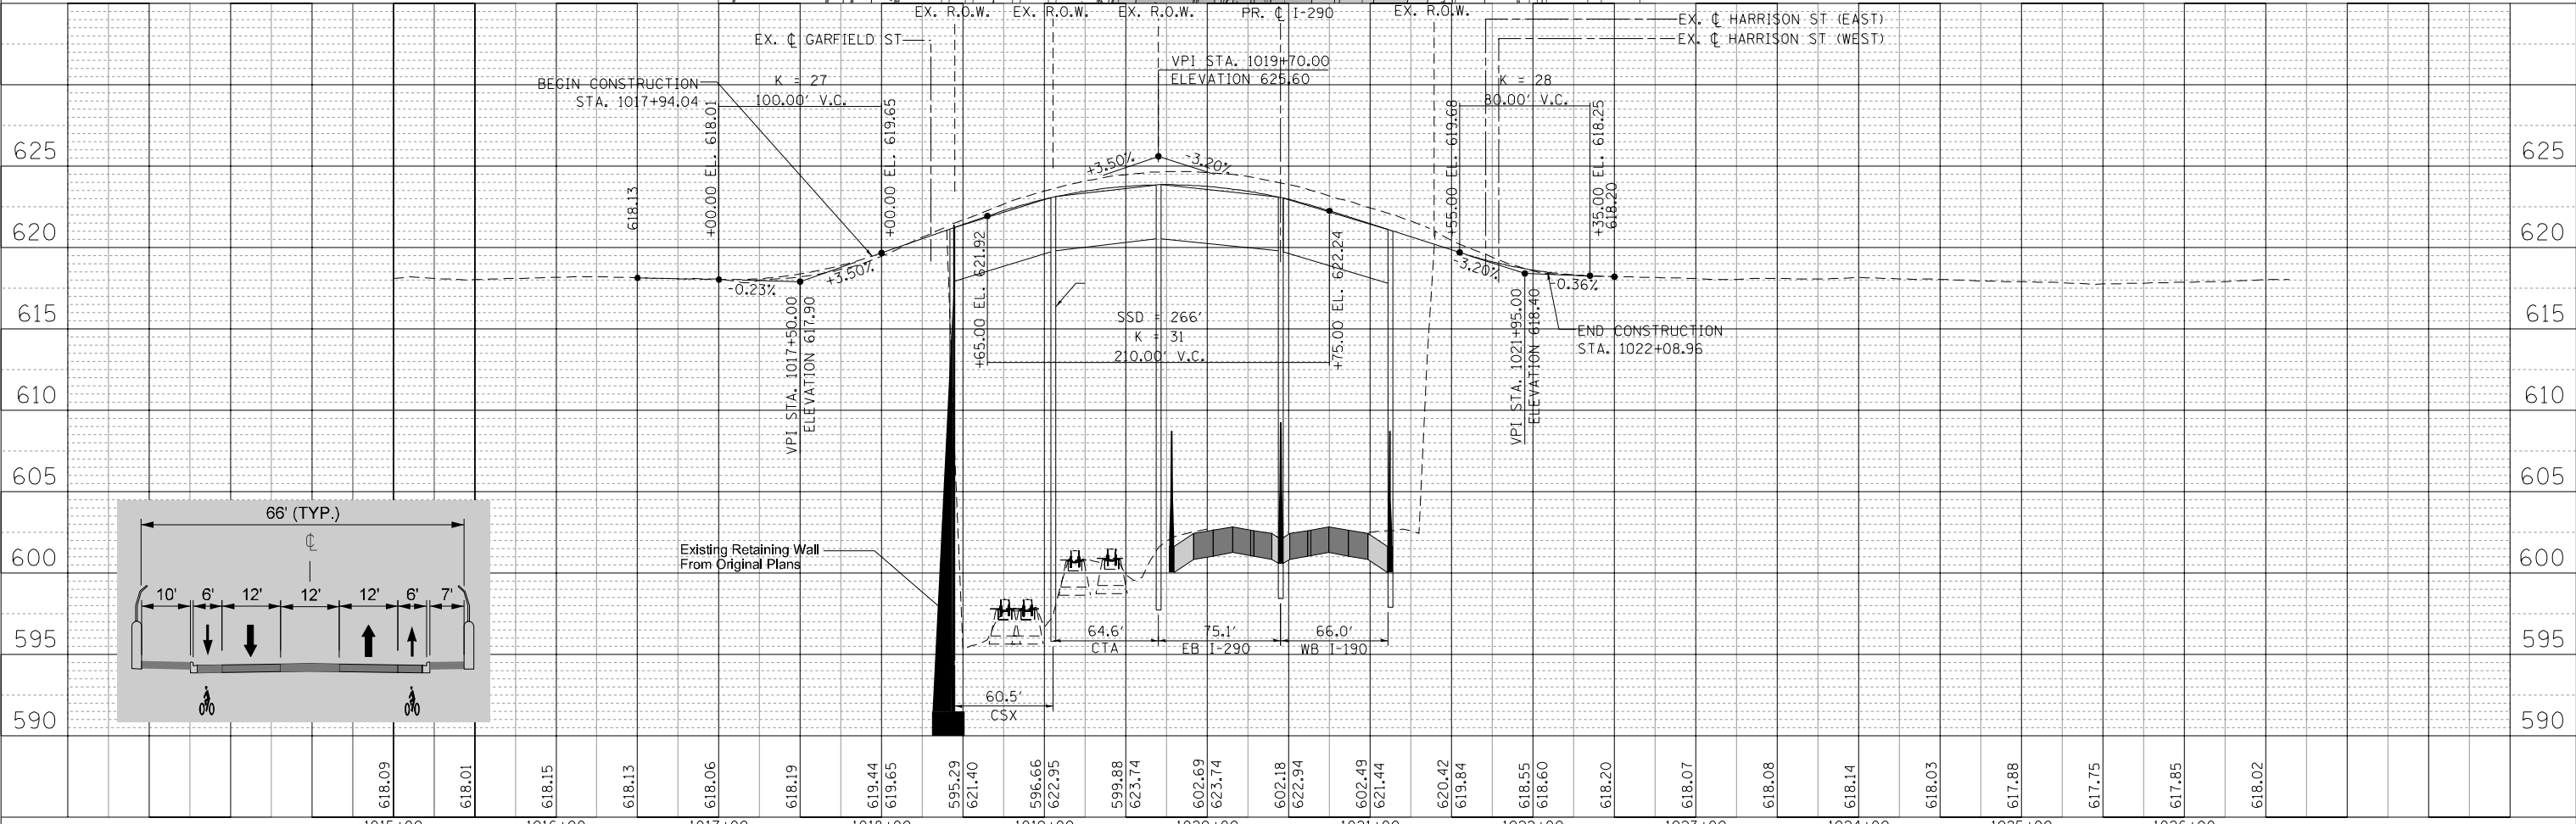

FILE NAME = T:\16778a\Civil\Plans\Plan_Prof_Sheet_East.dgn

PARSONS BRINCKERHOFF
 30 North LaSalle Street, Suite 4200
 Chicago, IL 60602
 (312) 782-8150 FAX# (312) 782-1684


DESIGNED -	REVISED -
DRAWN -	REVISED -
CHECKED -	REVISED -
DATE -	REVISED -

**STATE OF ILLINOIS
 DEPARTMENT OF TRANSPORTATION**


**I-290 PHASE 1 STUDY
 PLAN AND PROFILE - EAST AVENUE**

SCALE: 50:1 SHEET OF SHEETS STA. TO STA.


F.A. RTE.	SECTION	COUNTY	TOTAL SHEETS	SHEET NO.
		COOK		
CONTRACT NO.				
ILLINOIS FED. AID PROJECT				

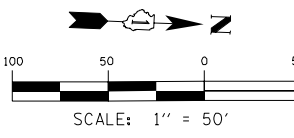

PLAN	SURVEYED	DATE
NOTE BOOK	PLOTTED	
No.	CHECKED	
	AT	
	FILE NAME	

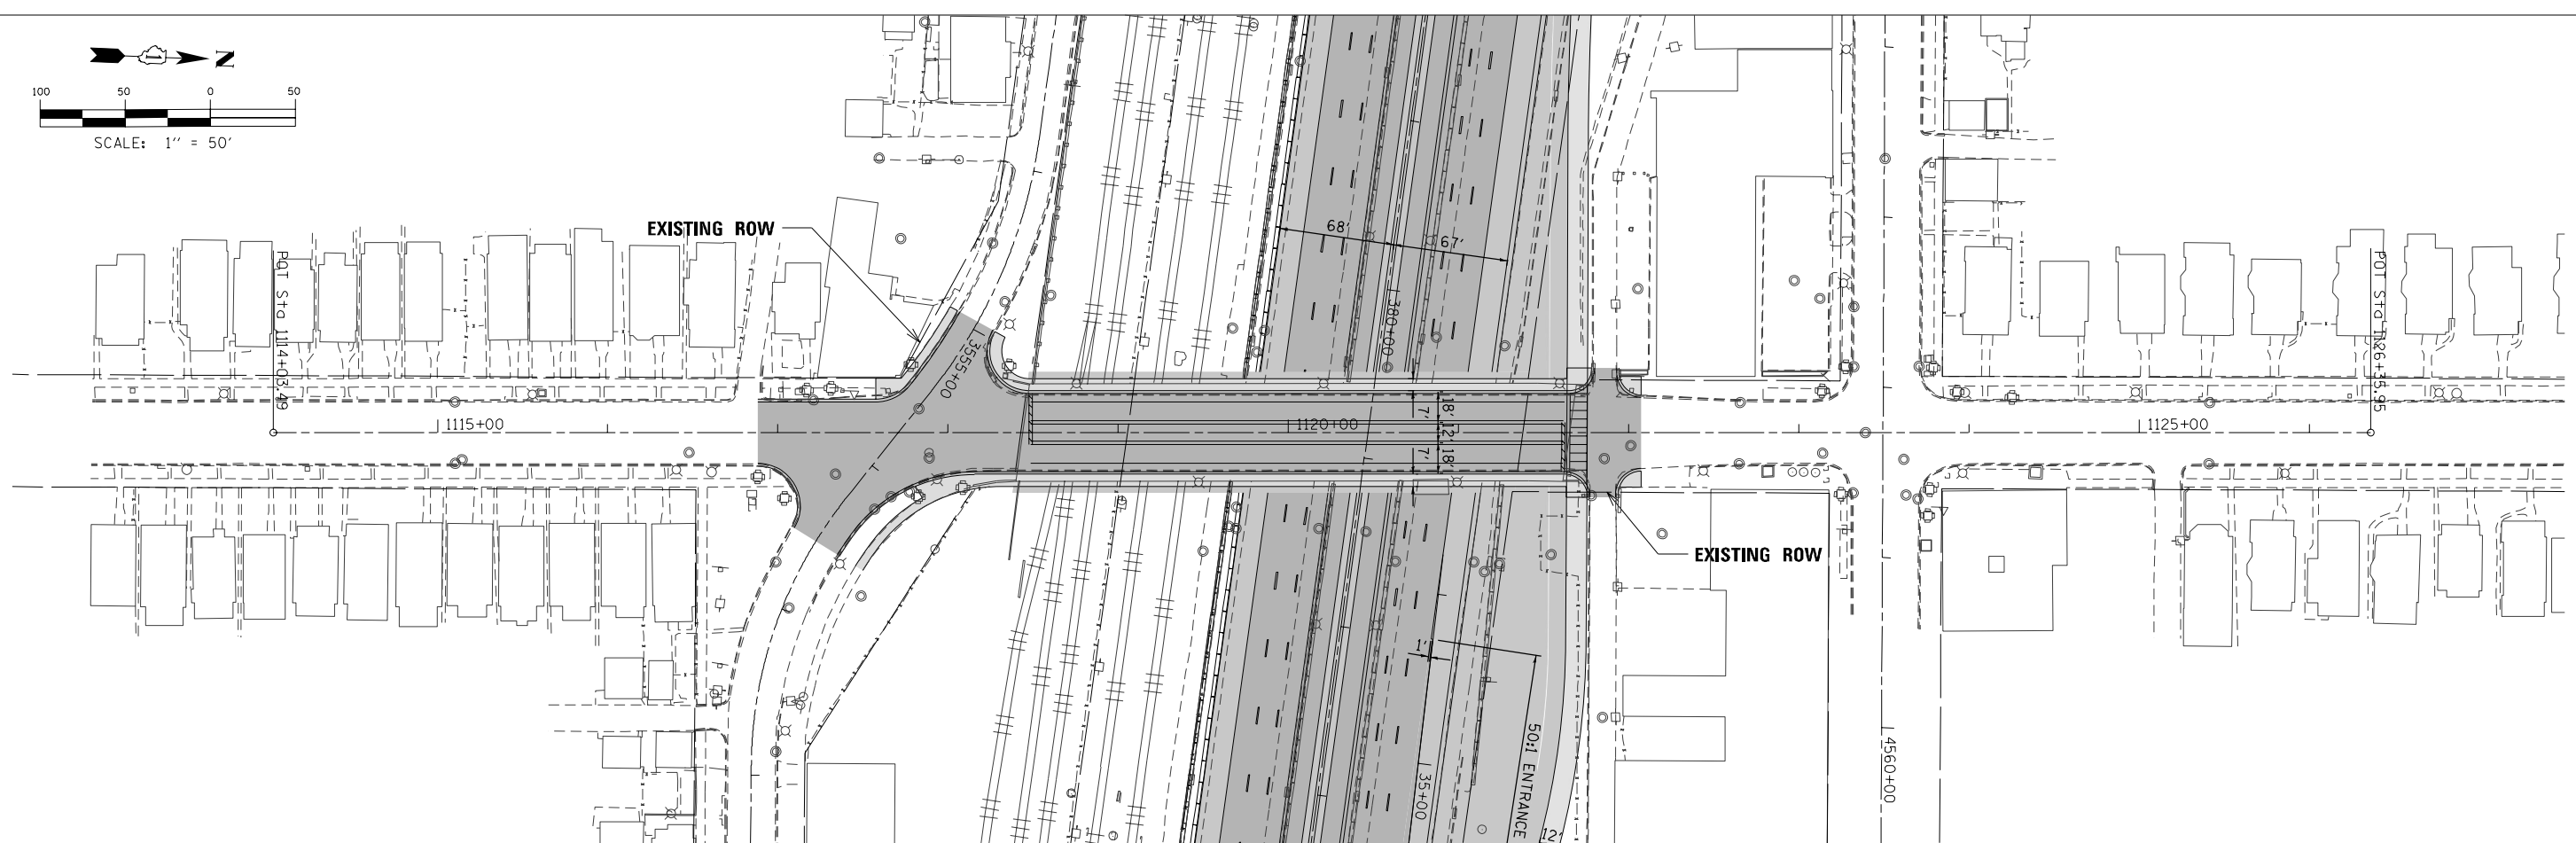

PROFILE	SURVEYED	DATE
NOTE BOOK	PLOTTED	
No.	CHECKED	
	STRUCTURE	
	NOT AT THIS CHRD	

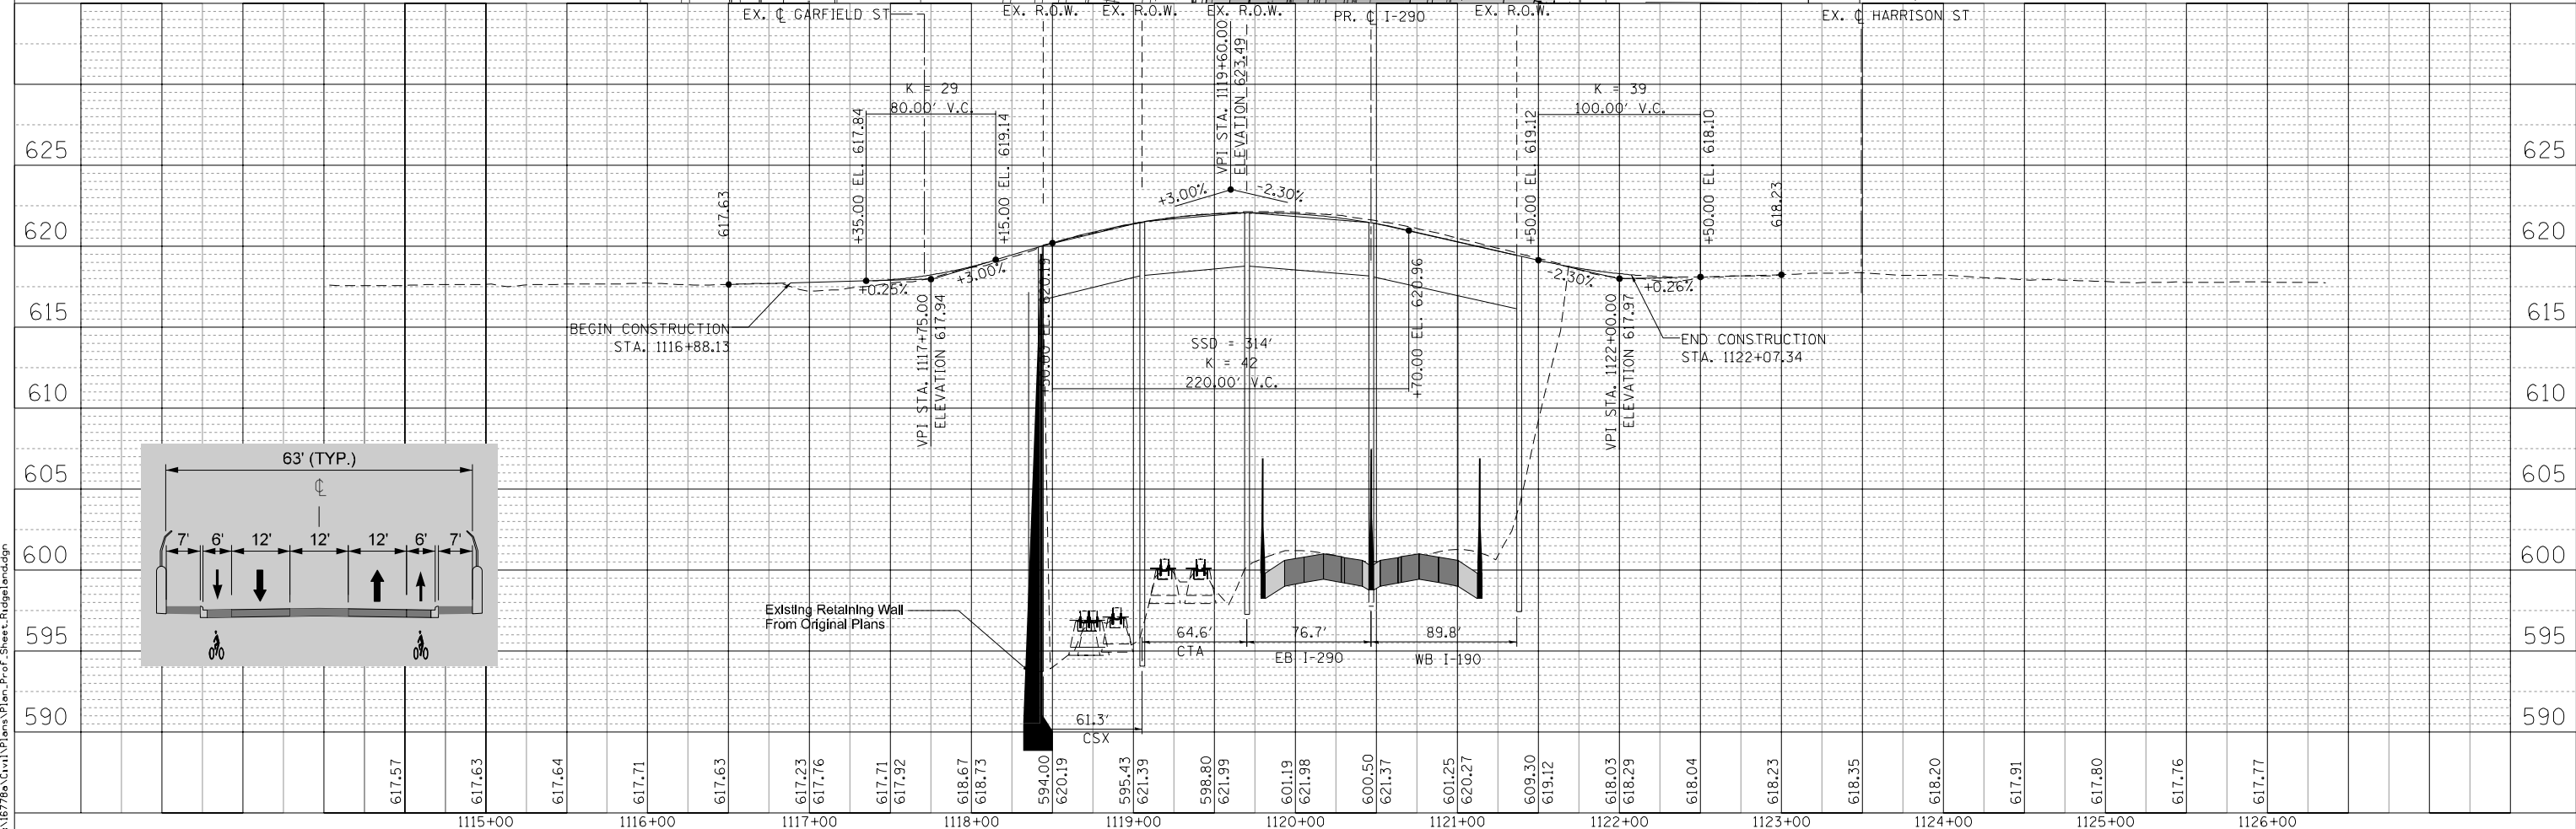

FILE NAME = T:\16778a\Civil\Plans\Plan_Prof_Sheet_Ridgeland.dgn

PARSONS BRINCKERHOFF
 30 North LaSalle Street, Suite 4200
 Chicago, IL 60602
 (312) 782-8150 FAX# (312) 782-1684

DESIGNED -
 DRAWN -
 CHECKED -
 DATE -


REVISED -
 REVISED -
 REVISED -
 REVISED -

**STATE OF ILLINOIS
 DEPARTMENT OF TRANSPORTATION**


**I-290 PHASE 1 STUDY
 PLAN AND PROFILE - RIDGELAND AVENUE**

SCALE: 50:1 SHEET OF SHEETS STA. TO STA.


F.A. RTE.	SECTION	COUNTY	TOTAL SHEETS	SHEET NO.
		COOK		
CONTRACT NO.				
ILLINOIS FED. AID PROJECT				

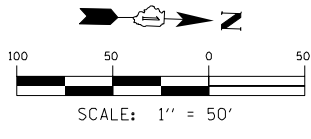

PLAN	SURVEYED	DATE
	PLOTTED	
	GRADES CHECKED	
	ALIGNMENT CHECKED	
	STRUCTURE NOT AT THIS CHD	
	NO.	

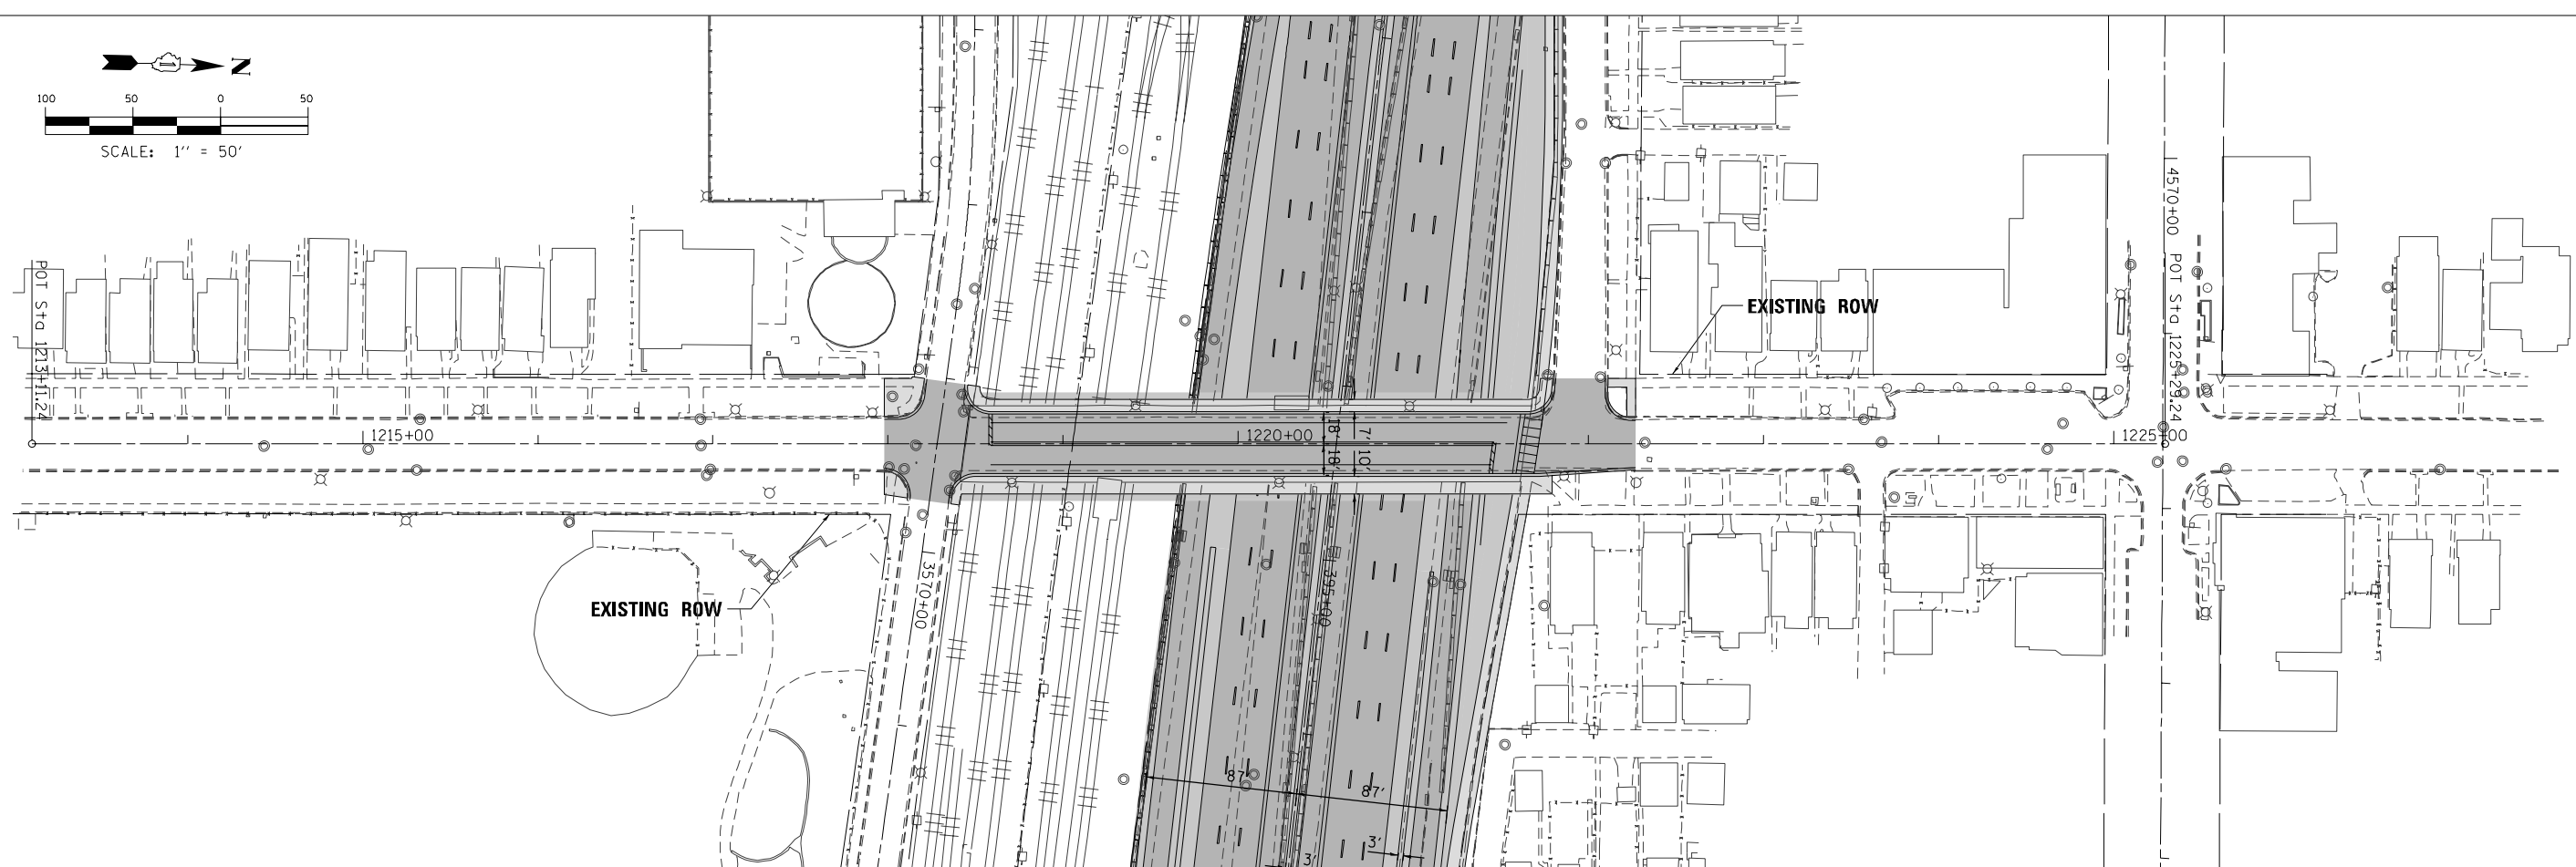

PROFILE	SURVEYED	DATE
	PLOTTED	
	GRADES CHECKED	
	ALIGNMENT CHECKED	
	STRUCTURE NOT AT THIS CHD	
	NO.	

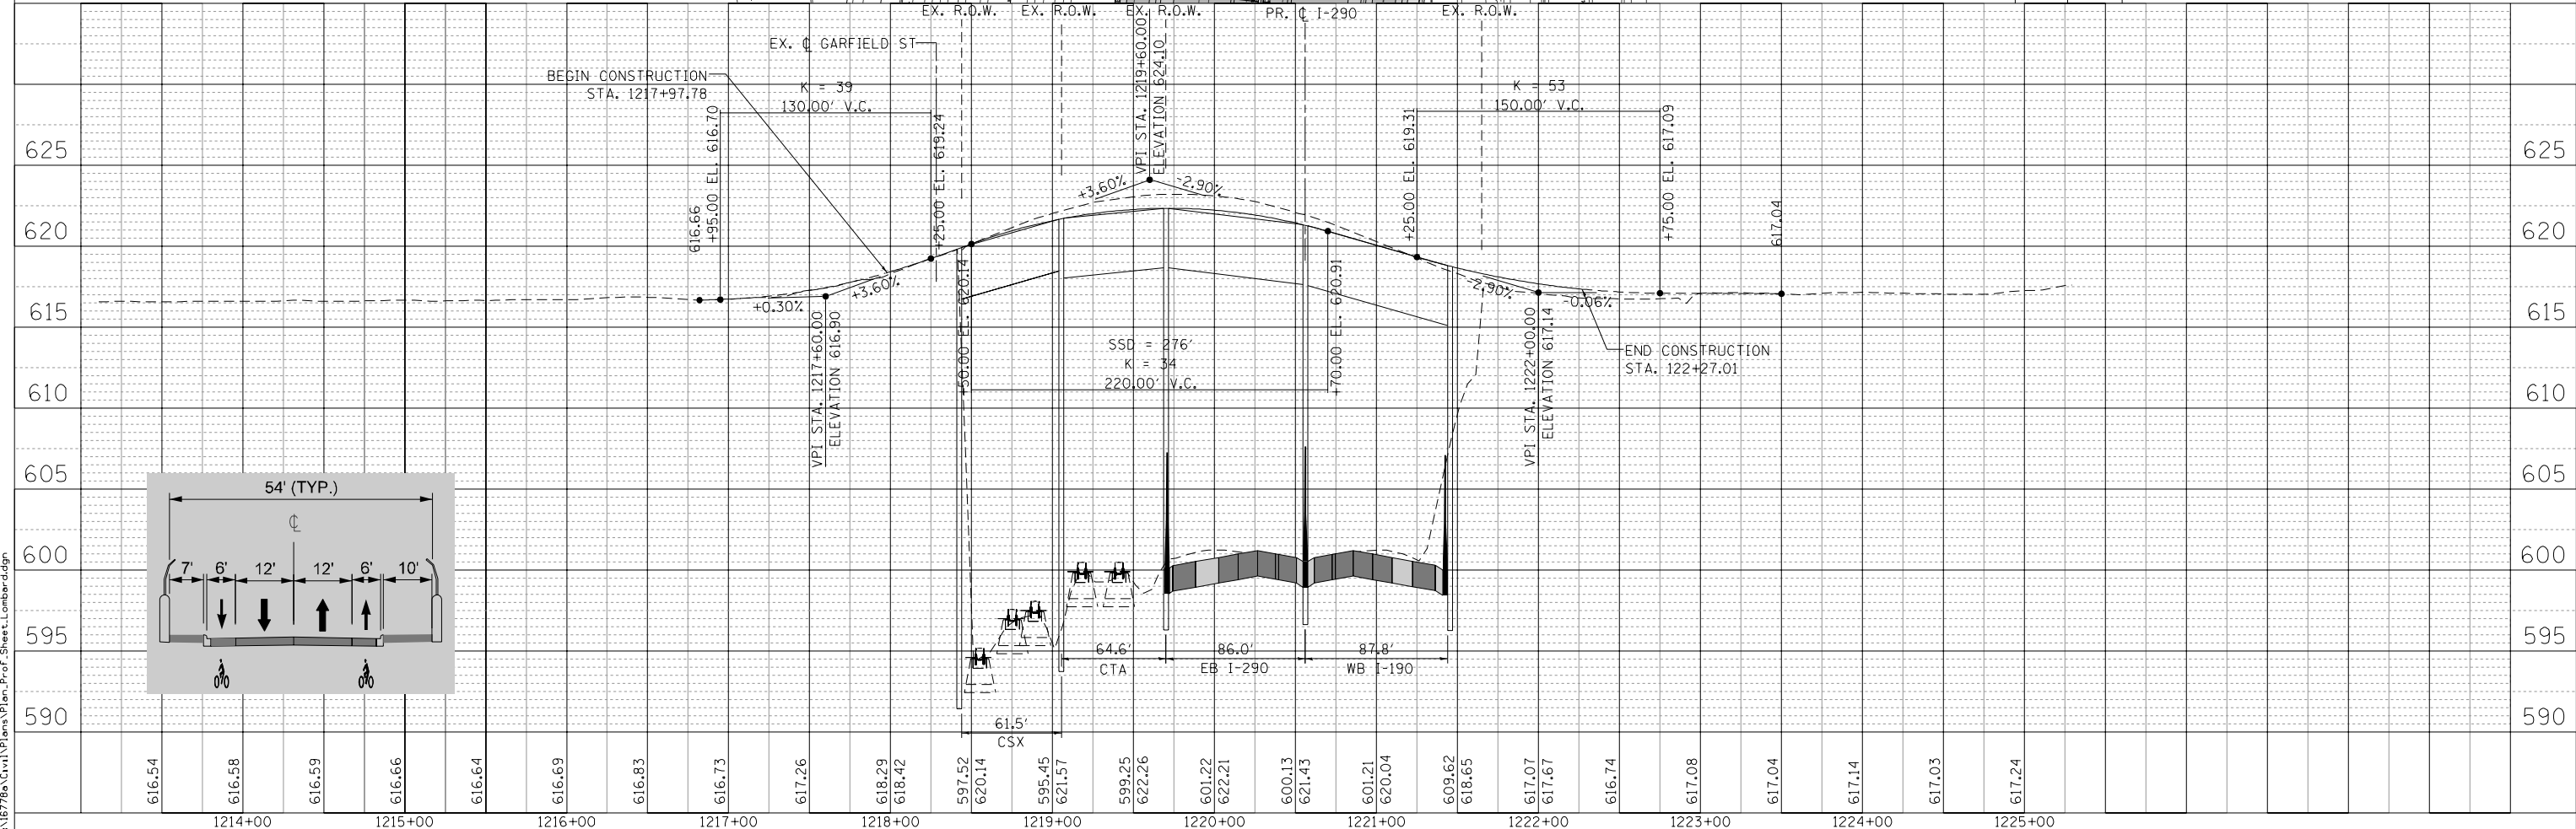

FILE NAME = T:\16778a\Civil\Plans\Plan_Prof_Sheet_Lombard.dgn

PARSONS BRINCKERHOFF
 30 North LaSalle Street, Suite 4200
 Chicago, IL 60602
 (312) 782-8150 FAX# (312) 782-1684


DESIGNED -	REVISED -
DRAWN -	REVISED -
CHECKED -	REVISED -
DATE -	REVISED -

**STATE OF ILLINOIS
 DEPARTMENT OF TRANSPORTATION**


**I-290 PHASE I STUDY
 PLAN AND PROFILE - LOMBARD AVENUE**

SCALE: 50:1 SHEET OF SHEETS STA. TO STA.


F.A. RTE.	SECTION	COUNTY	TOTAL SHEETS	SHEET NO.
		COOK		
CONTRACT NO.				
ILLINOIS FED. AID PROJECT				

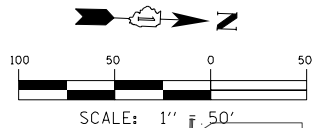

PLAN	SURVEYED	DATE
	PLOTTED	
	CHECKED	
	AT	
	BY	
	NO.	

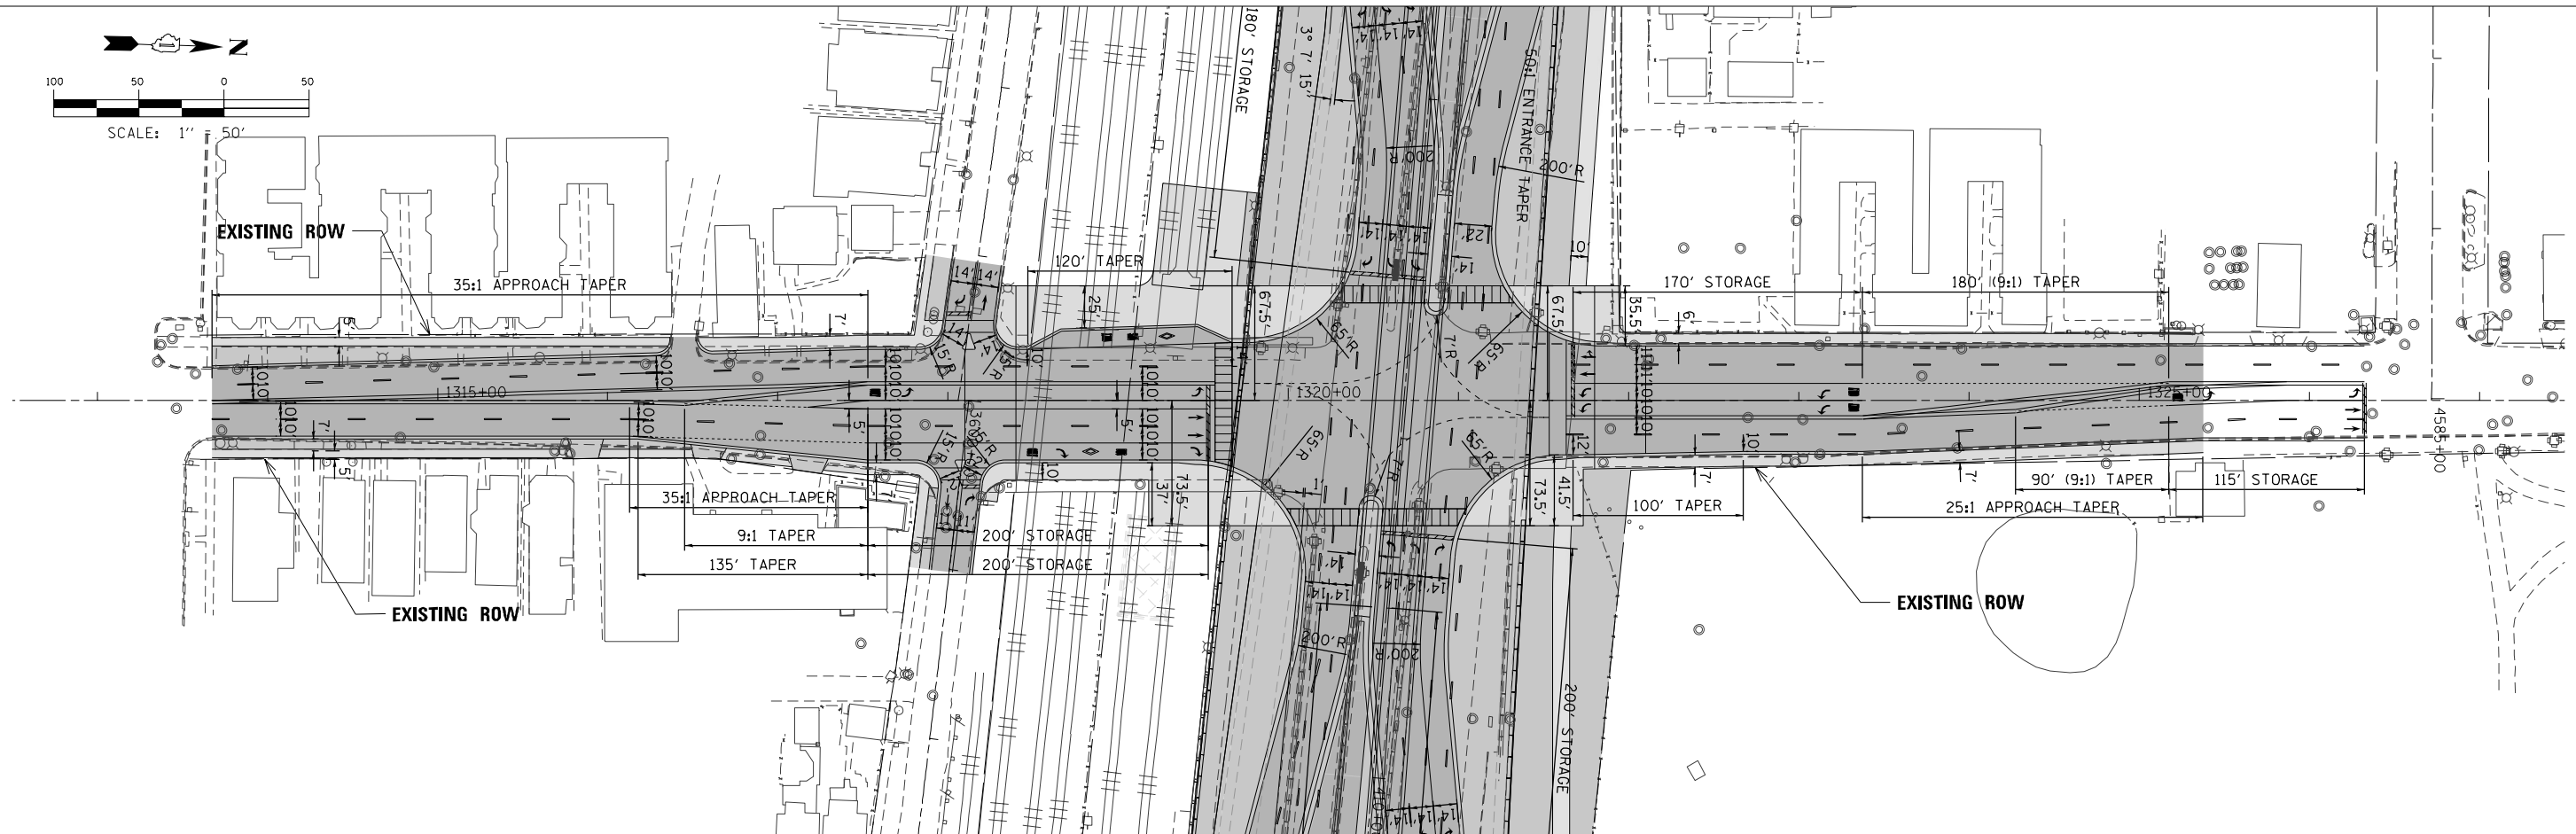

PROFILE	SURVEYED	DATE
	PLOTTED	
	CHECKED	
	AT	
	BY	
	NO.	

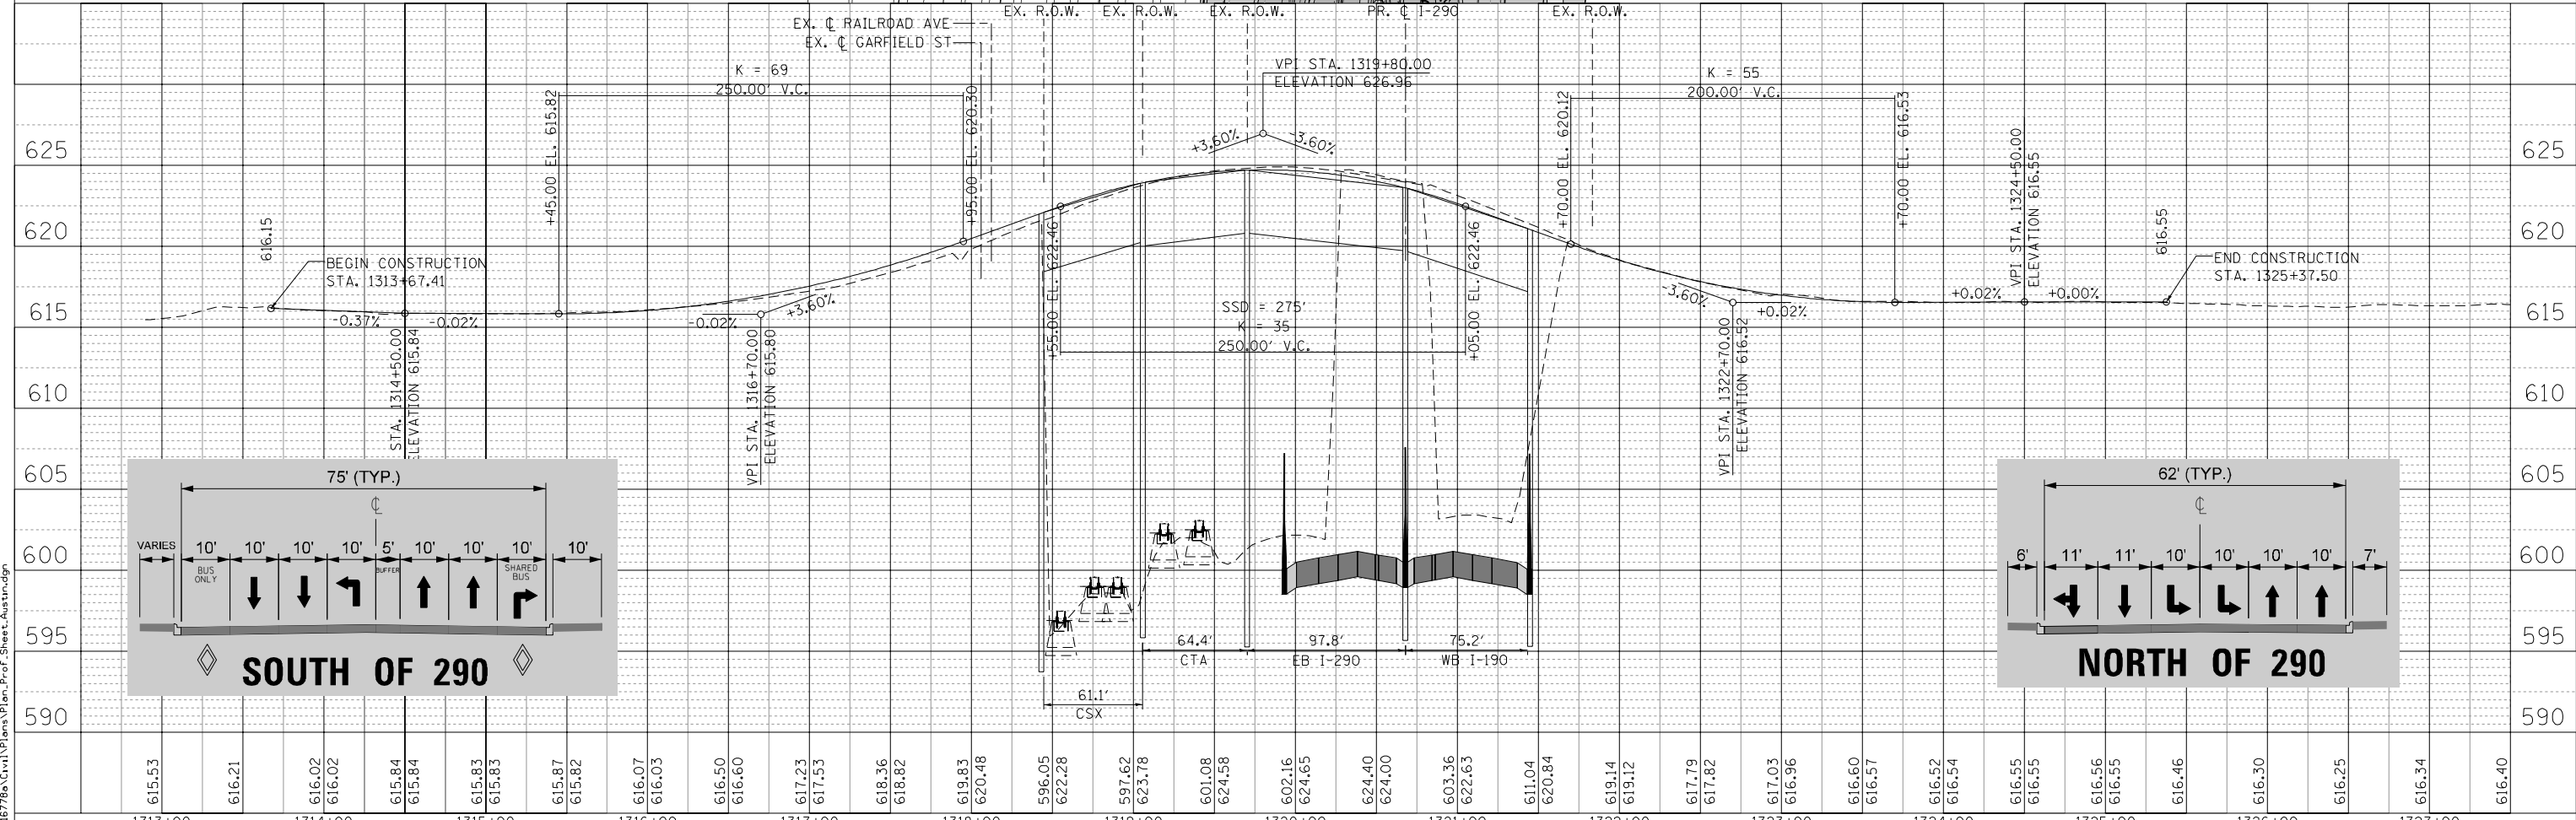

FILE NAME = T:\16778a\Civil\Plans\Plan_Prof_Sheet_Austin.dgn

1313+00	1314+00	1315+00	1316+00	1317+00	1318+00	1319+00	1320+00	1321+00	1322+00	1323+00	1324+00	1325+00	1326+00	1327+00
615.53	616.21	616.02	616.02	615.84	615.84	615.83	615.83	615.87	615.82	616.07	616.03	616.50	616.60	617.23
617.53	618.36	618.82	619.83	620.48	596.05	622.28	597.62	623.78	601.08	624.58	602.16	624.65	624.40	624.00
603.36	622.63	611.04	620.84	619.14	619.12	617.79	617.82	617.03	616.96	616.60	616.57	616.52	616.54	616.55
616.55	616.55	616.56	616.55	616.46	616.30	616.25	616.34	616.40						

PARSONS BRINCKERHOFF
 30 North LaSalle Street, Suite 4200
 Chicago, IL 60602
 (312) 782-8150 FAX# (312) 782-1684



DESIGNED -
 DRAWN -
 CHECKED -
 DATE -

REVISÉ -
 REVISÉ -
 REVISÉ -
 REVISÉ -

STATE OF ILLINOIS
DEPARTMENT OF TRANSPORTATION

I-290 PHASE 1 STUDY
PLAN AND PROFILE - AUSTIN BLVD.
 SCALE: 50:1 SHEET OF SHEETS STA. TO STA.

F.A. RTE.	SECTION	COUNTY	TOTAL SHEETS	SHEET NO.
		COOK		
CONTRACT NO.				
ILLINOIS FED. AID PROJECT				

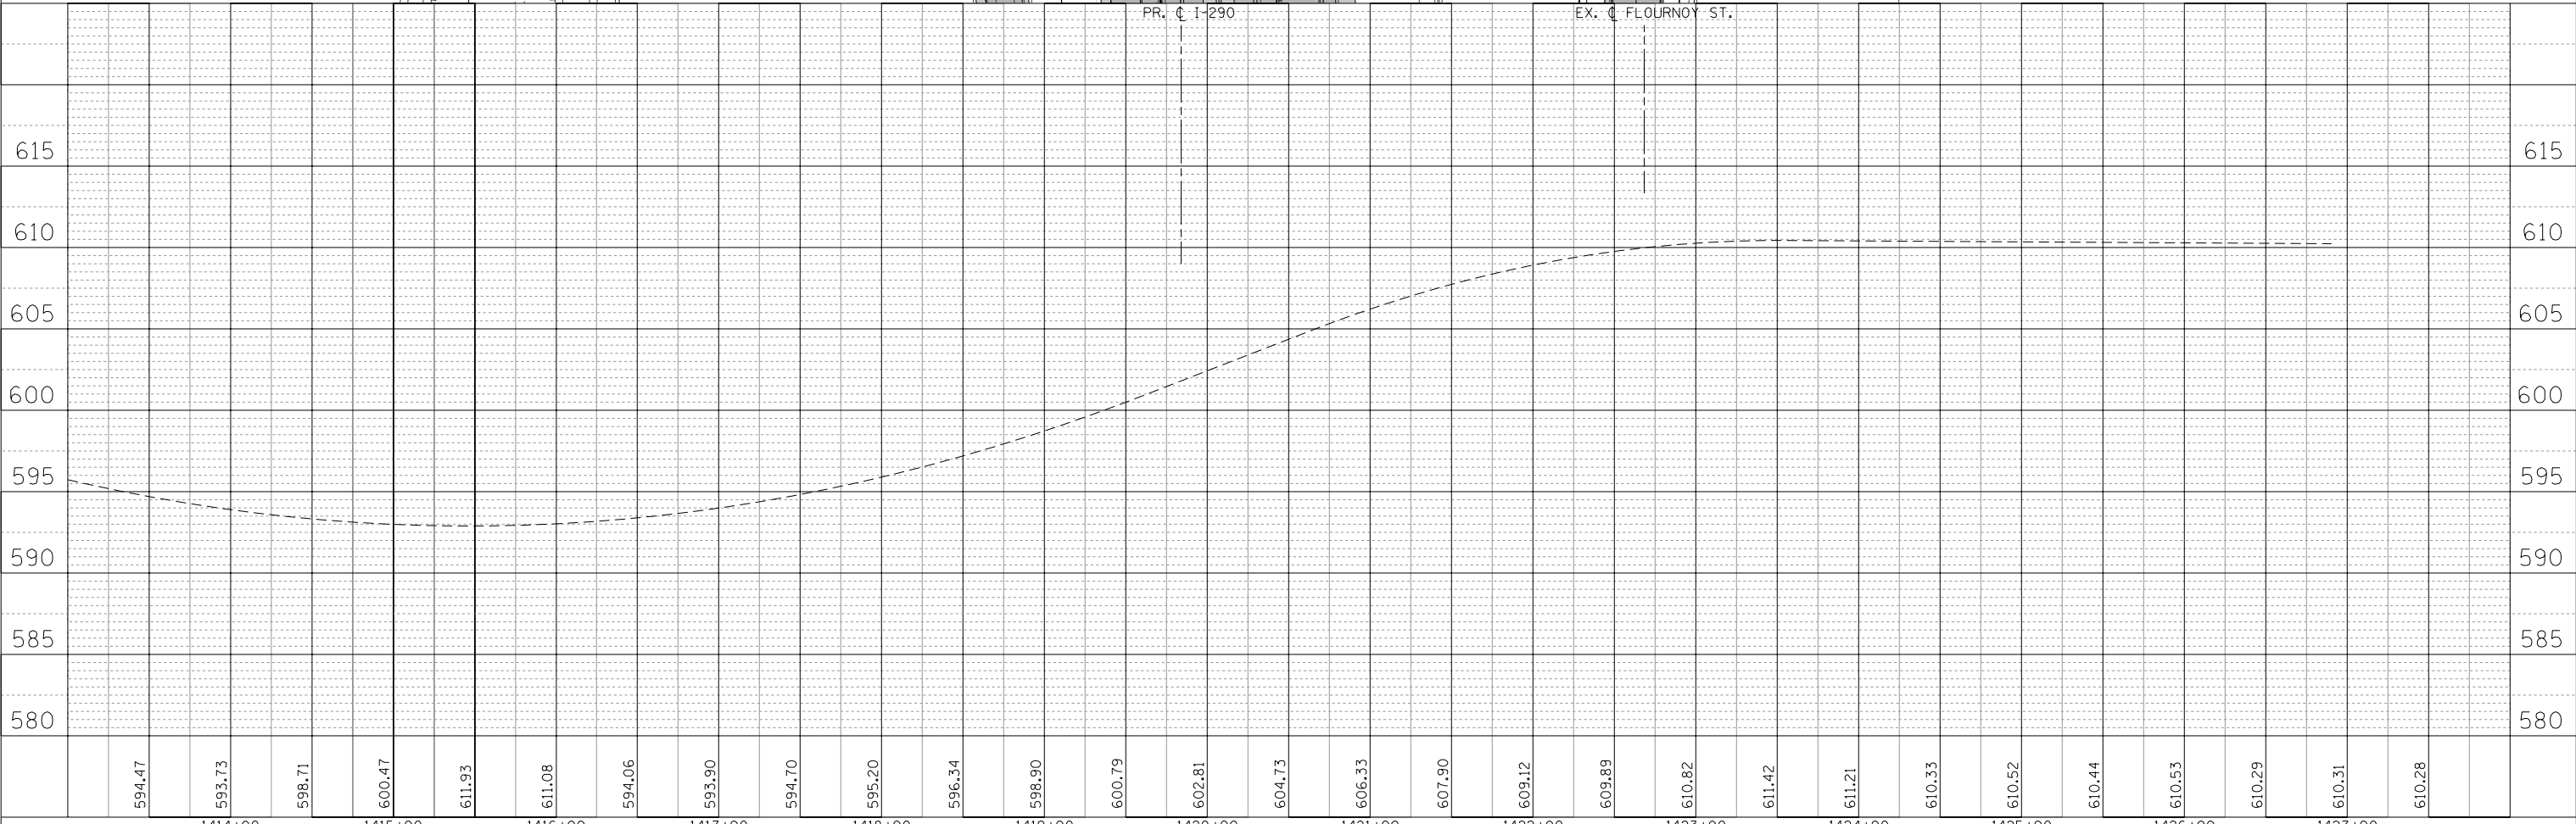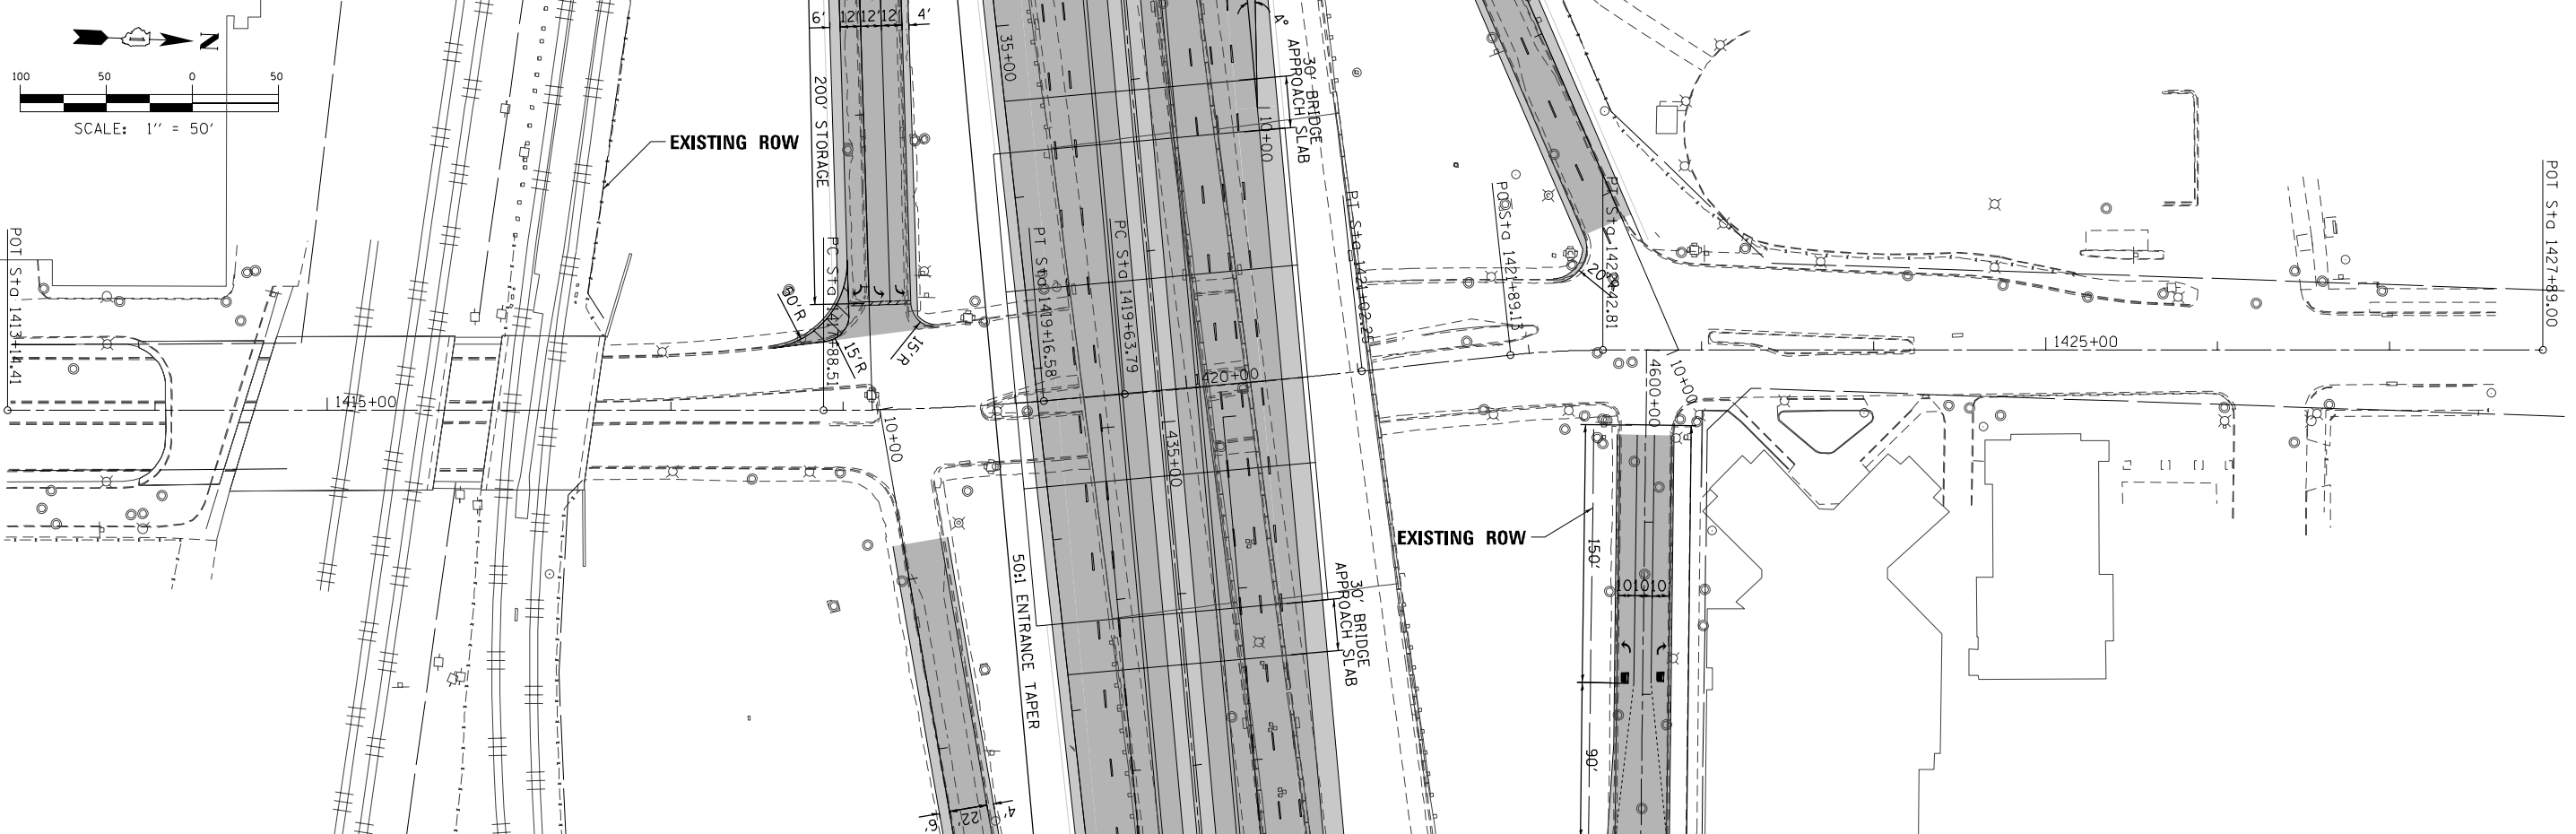

PLAN	SURVEYED	DATE
	PLOTTED	
	CHECKED	
	BY	
	NO.	

PROFILE	SURVEYED	DATE
	PLOTTED	
	CHECKED	
	BY	
	NO.	

FILE NAME = T:\16778a\Civil\Plans\Plan_Prof_Sheet_Central.dgn

1414+00	1415+00	1416+00	1417+00	1418+00	1419+00	1420+00	1421+00	1422+00	1423+00	1424+00	1425+00	1426+00	1427+00															
594.47	593.73	598.71	600.47	611.93	611.08	594.06	593.90	594.70	595.20	596.34	598.90	600.79	602.81	604.73	606.33	607.90	609.12	609.89	610.82	611.42	611.21	610.33	610.52	610.44	610.53	610.29	610.31	610.28
DESIGNED -				REVISD -				DESIGNED -				REVISD -				DESIGNED -				REVISD -								
DRAWN -				REVISD -				DRAWN -				REVISD -				DRAWN -				REVISD -								
CHECKED -				REVISD -				CHECKED -				REVISD -				CHECKED -				REVISD -								
DATE -				REVISD -				DATE -				REVISD -				DATE -				REVISD -								


PARSONS BRINCKERHOFF
 30 North LaSalle Street, Suite 4200
 Chicago, IL 60602
 (312) 782-8150 FAX# (312) 782-1684

**STATE OF ILLINOIS
 DEPARTMENT OF TRANSPORTATION**

**I-290 PHASE 1 STUDY
 PLAN AND PROFILE - CENTRAL AVENUE**




SCALE: 50:1 SHEET OF SHEETS STA. TO STA.

F.A. RTE.	SECTION	COUNTY	TOTAL SHEETS	SHEET NO.
		COOK		
CONTRACT NO.				
ILLINOIS FED. AID PROJECT				

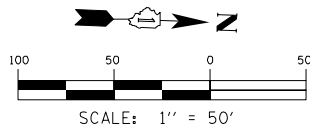

PLAN	SURVEYED	BY	DATE
	PLOTTED		
	NOTED		
	CHECKED		
	AT		
	FILE NAME		
	NO.		

PROFILE	SURVEYED	BY	DATE
	PLOTTED		
	NOTED		
	CHECKED		
	AT		
	FILE NAME		
	NO.		

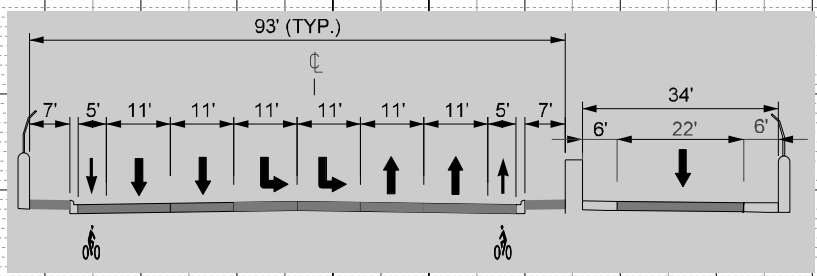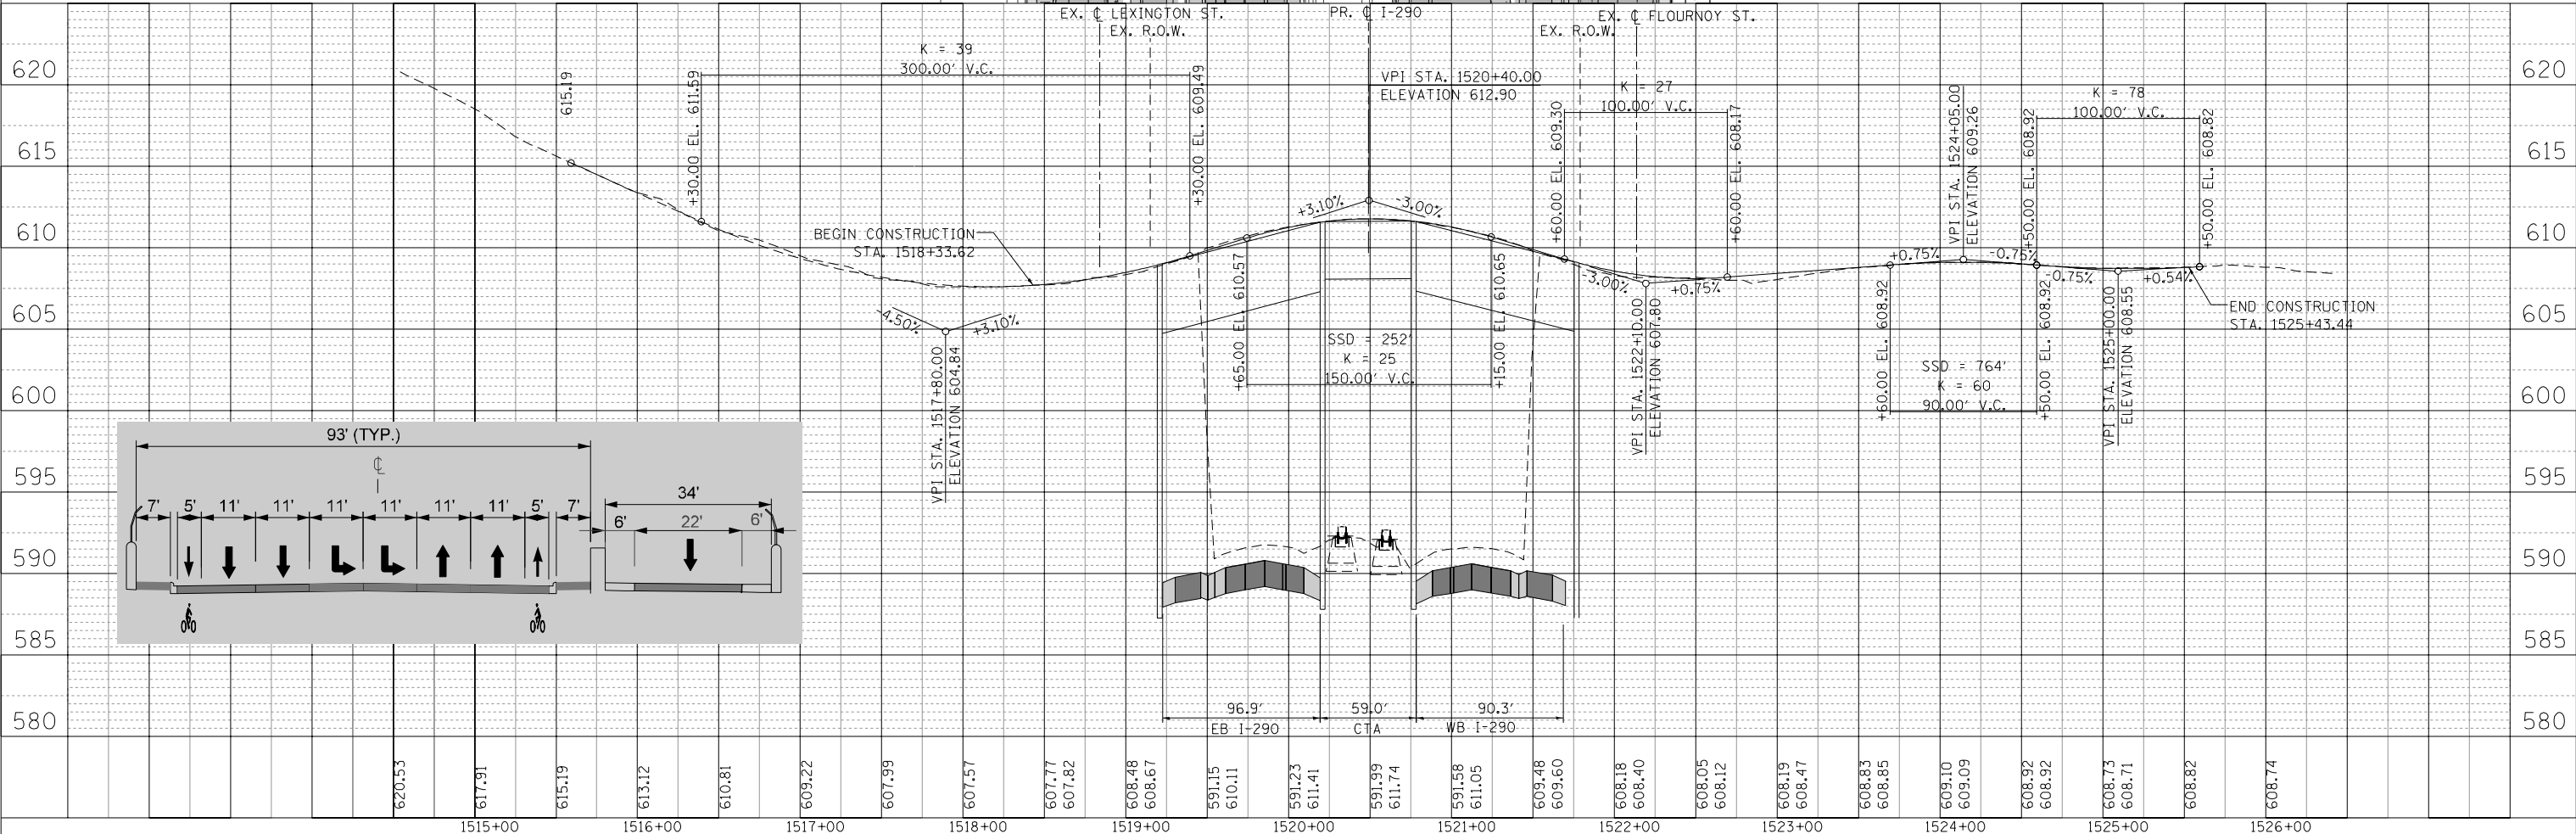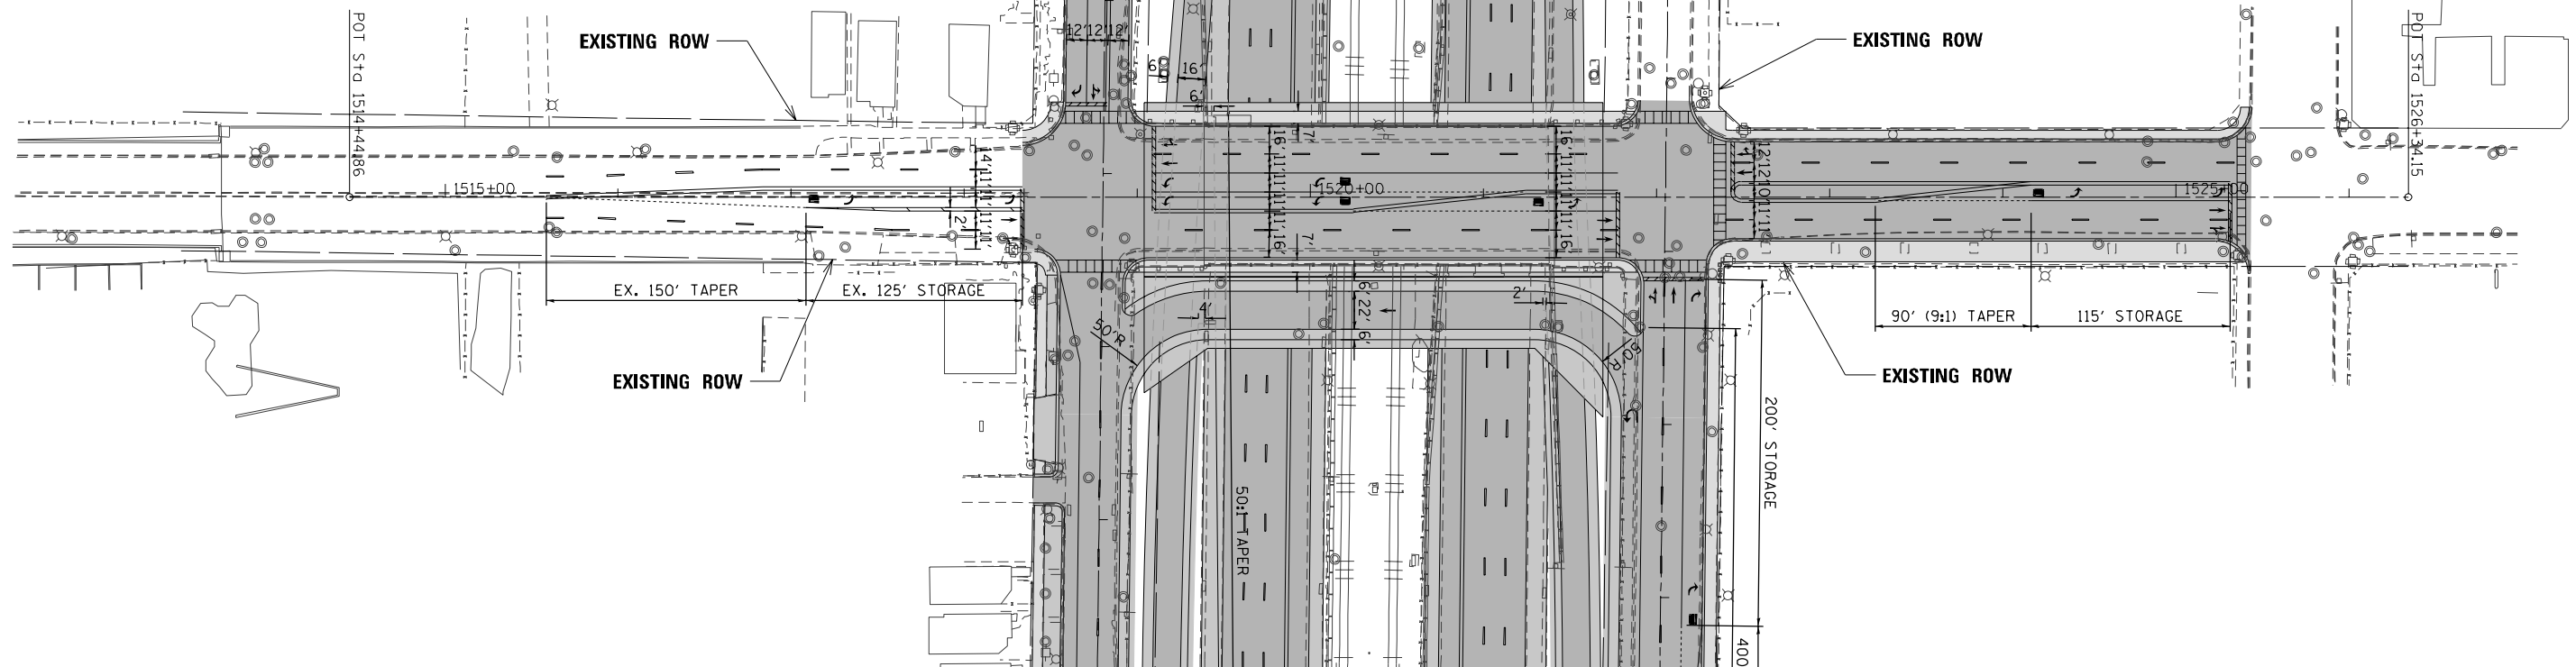

FILE NAME = T:\16778a\Civil\Plans\Plan_Prof_Sheet_Laramie.dgn

PARSONS BRINCKERHOFF
 30 North LaSalle Street, Suite 4200
 Chicago, IL 60602
 (312) 782-8150 FAX# (312) 782-1684

DESIGNED	-	REVISED	-
DRAWN	-	REVISED	-
CHECKED	-	REVISED	-
DATE	-	REVISED	-

**STATE OF ILLINOIS
 DEPARTMENT OF TRANSPORTATION**

**I-290 PHASE 1 STUDY
 PLAN AND PROFILE - LARAMIE AVENUE**

SCALE: 50:1 SHEET OF SHEETS STA. TO STA.

F.A. RTE.	SECTION	COUNTY	TOTAL SHEETS	SHEET NO.
		COOK		
CONTRACT NO.				
ILLINOIS FED. AID PROJECT				

