


PRELIMINARY
This exhibit represents a preliminary concept and is subject to further stakeholder coordination, research, and design.

6' Elevation difference from top of deck to East Ave.

7' Elevation difference from top of deck to Frontage Rd.

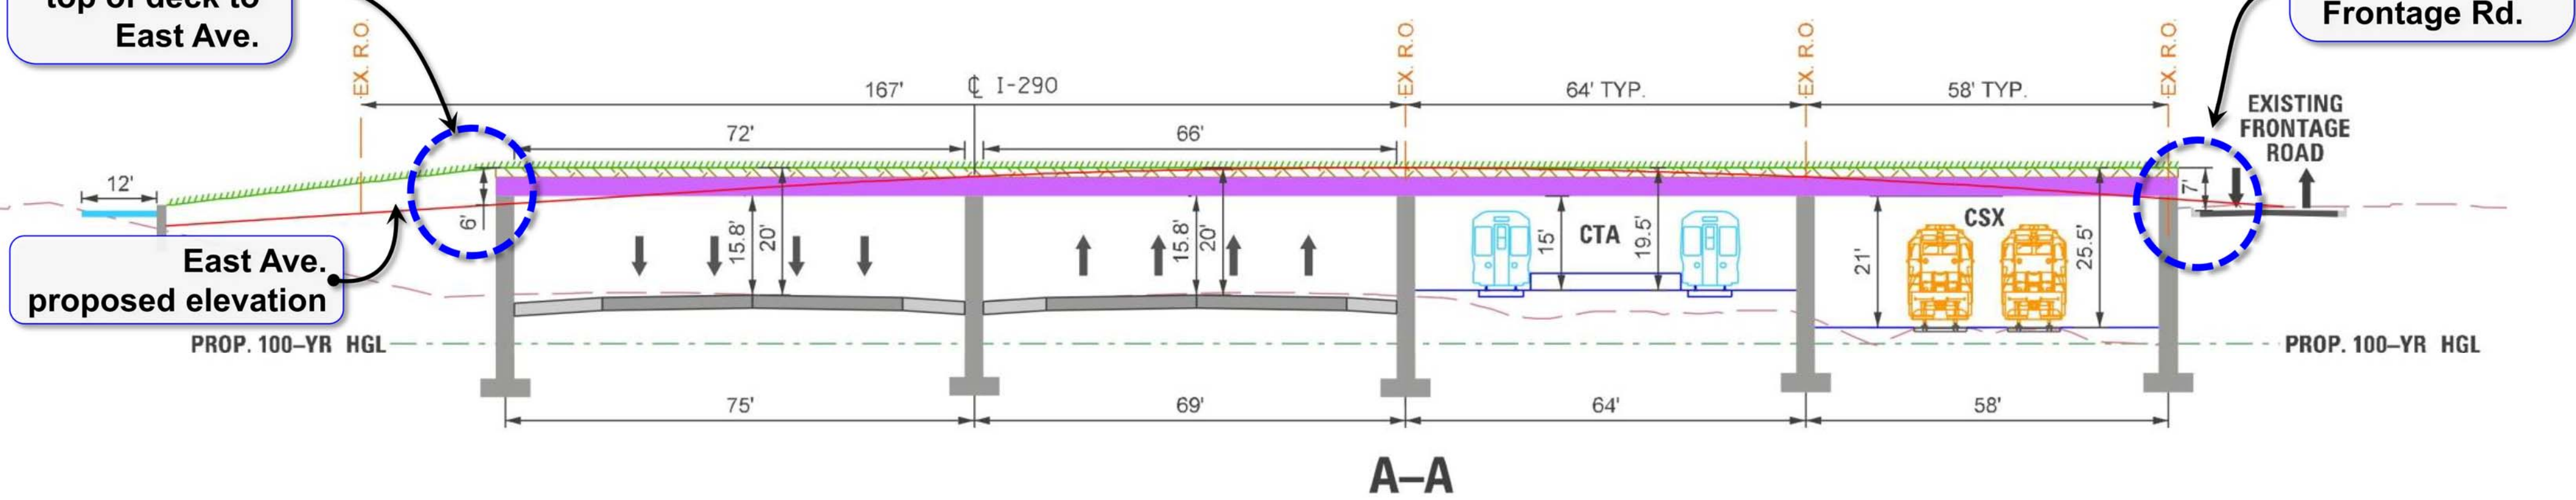

East Avenue/Rehm Park Deck Concept	
Length of deck	410 Ft.
Total recreational area	3.1 Acres
Area on structure	2.6 Acres
Estimated cost of deck structure & fill area (does not include development costs for recreational elements on top of deck)	\$46 million
Estimated cost of substructure/foundations only	\$21 million
Assumes 21' CSX clearance under deck – coordination ongoing	

